




Transportation Engineering Branch

SITE PLAN
 GRANULAR PIT
 km 10.1 LHS
 (Watson Lake Airport)
 CAMPBELL HWY. YUKON

pit file:	1058 A-49
revision:	2008-Geotech
drawn:	JJM
date:	2008-04-04
scale:	1: 15000
drwg:	105a-49S


SAMPLE TYPE RETURN S.P.T. Auger BULK TUBE CORE

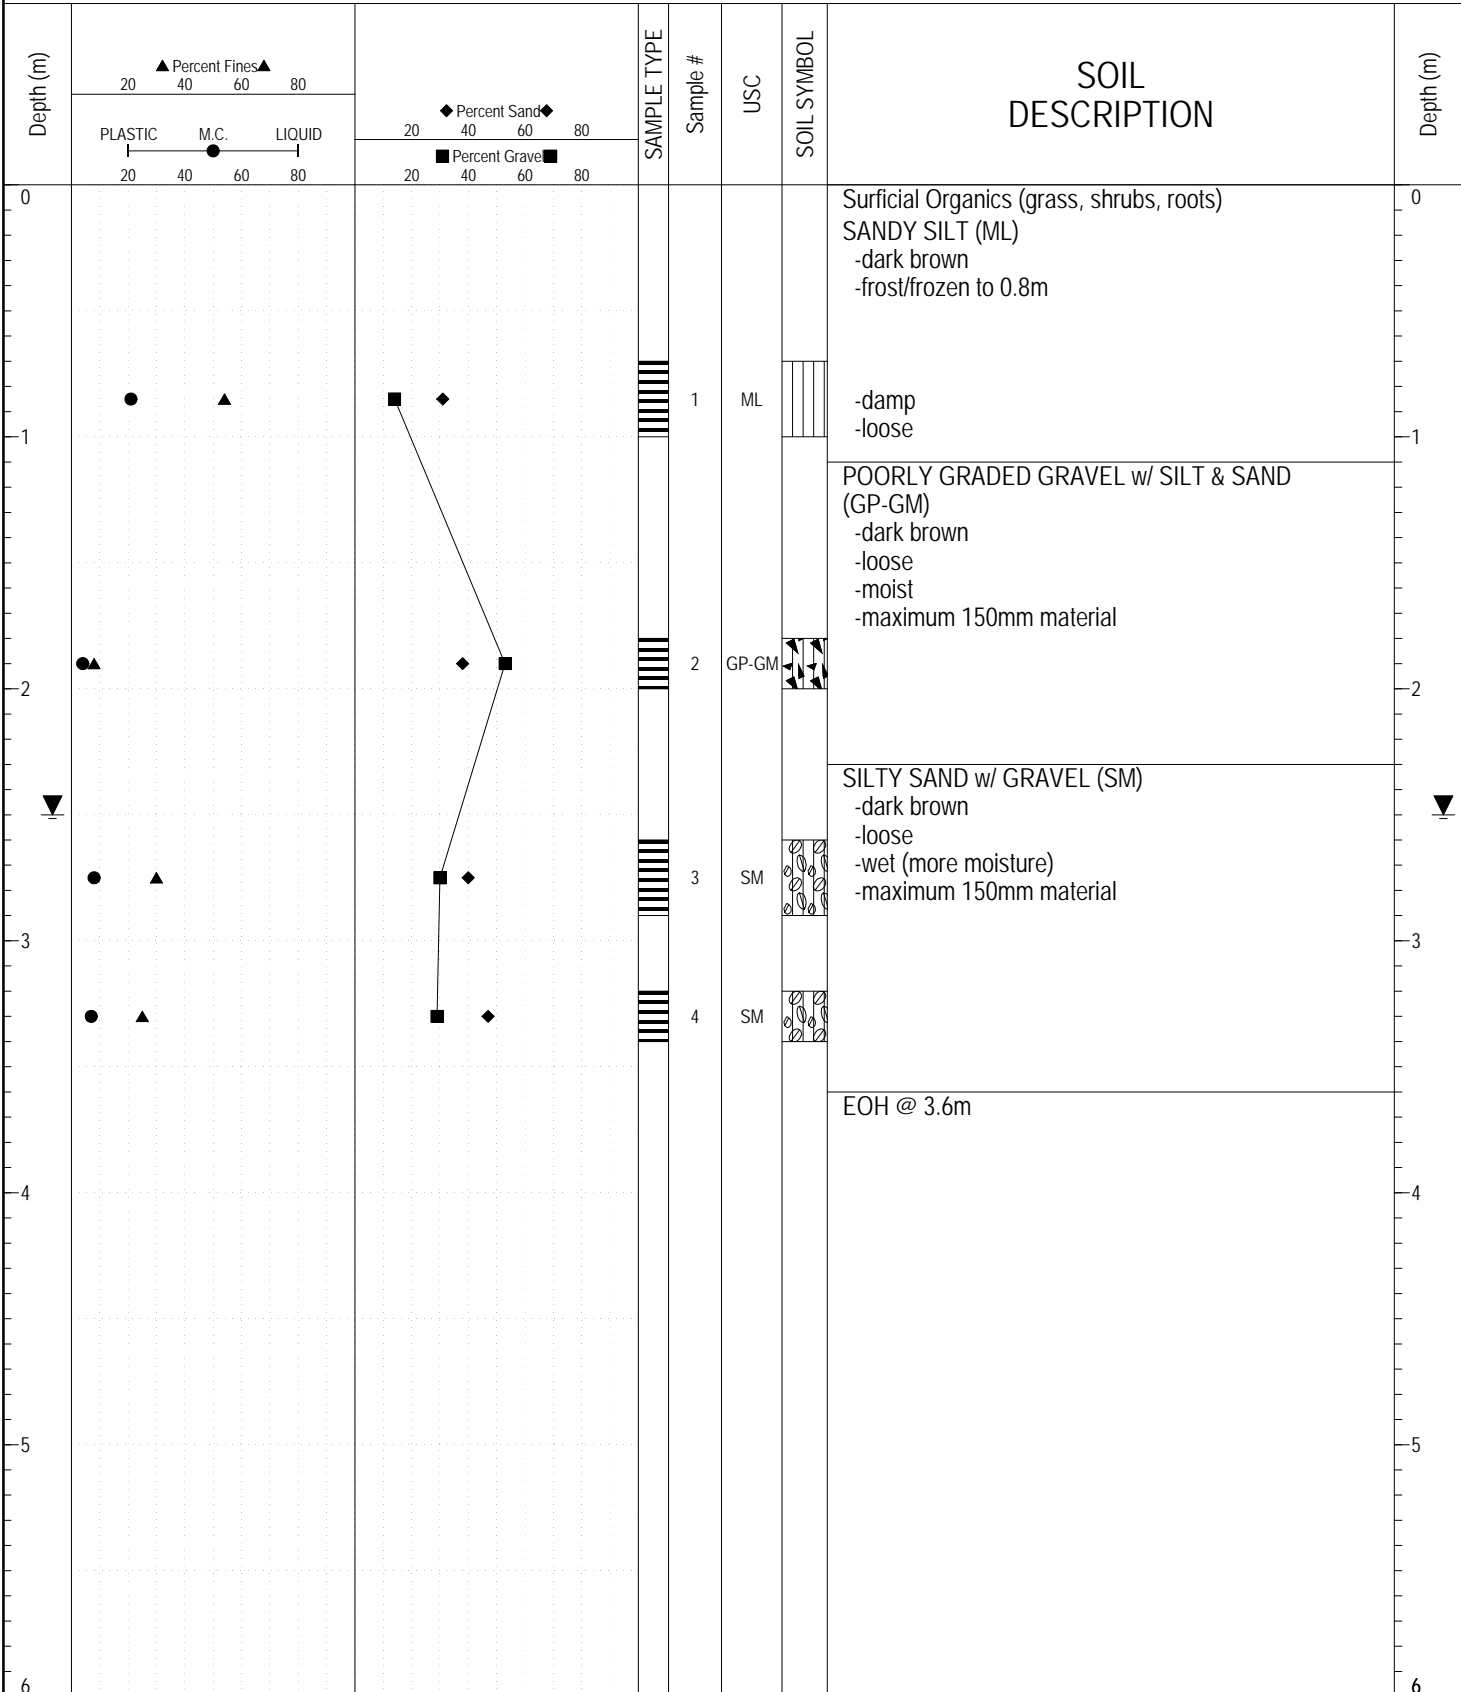

GEOTECH GRAVEL 725.GPJ YTG.GDT 3/3/17

SUBSURFACE EXPLORATION AND TEST REPORT		Watson Lake Airport Geotechnical Investigation	BOREHOLE NO: 725-3677
CLIENT: Transportation Engineering		Km 10.1 Campbell Highway Pit ID# 105 A-49	PROJECT NO: 552-202335-02-0665
Kobelco SK300 Excavator		LOCATION: SEE PLAN / GPS	ELEVATION:


SAMPLE TYPE RETURN S.P.T. Auger BULK TUBE CORE

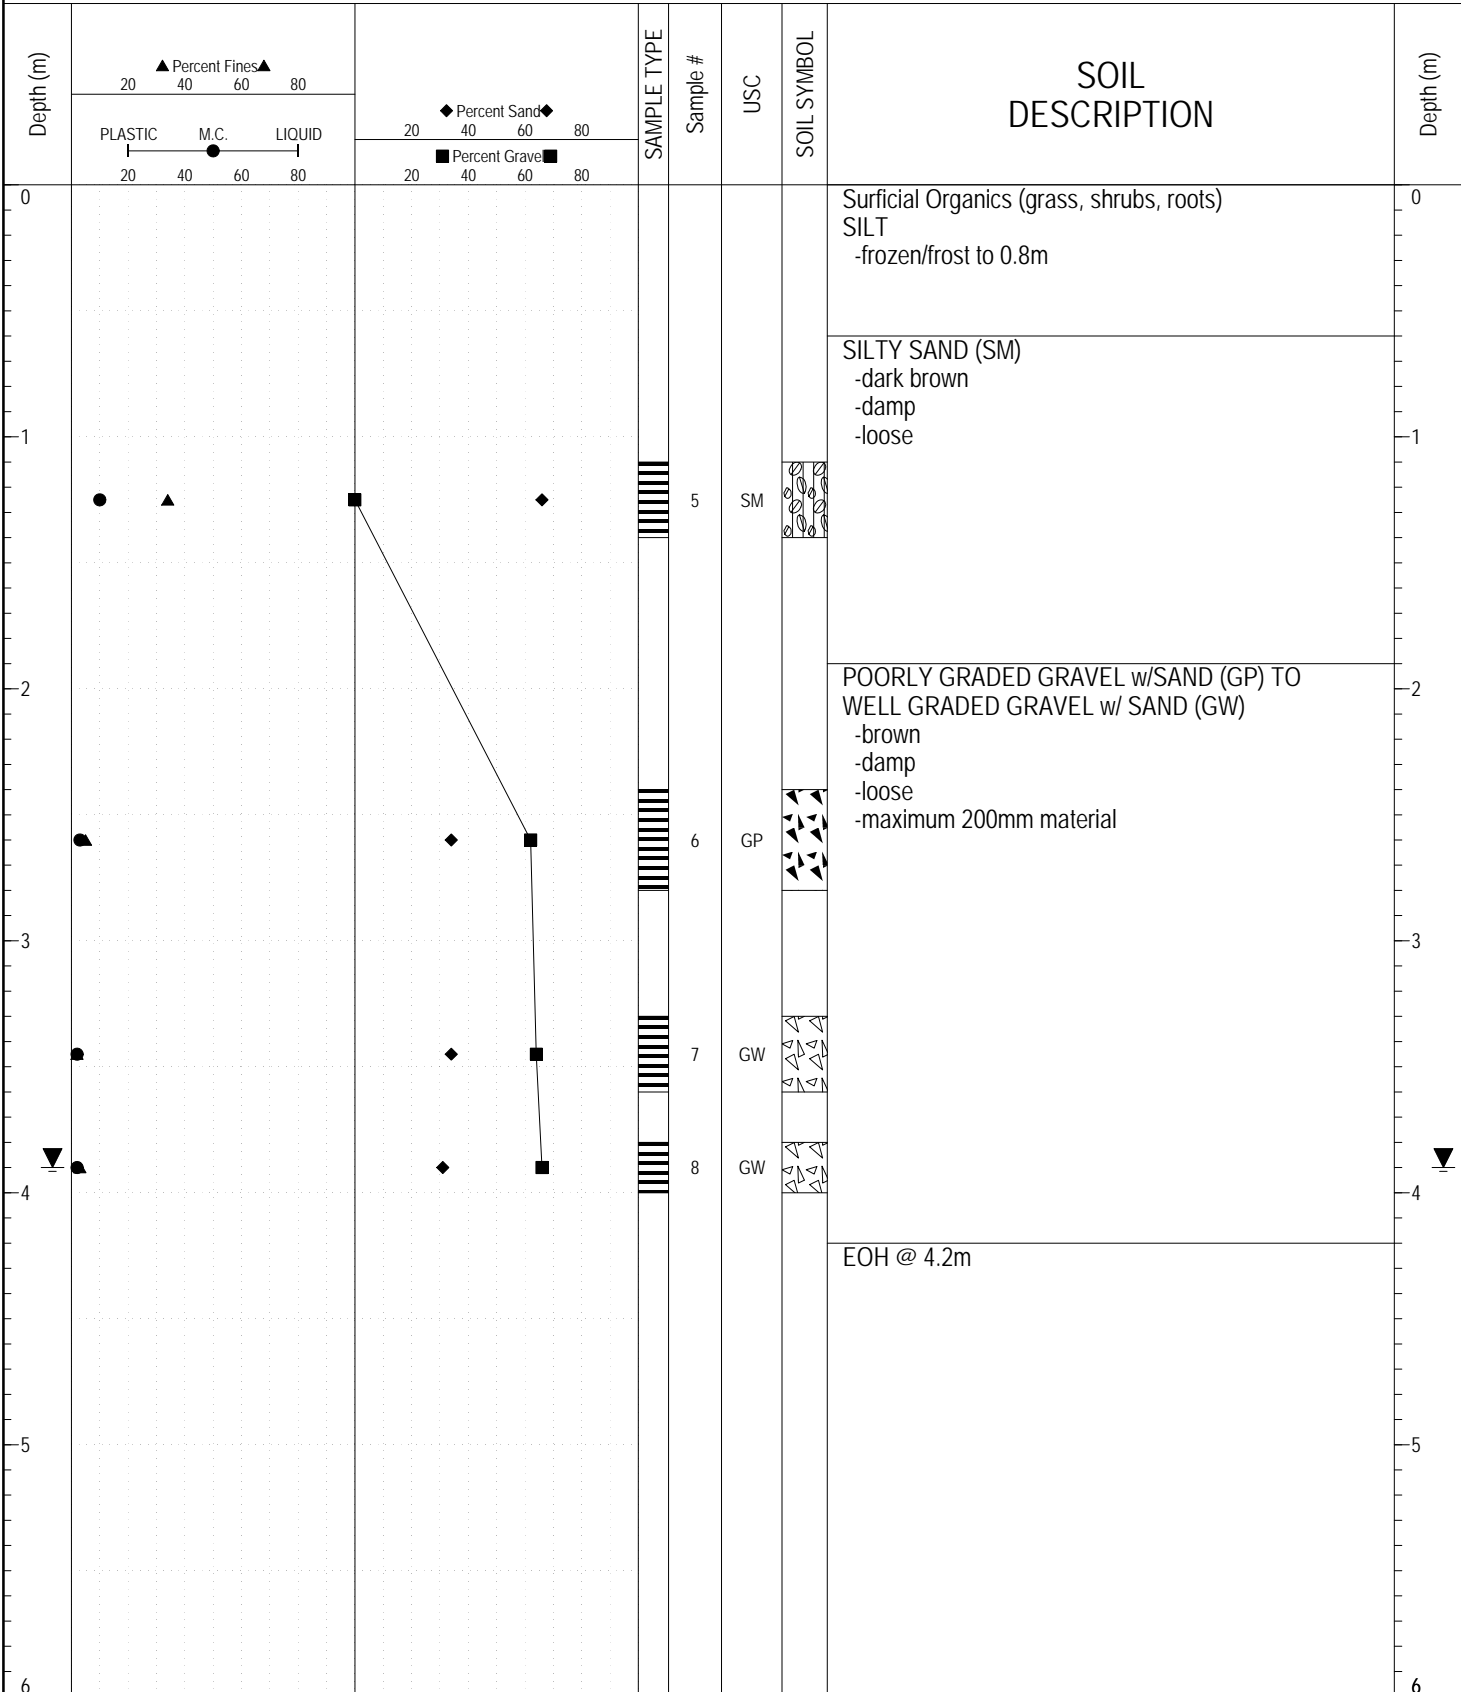

GEOTECH GRAVEL 725.GPJ YTG.GDT 3/3/17


SUBSURFACE EXPLORATION AND TEST REPORT		Watson Lake Airport Geotechnical Investigation	BOREHOLE NO: 725-3678
CLIENT: Transportation Engineering		Km 10.1 Campbell Highway Pit ID# 105 A-49	PROJECT NO: 552-202335-02-0665
Kobelco SK300 Excavator		LOCATION: SEE PLAN / GPS	ELEVATION:

SAMPLE TYPE RETURN S.P.T. Auger BULK TUBE CORE

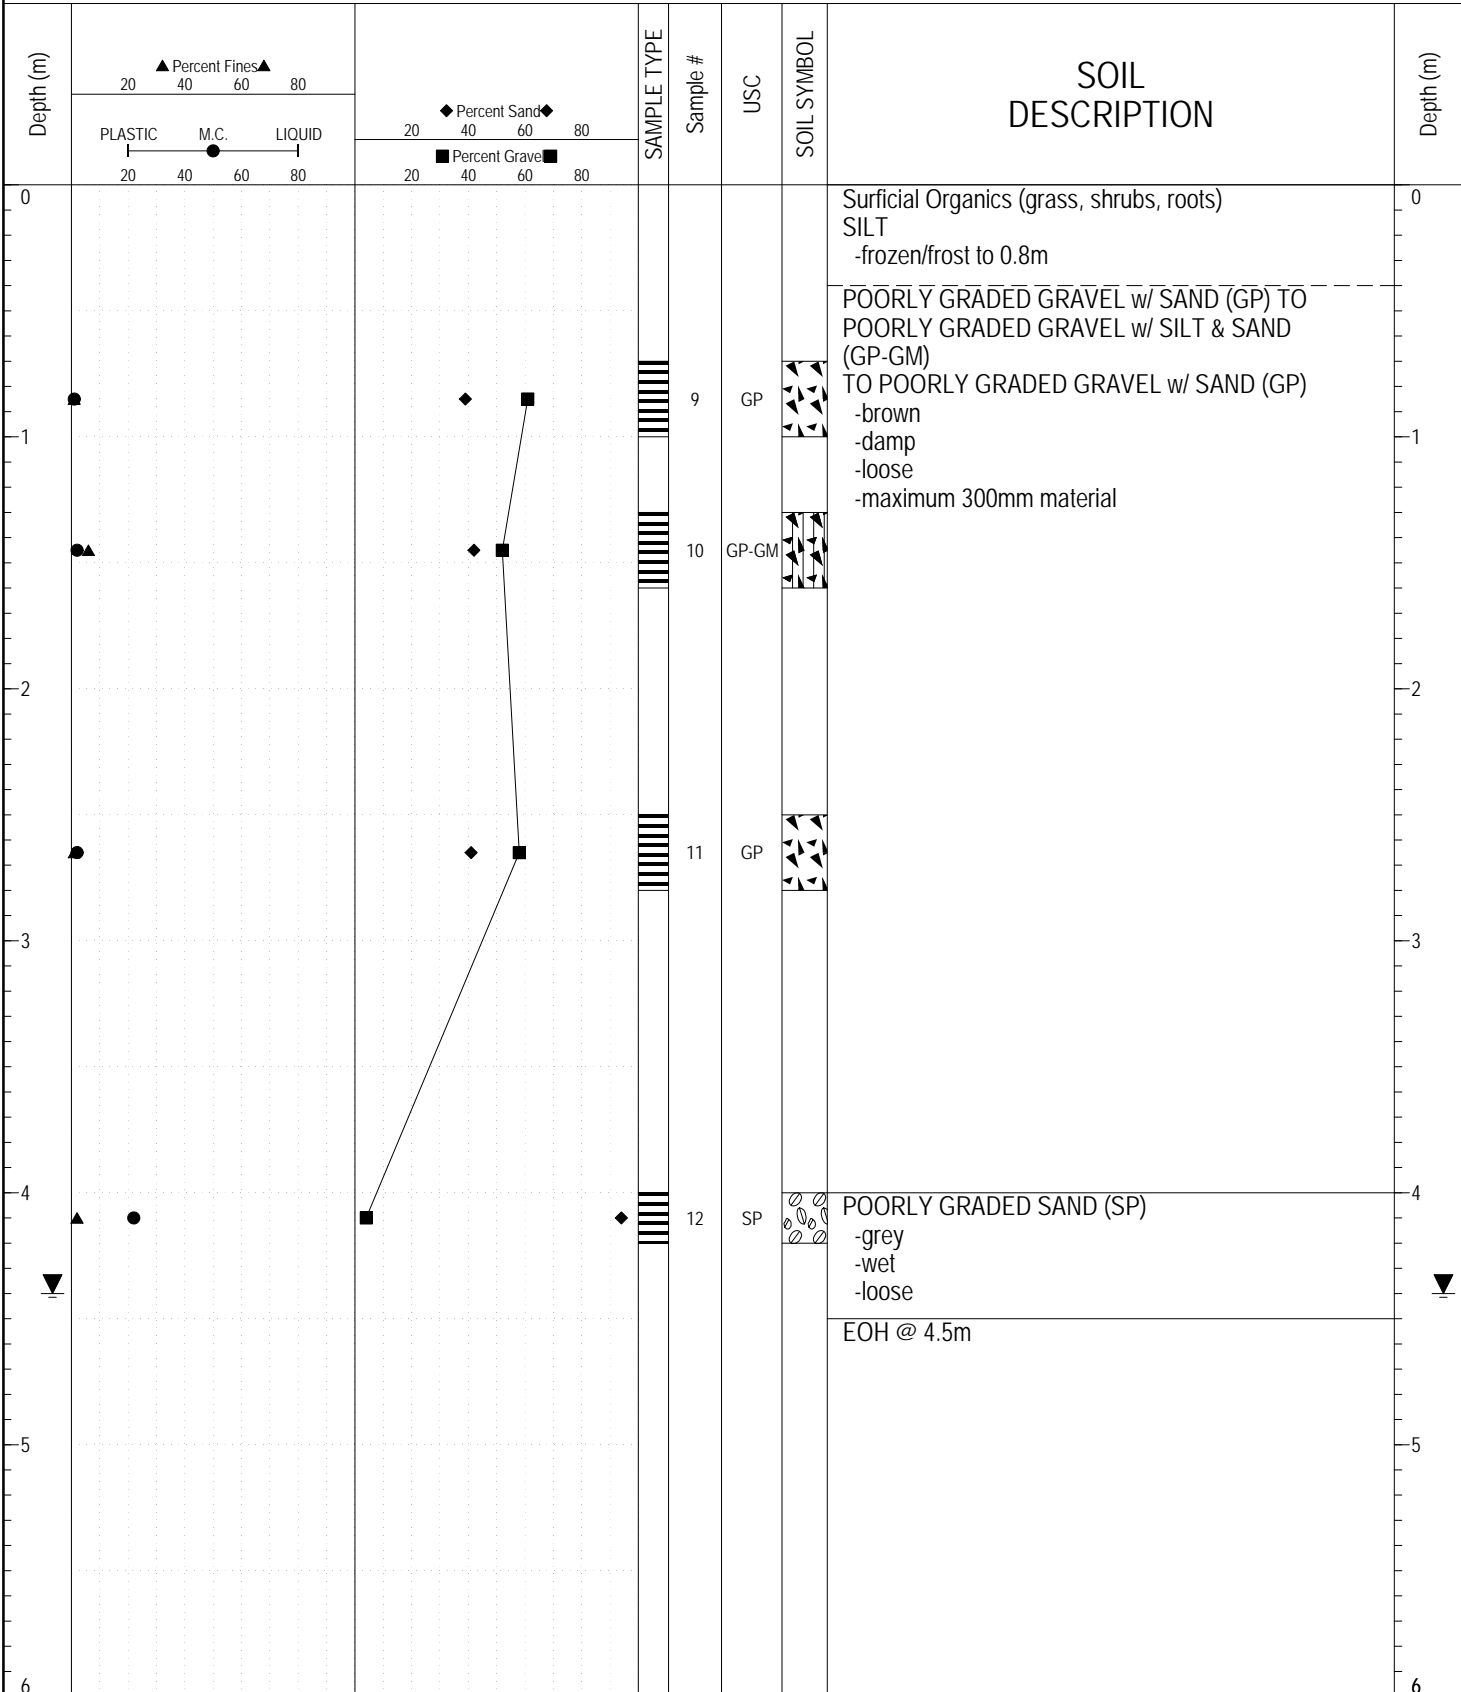

GEOTECH GRAVEL 725.GPJ YTG.GDT 3/3/17


SAMPLE TYPE RETURN S.P.T. Auger BULK TUBE CORE

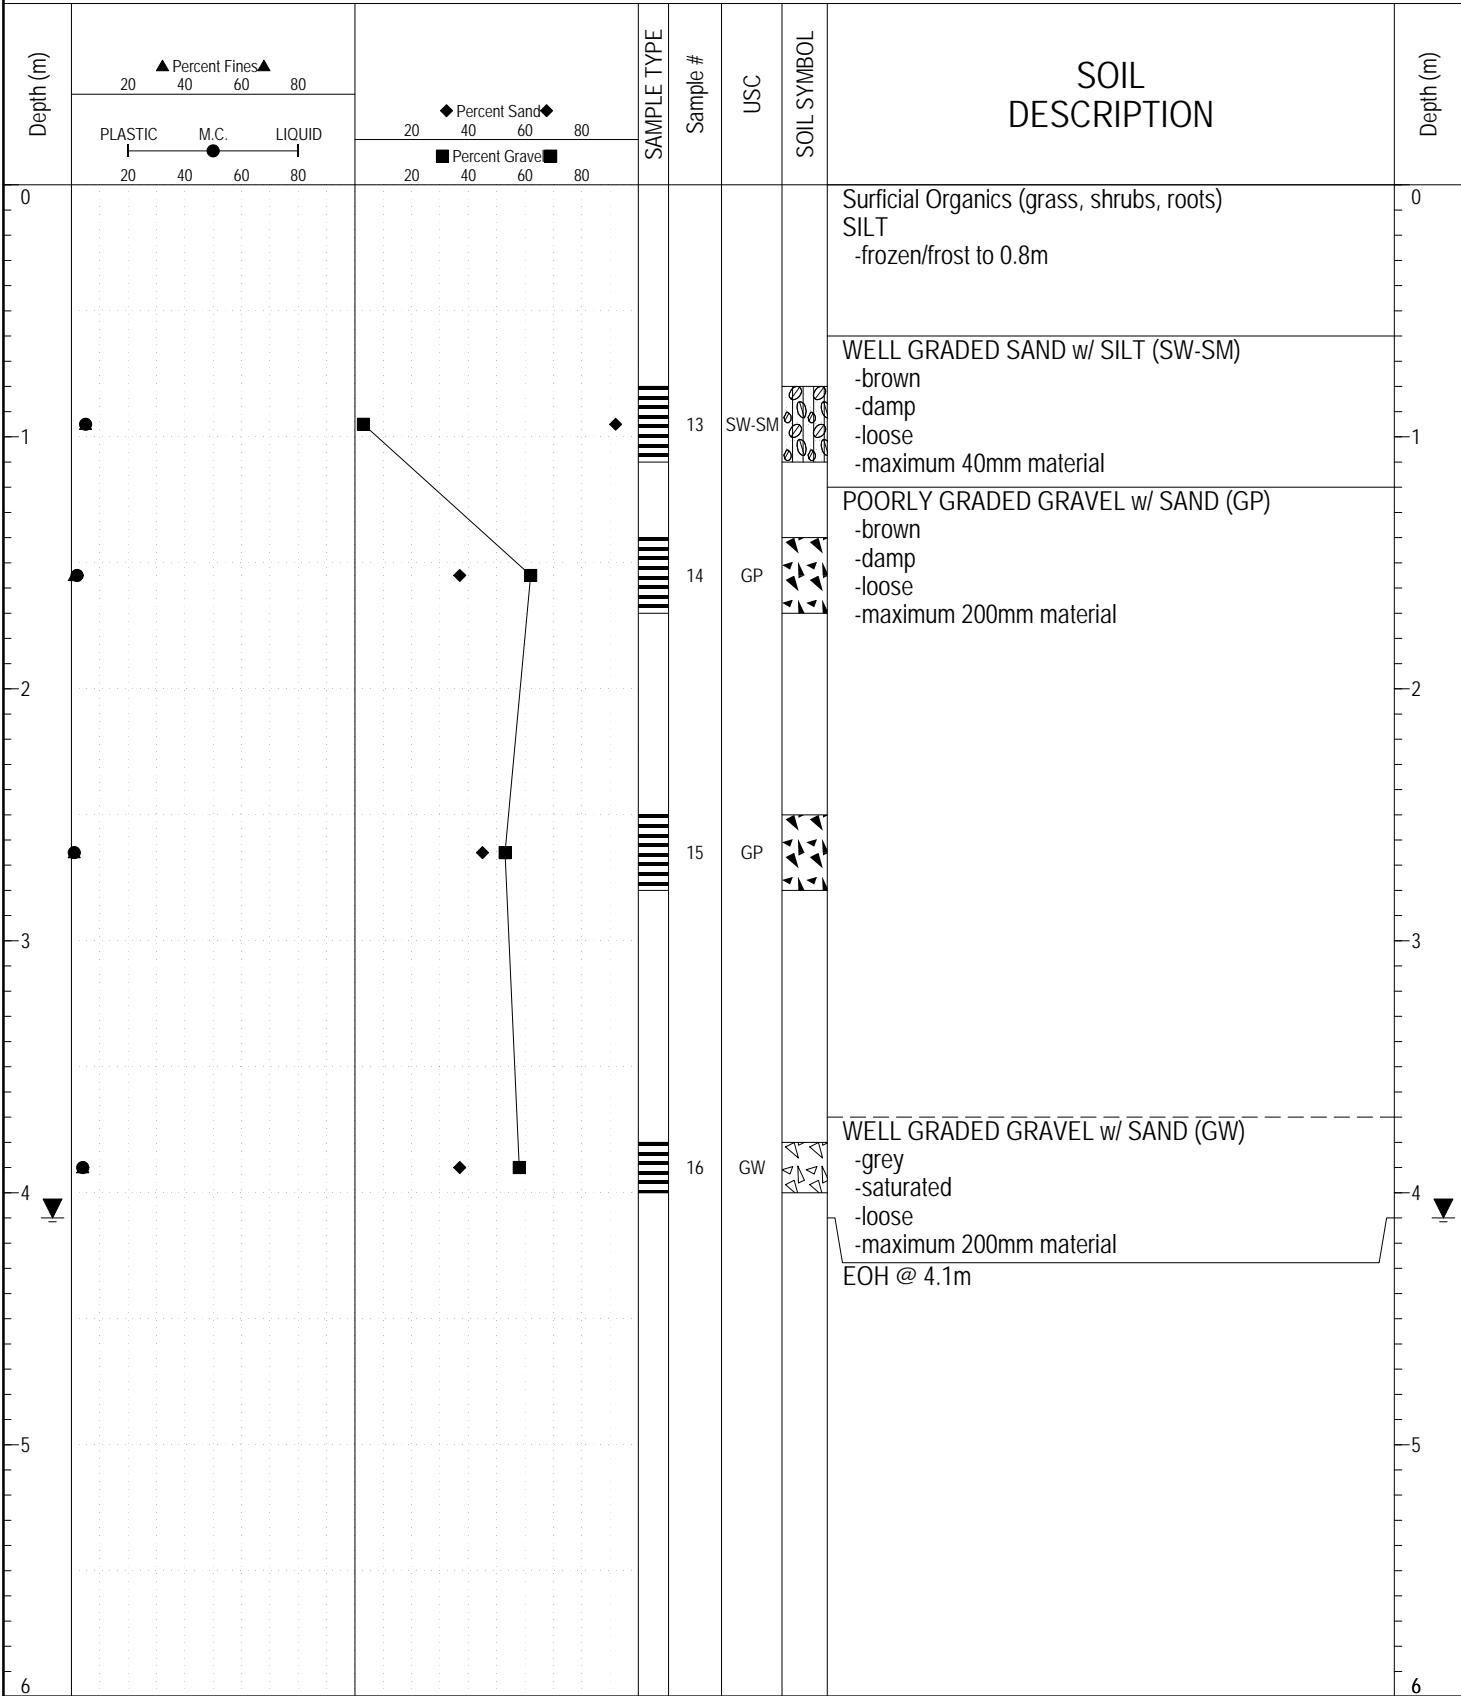

GEOTECH GRAVEL 725.GPJ YTG.GDT 3/3/17


SUBSURFACE EXPLORATION AND TEST REPORT		Watson Lake Airport Geotechnical Investigation	BOREHOLE NO: 725-3680
CLIENT: Transportation Engineering		Km 10.1 Campbell Highway Pit ID# 105 A-49	PROJECT NO: 552-202335-02-0665
Kobelco SK300 Excavator		LOCATION: SEE PLAN / GPS	ELEVATION:

SAMPLE TYPE RETURN S.P.T. Auger BULK TUBE CORE

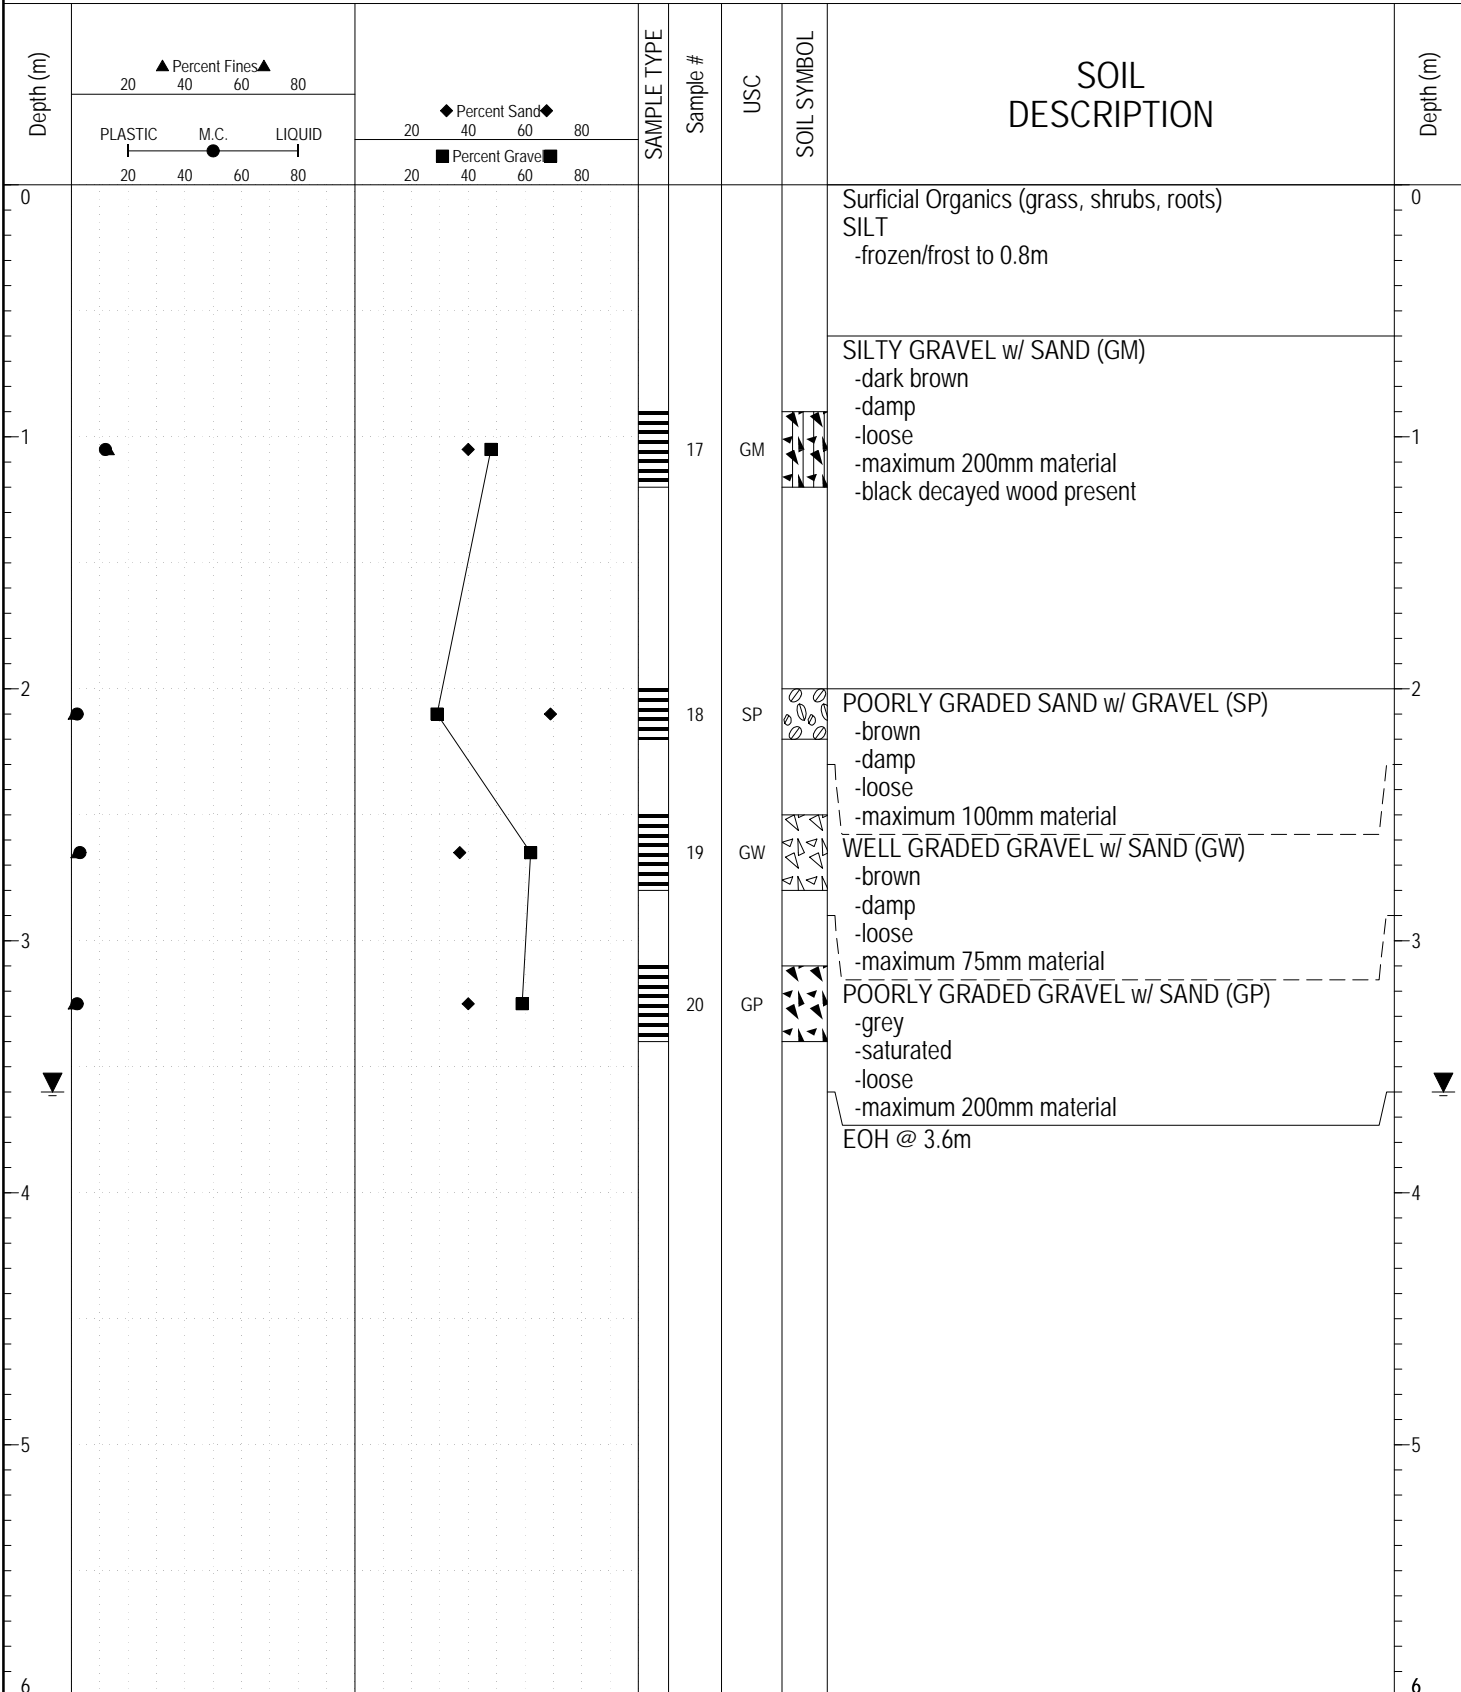

GEOTECH GRAVEL 725.GPJ YTG.GDT 3/3/17


SAMPLE TYPE RETURN S.P.T. Auger BULK TUBE CORE

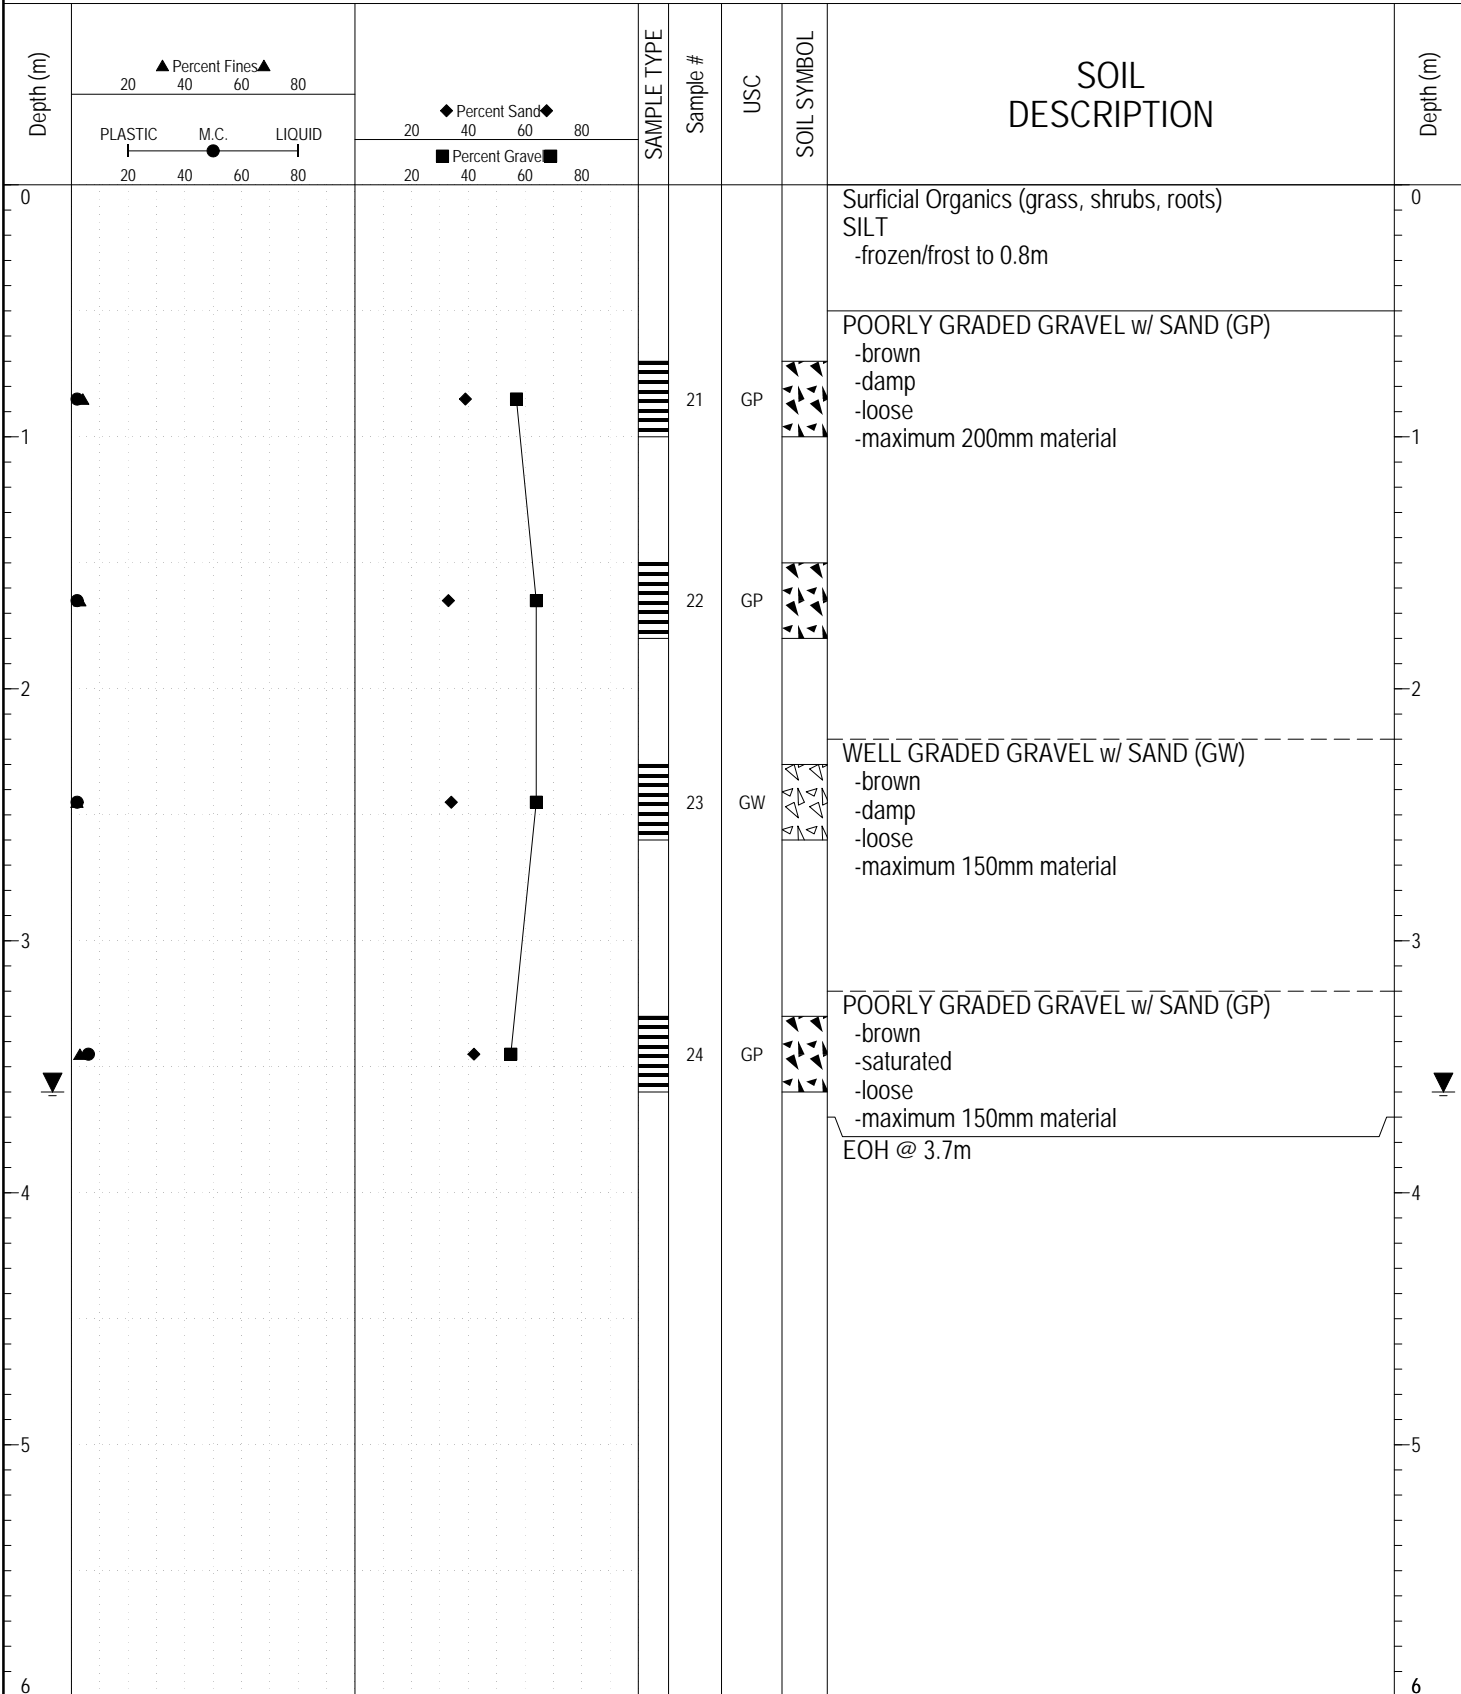

GEOTECH GRAVEL 725.GPJ YTG.GDT 3/3/17


SUBSURFACE EXPLORATION AND TEST REPORT		Watson Lake Airport Geotechnical Investigation	BOREHOLE NO: 725-3682
CLIENT: Transportation Engineering		Km 10.1 Campbell Highway Pit ID# 105 A-49	PROJECT NO: 552-202335-02-0665
Kobelco SK300 Excavator		LOCATION: SEE PLAN / GPS	ELEVATION:

SAMPLE TYPE RETURN S.P.T. Auger BULK TUBE CORE

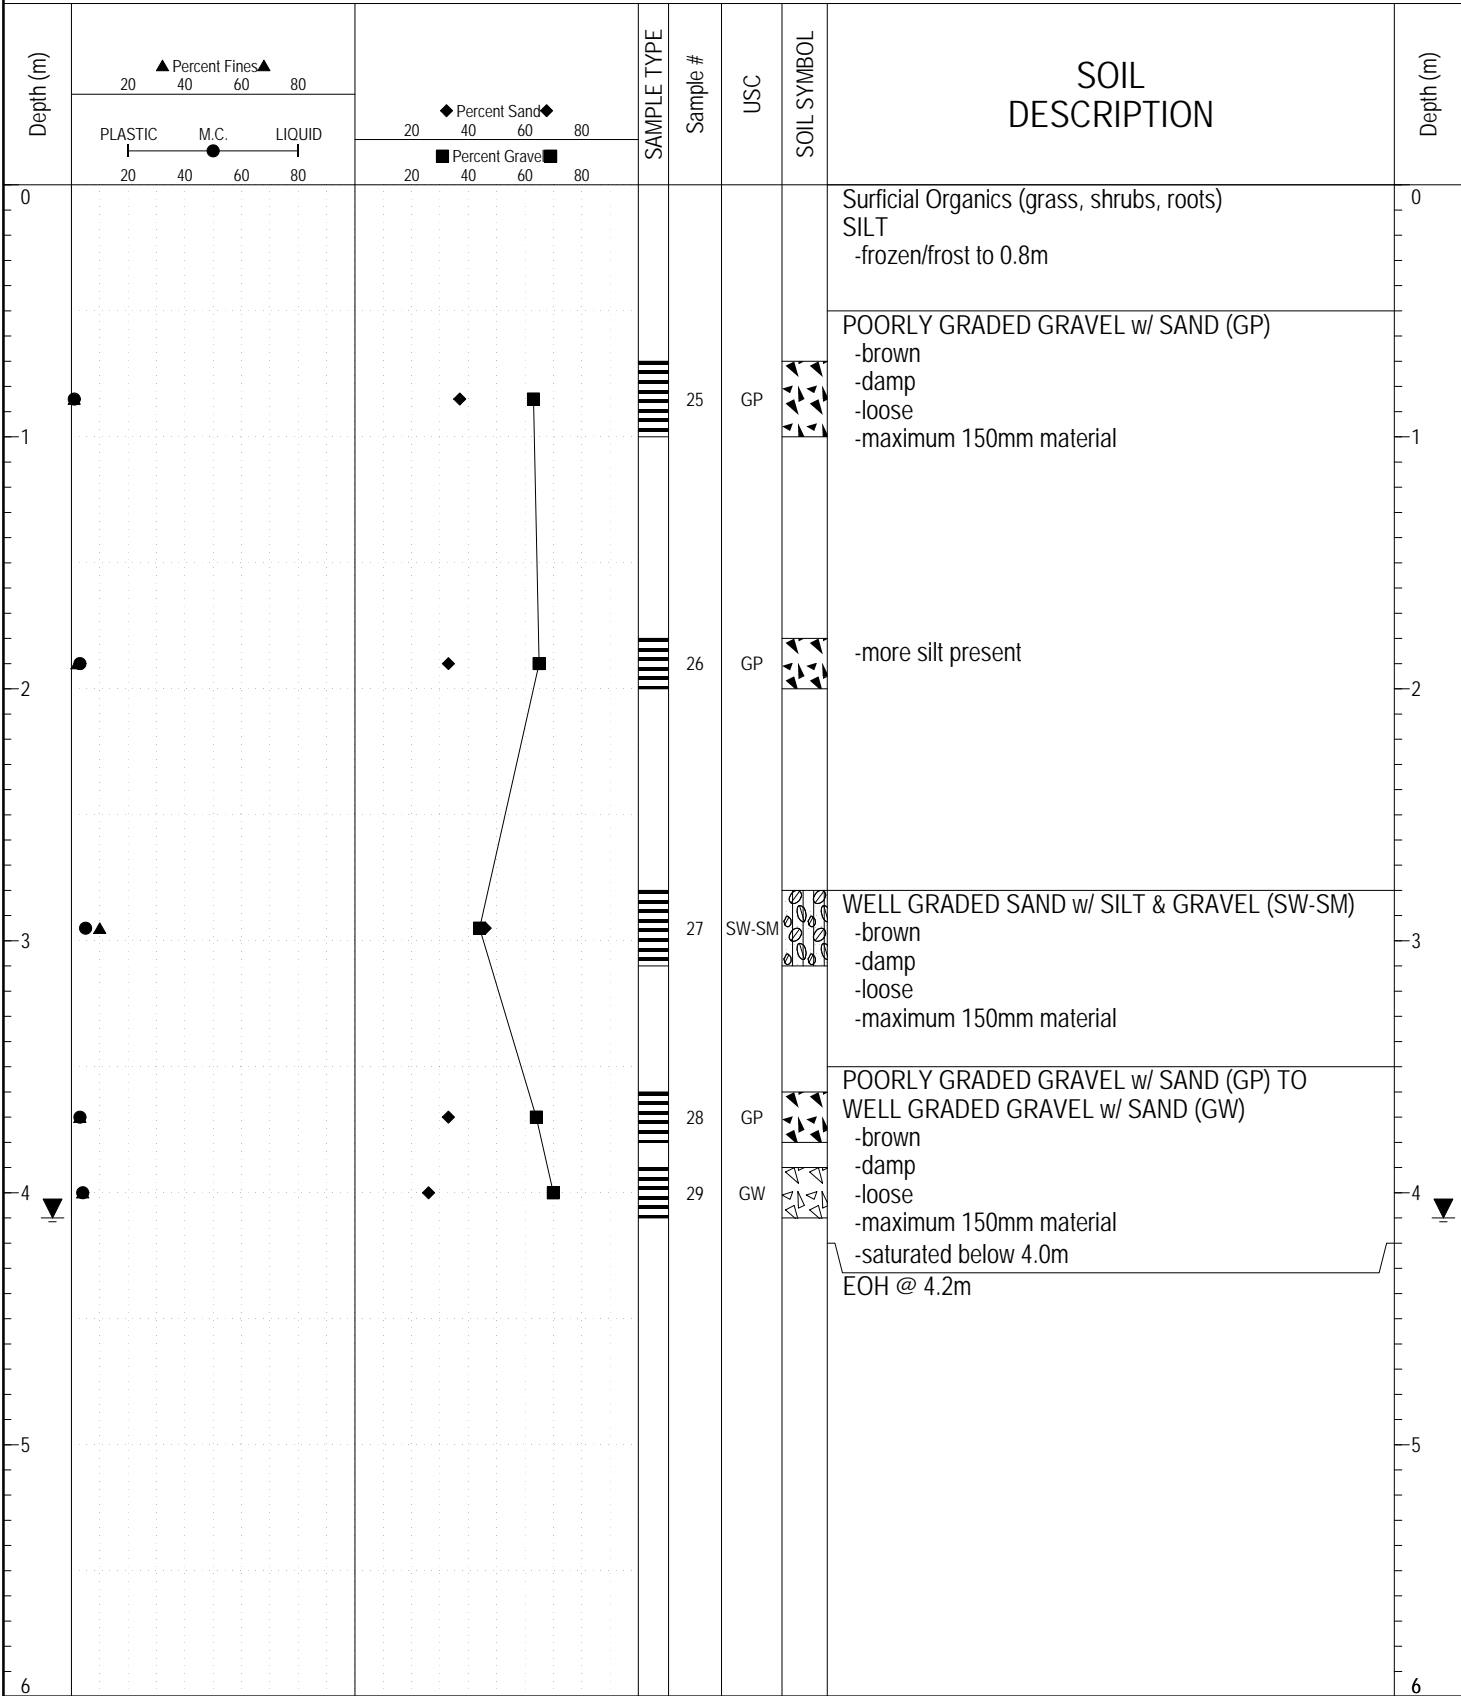


GEOTECH GRAVEL 725.GPJ YTG.GDT 3/3/17

SAMPLE TYPE RETURN S.P.T. Auger BULK TUBE CORE

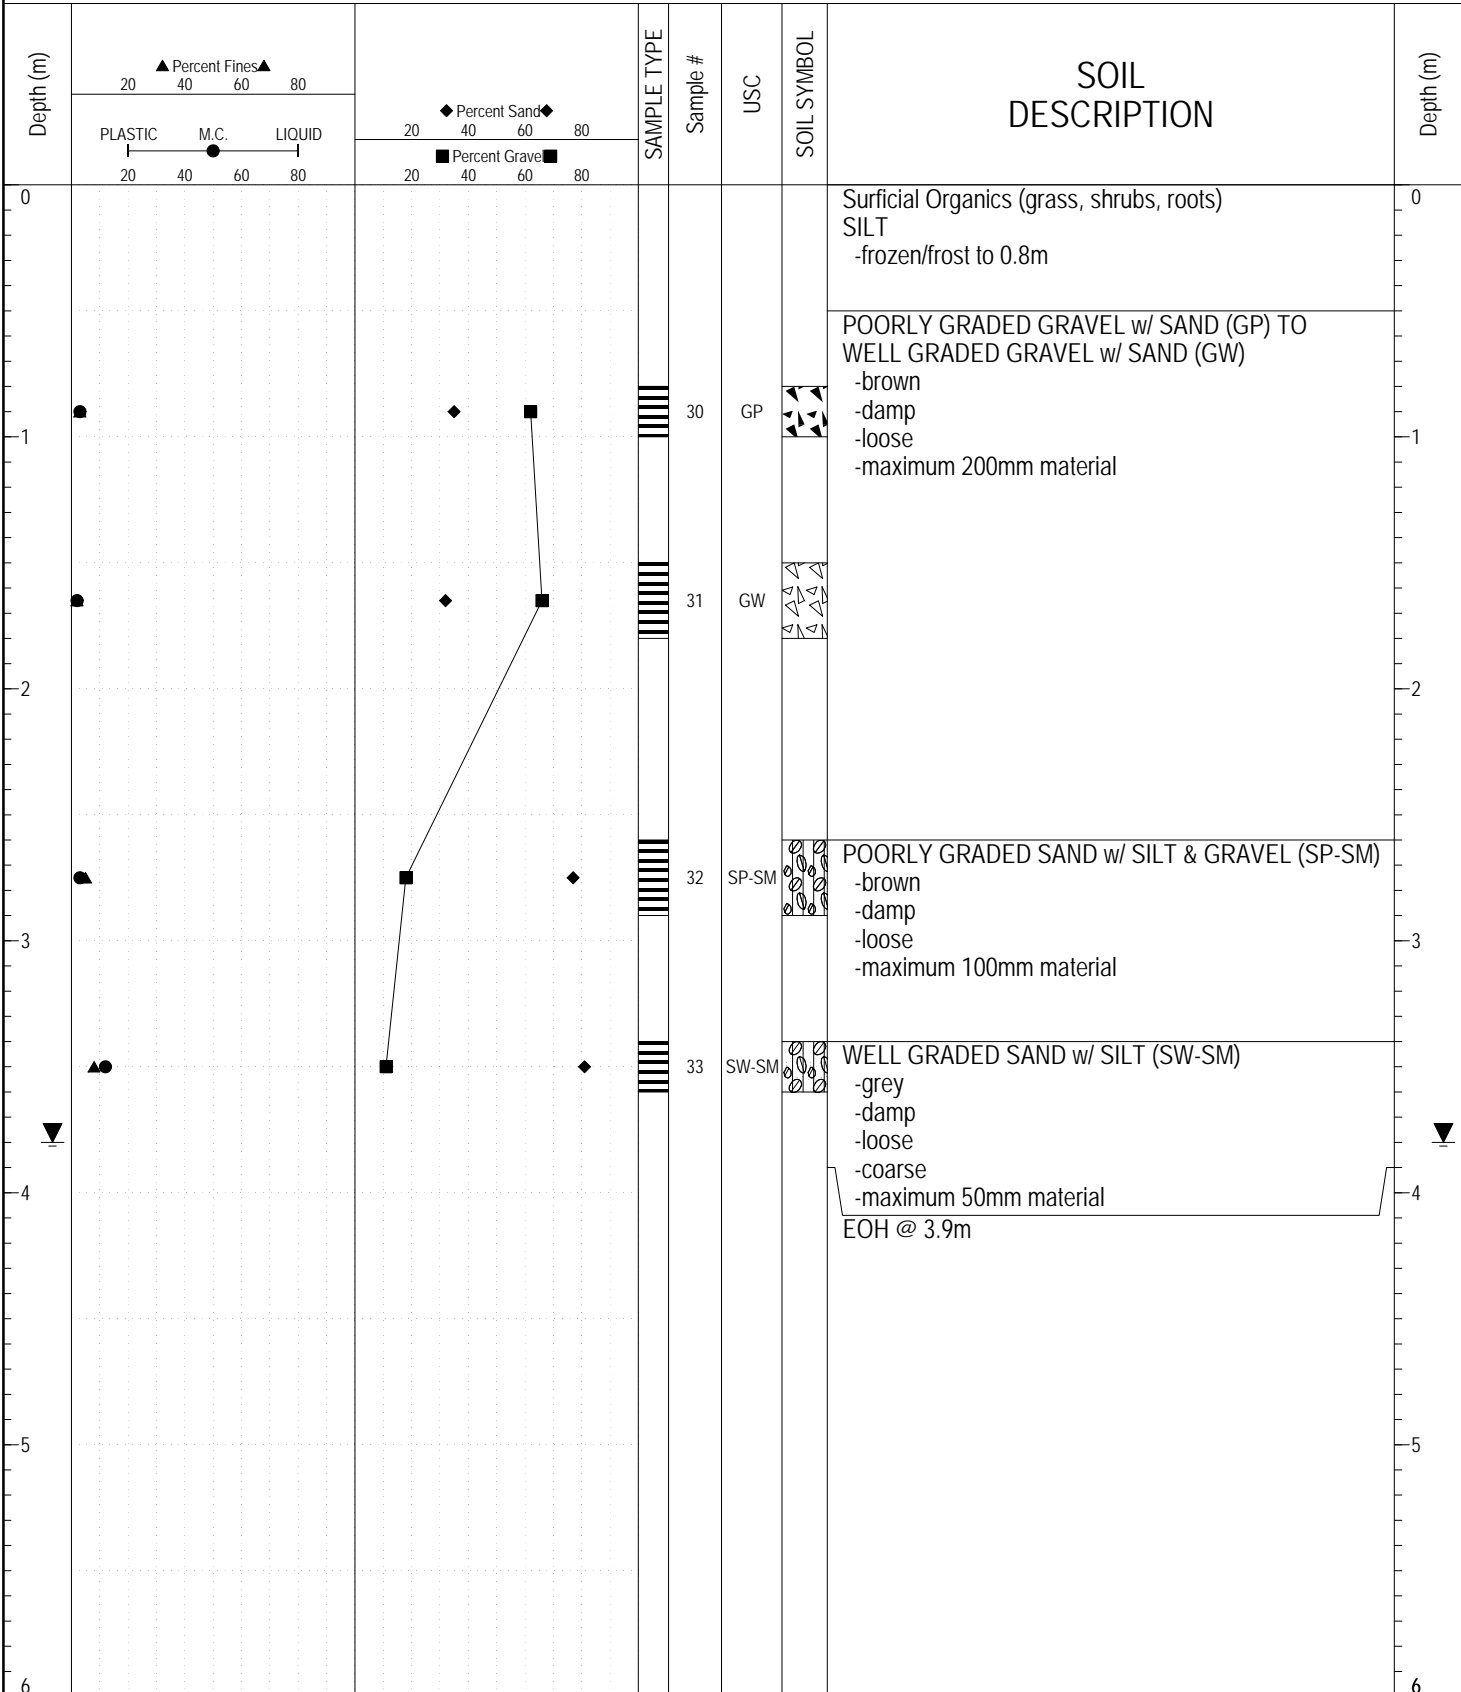

GEOTECH GRAVEL 725.GPJ YTG.GDT 3/3/17


SAMPLE TYPE RETURN S.P.T. Auger BULK TUBE CORE

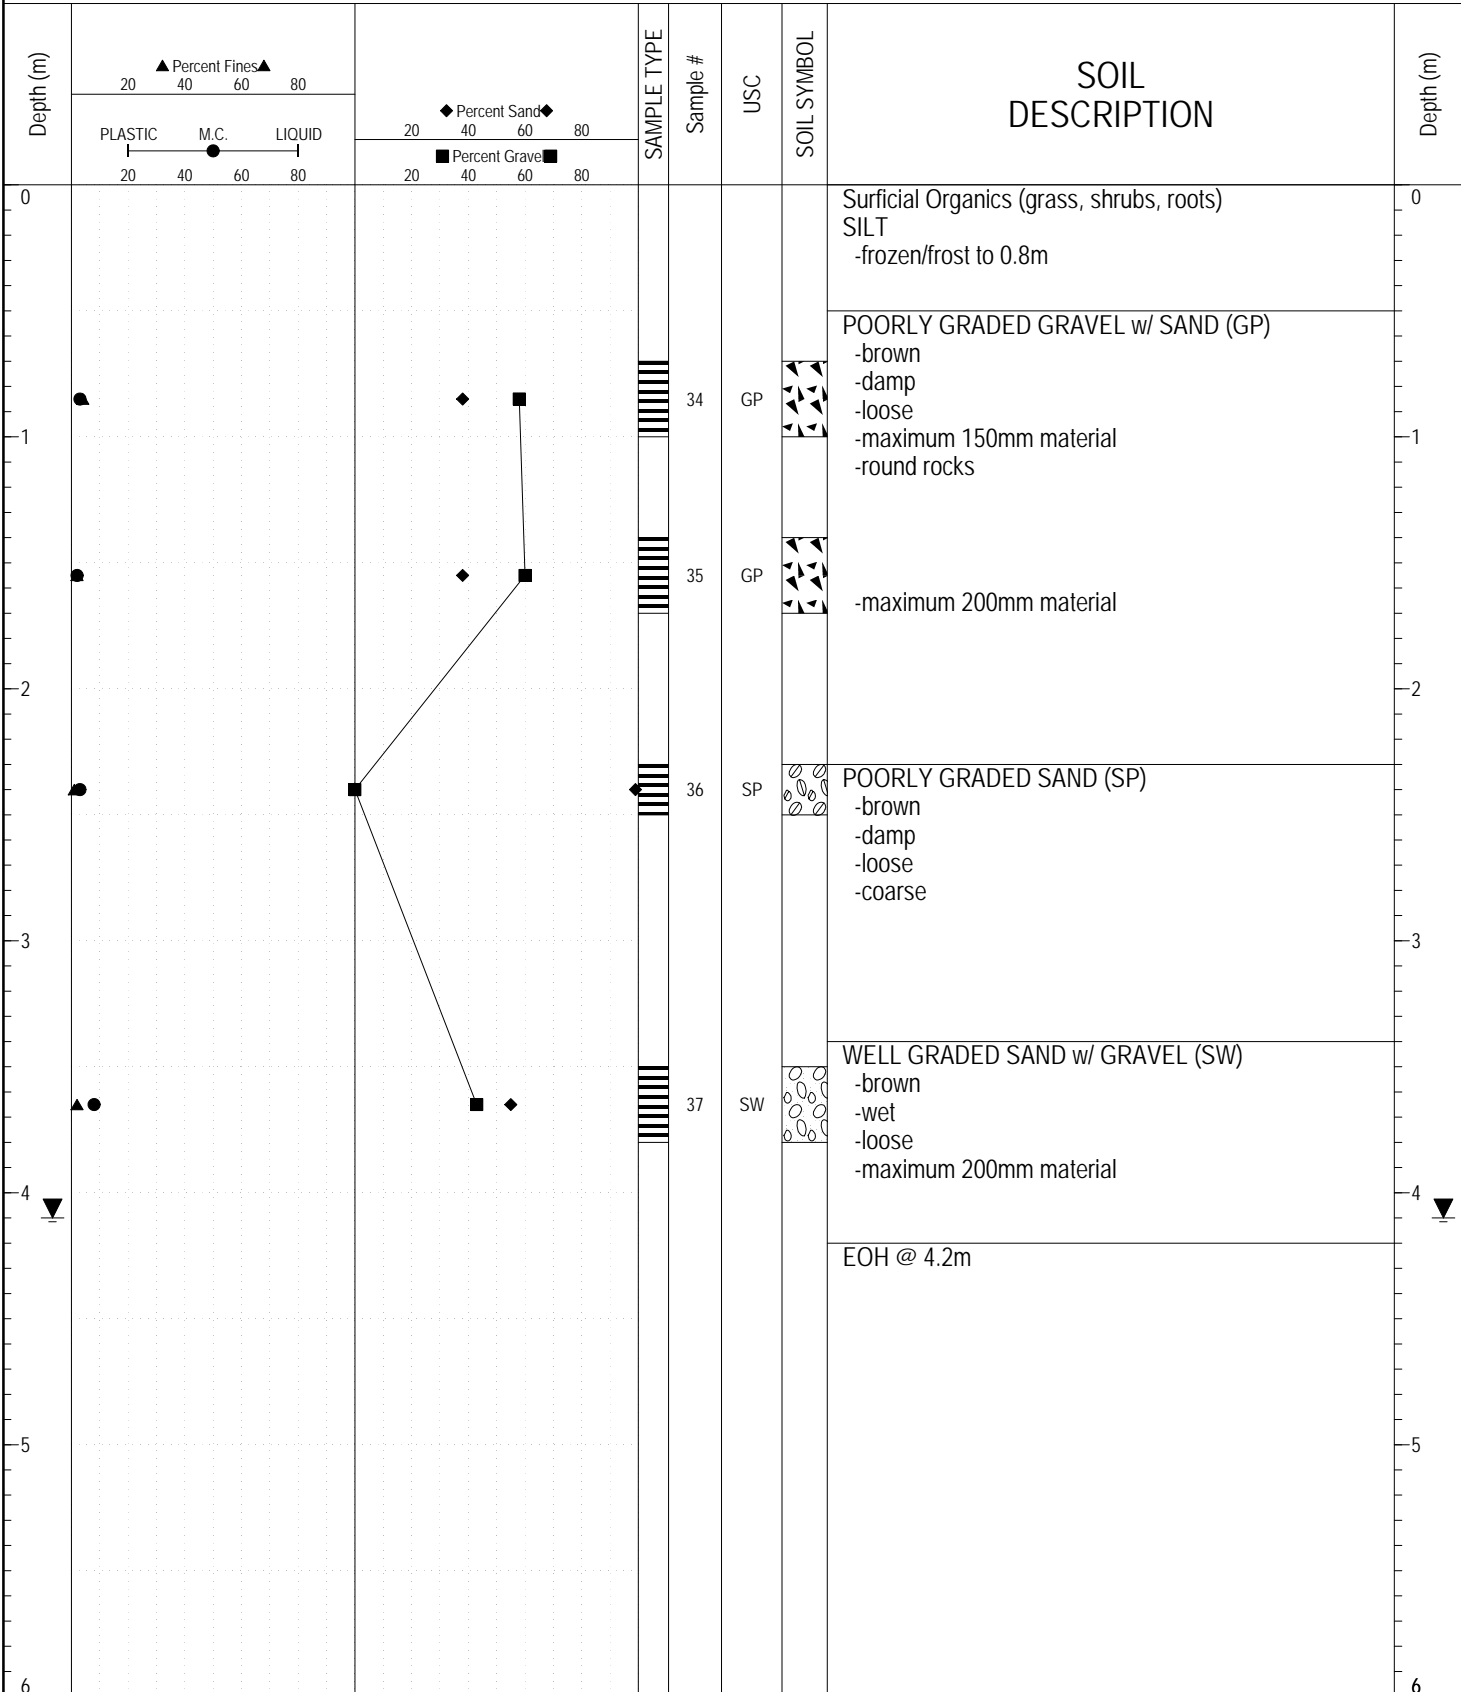

GEOTECH GRAVEL 725.GPJ YTG.GDT 3/3/17

SUBSURFACE EXPLORATION AND TEST REPORT		Watson Lake Airport Geotechnical Investigation	BOREHOLE NO: 725-3685
CLIENT: Transportation Engineering		Km 10.1 Campbell Highway Pit ID# 105 A-49	PROJECT NO: 552-202335-02-0665
Kobelco SK300 Excavator		LOCATION: SEE PLAN / GPS	ELEVATION:


SAMPLE TYPE RETURN S.P.T. Auger BULK TUBE CORE

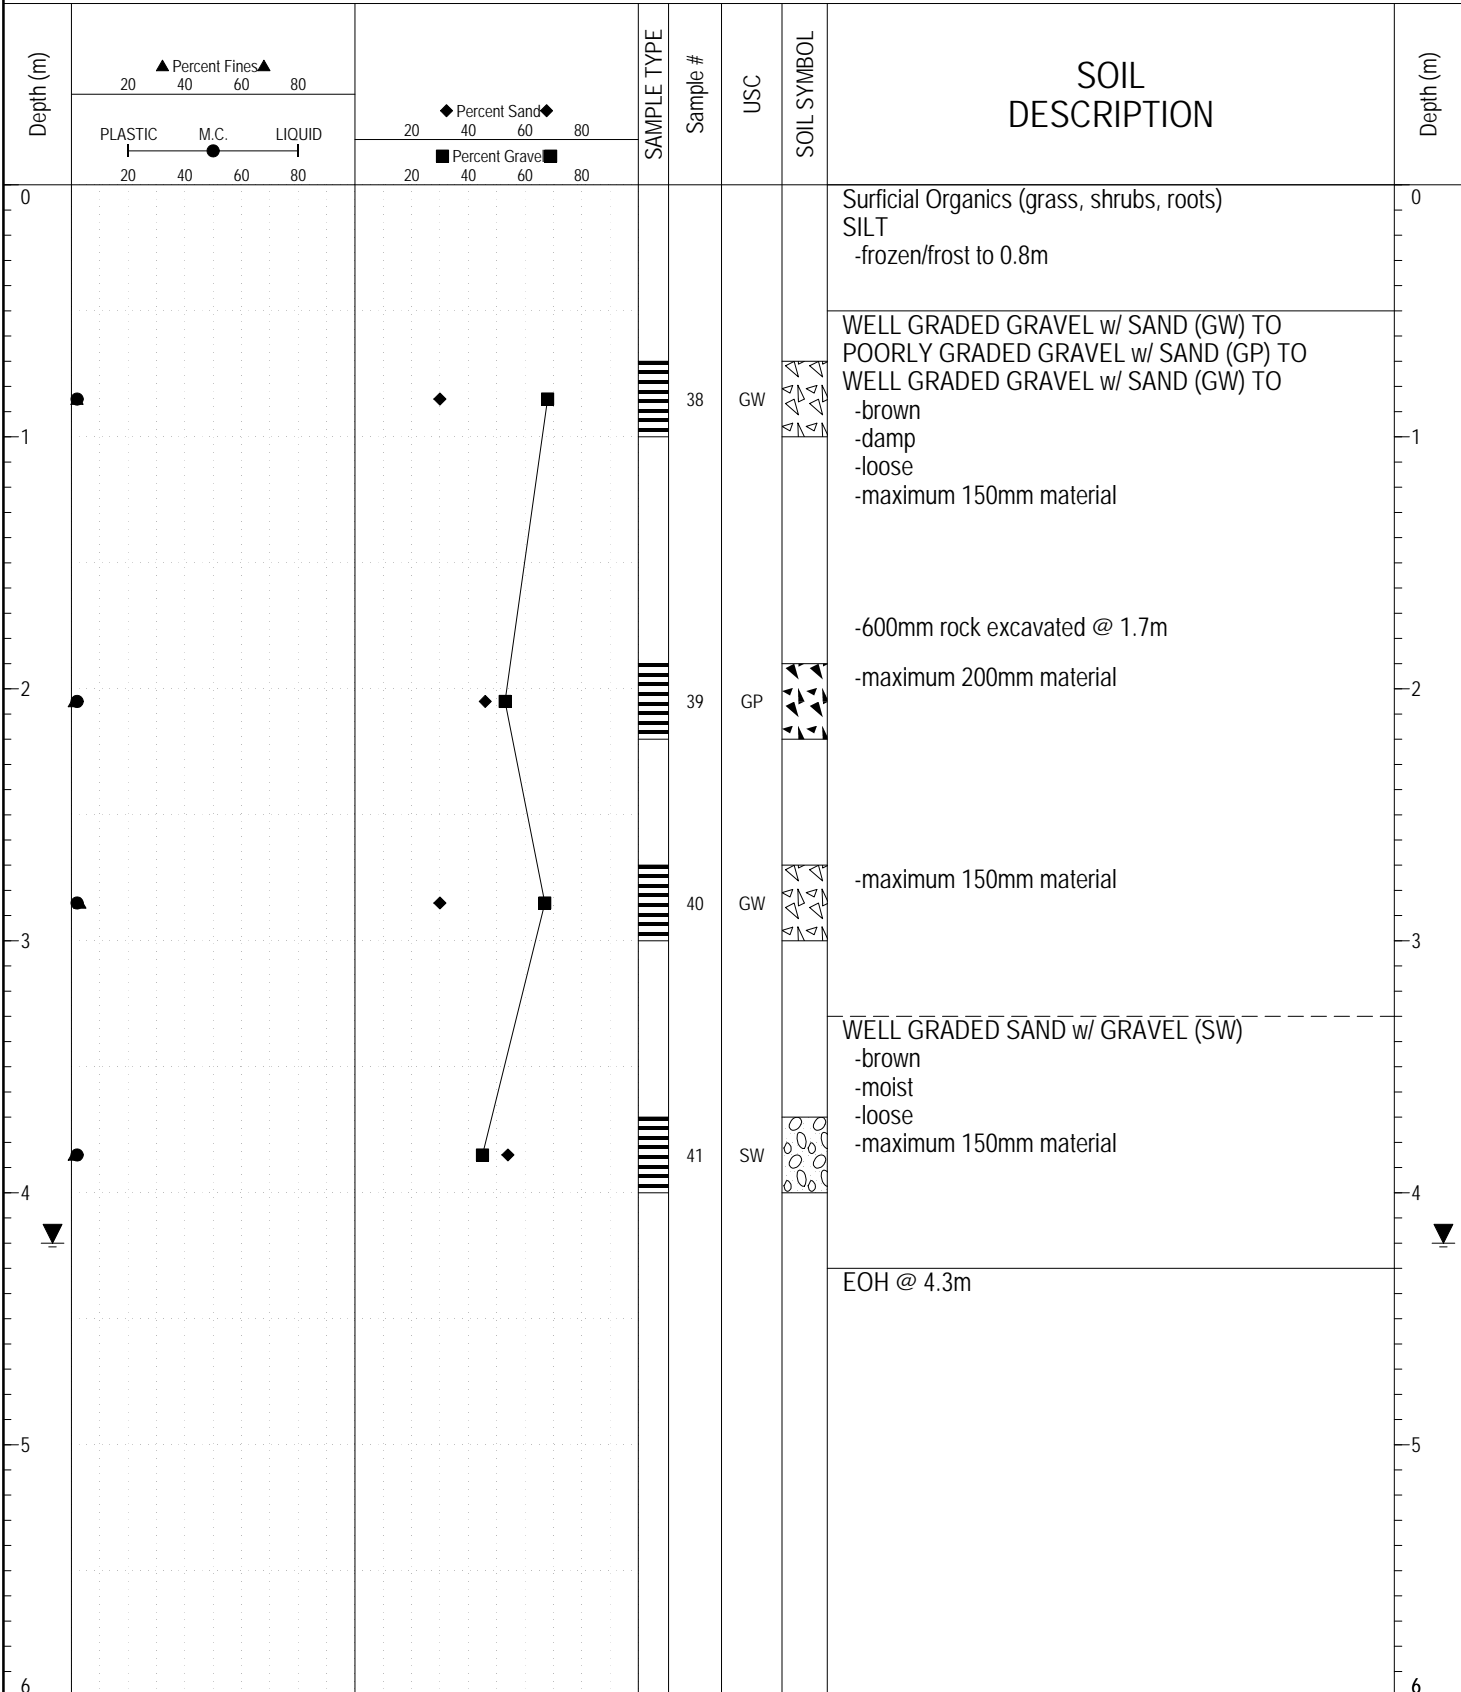

GEOTECH GRAVEL 725.GPJ YTG.GDT 3/3/17

SUBSURFACE EXPLORATION AND TEST REPORT		Watson Lake Airport Geotechnical Investigation	BOREHOLE NO: 725-3686
CLIENT: Transportation Engineering		Km 10.1 Campbell Highway Pit ID# 105 A-49	PROJECT NO: 552-202335-02-0665
Kobelco SK300 Excavator		LOCATION: SEE PLAN / GPS	ELEVATION:


SAMPLE TYPE RETURN S.P.T. Auger BULK TUBE CORE

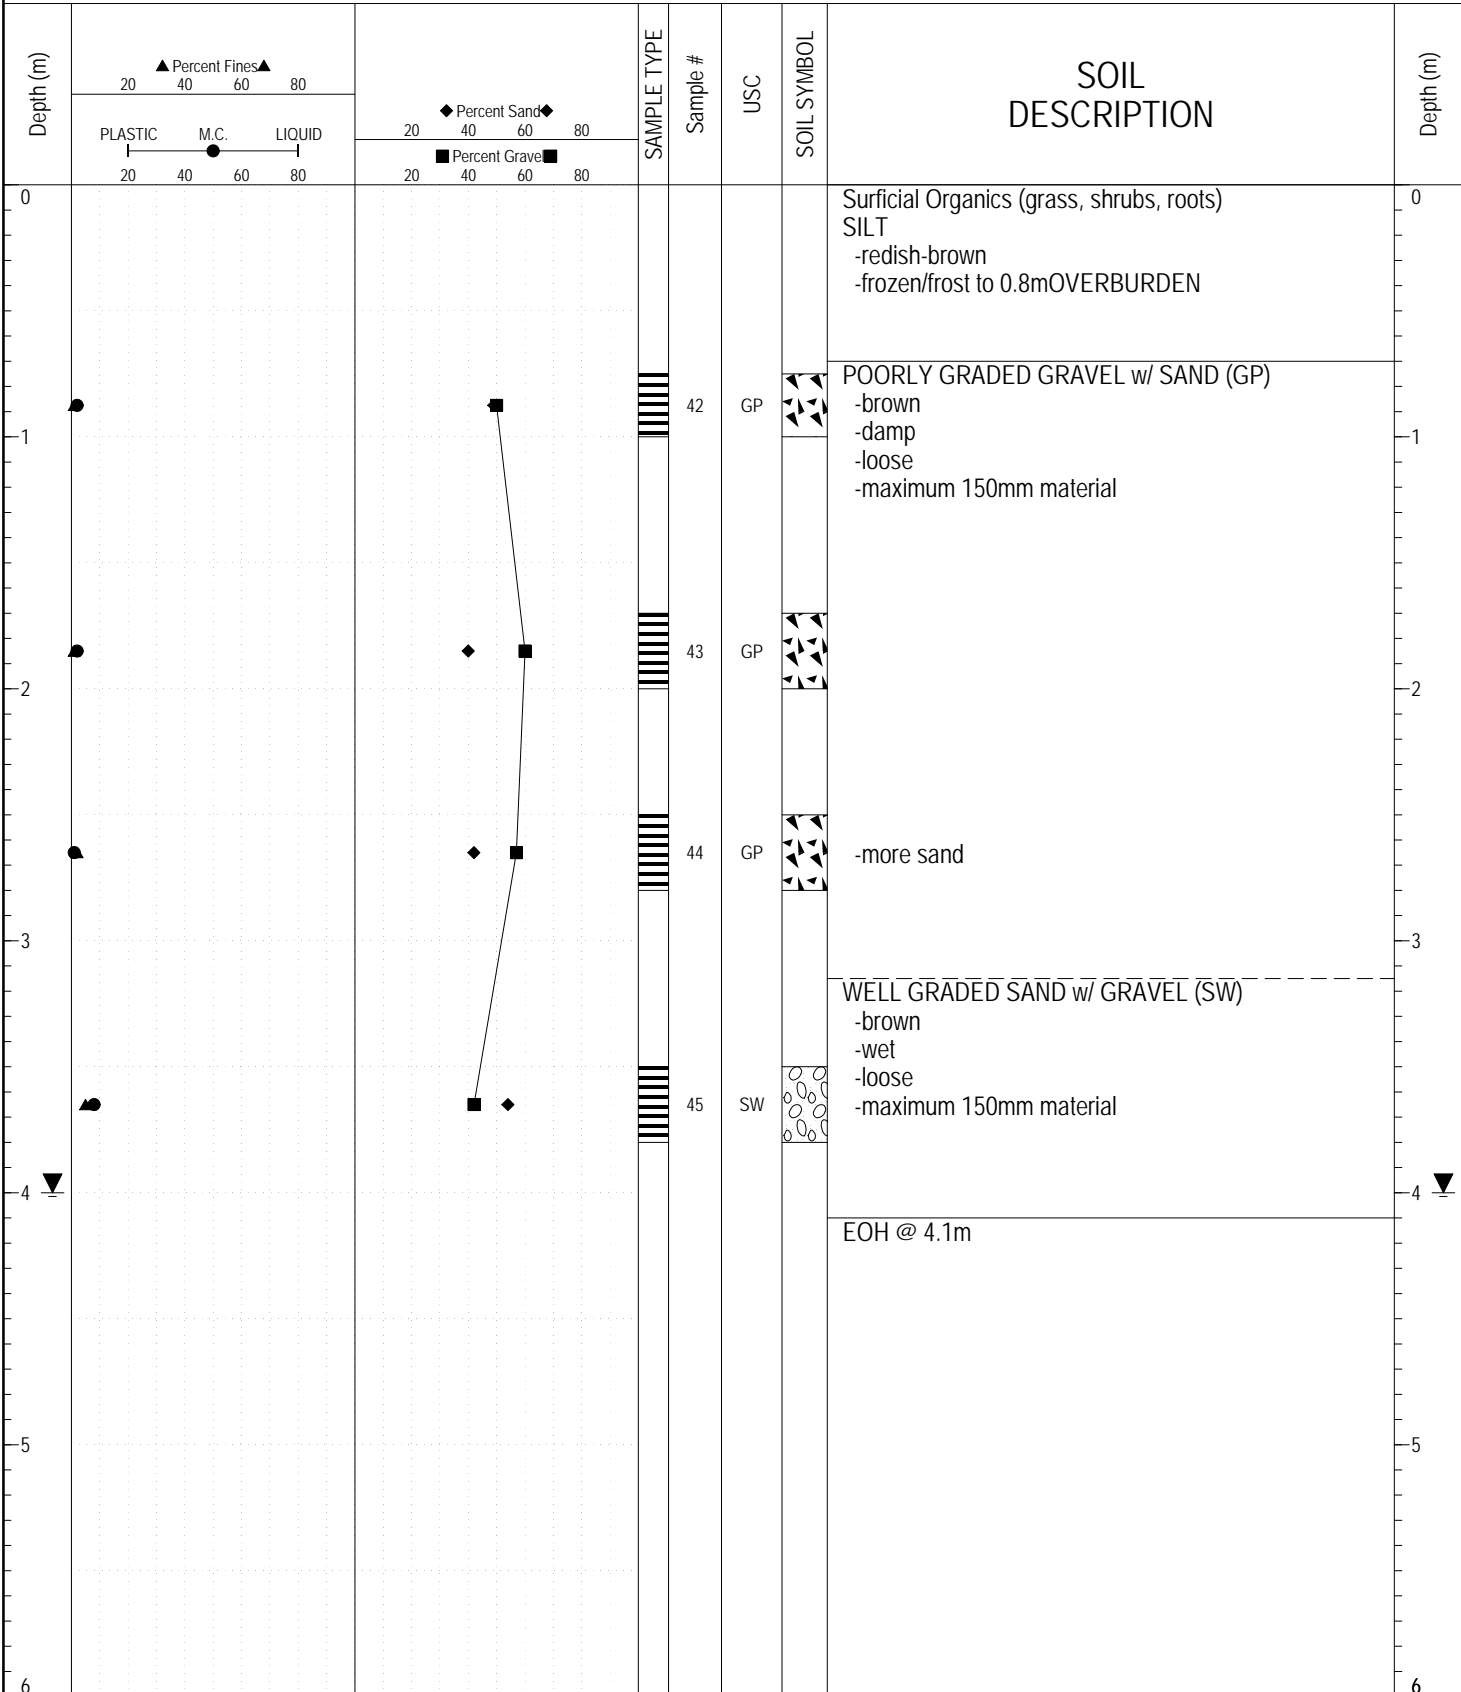

GEOTECH GRAVEL 725.GPJ YTG.GDT 3/3/17

SUBSURFACE EXPLORATION AND TEST REPORT		Watson Lake Airport Geotechnical Investigation	BOREHOLE NO: 725-3687
CLIENT: Transportation Engineering		Km 10.1 Campbell Highway Pit ID# 105 A-49	PROJECT NO: 552-202335-02-0665
Kobelco SK300 Excavator		LOCATION: SEE PLAN / GPS	ELEVATION:


SAMPLE TYPE RETURN S.P.T. Auger BULK TUBE CORE

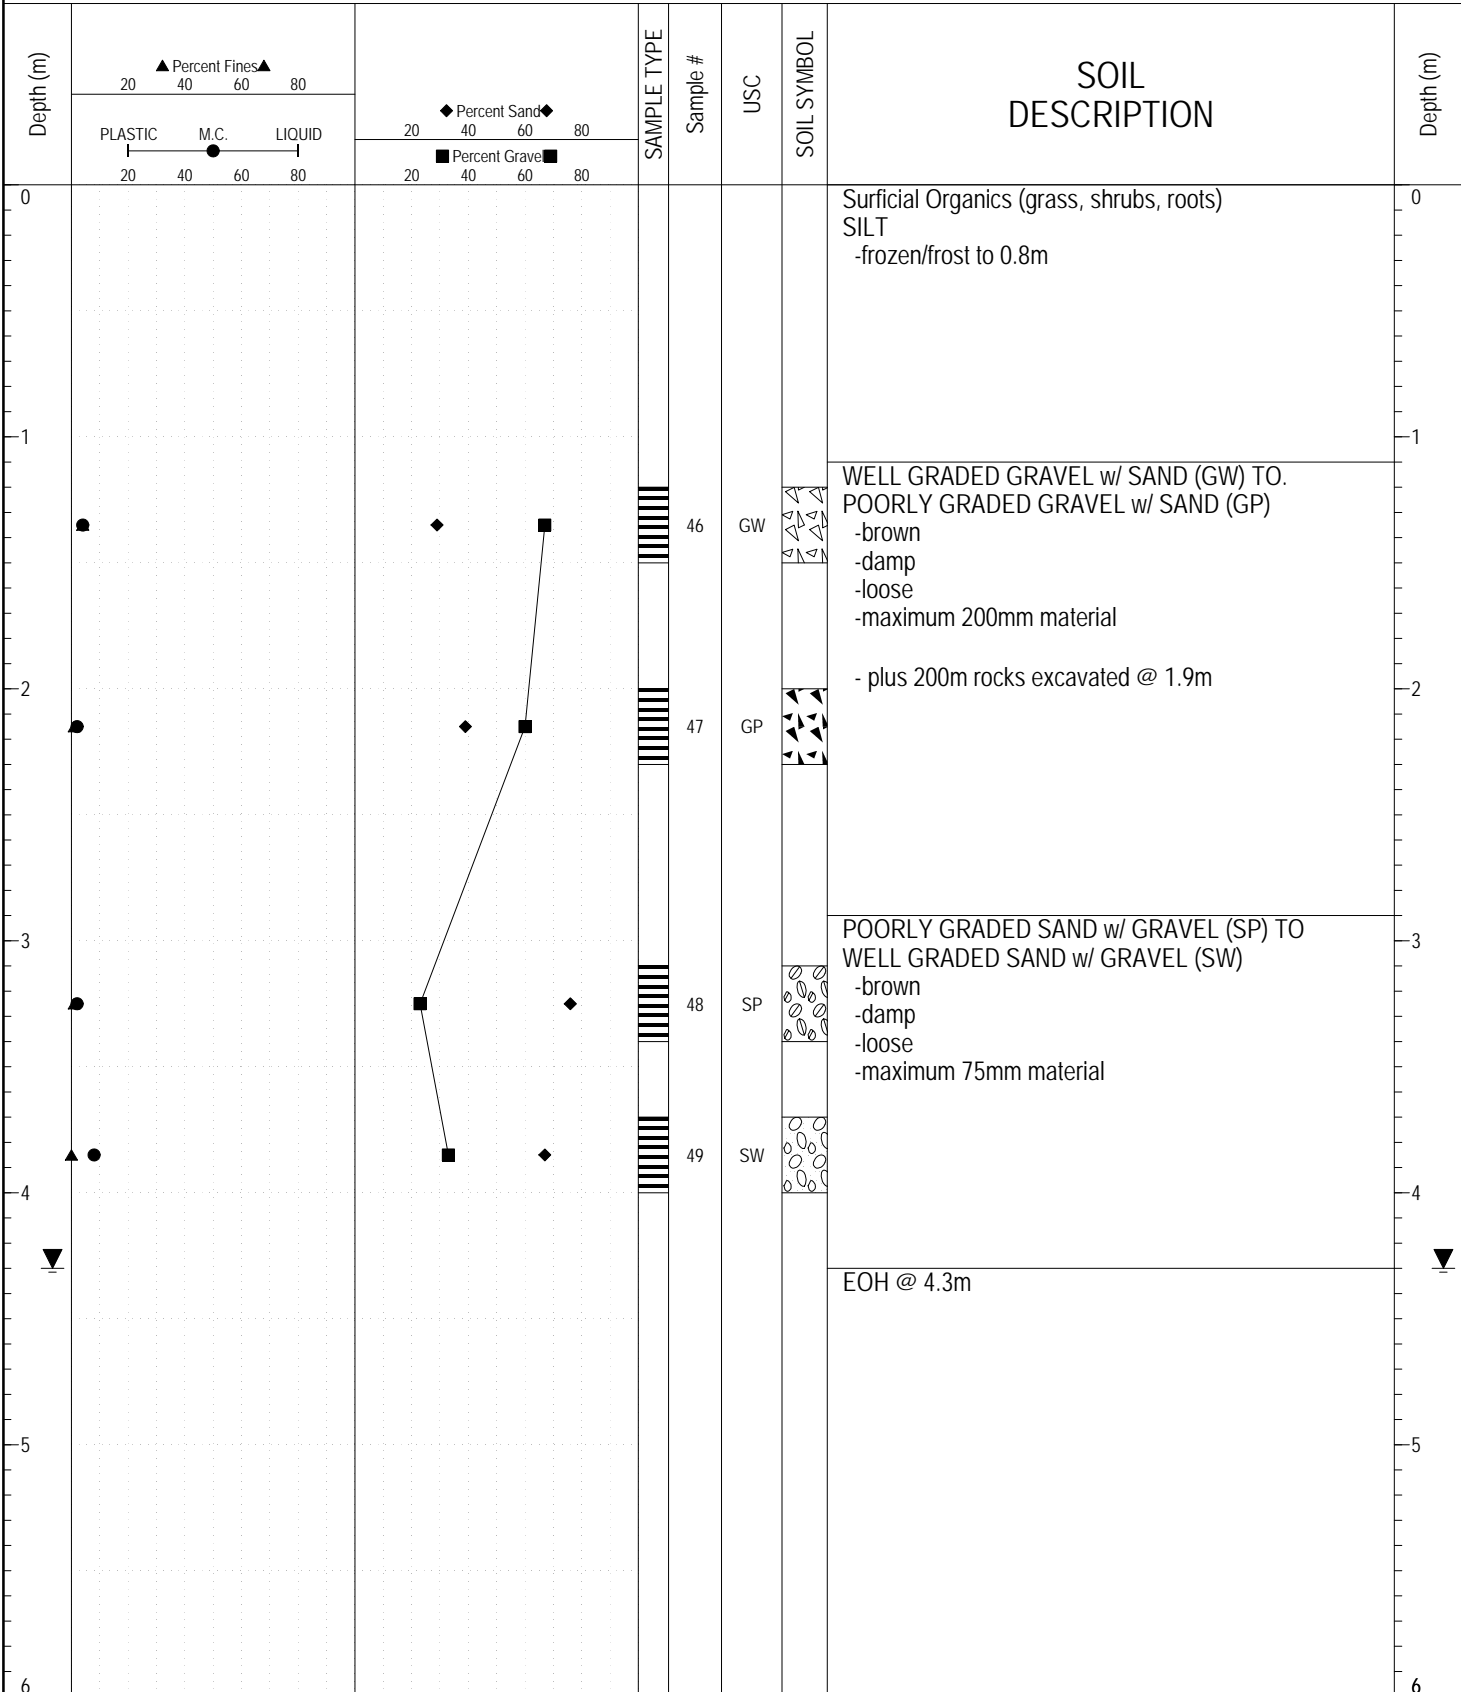

GEOTECH GRAVEL 725.GPJ YTG.GDT 3/3/17


SUBSURFACE EXPLORATION AND TEST REPORT		Watson Lake Airport Geotechnical Investigation	BOREHOLE NO: 725-3688
CLIENT: Transportation Engineering		Km 10.1 Campbell Highway Pit ID# 105 A-49	PROJECT NO: 552-202335-02-0665
Kobelco SK300 Excavator		LOCATION: SEE PLAN / GPS	ELEVATION:

SAMPLE TYPE RETURN S.P.T. Auger BULK TUBE CORE

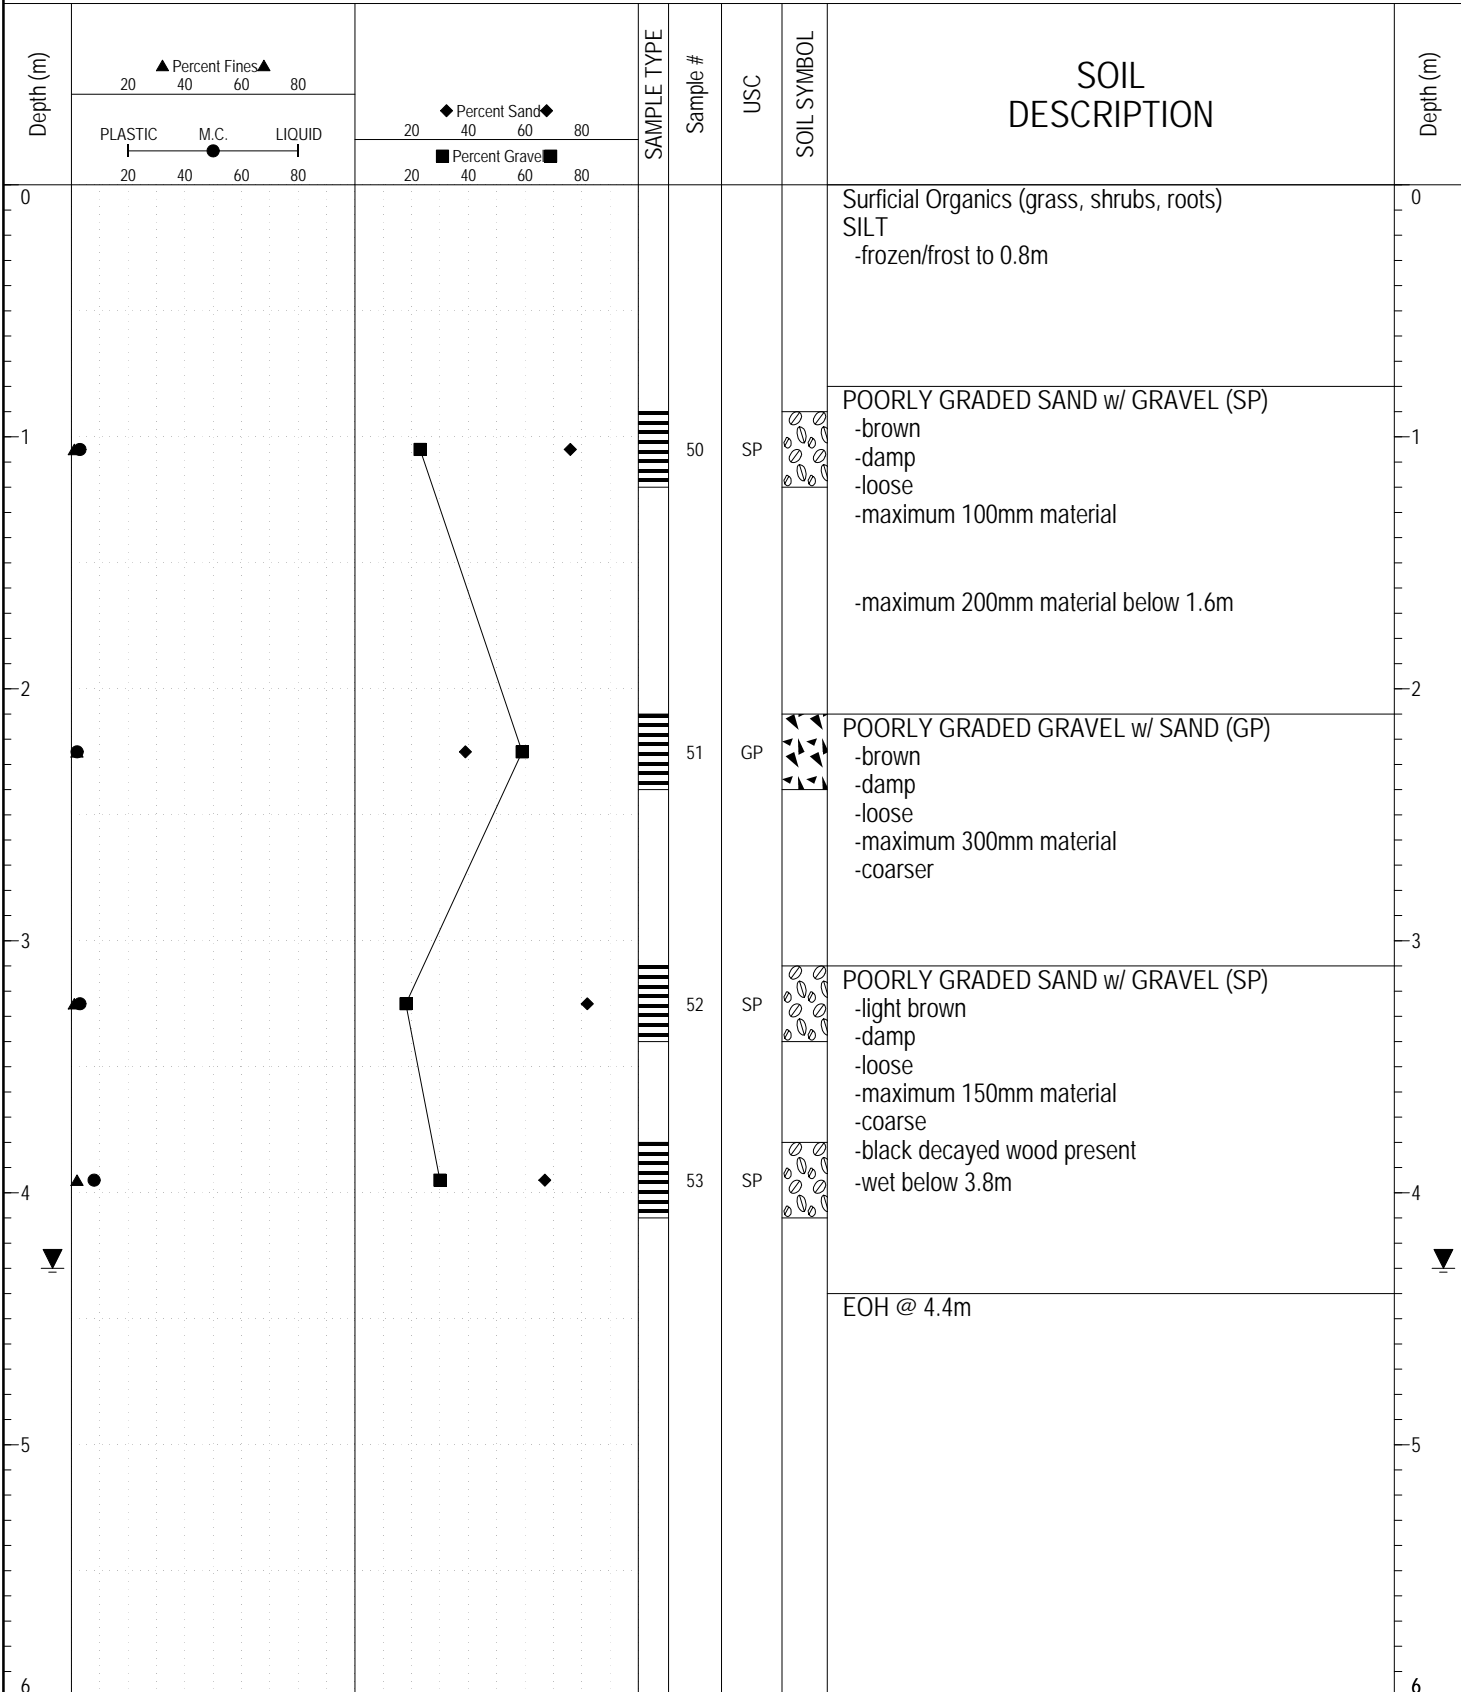

GEOTECH GRAVEL 725.GPJ YTG.GDT 3/3/17


SAMPLE TYPE RETURN S.P.T. Auger BULK TUBE CORE

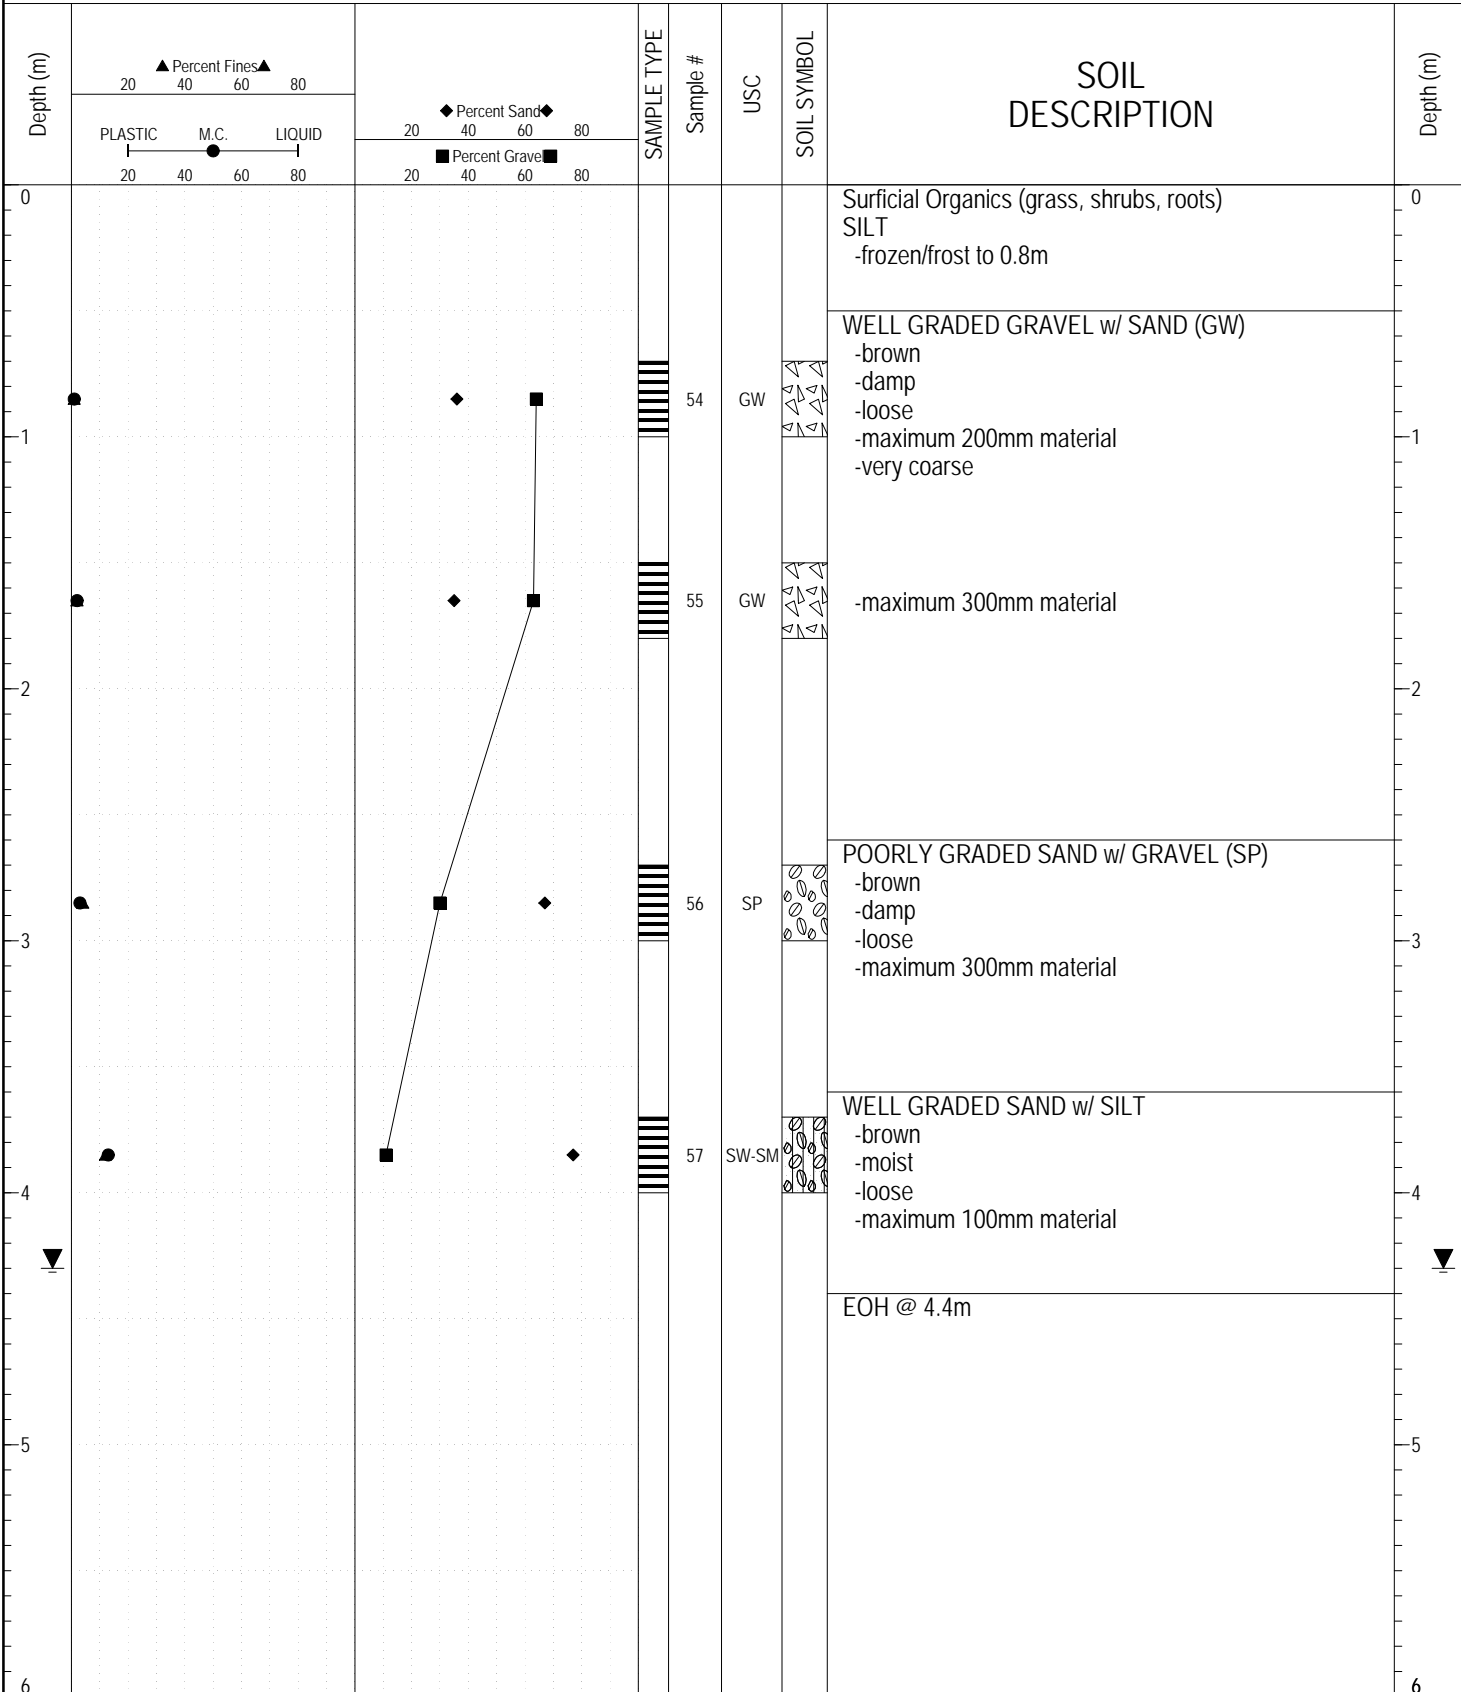

GEOTECH GRAVEL 725.GPJ YTG.GDT 3/3/17

SUBSURFACE EXPLORATION AND TEST REPORT		Watson Lake Airport Geotechnical Investigation	BOREHOLE NO: 725-3690
CLIENT: Transportation Engineering		Km 10.1 Campbell Highway Pit ID# 105 A-49	PROJECT NO: 552-202335-02-0665
Kobelco SK300 Excavator		LOCATION: SEE PLAN / GPS	ELEVATION:


SAMPLE TYPE RETURN S.P.T. Auger BULK TUBE CORE

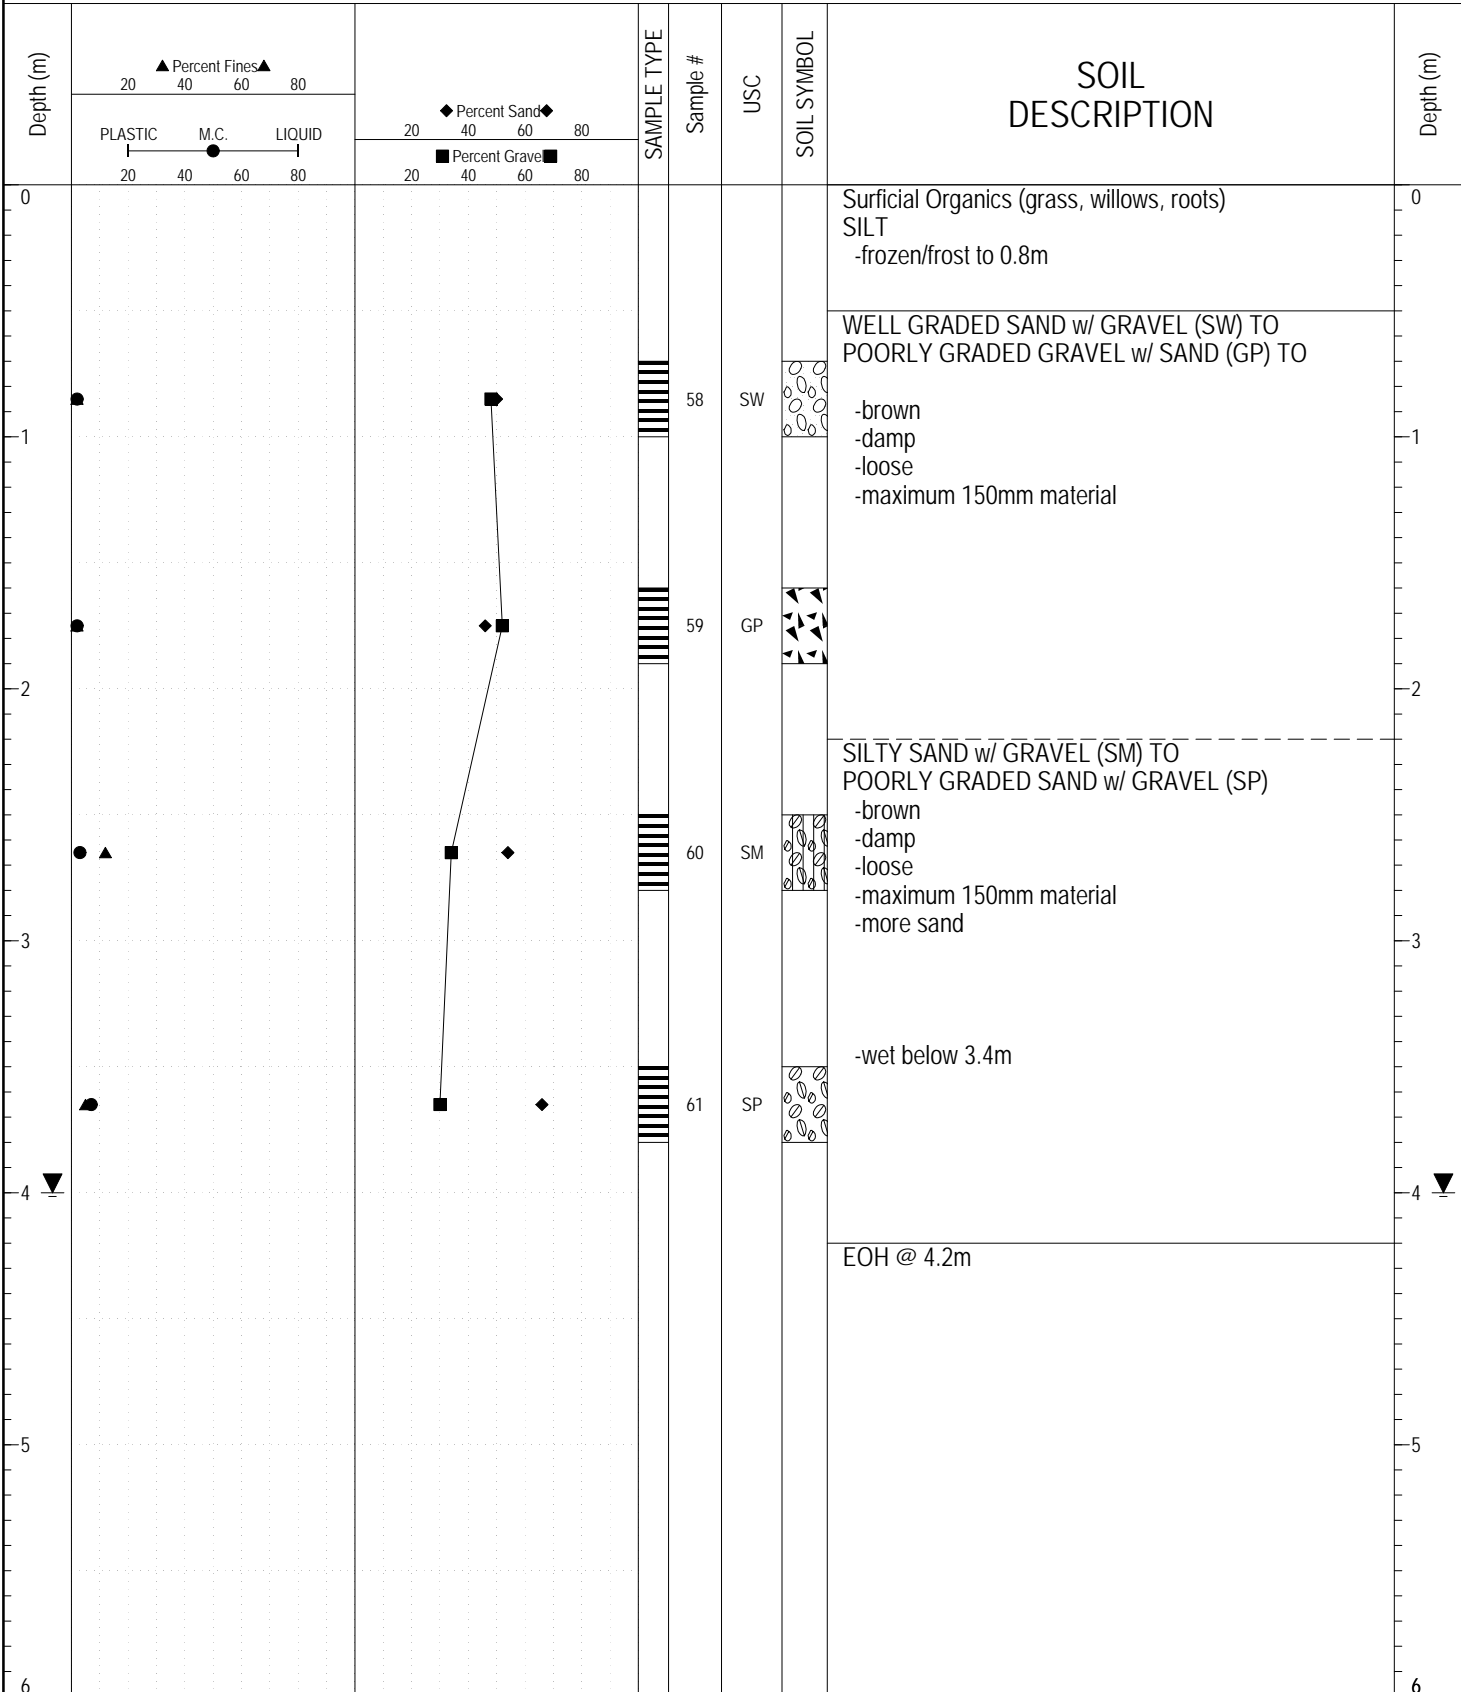

GEOTECH GRAVEL 725.GPJ YTG.GDT 3/3/17

SUBSURFACE EXPLORATION AND TEST REPORT		Watson Lake Airport Geotechnical Investigation	BOREHOLE NO: 725-3691
CLIENT: Transportation Engineering		Km 10.1 Campbell Highway Pit ID# 105 A-49	PROJECT NO: 552-202335-02-0665
Kobelco SK300 Excavator		LOCATION: SEE PLAN / GPS	ELEVATION:


SAMPLE TYPE RETURN S.P.T. Auger BULK TUBE CORE

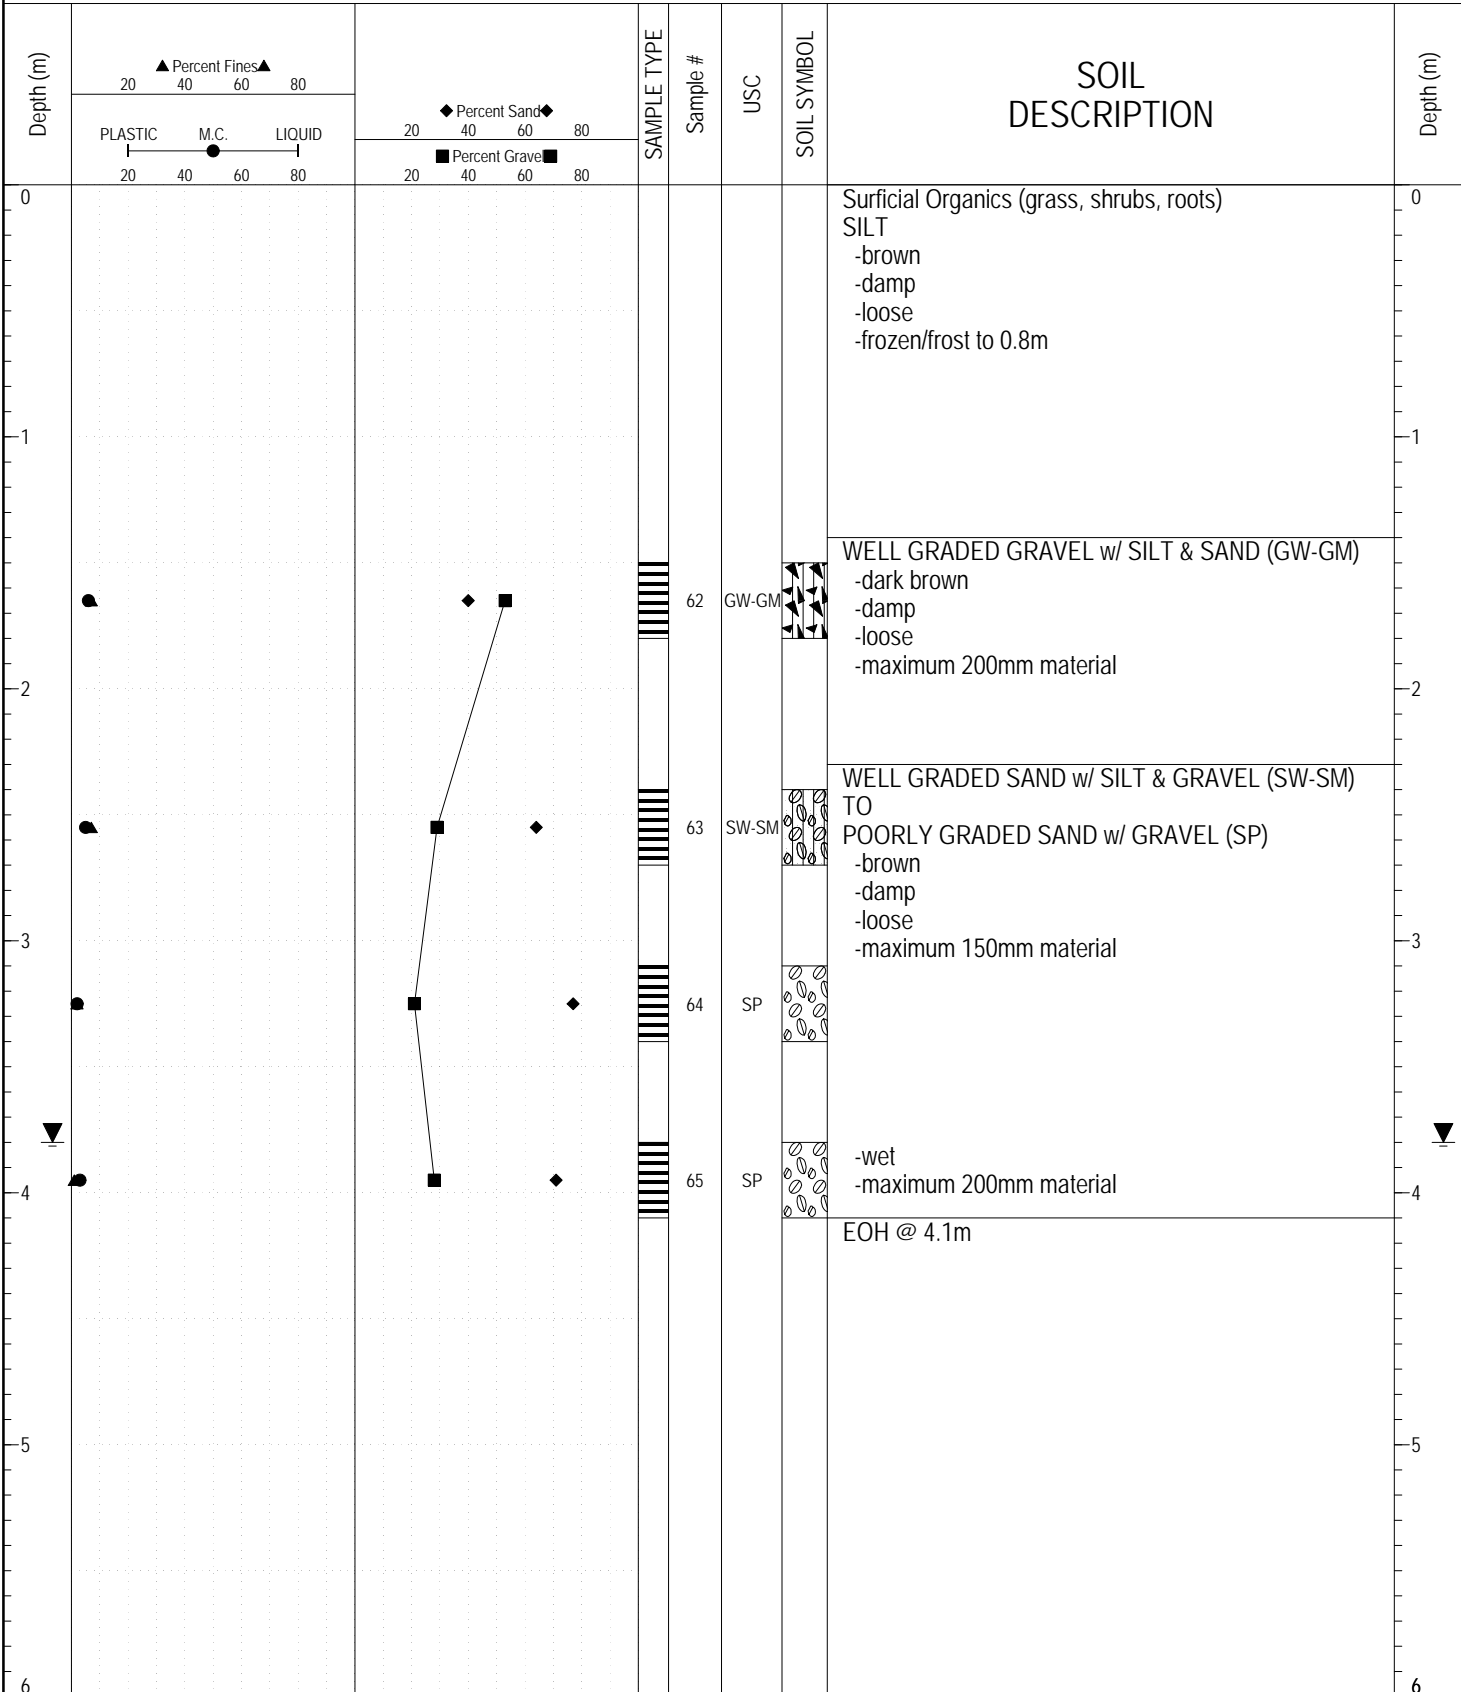

GEOTECH GRAVEL 725.GPJ YTG.GDT 3/3/17

SUBSURFACE EXPLORATION AND TEST REPORT		Watson Lake Airport Geotechnical Investigation	BOREHOLE NO: 725-3692
CLIENT: Transportation Engineering		Km 10.1 Campbell Highway Pit ID# 105 A-49	PROJECT NO: 552-202335-02-0665
Kobelco SK300 Excavator		LOCATION: SEE PLAN / GPS	ELEVATION:


SAMPLE TYPE RETURN S.P.T. Auger BULK TUBE CORE

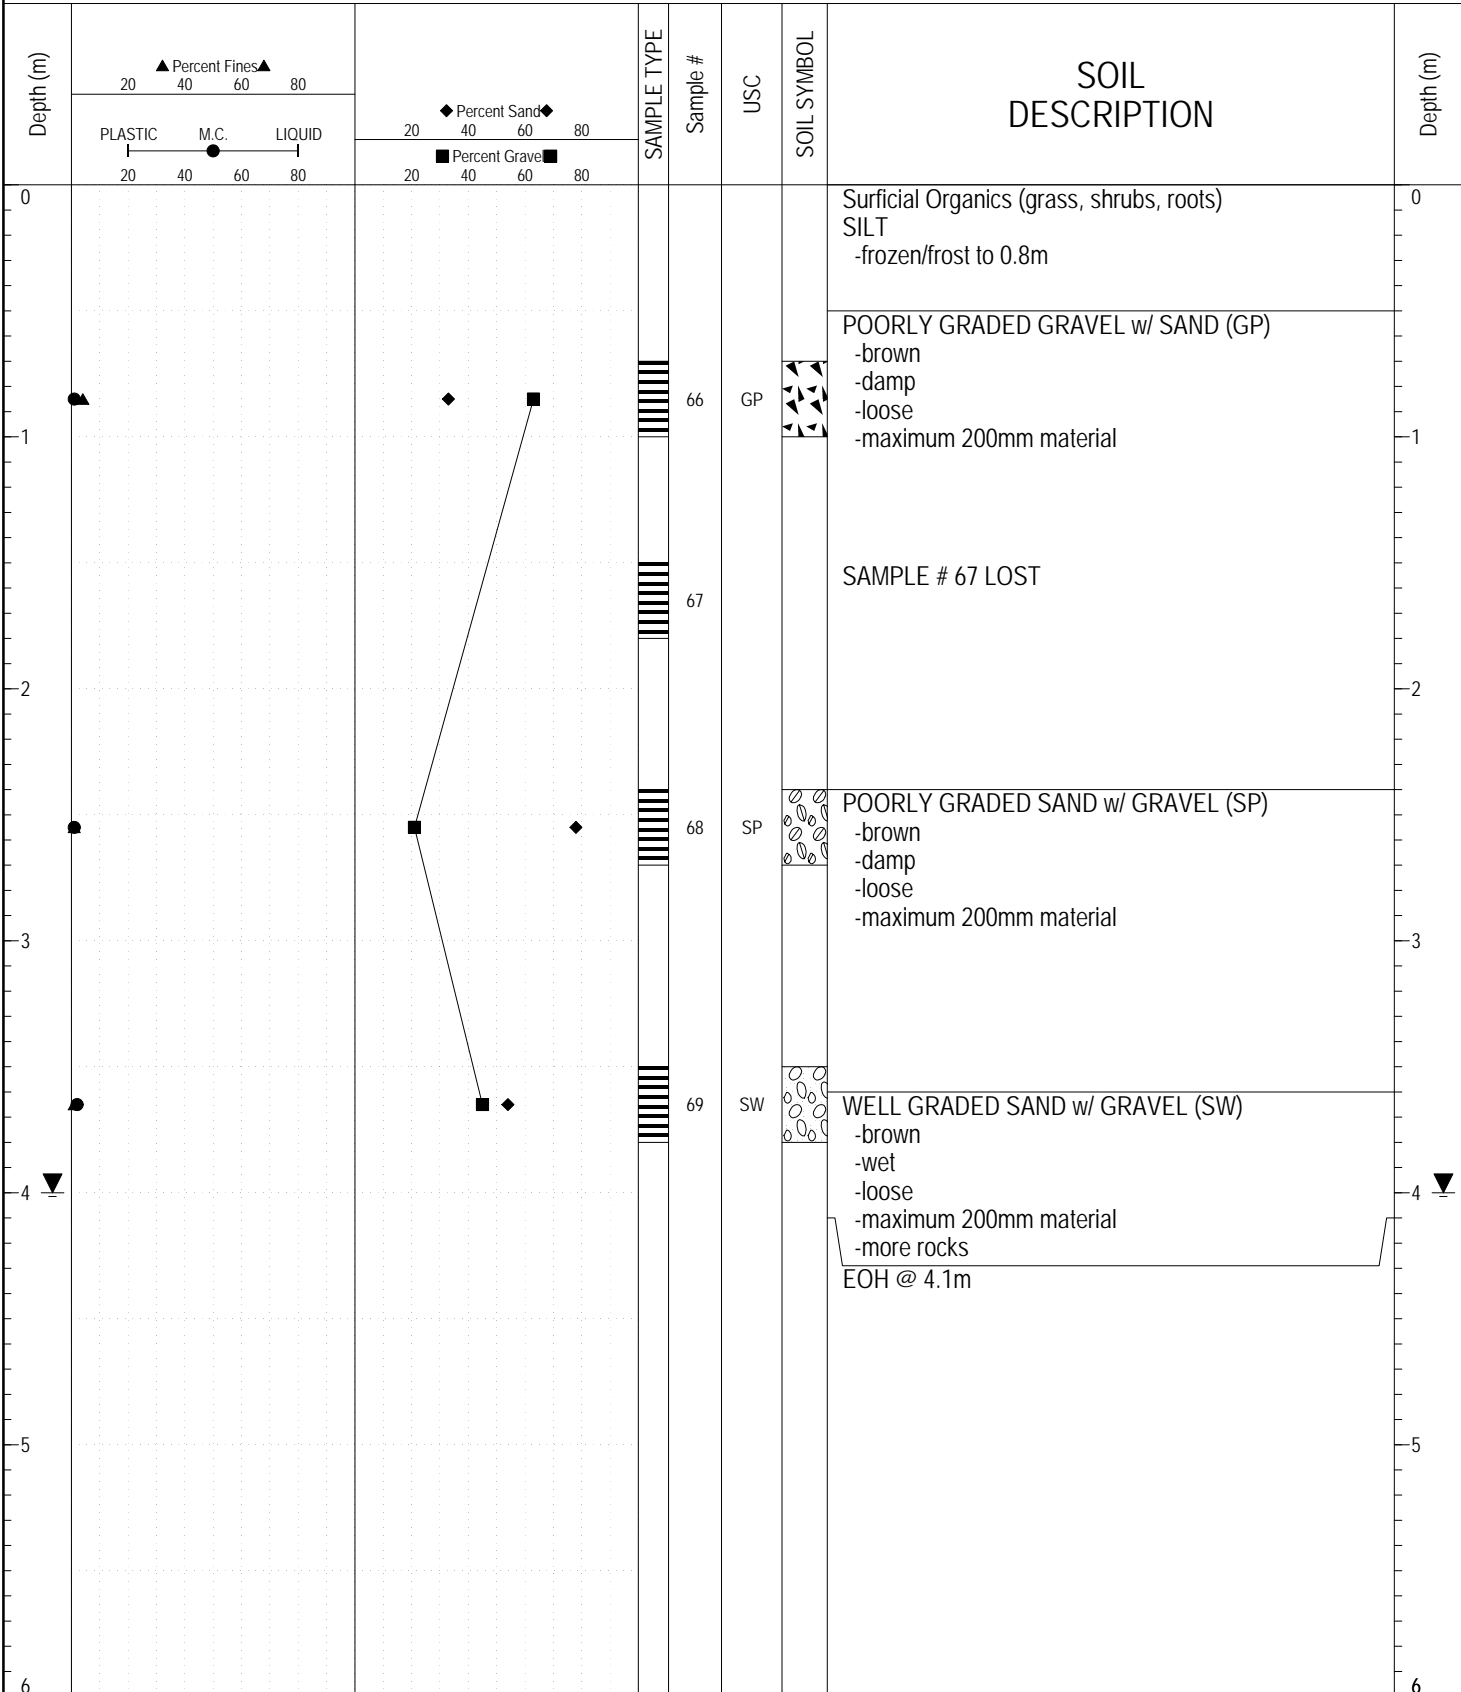

GEOTECH GRAVEL 725.GPJ YTG.GDT 3/3/17


SUBSURFACE EXPLORATION AND TEST REPORT		Watson Lake Airport Geotechnical Investigation	BOREHOLE NO: 725-3693
CLIENT: Transportation Engineering		Km 10.1 Campbell Highway Pit ID# 105 A-49	PROJECT NO: 552-202335-02-0665
Kobelco SK300 Excavator		LOCATION: SEE PLAN / GPS	ELEVATION:

SAMPLE TYPE RETURN S.P.T. Auger BULK TUBE CORE

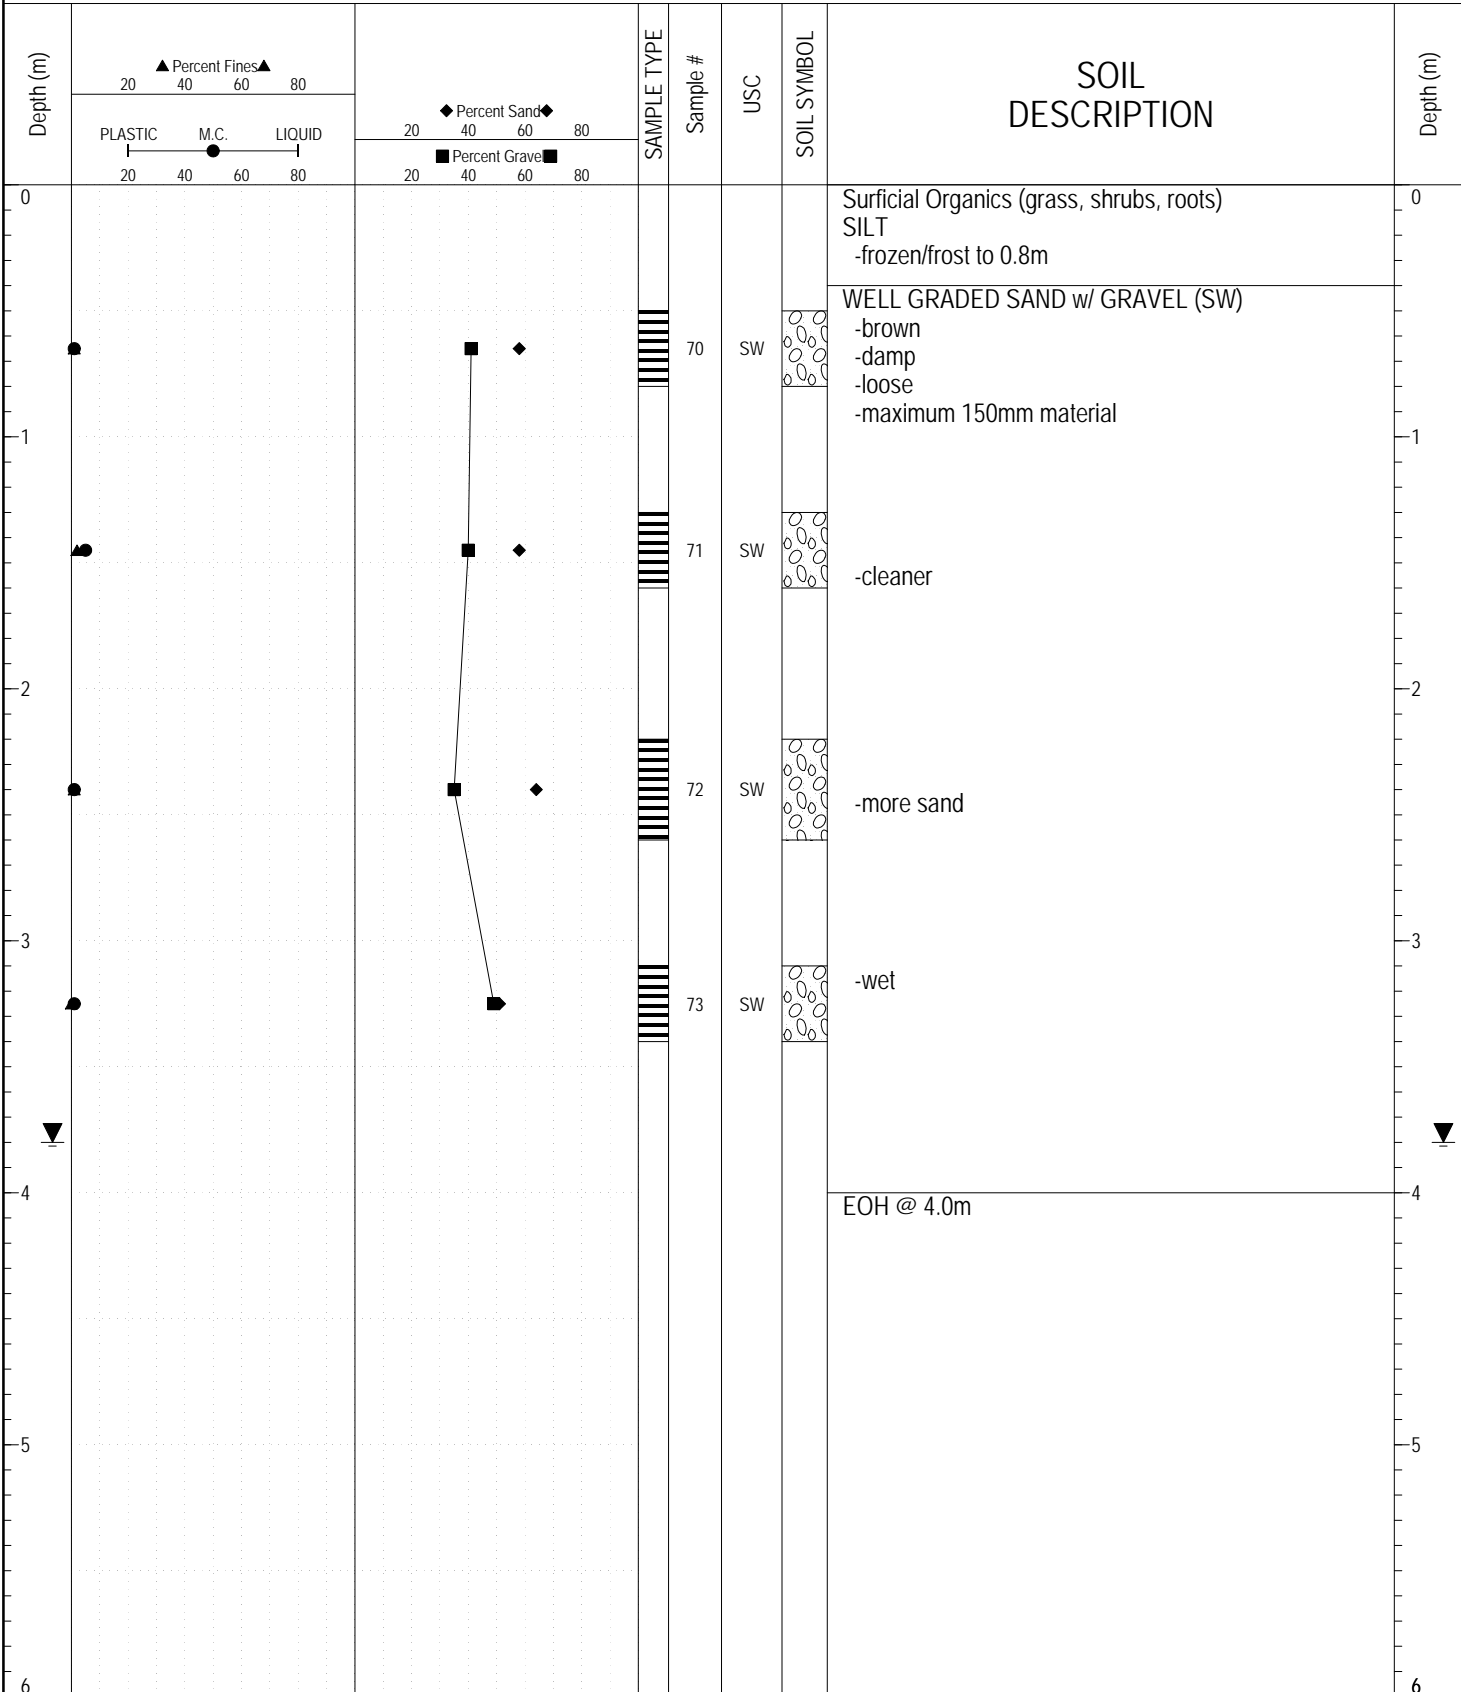


GEOTECH GRAVEL 725.GPJ YTG.GDT 3/3/17

SAMPLE TYPE RETURN S.P.T. Auger BULK TUBE CORE

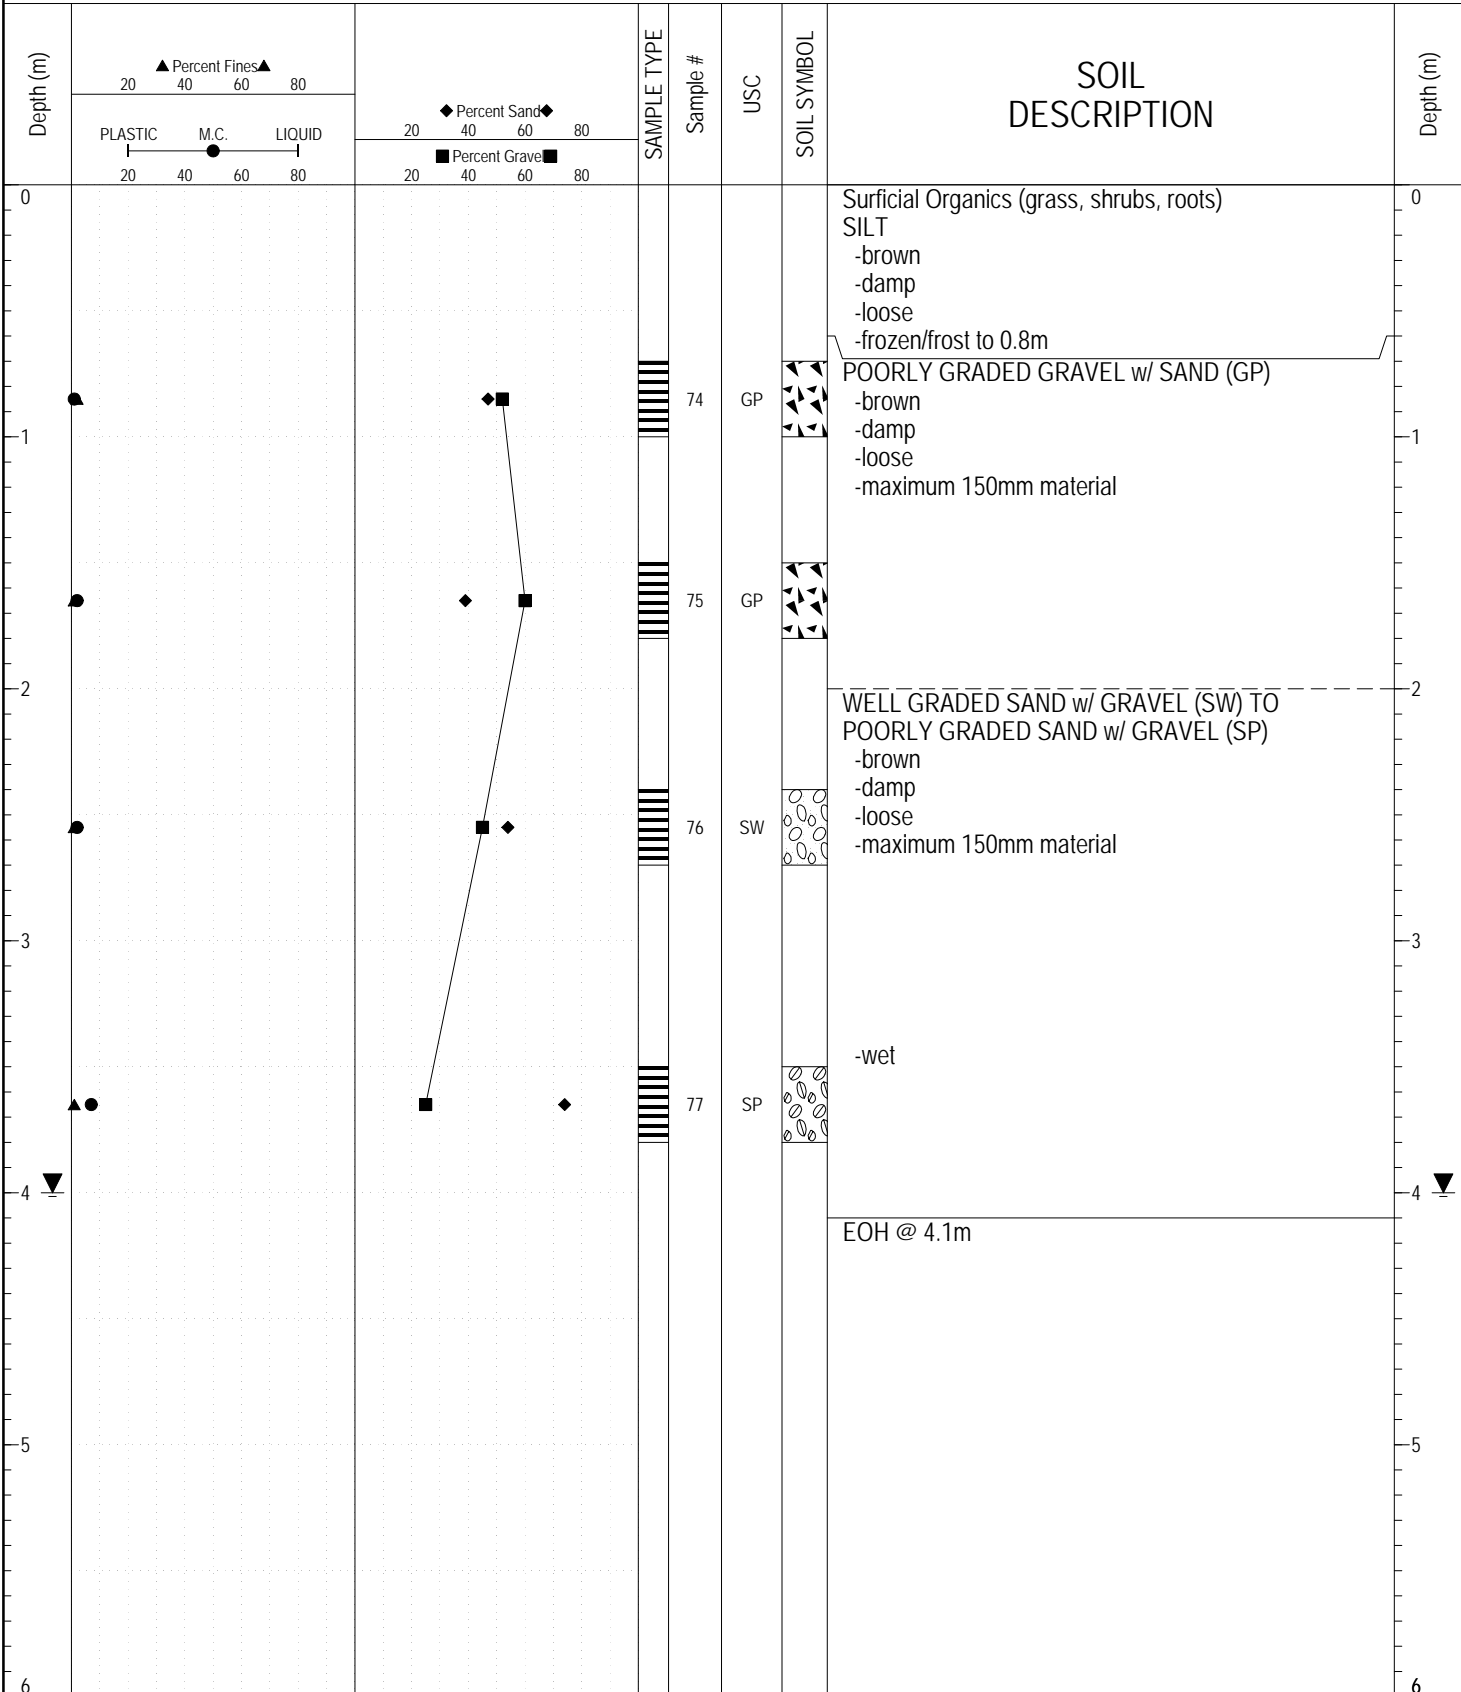

GEOTECH GRAVEL 725.GPJ YTG.GDT 3/3/17


SAMPLE TYPE RETURN S.P.T. Auger BULK TUBE CORE

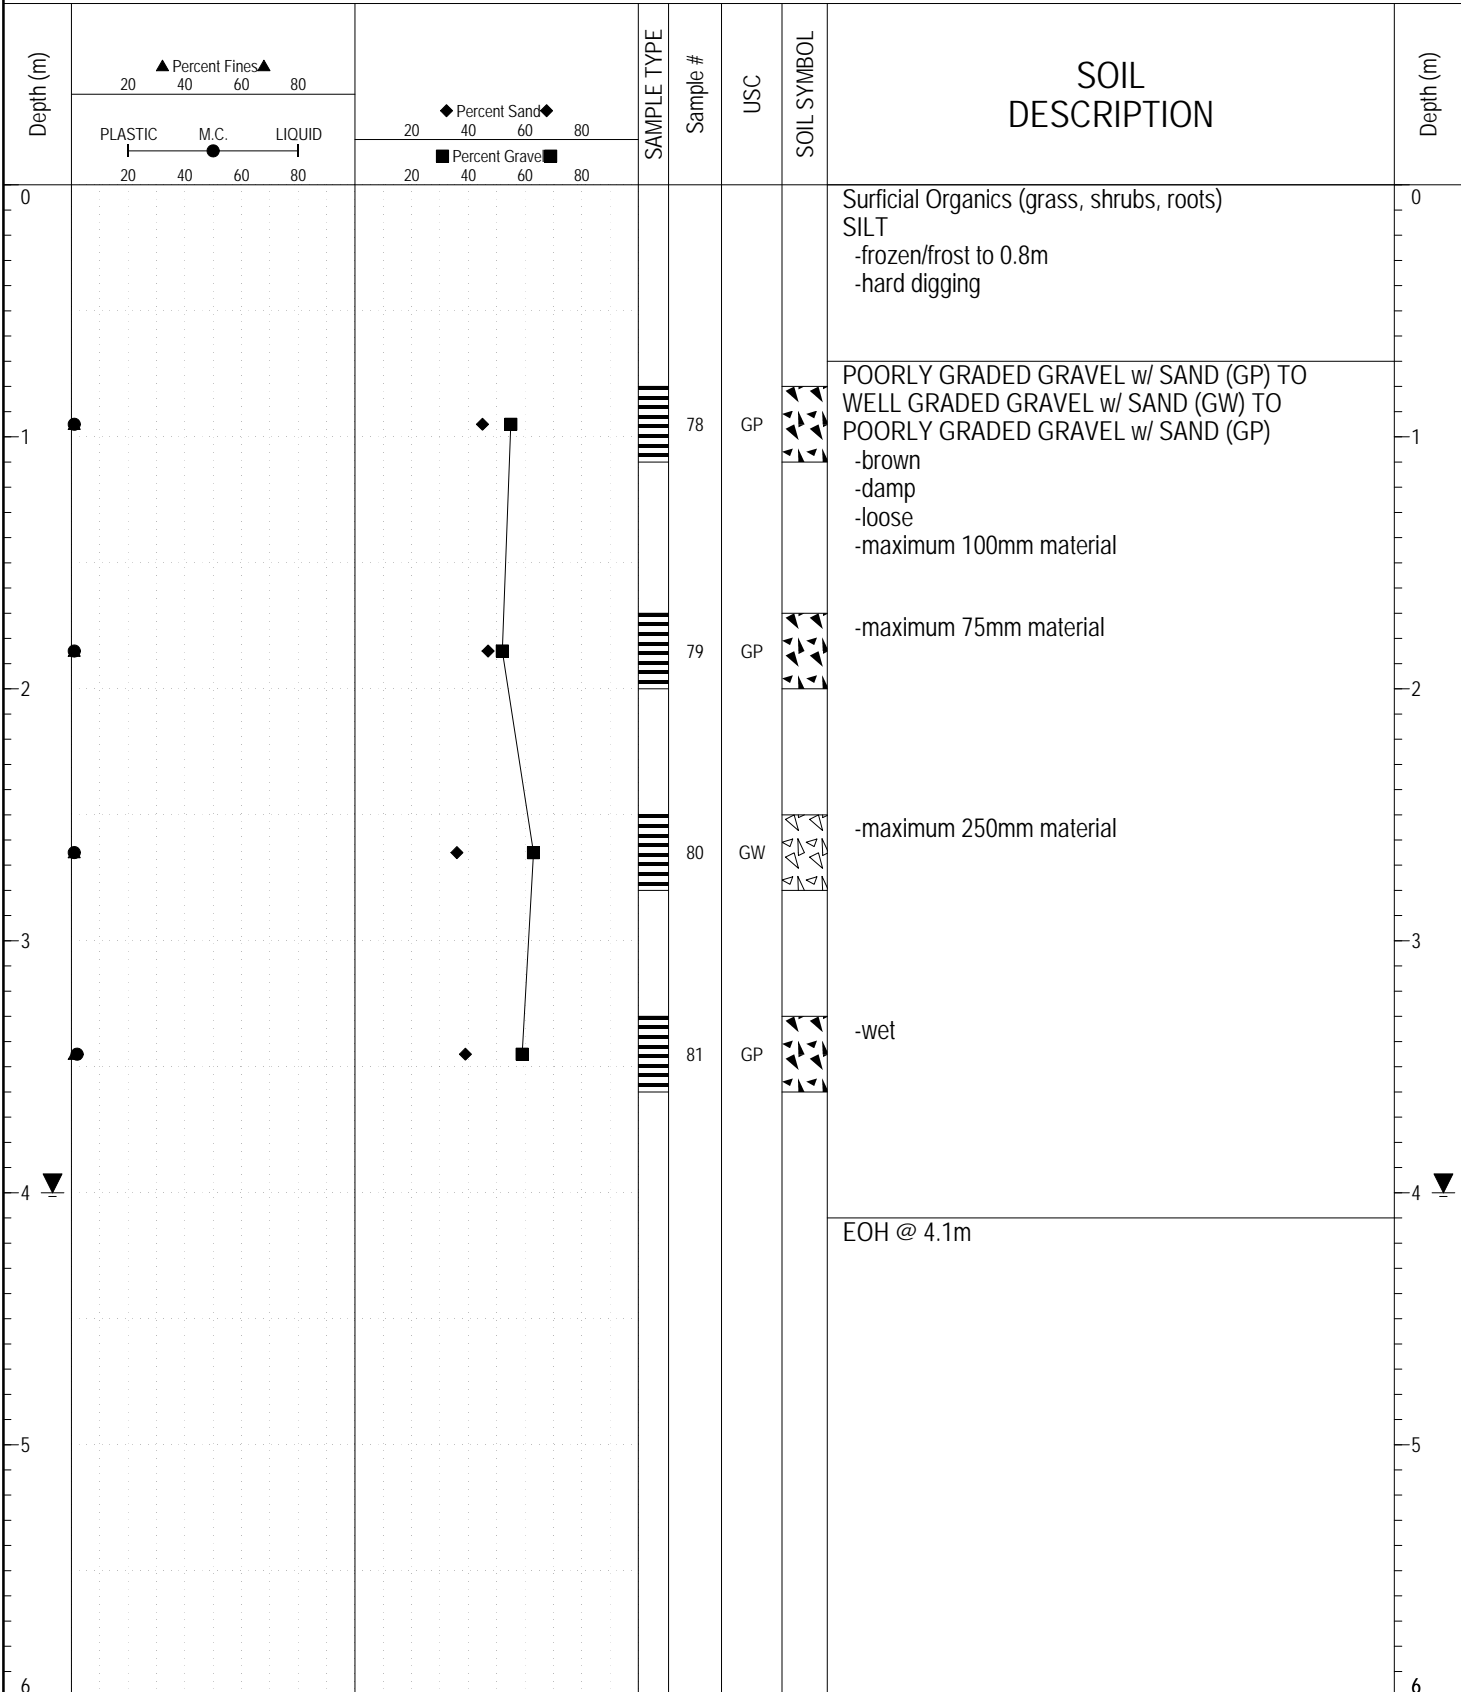

GEOTECH GRAVEL 725.GPJ YTG.GDT 3/3/17

SUBSURFACE EXPLORATION AND TEST REPORT		Watson Lake Airport Geotechnical Investigation	BOREHOLE NO: 725-3696
CLIENT: Transportation Engineering		Km 10.1 Campbell Highway Pit ID# 105 A-49	PROJECT NO: 552-202335-02-0665
Kobelco SK300 Excavator		LOCATION: SEE PLAN / GPS	ELEVATION:


SAMPLE TYPE RETURN S.P.T. Auger BULK TUBE CORE

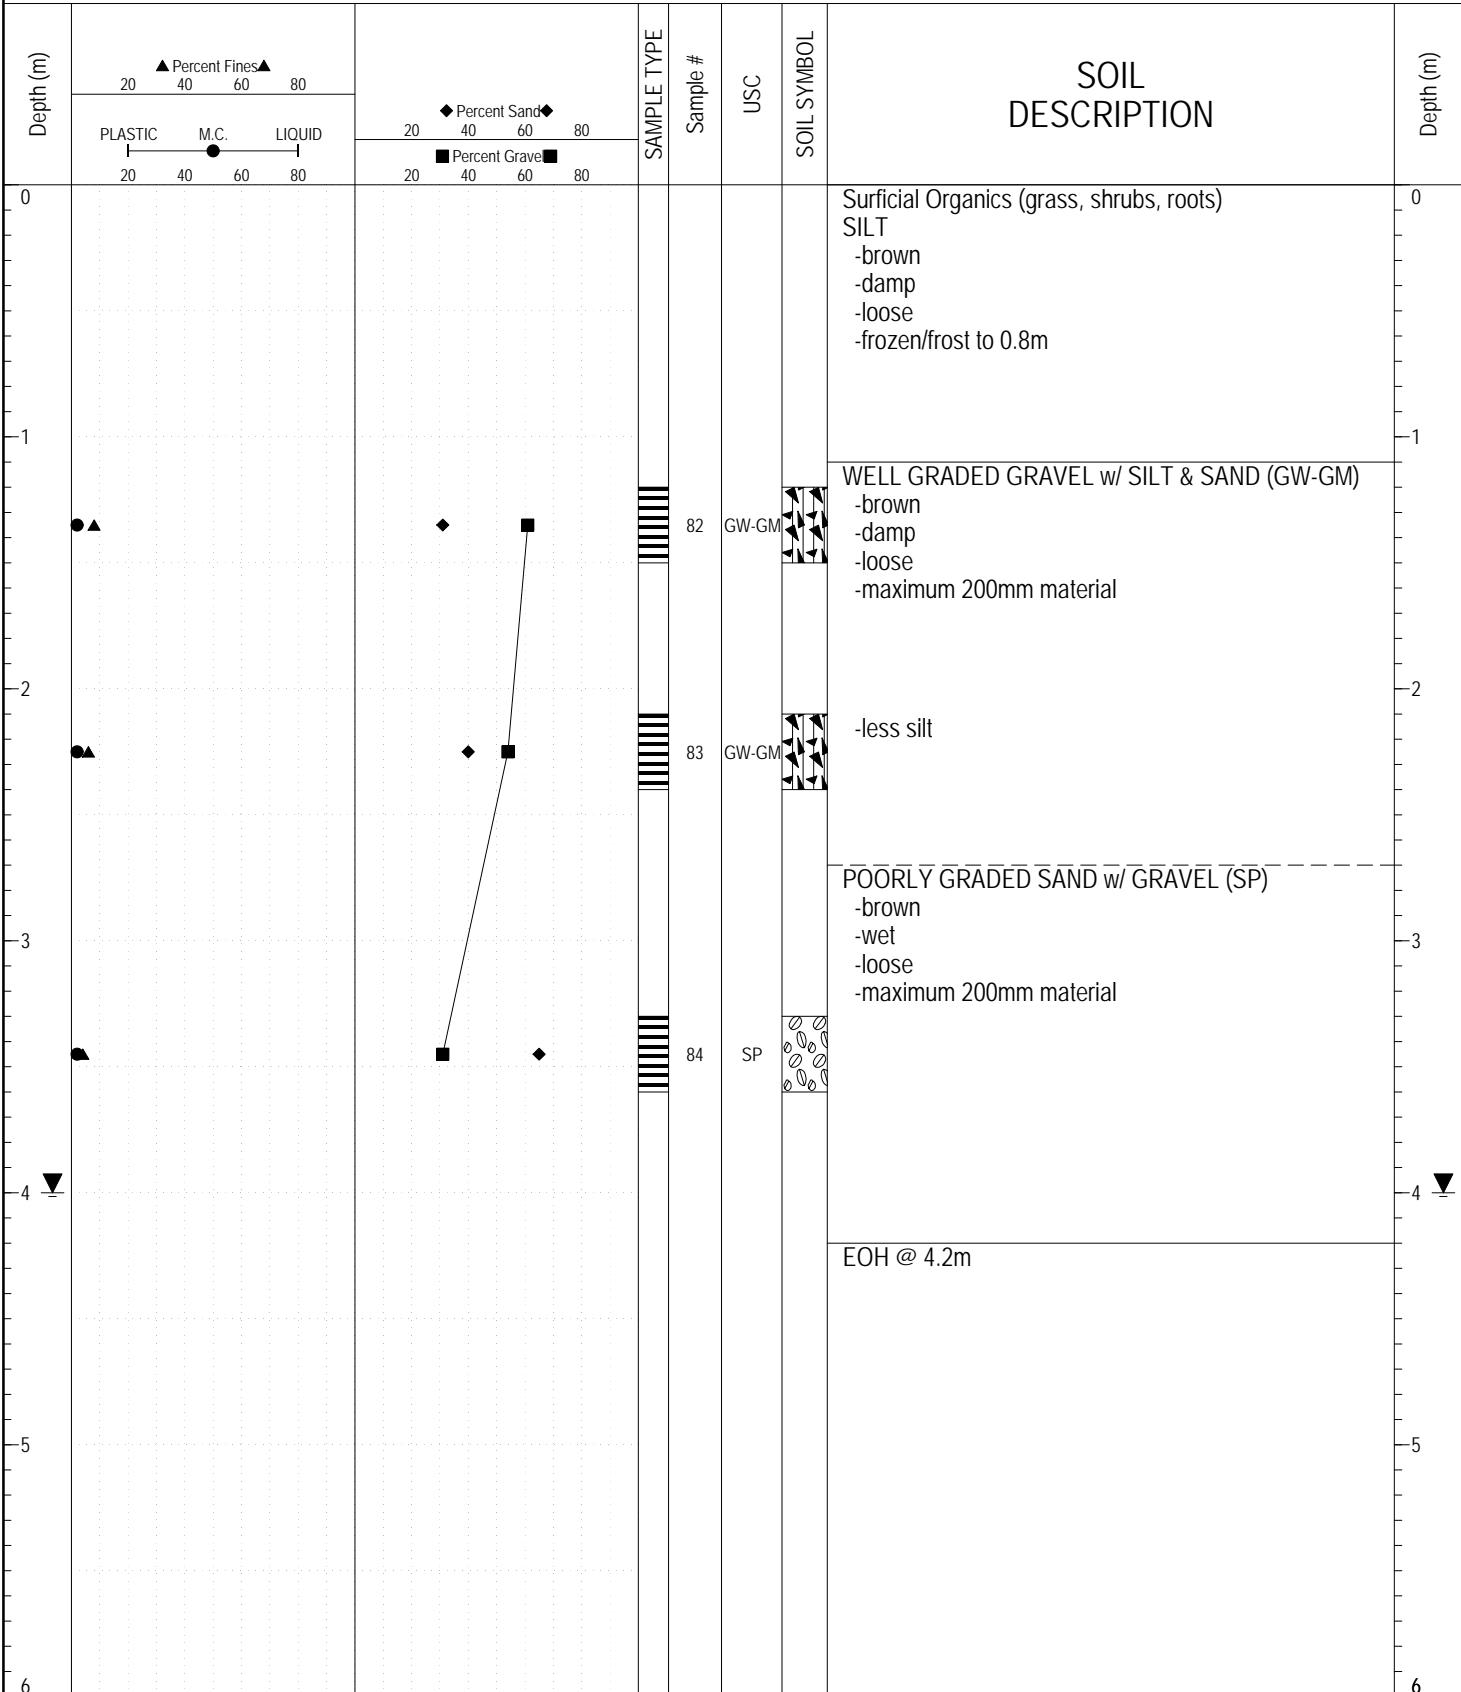

GEOTECH GRAVEL 725.GPJ YTG.GDT 3/3/17


SUBSURFACE EXPLORATION AND TEST REPORT		Watson Lake Airport Geotechnical Investigation	BOREHOLE NO: 725-3697
CLIENT: Transportation Engineering		Km 10.1 Campbell Highway Pit ID# 105 A-49	PROJECT NO: 552-202335-02-0665
Kobelco SK300 Excavator		LOCATION: SEE PLAN / GPS	ELEVATION:

SAMPLE TYPE RETURN S.P.T. Auger BULK TUBE CORE

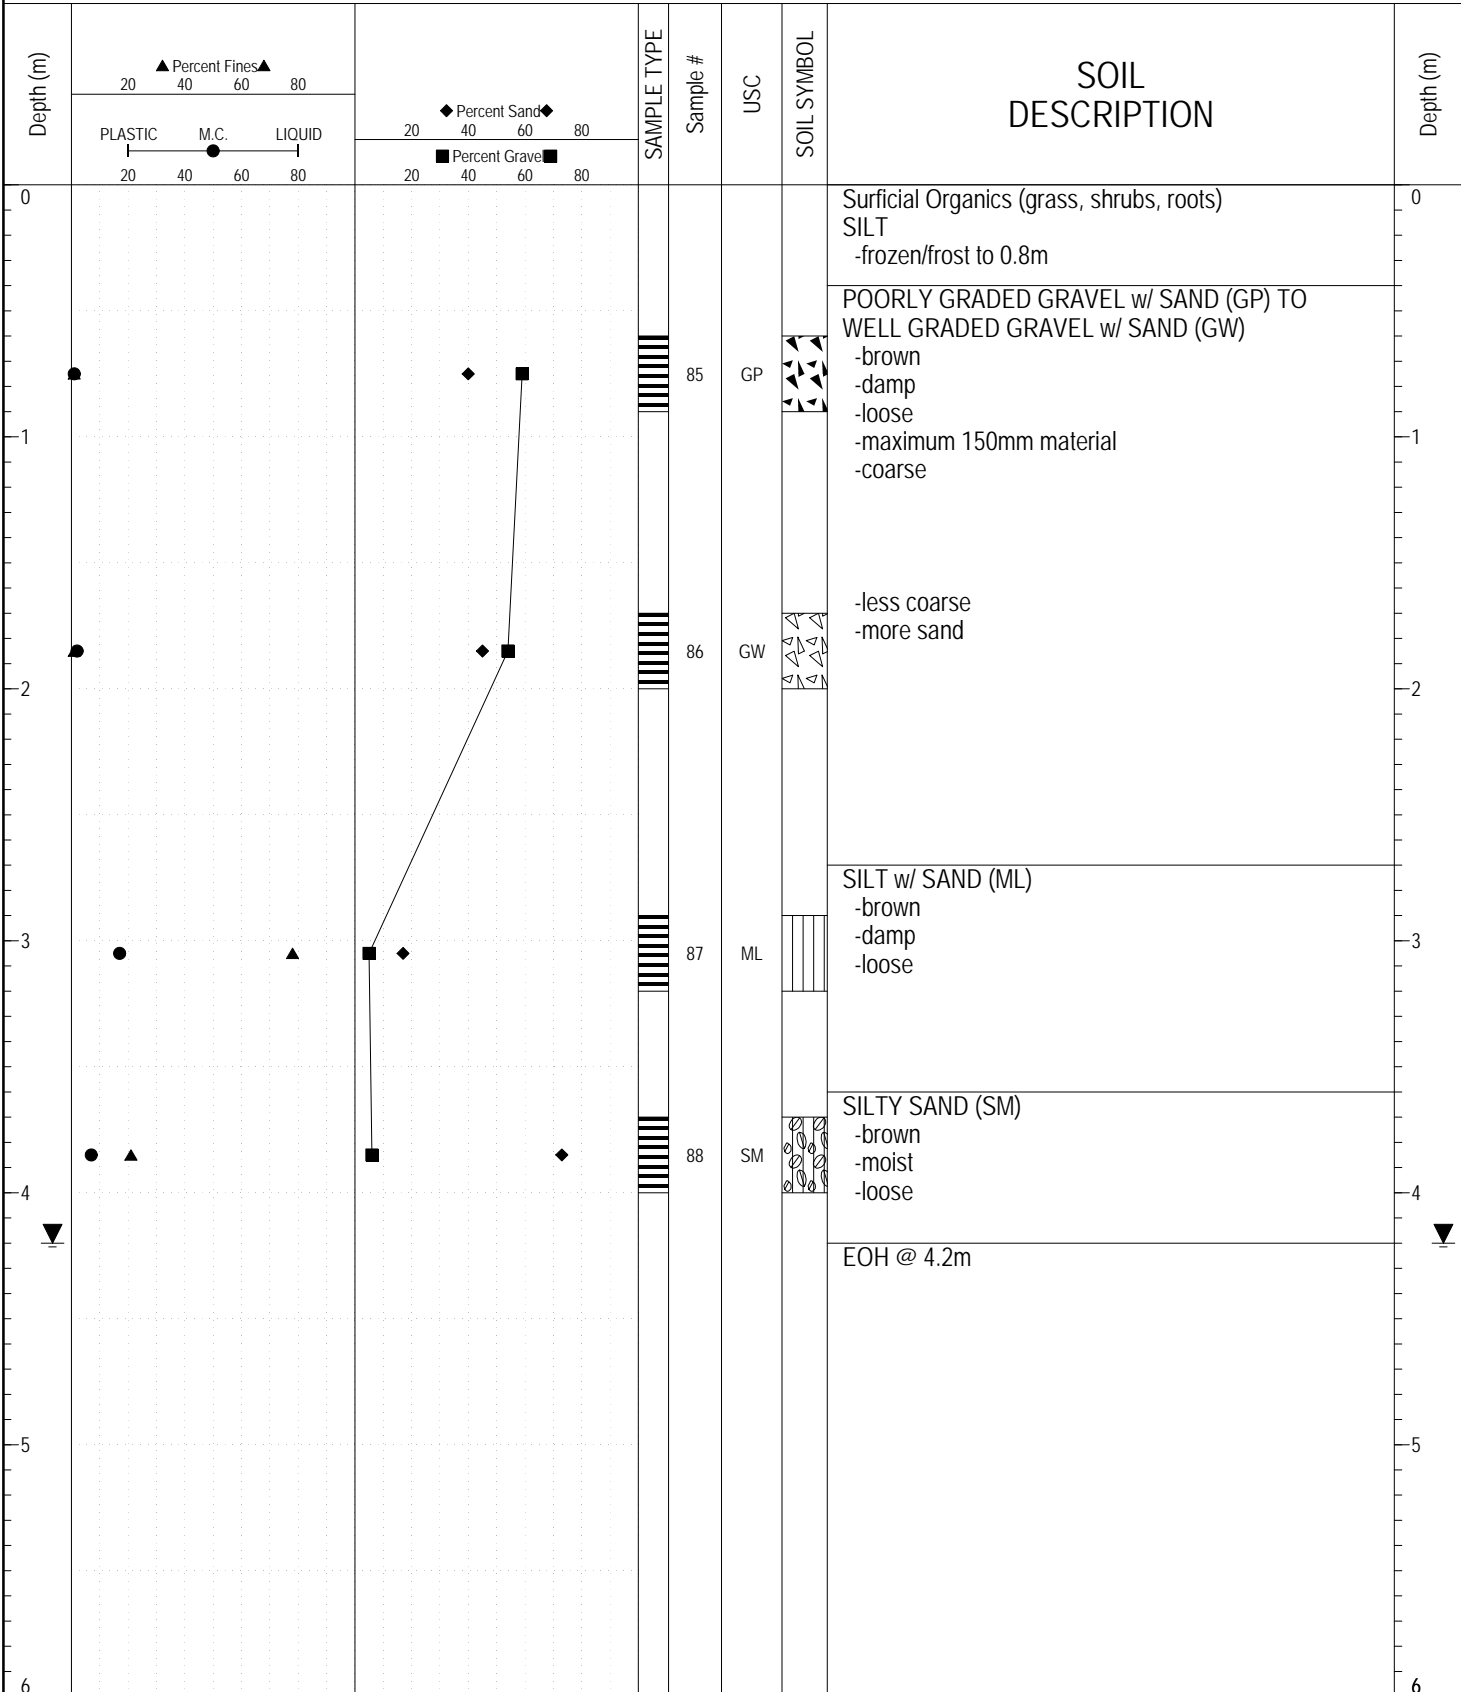


GEOTECH GRAVEL 725.GPJ YTG.GDT 3/3/17

SAMPLE TYPE RETURN S.P.T. Auger BULK TUBE CORE

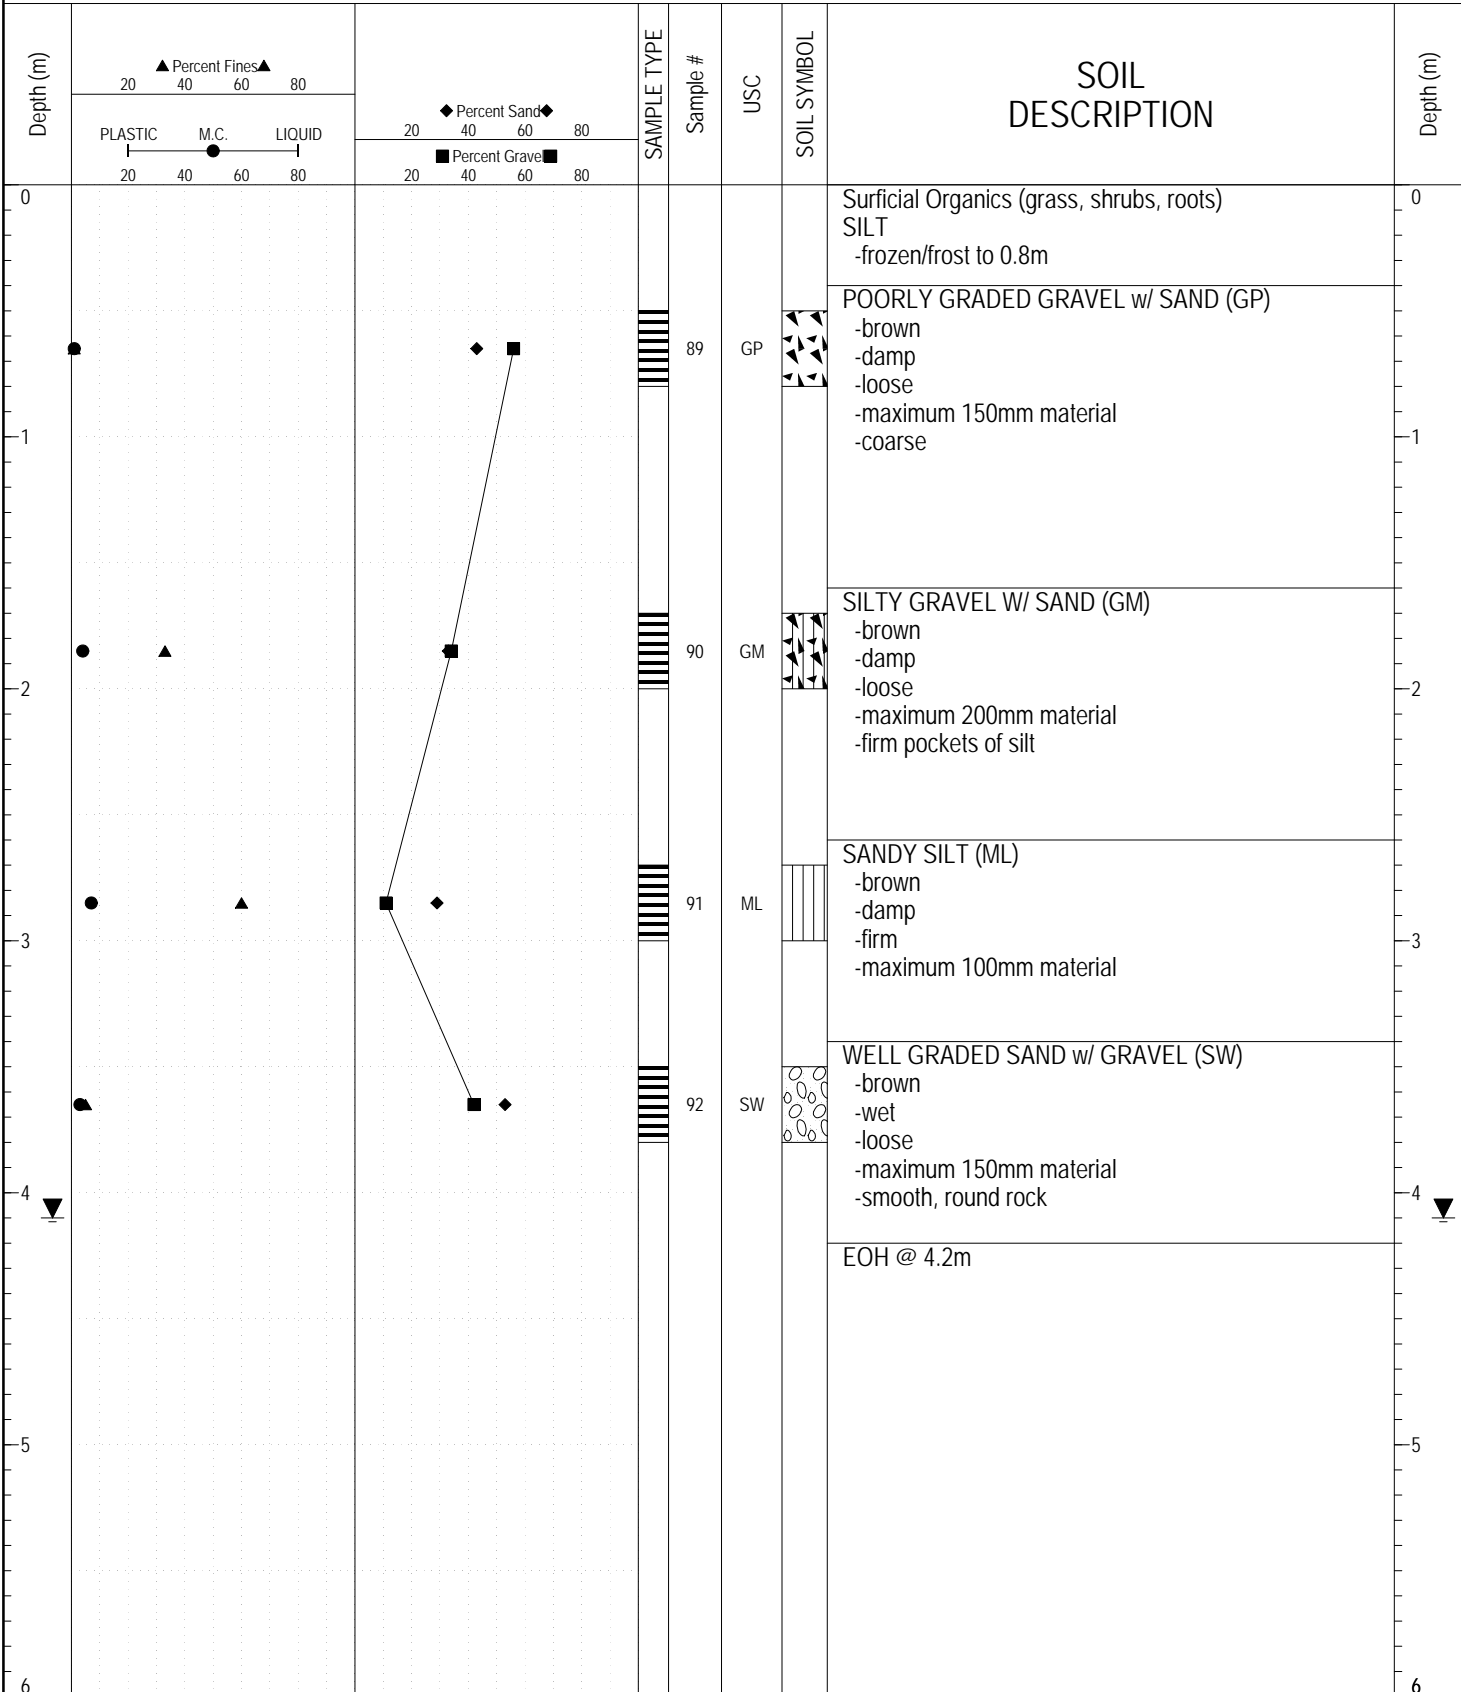

GEOTECH GRAVEL 725.GPJ YTG.GDT 3/3/17


SAMPLE TYPE RETURN S.P.T. Auger BULK TUBE CORE

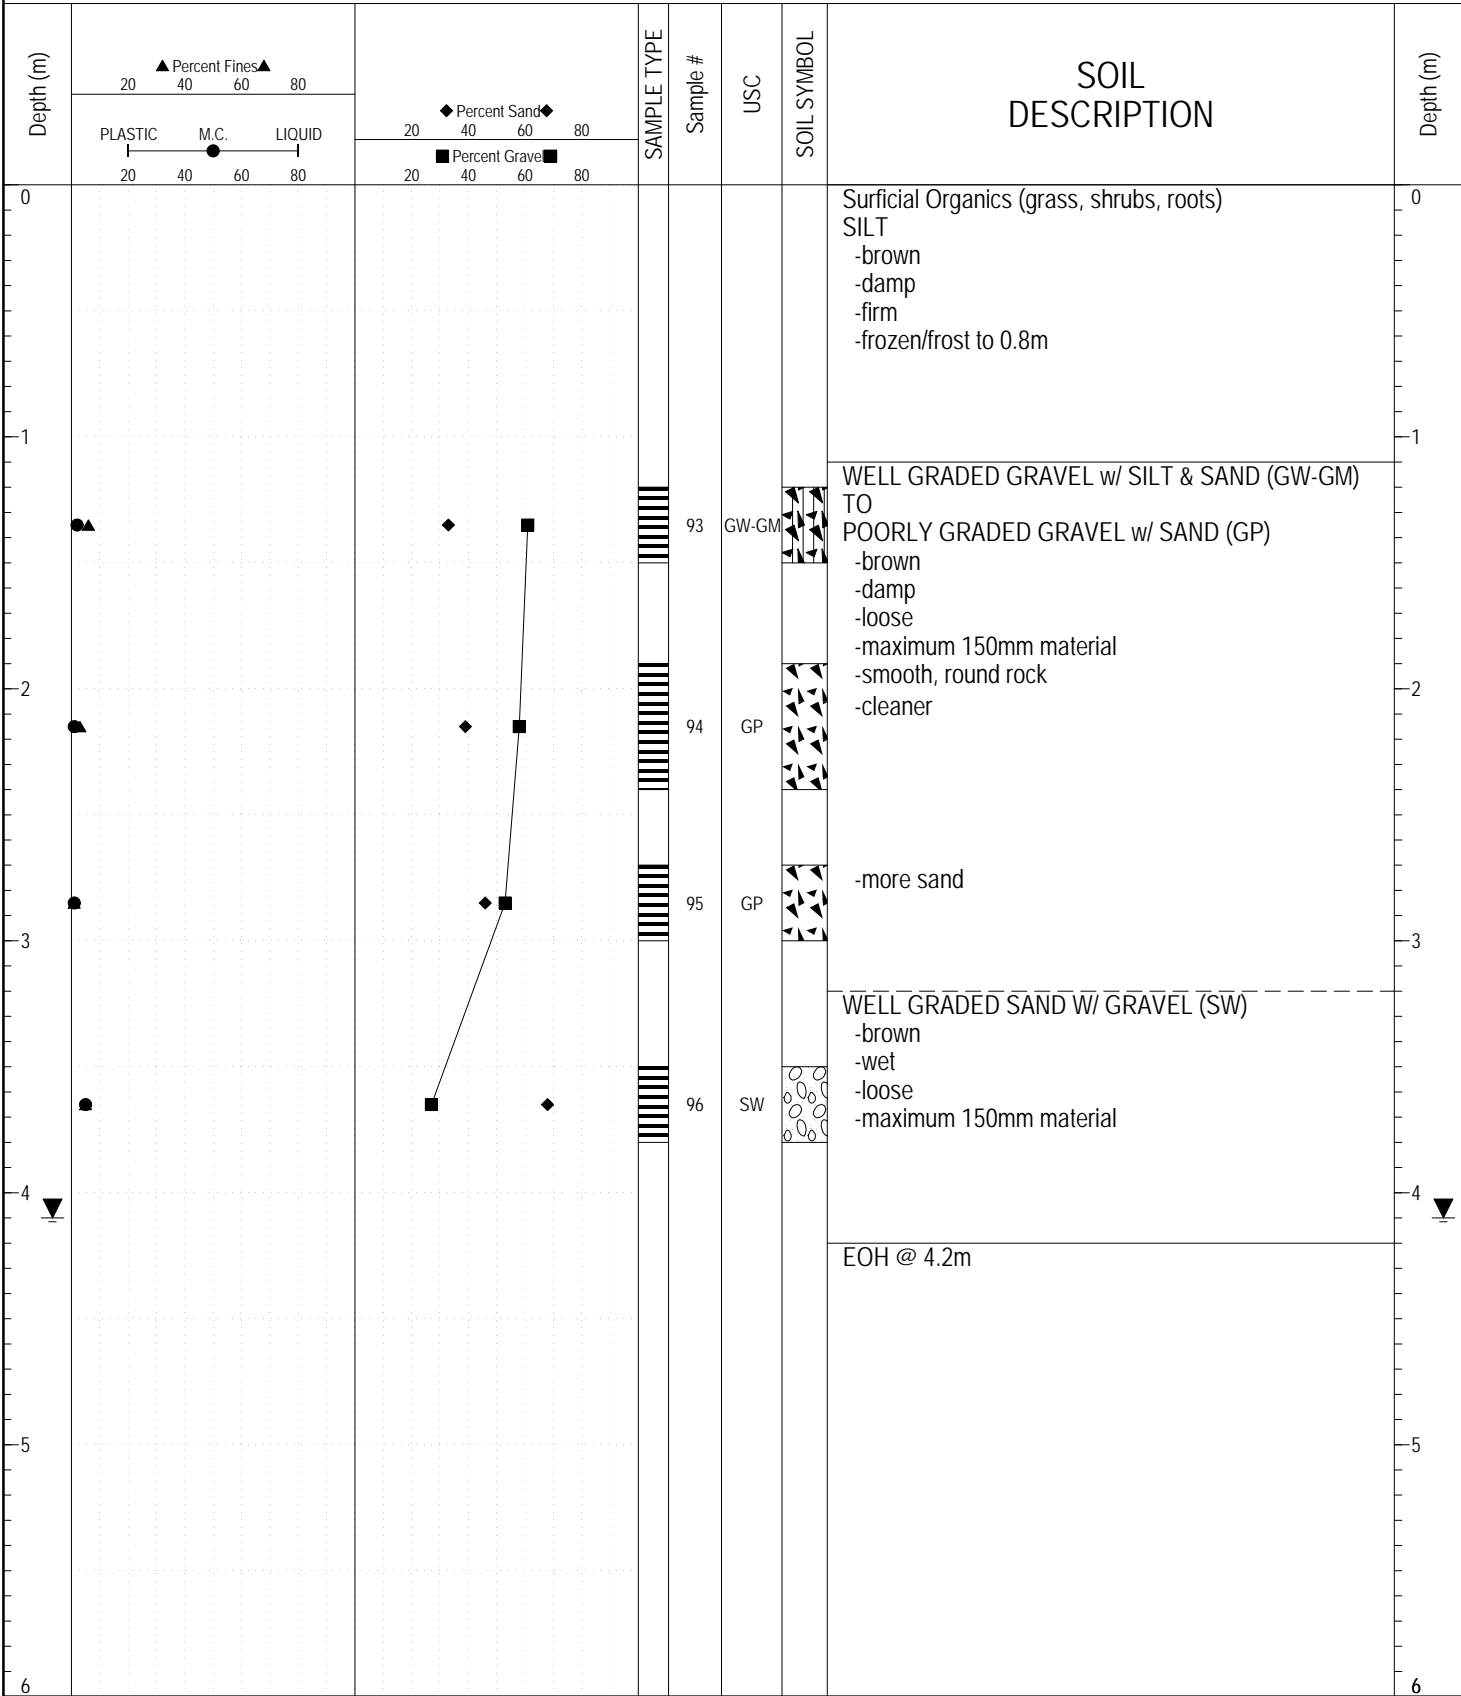

GEOTECH GRAVEL 725.GPJ YTG.GDT 3/3/17

SUBSURFACE EXPLORATION AND TEST REPORT		Watson Lake Airport Geotechnical Investigation	BOREHOLE NO: 725-3700
CLIENT: Transportation Engineering		Km 10.1 Campbell Highway Pit ID# 105 A-49	PROJECT NO: 552-202335-02-0665
Kobelco SK300 Excavator		LOCATION: SEE PLAN / GPS	ELEVATION:

SAMPLE TYPE RETURN S.P.T. Auger BULK TUBE CORE

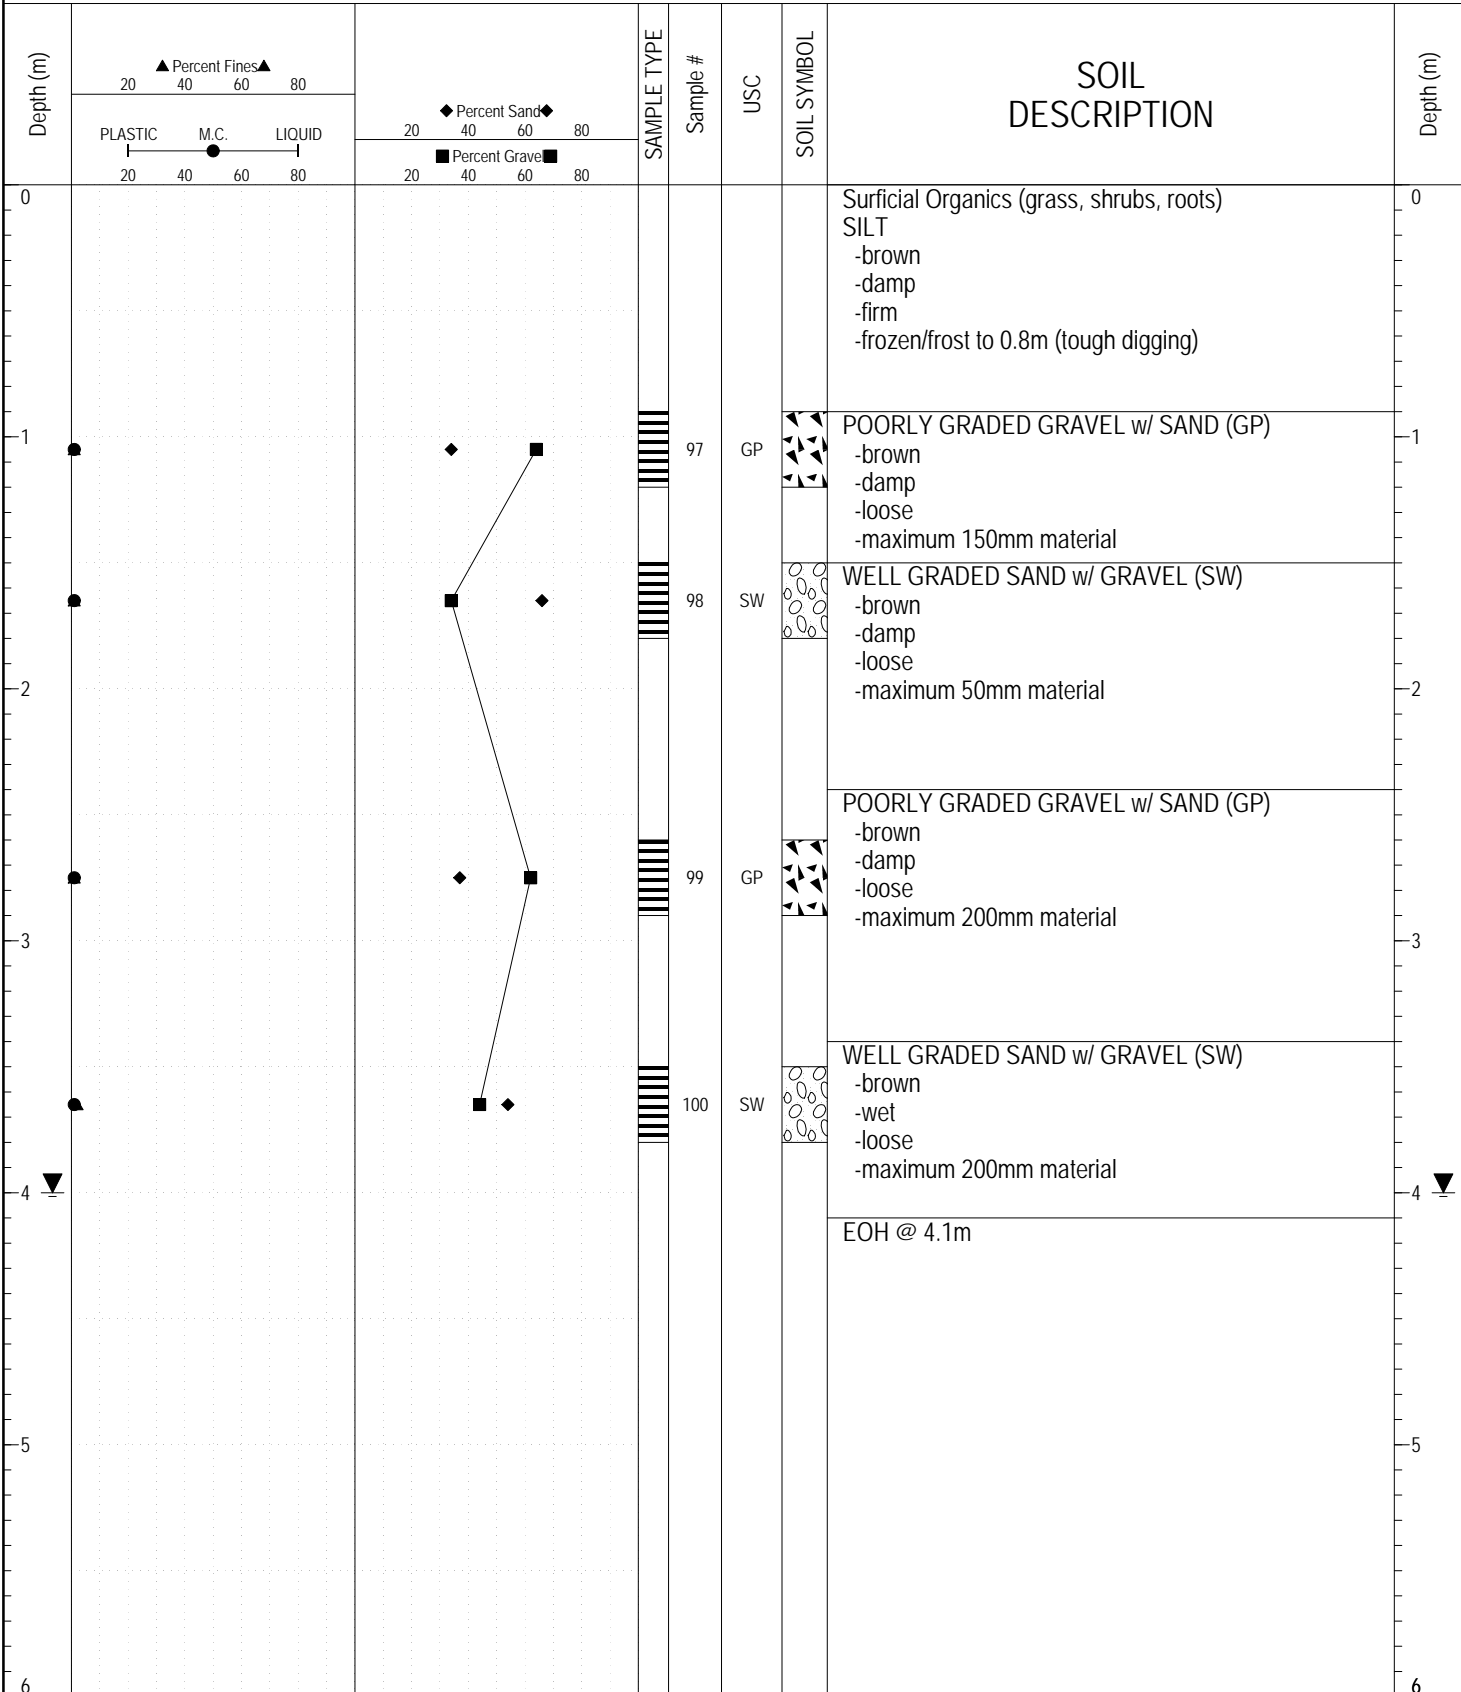

GEOTECH GRAVEL 725.GPJ YTG.GDT 3/3/17