
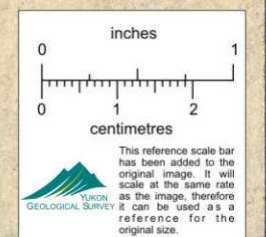
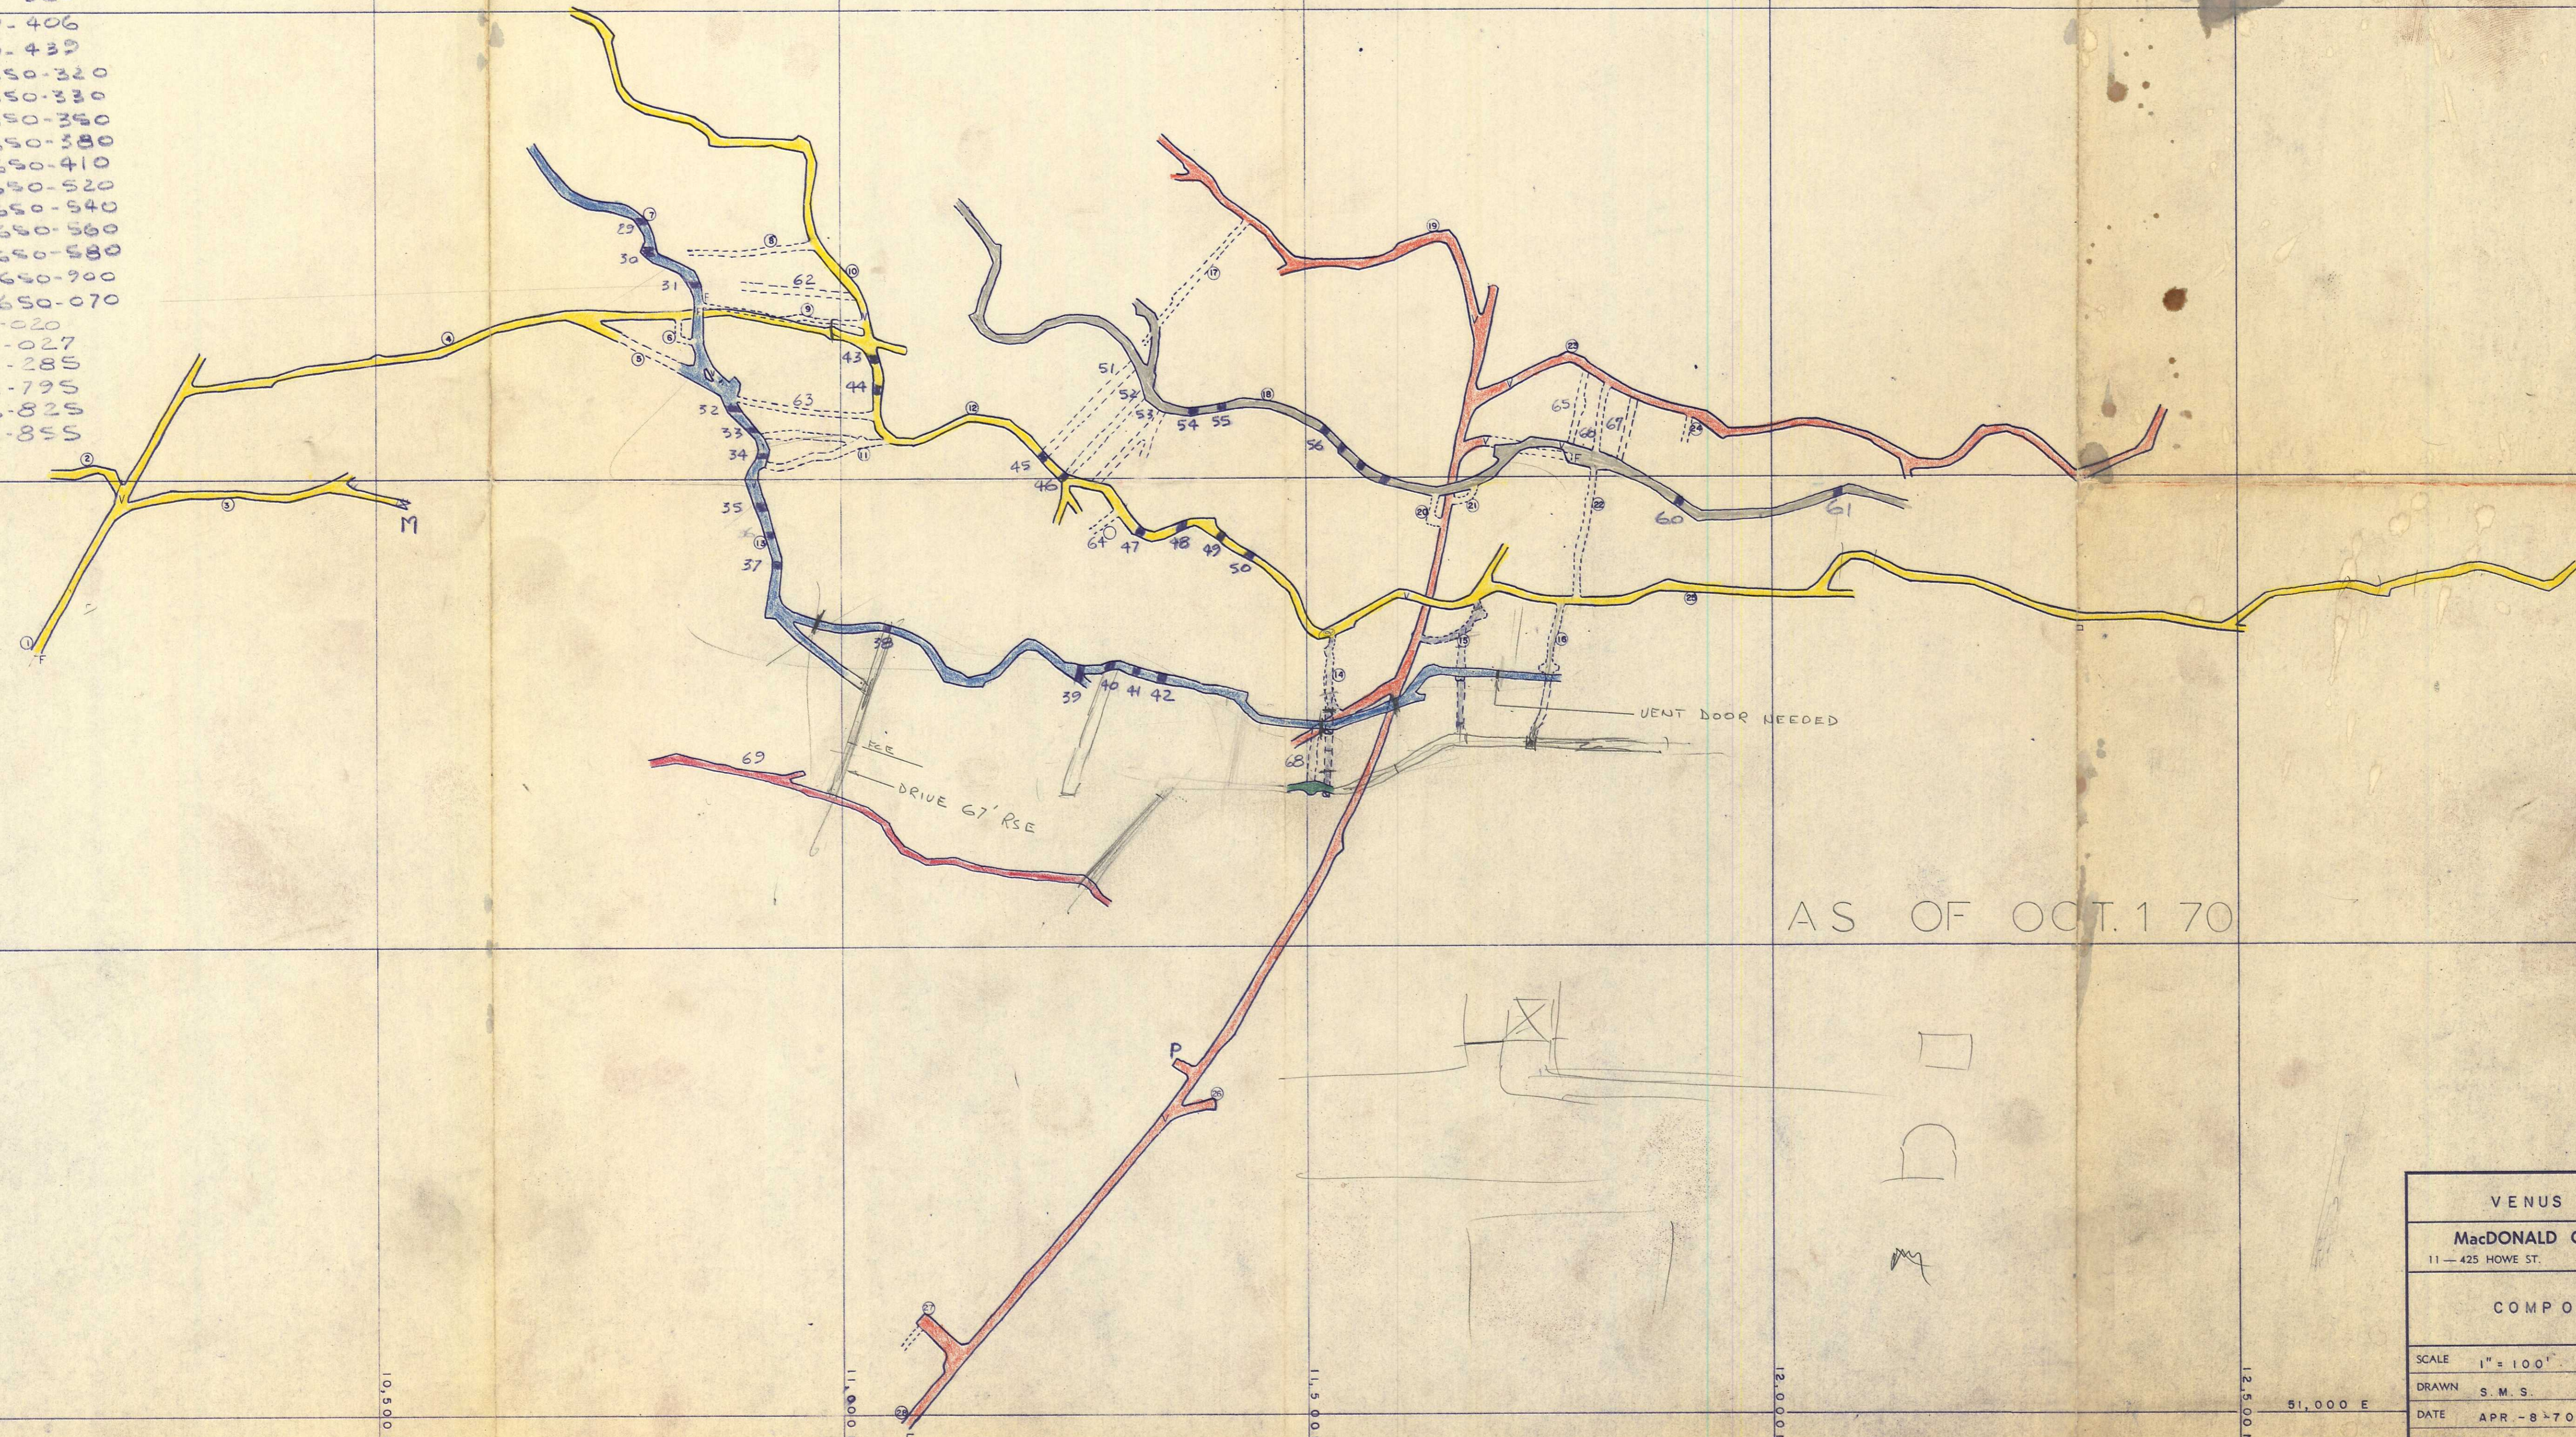


29-28-785 68-28-S10
 30-28-790 69-VENUS EXT.
 31-28-840
 32-28-881
 33-28-884
 34-28-918
 35-28-914
 36-28-924
 37-28-931
 38-28-045
 39-28-253
 40-28-283
 41-28-313
 42-28-343
 43-27-037
 44-27-042
 45-27-215
 46-27-235
 47-27-317
 48-27-360

49-27-406
 50-27-439
 51-2650-320
 52-2650-330
 53-2650-350
 54-2650-380
 55-2650-410
 56-2650-520
 57-2650-540
 58-2650-560
 59-2650-580
 60-2650-900
 61-2650-070
 62-27-020
 63-27-027
 64-27-285
 65-26-795
 66-26-825
 67-26-855

- | | | | | |
|---------------------|-------------------|---|------------|-----------|
| ① 2700 PORTAL | ②③ 26-536 PASS | ○ | - LEGEND - | |
| ② 27-1-S DRIFT | ④ 26-650 WASTE P | ○ | | DRIFTS |
| ③ 27-1-N DRIFT | ⑤ 26-625 RAISE | ○ | | RAISES |
| ④ 2700 X CUT | ⑥ 26-2-N DRIFT | ○ | | AIR VALVE |
| ⑤ 2800 SERV. RAISE | ⑦ 26-2-920 RAISE | ○ | | FAN |
| ⑥ 27-807 BY-PASS | ⑧ 27-1-2A-N DRIFT | ○ | | PDR. MAG. |
| ⑦ 28-2-S DRIFT | ⑨ CHARGER STATION | ○ | | ELEC. BX. |
| ⑧ 27-962 RAISE | ⑩ COMPRESSOR STA. | ○ | | WTR. PUMP |
| ⑨ 27-015 RAISE | ⑪ 2600 PORTAL | ○ | | |
| ⑩ 27-2A-W DRIFT | | ○ | | |
| ⑪ 27-040 RAISE | | ○ | | |
| ⑫ 27-1-2A-N DRIFT | | ○ | | |
| ⑬ 26-2-N DRIFT | | ○ | | |
| ⑭ 26-540 QRE PASS | | ○ | | |
| ⑮ 26-615 WASTE PASS | | ○ | | |
| ⑯ 27-785 RAISE | | ○ | | |
| ⑰ 26-438 RAISE | | ○ | | |
| ⑱ 2650-2-S DRIFT | | ○ | | |
| ⑲ 26-2-S DRIFT | | ○ | | |

 

VENUS MINES LTD.
 MacDONALD CONSULTANTS LIMITED
 11 - 425 HOWE ST. VANCOUVER 1, B.C.

COMPOSITE PLAN

SCALE 1" = 100'
 DRAWN S. M. S.
 DATE APR - 8 70
 NUMBER 004271