



PLAN
SCALE 1 : 5 000

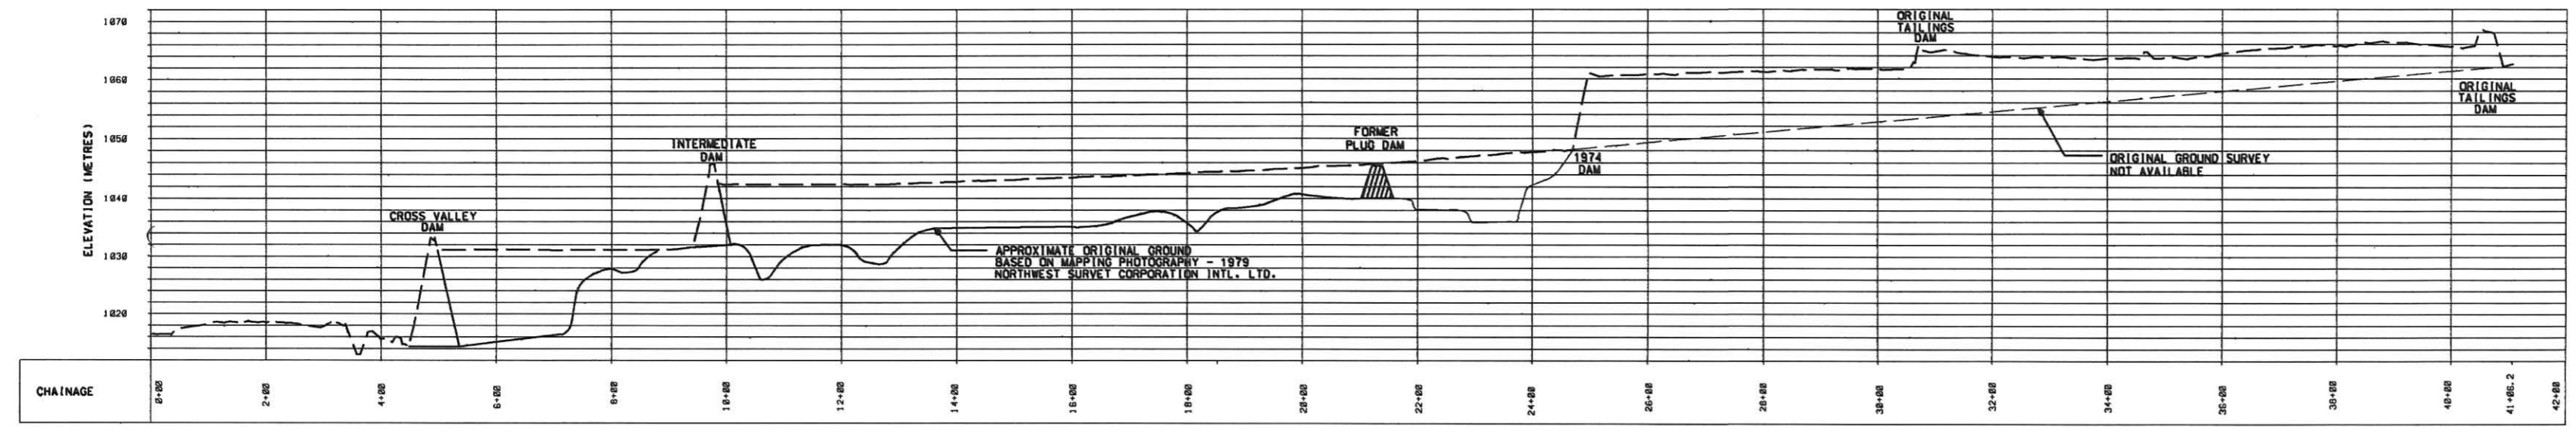

PROFILE
SCALE : HOR 1 : 5 000
VERT 1 : 500

NOTES

MAPPING COMPILED BY THE ORTHOSHOP, CALGARY, ALBERTA, JANUARY, 1991. BASED ON AERIAL PHOTOGRAPHY, SEPTEMBER 17, 1980, AT A SCALE OF 1 : 10 000. SURVEY CONTROL WAS SUPPLIED BY CURRAGH RESOURCES, INC.

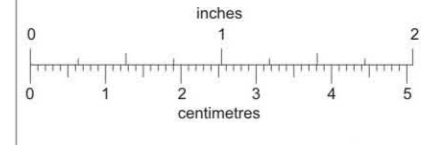

This reference scale bar has been added to the original image. It will scale at the same rate as the image, therefore it can be used as a reference for the original size.

NOTE
THIS DRAWING IS REDUCED FROM ORIGINAL SIZE AND THEREFORE IS NOT TO BE SCALED



A	RELEASED FOR INFORMATION	APR 03 1991	LC	ETL
NO.	DESCRIPTION	DATE	BY	CHKD

REVISIONS	
100-30-005	TAILINGS AREA - ORIGINAL TAILINGS AREA PLAN & PROFILE
100-30-004	TAILINGS AREA - CROSS VALLEY TAILINGS STORAGE - PLAN & PROFILE
100-30-003	TAILINGS AREA - CROSS VALLEY POLISHING POND - PLAN & PROFILE
DWG. NO.	DESCRIPTION

REFERENCE DRAWINGS

Curragh Resources Inc.

KILBORN

SECTION: CIVIL
SCALE: 1:5 000
DESIGNED: E. I. J.
DRAWN: L. C.
CHECKED:
APPROVED:

ENGINEERING DATA CONTAINED HEREIN ARE RESTRICTED IN USE FOR THE ORIGINAL PURPOSES FOR WHICH THEY ARE PREPARED.

TITLE: FARO MINE TAILINGS AREA GENERAL PLAN AND PROFILE

PROJECT NO. 3509
DIVISION NO. 28
DRAWING NUMBER 100-30-002

REV. A

03 APR 1991

HF 3-430

AU-FR-91-132
(Kilborn - 100-30-002)