



PLAN  
SCALE 1 : 2 000

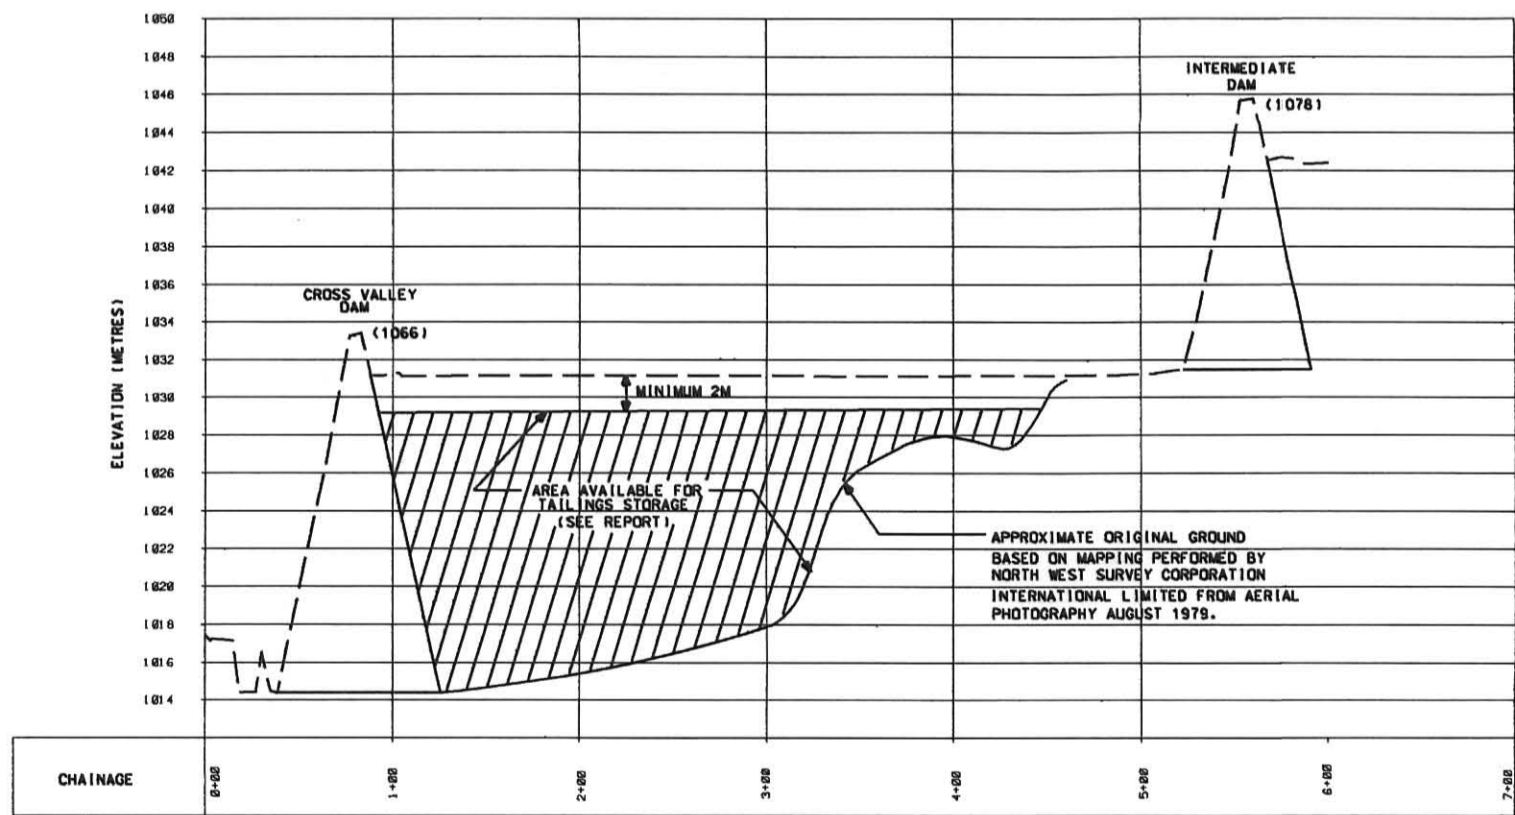

PROFILE  
SCALE HOR 1 : 2 000  
VERT 1 : 200

NOTES

- ELEVATIONS ON THIS DRAWING ARE IN METERS AND ARE RELATED TO UTM DATUM. ADD APPROXIMATELY 32.3 METRES TO THE ELEVATIONS TO OBTAIN THE EQUIVALENT ELEVATIONS BASED ON DOWN VALLEY DATUM.
- FOR CONVENIENCE MINE DATUM ELEVATIONS SHOWN IN BRACKETS (1078) ARE METRIC ELEVATIONS AS USED IN INTERMEDIATE DAM AND CROSS VALLEY DAM 1988 AND 1989 CONSTRUCTION CONTRACT DRAWINGS.

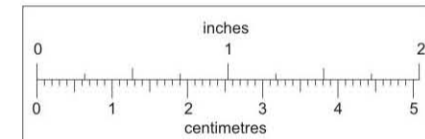

This reference scale bar has been added to the original image. It will scale at the same rate as the image, therefore it can be used as a reference for the original size.

MAPPING COMPILED BY THE ORTHOSHP, CALGARY, ALBERTA, JANUARY, 1991. BASED ON AERIAL PHOTOGRAPHY, SEPTEMBER 17, 1990, AT A SCALE OF 1 : 10 000. SURVEY CONTROL WAS SUPPLIED BY CURRAGH RESOURCES INC.

NOTE  
THIS DRAWING IS REDUCED FROM ORIGINAL SIZE AND THEREFORE IS NOT TO BE SCALED



|     |                          |             |    |      |      |      |
|-----|--------------------------|-------------|----|------|------|------|
| A   | RELEASED FOR INFORMATION | APR 03 1991 | LC | LC   | LC   | LC   |
| NO. | DESCRIPTION              | DATE        | BY | CHKD | INTD | APPD |

| REVISIONS  |   |
|------------|---|
| 100-30-004 | TAILINGS AREA - DOWN VALLEY TAILINGS STORAGE - PLAN & PROFILE |
| 100-30-002 | TAILINGS AREA - GENERAL PLAN & PROFILE                        |
| DWG NO.    | DESCRIPTION   |

REFERENCE DRAWINGS

**Curragh Resources Inc.**

**KILBORN**

SECTION: CIVIL  
SCALE: 1:2 000  
DATE: FEB 1991  
DESIGNED: E.L.J.  
DRAWN: L.C.  
CHECKED: [ ]  
APPROVED: [ ]

ENGINEERING DATA CONTAINED HEREIN ARE RESTRICTED IN USE FOR THE ORIGINAL PURPOSES FOR WHICH THEY ARE PREPARED.

TITLE: FARO MINE TAILINGS AREA CROSS VALLEY POLISHING POND PLAN AND PROFILE

PROJECT NO. 3509  
DIVISION NO. 28  
DRAWING NUMBER 100-30-003  
REV. A

007959

03 APR 1991

HF 3-430

(Kilborn 100-30-003)  
AU-FA-91-133