



PLAN  
SCALE 1 : 2 000

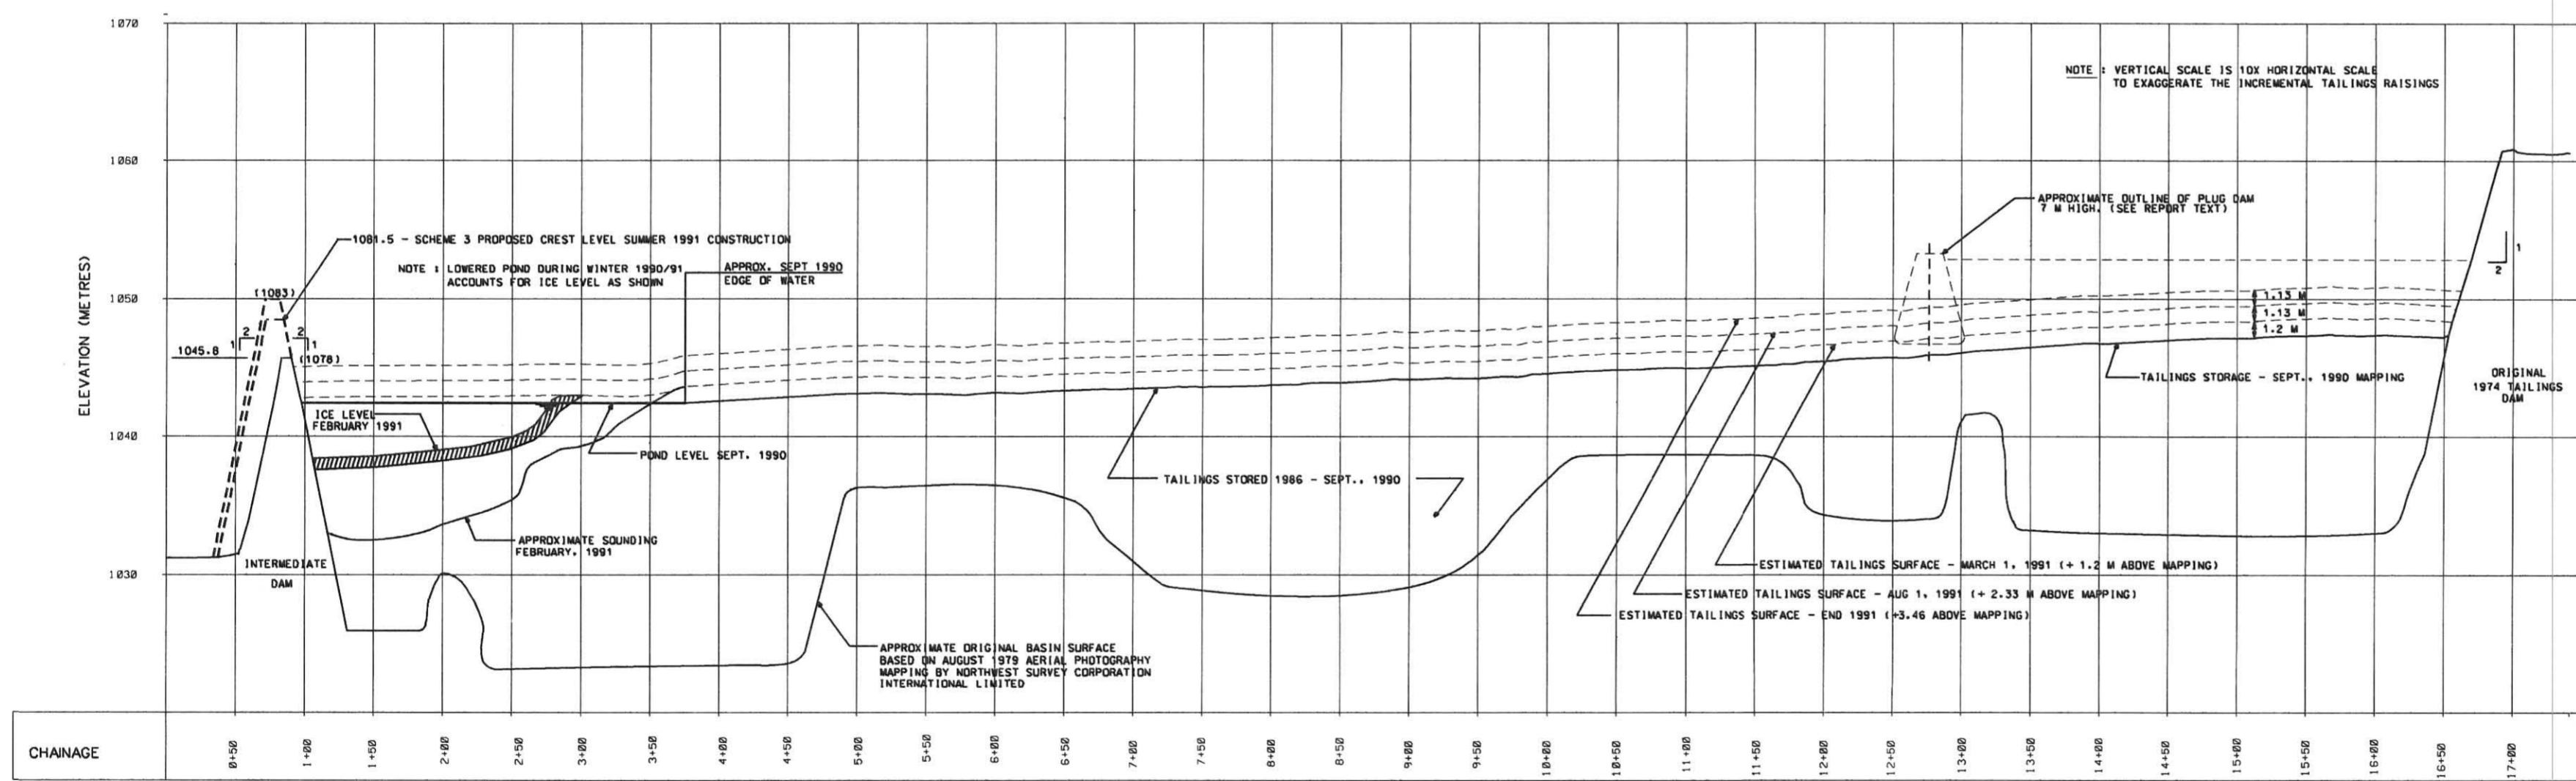

PROFILE  
SCALE : HOR = 1 : 2 000  
VERT = 1 : 200

- NOTES**
- ELEVATIONS ON THIS DRAWING ARE IN METERS AND ARE RELATED TO UTM DATUM. ADD APPROXIMATELY 32.5 METRES TO THE ELEVATIONS TO OBTAIN THE EQUIVALENT ELEVATIONS BASED ON DOWN VALLEY DATUM.
  - FOR CONVENIENCE MINE DATUM ELEVATIONS SHOWN IN BRACKET (1078) ARE METRIC ELEVATIONS AS USED IN INTERMEDIATE DAM AND CROSS VALLEY DAM 1988 AND 1989 CONSTRUCTION CONTRACT DRAWINGS.
  - ESTIMATED TAILINGS SURFACES IN 1991 ARE BASED ON A UNIFORM COVERAGE OVER THE ENTIRE BASIN. FOR FURTHER DETAILS REFER TO REPORT TEXT.
  - SLOPES 0.30 TO 2.00% NOTED ON THE PROFILE IN PLAN VIEW INDICATE SLOPE BETWEEN CONTOUR INTERVALS.
  - LOCATION OF BAFFLE No. 1 IS BASED ON AS-BUILT LOCATION PROVIDED BY CURRAGH MINE STAFF. LOCATIONS No. 2 AND No. 3 ARE AS PROPOSED (SEE APPENDIX B REPORT)

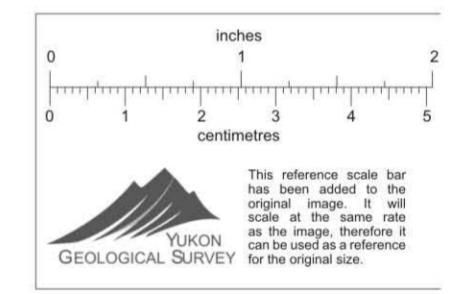

MAPPING COMPILED BY THE ORTHOSHOOP, CALGARY, ALBERTA, JANUARY, 1991. BASED ON AERIAL PHOTOGRAPHY, SEPTEMBER 11, 1990, AT A SCALE OF 1 : 10 000. SURVEY CONTROL WAS SUPPLIED BY CURRAGH RESOURCES INC.

**NOTE**  
THIS DRAWING IS REDUCED FROM ORIGINAL SIZE AND THEREFORE IS NOT TO BE SCALED

B	ADDED NOTE	JUN 11 1991	LC	EIU
A	RELEASED FOR INFORMATION	APR 03 1991	LC	EIU

REVISIONS	
NO.	DESCRIPTION
100-30-003	CROSS VALLEY DAM POLISHING POND
100-30-005	ORIGINAL TAILINGS STORAGE - PLAN & PROFILE
100-30-002	TAILINGS AREA GENERAL PLAN & PROFILE

**Curragh Resources Inc.**

**KILBORN**

SECTION: CIVIL  
SCALE: AS SHOWN  
DESIGNED: E.I.J.  
DRAWN: L.C.  
CHECKED:  
APPROVED:

DATE: JAN 1991  
DATE: JAN 1991

TITLE: FARO MINE TAILINGS AREA DOWN VALLEY TAILINGS STORAGE PLAN AND PROFILE

PROJECT NO.: 3509  
DIVISION NO.: 28  
DRAWING NUMBER: 100-30-004  
REV. B

007960

13 JUN 1991

HF 3-431

Kilborn 100-30-004  
AV-FR-91-134