



PLAN
SCALE: 1" = 200'

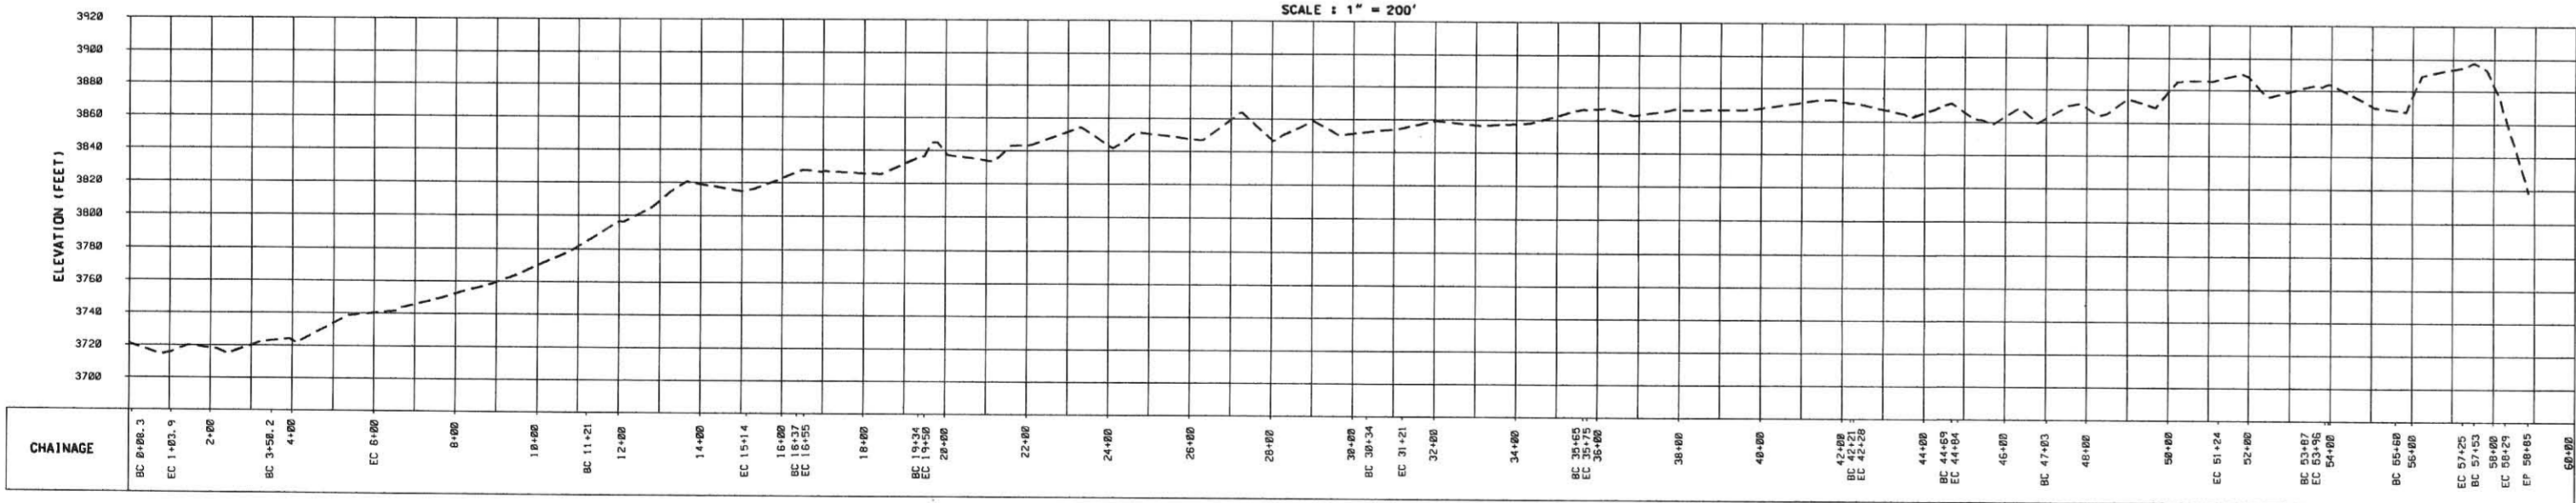

PROFILE
SCALE: HOR: 1" = 200'
VERT: 1" = 50'


NOTES

- ELEVATIONS ON THIS DRAWING ARE IN FEET AND ARE RELATED TO UTM DATUM. ADD APPROXIMATELY 109.6 FEET TO THE ELEVATIONS TO OBTAIN THE EQUIVALENT ELEVATIONS BASED ON MINE DATUM.
- TAILINGS PIPELINE LOCATION WILL VARY TO SUIT INFILLING PLAN - SEE ACCOMPANYING REPORT TEXT FOR FURTHER DETAILS.

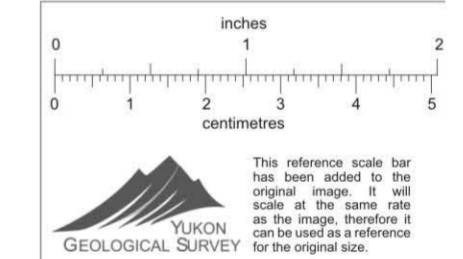

TOPOGRAPHY PROVIDED BY THE ORTHOSHOP, CALGARY, ALBERTA, COMPILED FROM AERIAL PHOTOGRAPHY TAKEN SEPTEMBER, 1990.

NOTE
THIS DRAWING IS REDUCED FROM ORIGINAL SIZE AND THEREFORE IS NOT TO BE SCALED.

 

B	ADDED PLUG DAM	JUN 11 1991	LC	EJU
A	RELEASED FOR INFORMATION	APR 03 1991	LC	EJU
NO.	DESCRIPTION	DATE	BY	CHKD
REVISIONS				
REFERENCE DRAWINGS				
 KILBORN				
SECTION: CIVIL SCALE: 1" = 200' DATE: FEB. 1991 DESIGNED: E.L.J. DRAWN: L.C. CHECKED: APPROVED:				
TITLE: FARO MINE OPEN PIT AREA TAILINGS AND WATER RECLAIM PIPELINE ALTERNATIVE PLAN AND PROFILE				
PROJECT NO. 3509		DIVISION NO. 28		
DRAWING NUMBER 100-30-008		REV. B		

007963

11 JUN 1991

HF 3-435
 (Kilborn 100-30-008)
 PA-FA-91-138