


116 1-1 CHARCOAL CONT.
TANTALUS BUTTE -
UNDERGROUND
PLANS

HF 3-477

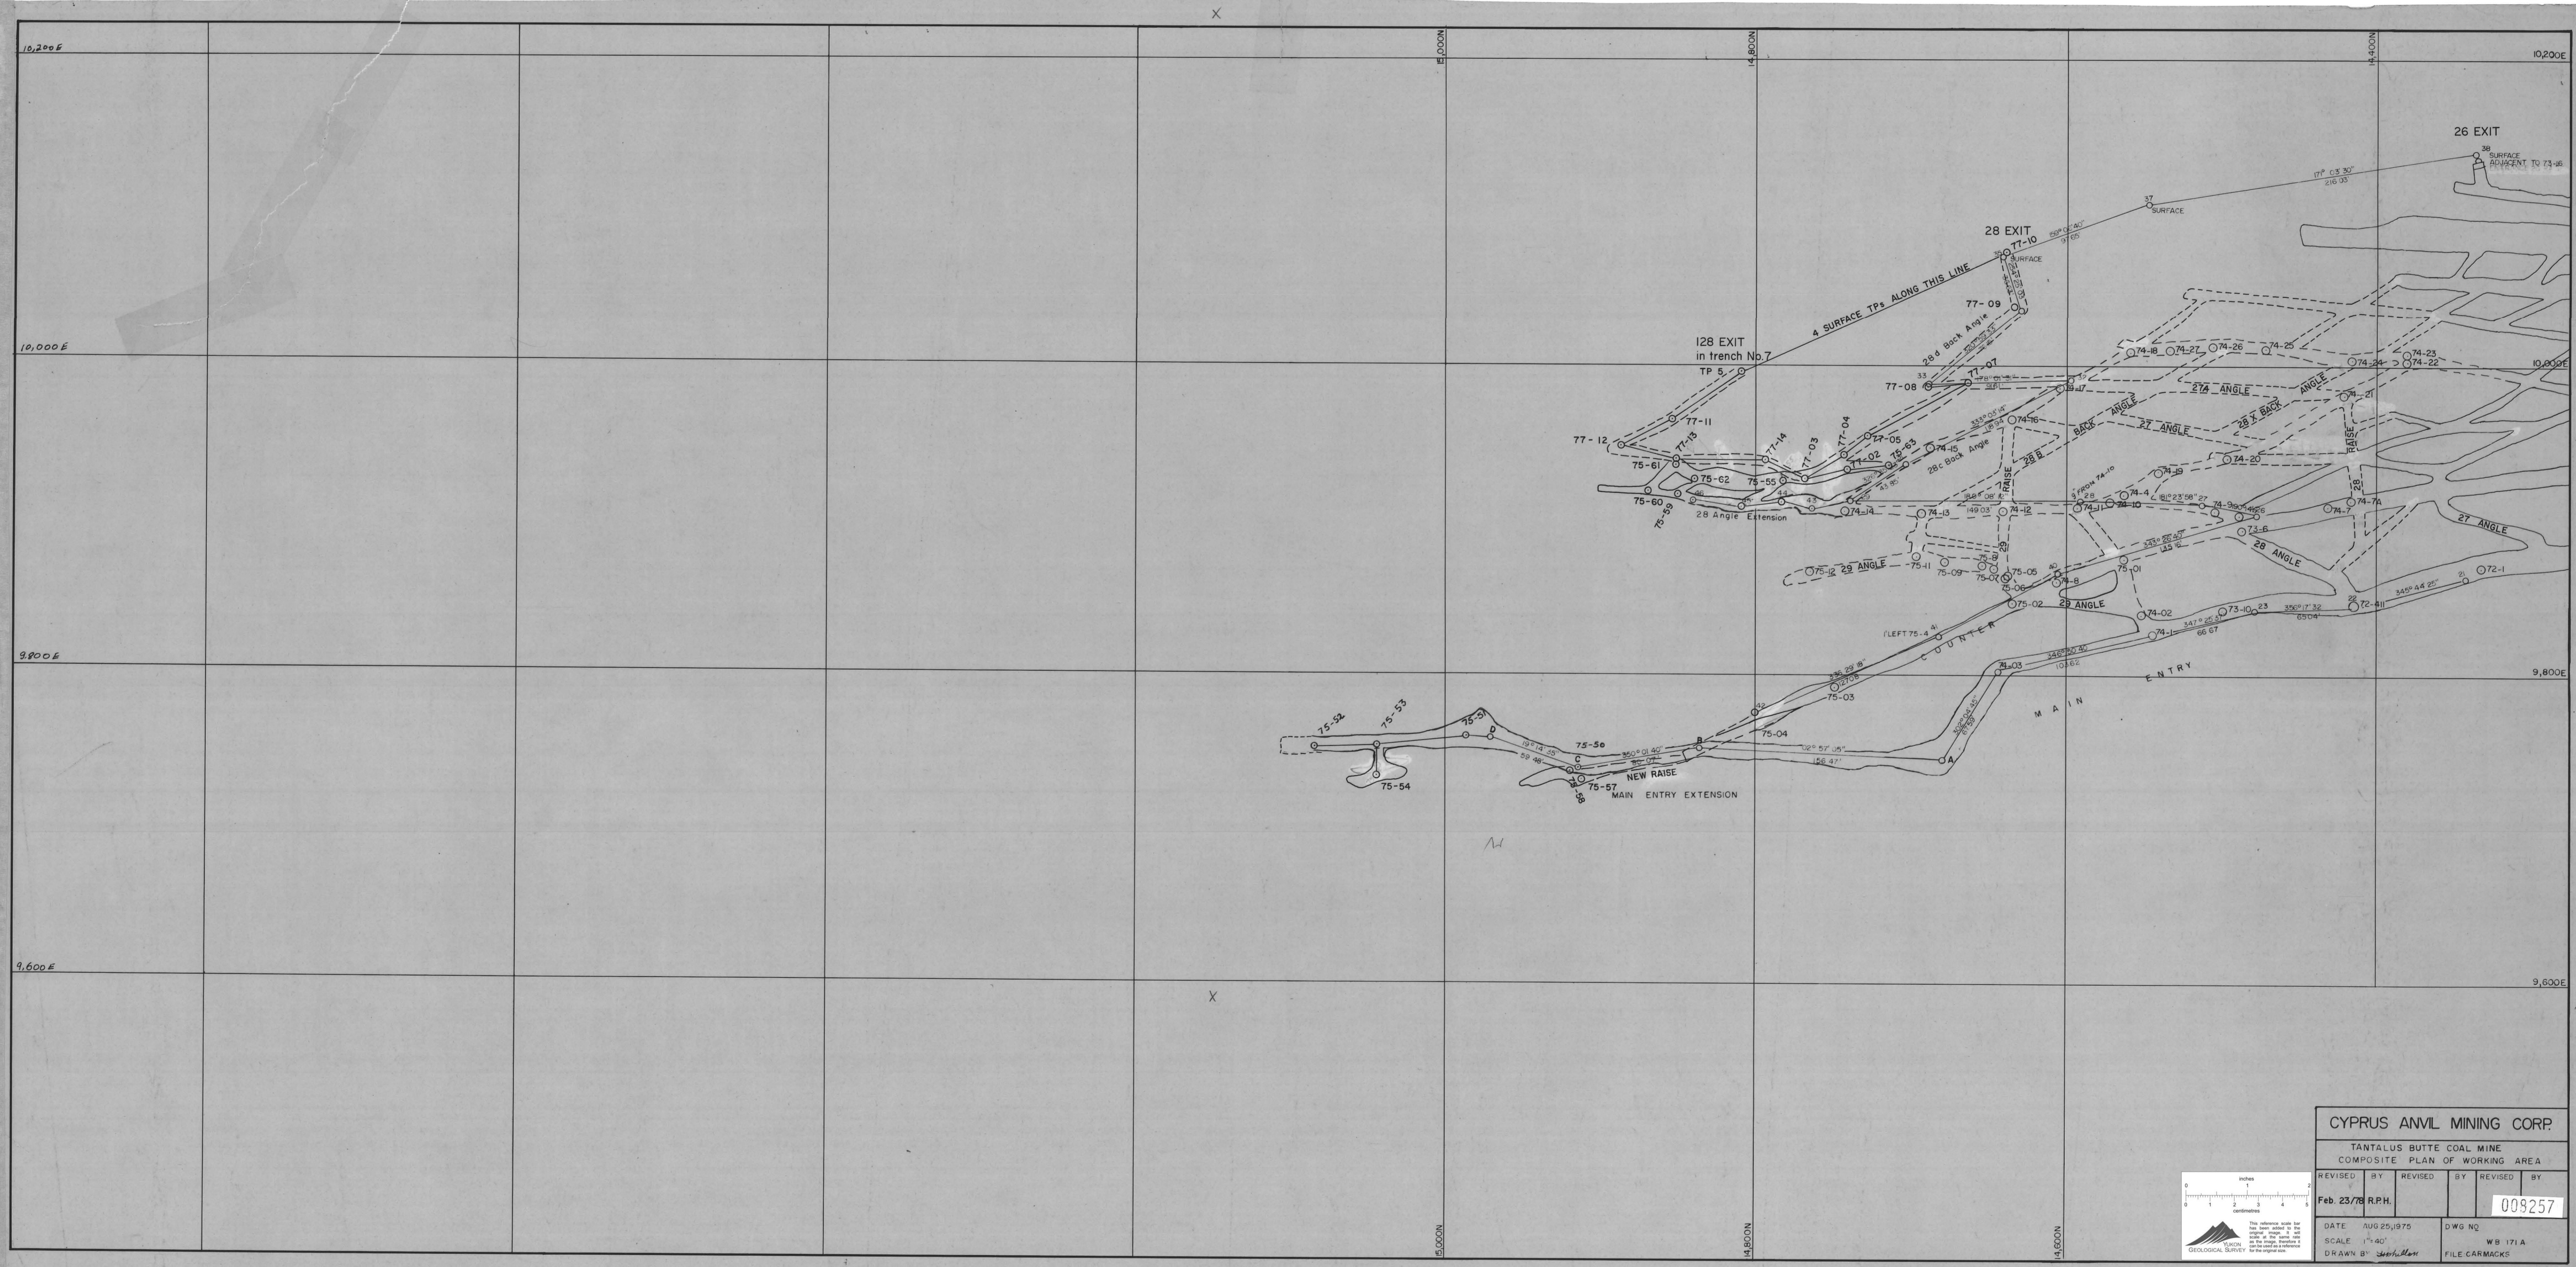

CYPRUS ANVIL MINING CORP.

TANTALUS BUTTE COAL MINE

COMPOSITE PLAN OF WORKING AREA

REVISED BY Feb 23/78 R.P.H.

DATE AUG 25, 1975

SCALE 1" = 40'

DRAWN BY [Signature]

009257

DWG NO.

WB 171 A

FILE CARMAKES