


**SITE PLAN**


Scale 1:1000

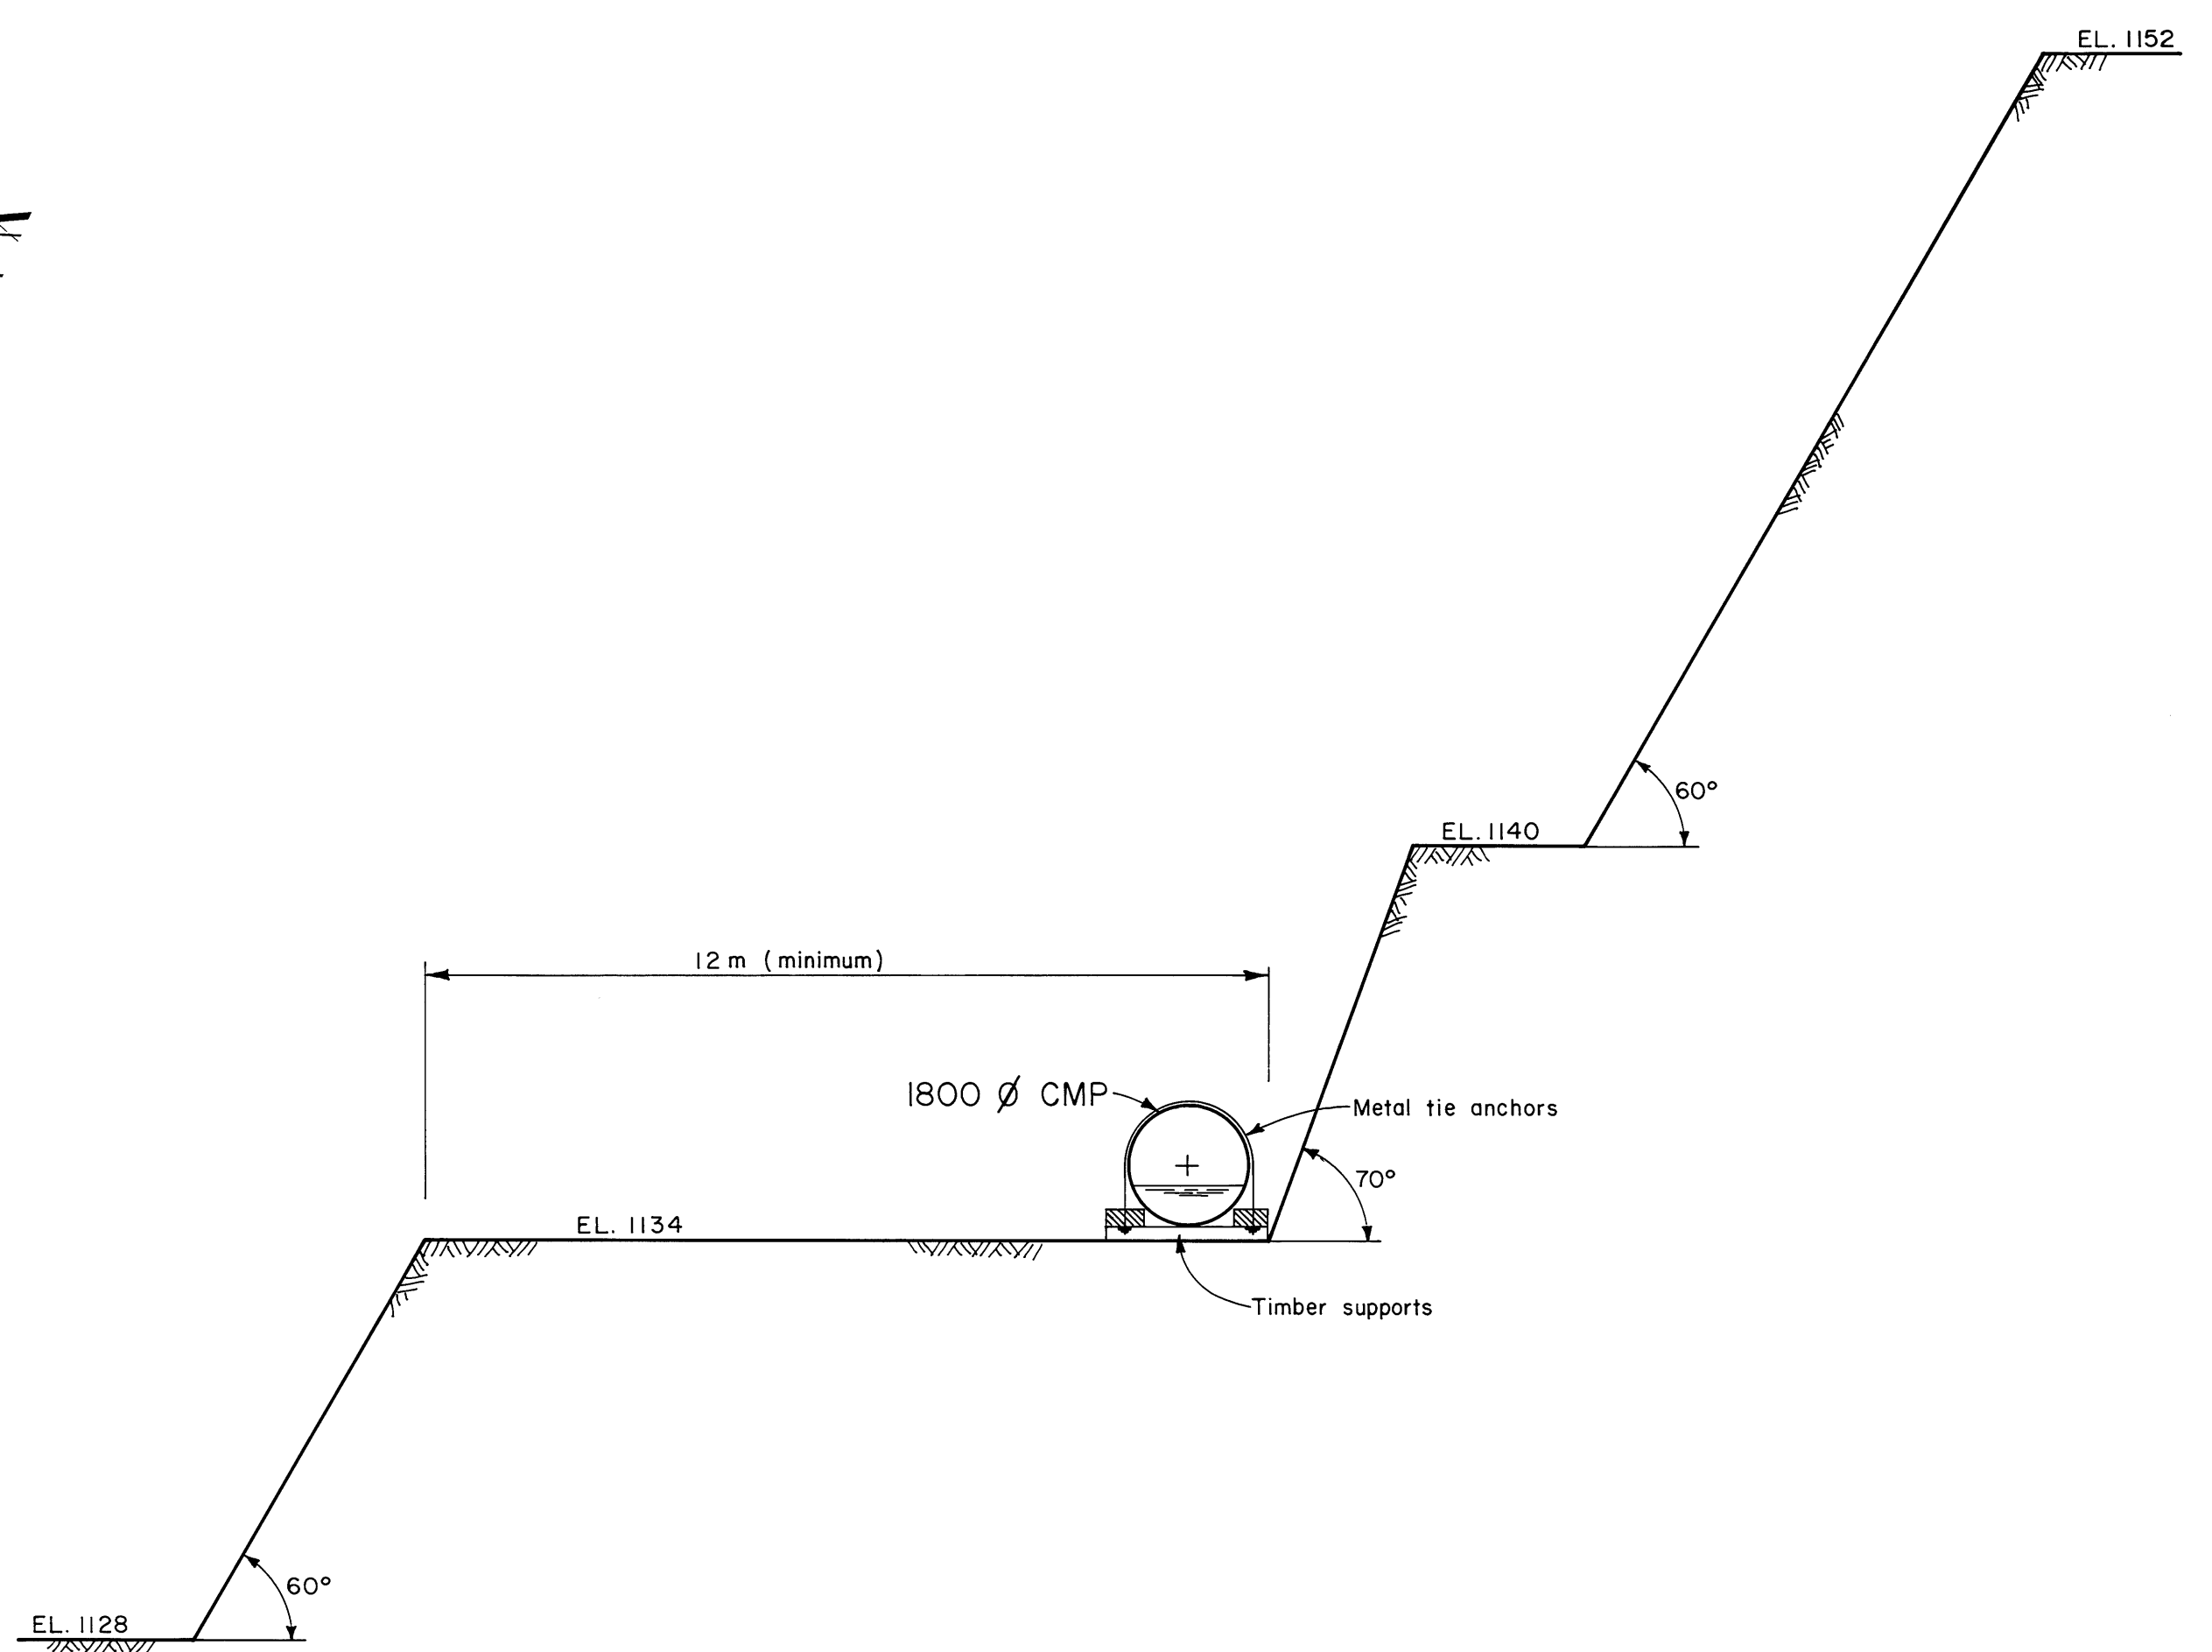

**SECTION B-B'**

Scale 1:100

NOTE: SEE FIGURE 2.39 FOR SECTION A-A' AND PROFILE

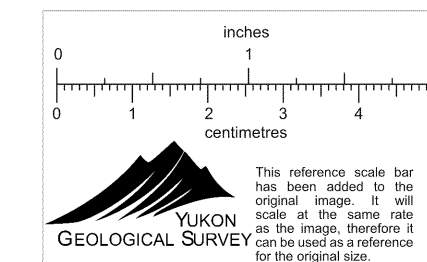

VANGORDA CREEK DIVERSION CULVERT SITE PLAN & SECTION B-B'		CURRAGH RESOURCES INC.	
008482		DATE: 89-01-07	
SCALE: As shown		FIGURE 2.39	

AD-UP-89-012  
HF-3-136

MONTAGNA CONSULTANTS LTD. EVALUATED  
KINGSTON, ONTARIO