


1990 GRUM/VANGORDA DEWATERING PLAN

VANGORDA PLATEAU SITE PLAN




LEGEND

● EXISTING PIEZOMETER	△ ⁴⁵⁶ NUMBERED SURVEY STATION
○ PROPOSED PIEZOMETER	+1230 SPOT ELEVATION IN METRES
— ADIT	
○ PROPOSED WELL	
⊕ BOREHOLE	
□ TEST PIT	

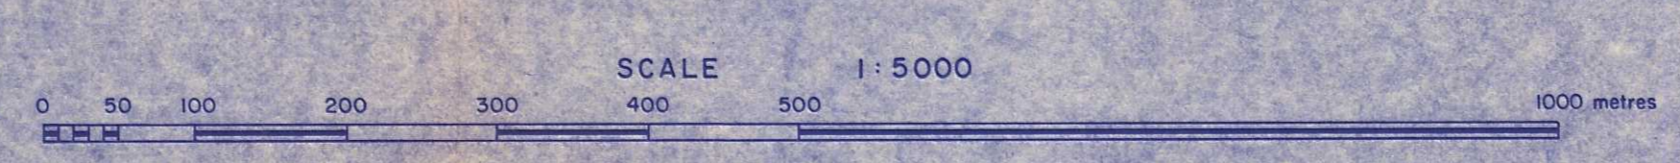

NOTE: CONTOUR INTERVALS
 - TOPOGRAPHY - 5m
 - VANGORDA PIT - 12m
 - GRUM PIT - 10m

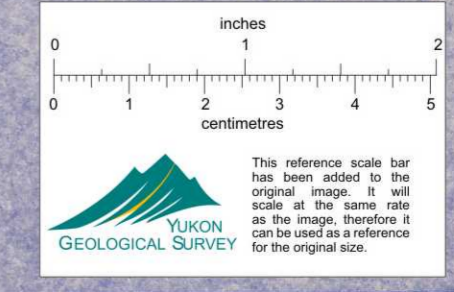

REVISED	DATE
REVISED TP	DATE 89-01-20
REVISED TP	DATE 88-12-13
DRAWN BY BCB	DATE 88-07-14
FIGURE 2.16	

006170