

CURRAGH INC.

003617

Inter-Office Memorandum

TO: Kelvin Dushnisky
Rescan, Vancouver

FROM: Gerry Acott
Manager, Environmental Affairs
Whitehorse Office

RE: Dy Project Description


DATE: 1992 11 2

Enclosed is the draft final of this long-overdue report. I have basically rewritten Section 4.1 through 4.2.6 and have included it in hard copy and on disk in Wordperfect 5.1 format. Changes to the other sections are made by pen within the document.

I have talked to Jim Hendry and he will supply you with an Autocad disk with the enlarged site drawing (photocopy enclosed). This is referenced in the write up I have provided but the Figure number needs to be filled in. I will also request Jim to include on the disk the Gantt chart for project scheduling for inclusion in Section 7, however, this may not be available immediately and you should issue the draft without it for now.

I would appreciate it if you could issue a draft to Gregg, Jim, Colin and myself by Friday. We will review it and get it back to you as soon as possible.

+ diskette

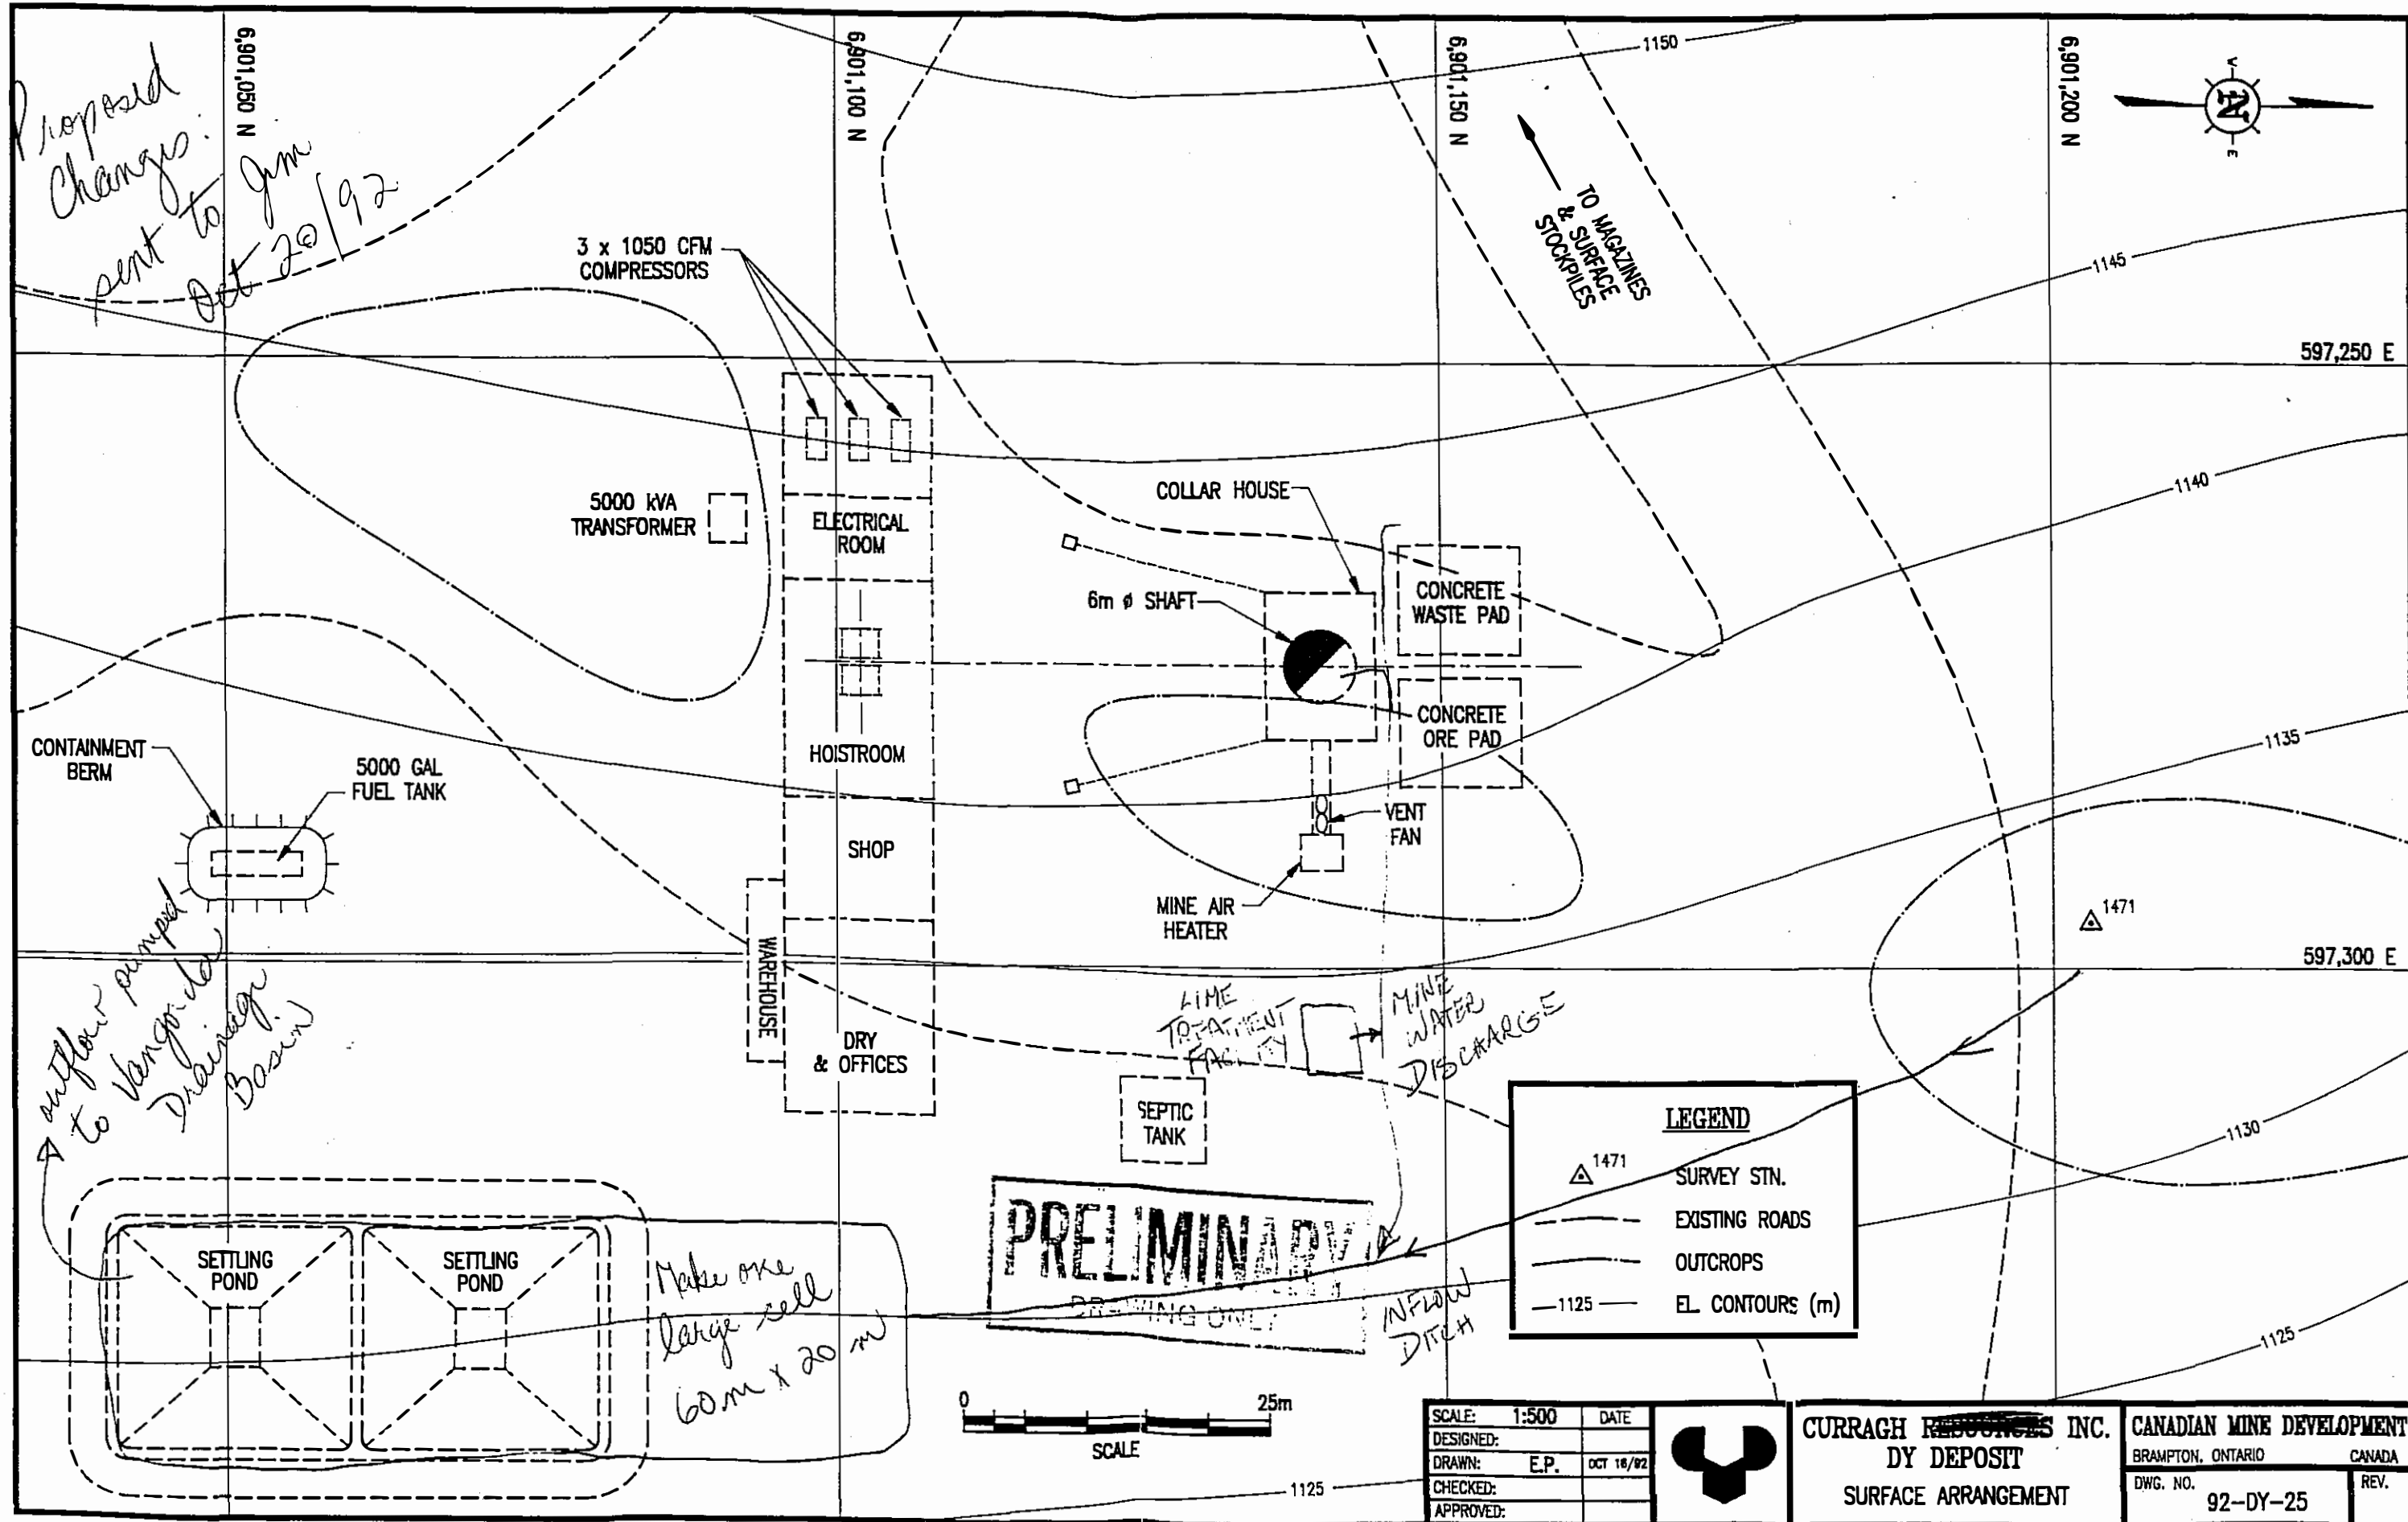

Proposed changes sent to Jim Oct 20/92

outflow pumped to Vancouver Drainage Basin

Make one large cell 60m x 20m

PRELIMINARY
DRAWING ONLY

LEGEND

- ▲ 1471 SURVEY STN.
- - - EXISTING ROADS
- OUTCROPS
- 1125- EL. CONTOURS (m)



SCALE:	1:500	DATE:	
DESIGNED:			
DRAWN:	E.P.	OCT 18/92	
CHECKED:			
APPROVED:			



CURRAGH RESOURCES INC.
DY DEPOSIT
SURFACE ARRANGEMENT

CANADIAN MINE DEVELOPMENT	
BRAMPTON, ONTARIO	CANADA
DWG. NO.	REV.
92-DY-25	

ADVANCED EXPLORATION AND DEVELOPMENT OF THE DY UNDERGROUND MINE

PROJECT DESCRIPTION

Prepared for:



~~Curragh Resources Inc.~~
Whitehorse, Yukon

Prepared by:

Rescan Environmental Services Ltd.
Vancouver, British Columbia

Nov 92
March 1991

Rescan
