

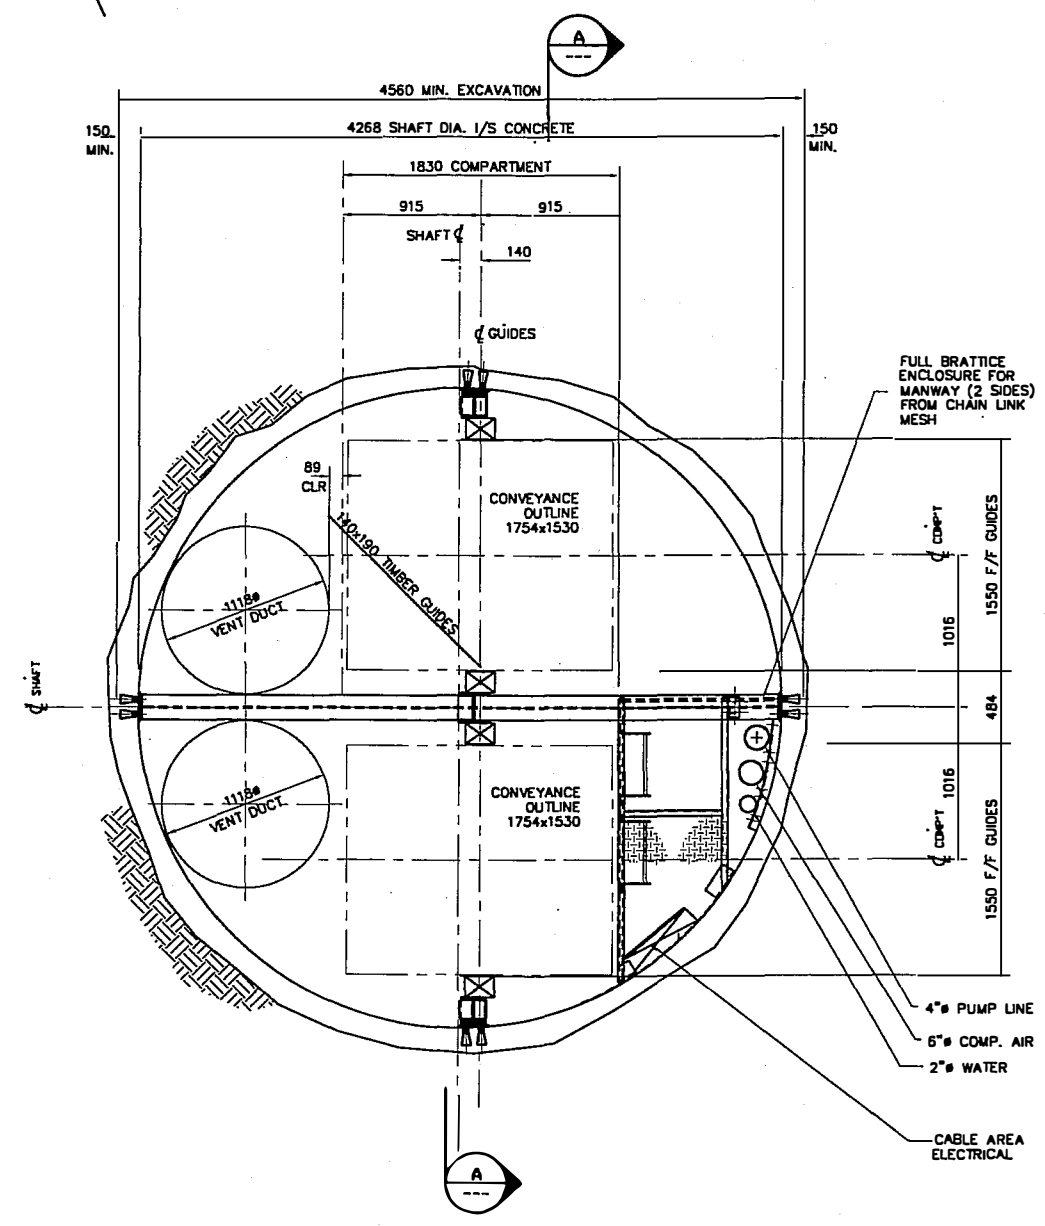


REV. A  
 DWG. NO. 196577-25000221  
 Dwg. System Type AUTOCAD  
 TITLE GRIZZLY DEPOSIT - UNDERGROUND EXPLORATION PROGRAM  
 TYPICAL SHAFT PLAN AND SECTION - GENERAL ARRANGEMENT  
 CLIENT ANVIL RANGE MINING CORP.

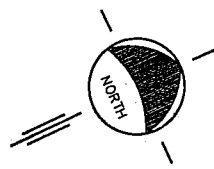

ALTERNATE SHAFT PLAN  
 SCALE 1:25

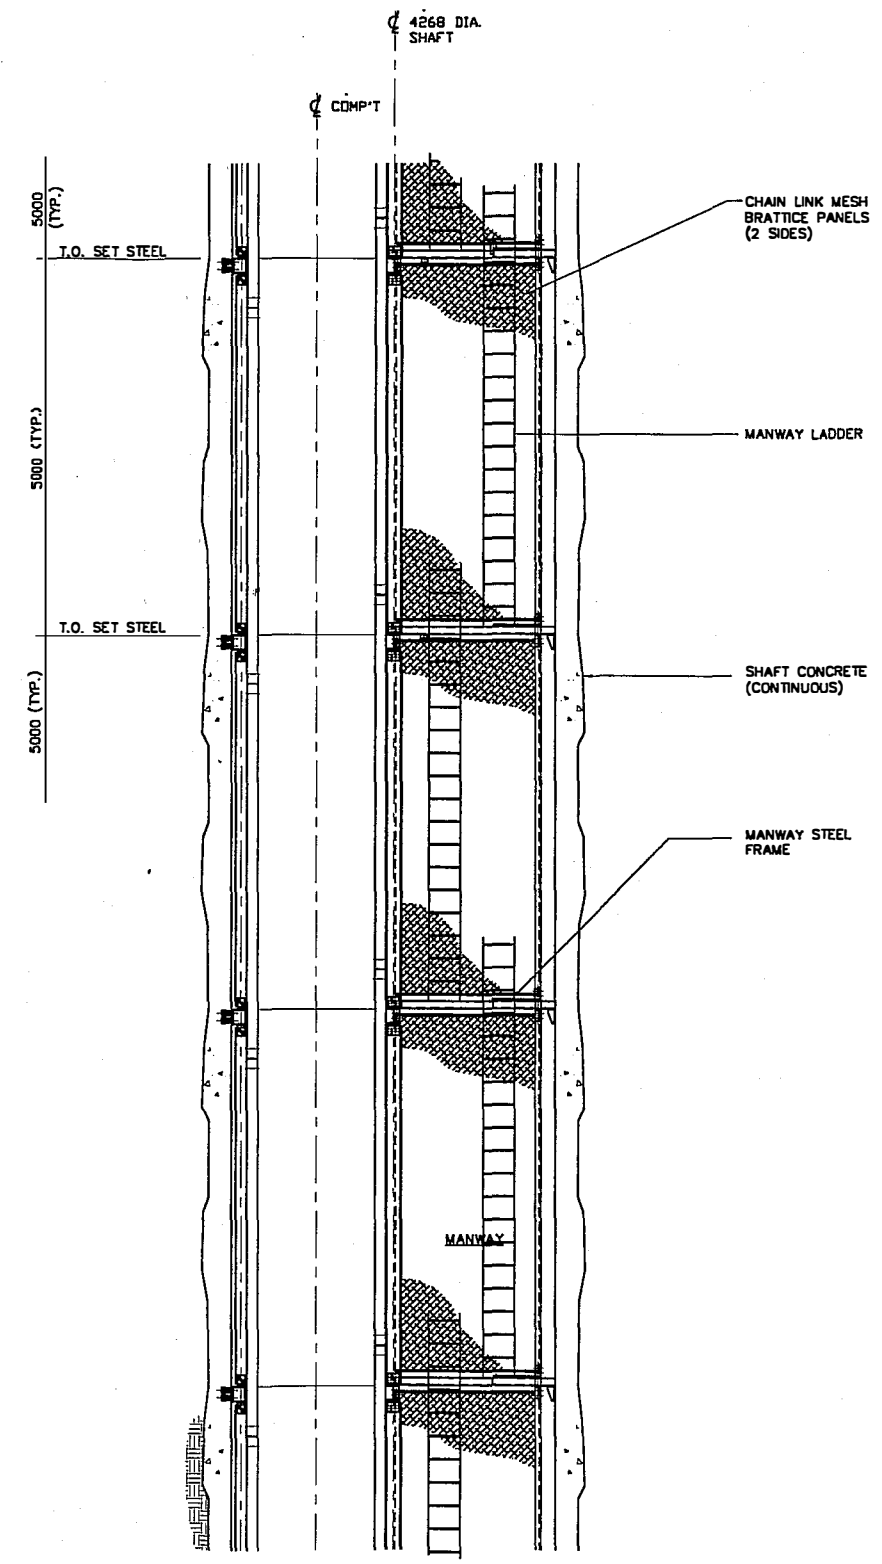

AA TYPICAL SHAFT SECTION  
 SCALE=1:50

4					
3					
2					
1					
A	FIRST DRAFT - FOR PROPOSAL	19/08/96	PH		
NO.	REVISIONS	DATE	BY	CHECK	PLAN



CLIENT ANVIL RANGE MINING CORPORATION

TITLE GRIZZLY DEPOSIT UNDERGROUND EXPLORATION PROGRAM TYPICAL SHAFT PLAN AND SECTION GENERAL ARRANGEMENT

SCALE NOTED	DWG. NO. 01-96053-2021	REV. A
-------------	------------------------	--------

005746