



SHAFT PLAN

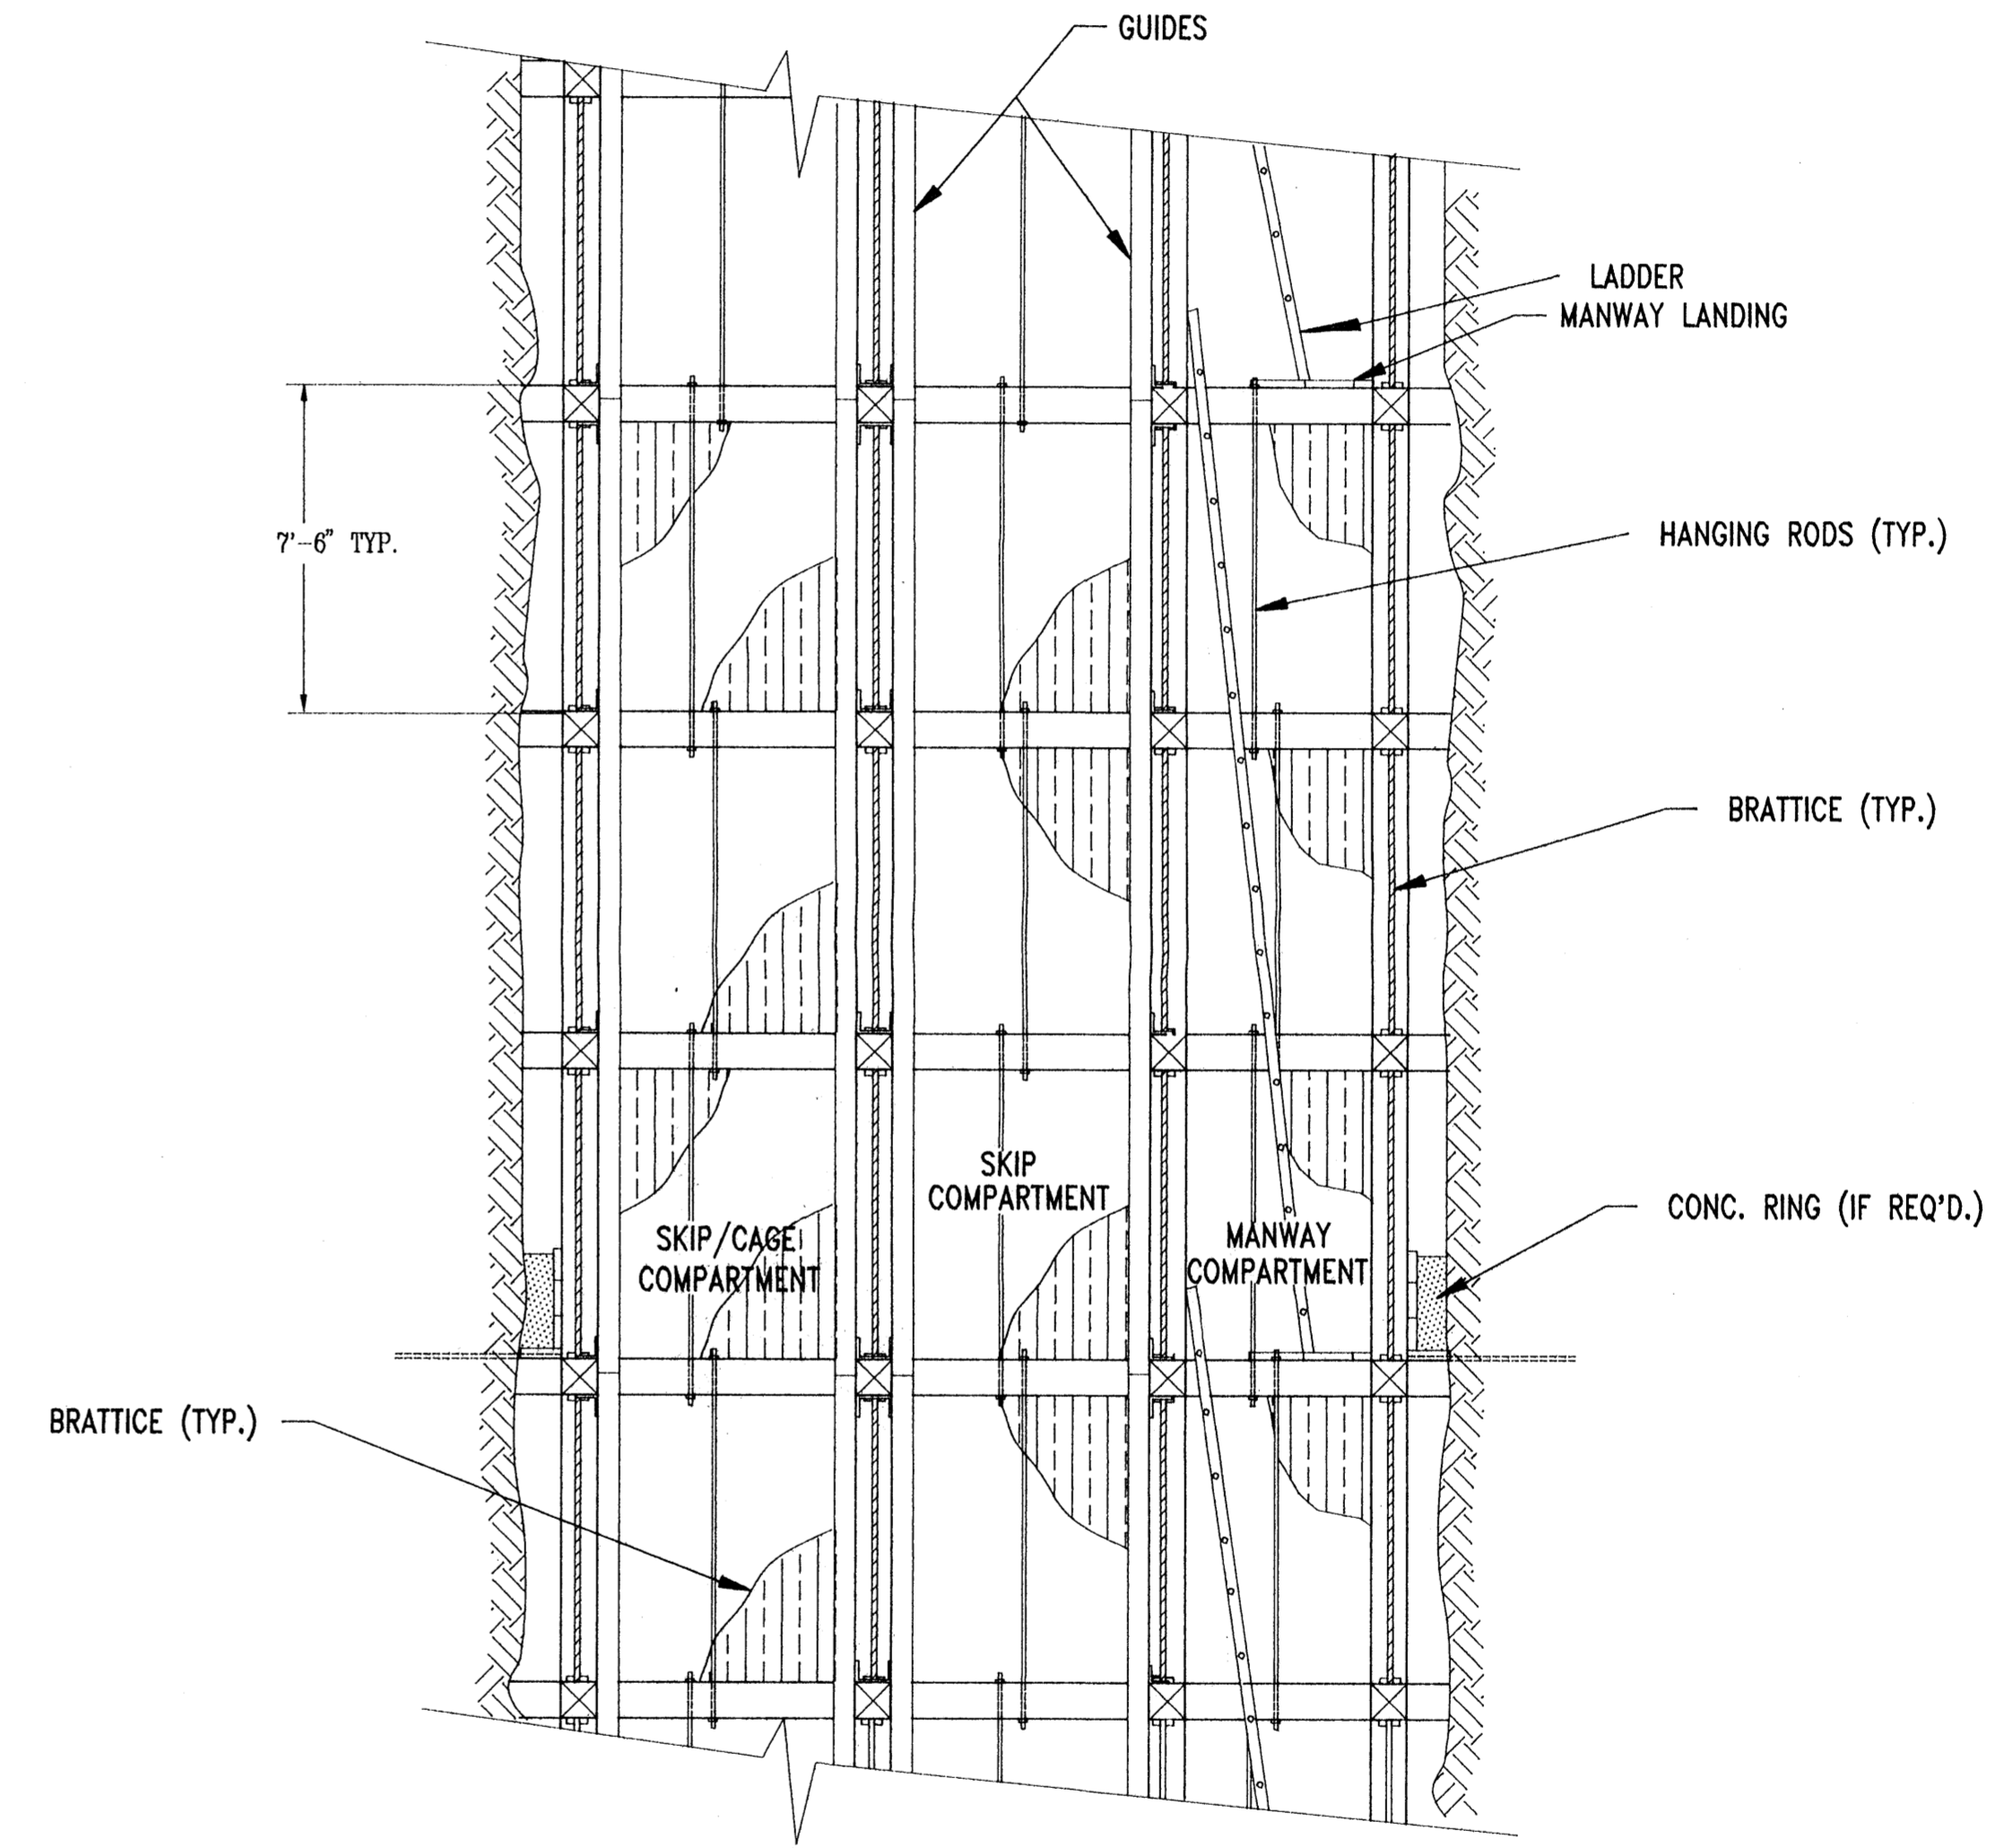

SHAFT SECTION

3 COMPARTMENT SHAFT - 2.29m (7.5') SET CENTERS
 MANWAY LANDINGS @ 3 SET INTERVALS
 TIMBER END & WALL PLATES - 250mm X 250mm (10" X 10")
 TIMBER DIVIDERS - 250mm X 250mm (10" X 10")
 TIMBER POSTS - 250mm X 250mm (10" X 10")
 COMPARTMENTS - FULL TIGHT LINING
 6 HANGING RODS/SET
 BEARING SETS @ 90m INTERVALS
 ROCK CATCHERS @ 6 SET INTERVALS
 WATER RINGS ABOVE EACH LEVEL & AS REQ'D.
 GUIDES - 6" X 8" NOMINAL X 22'-6" LG.
 GUIDES - DOUGLAS FIR SELECT (189B)
 SETS - BC FIR NO.1 STRUCTURAL

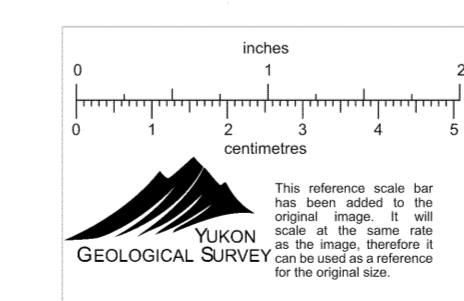

DWG. NO.	REFERENCE DRAWING	DWG. NO.	REFERENCE DRAWING	NO.	DESCRIPTION OF REVISION	DATE	BY	NO.	DESCRIPTION OF REVISION	DATE	NO.	APPROVED:	SCALE: 1/4" = 1'-0"	DATE	DESIGNED: J.M.P.	DRAWN: S.McG.	CHECKED:	APPROVED:	CURRAGH RESOURCES CORP. DY DEPOSIT 9'-2" x 19'-8" SHAFT PLAN & SECTION	CANADIAN MINE DEVELOPMENT BRAMPTON, ONTARIO CANADA	DWG. NO. 89 - 06 - 024	REV. 1
				1	CHANGE SIZE OF TIMBER POSTS & DIVIDERS	04/13/88	S.M.							04/89								

U05770