



SHAFT PLAN

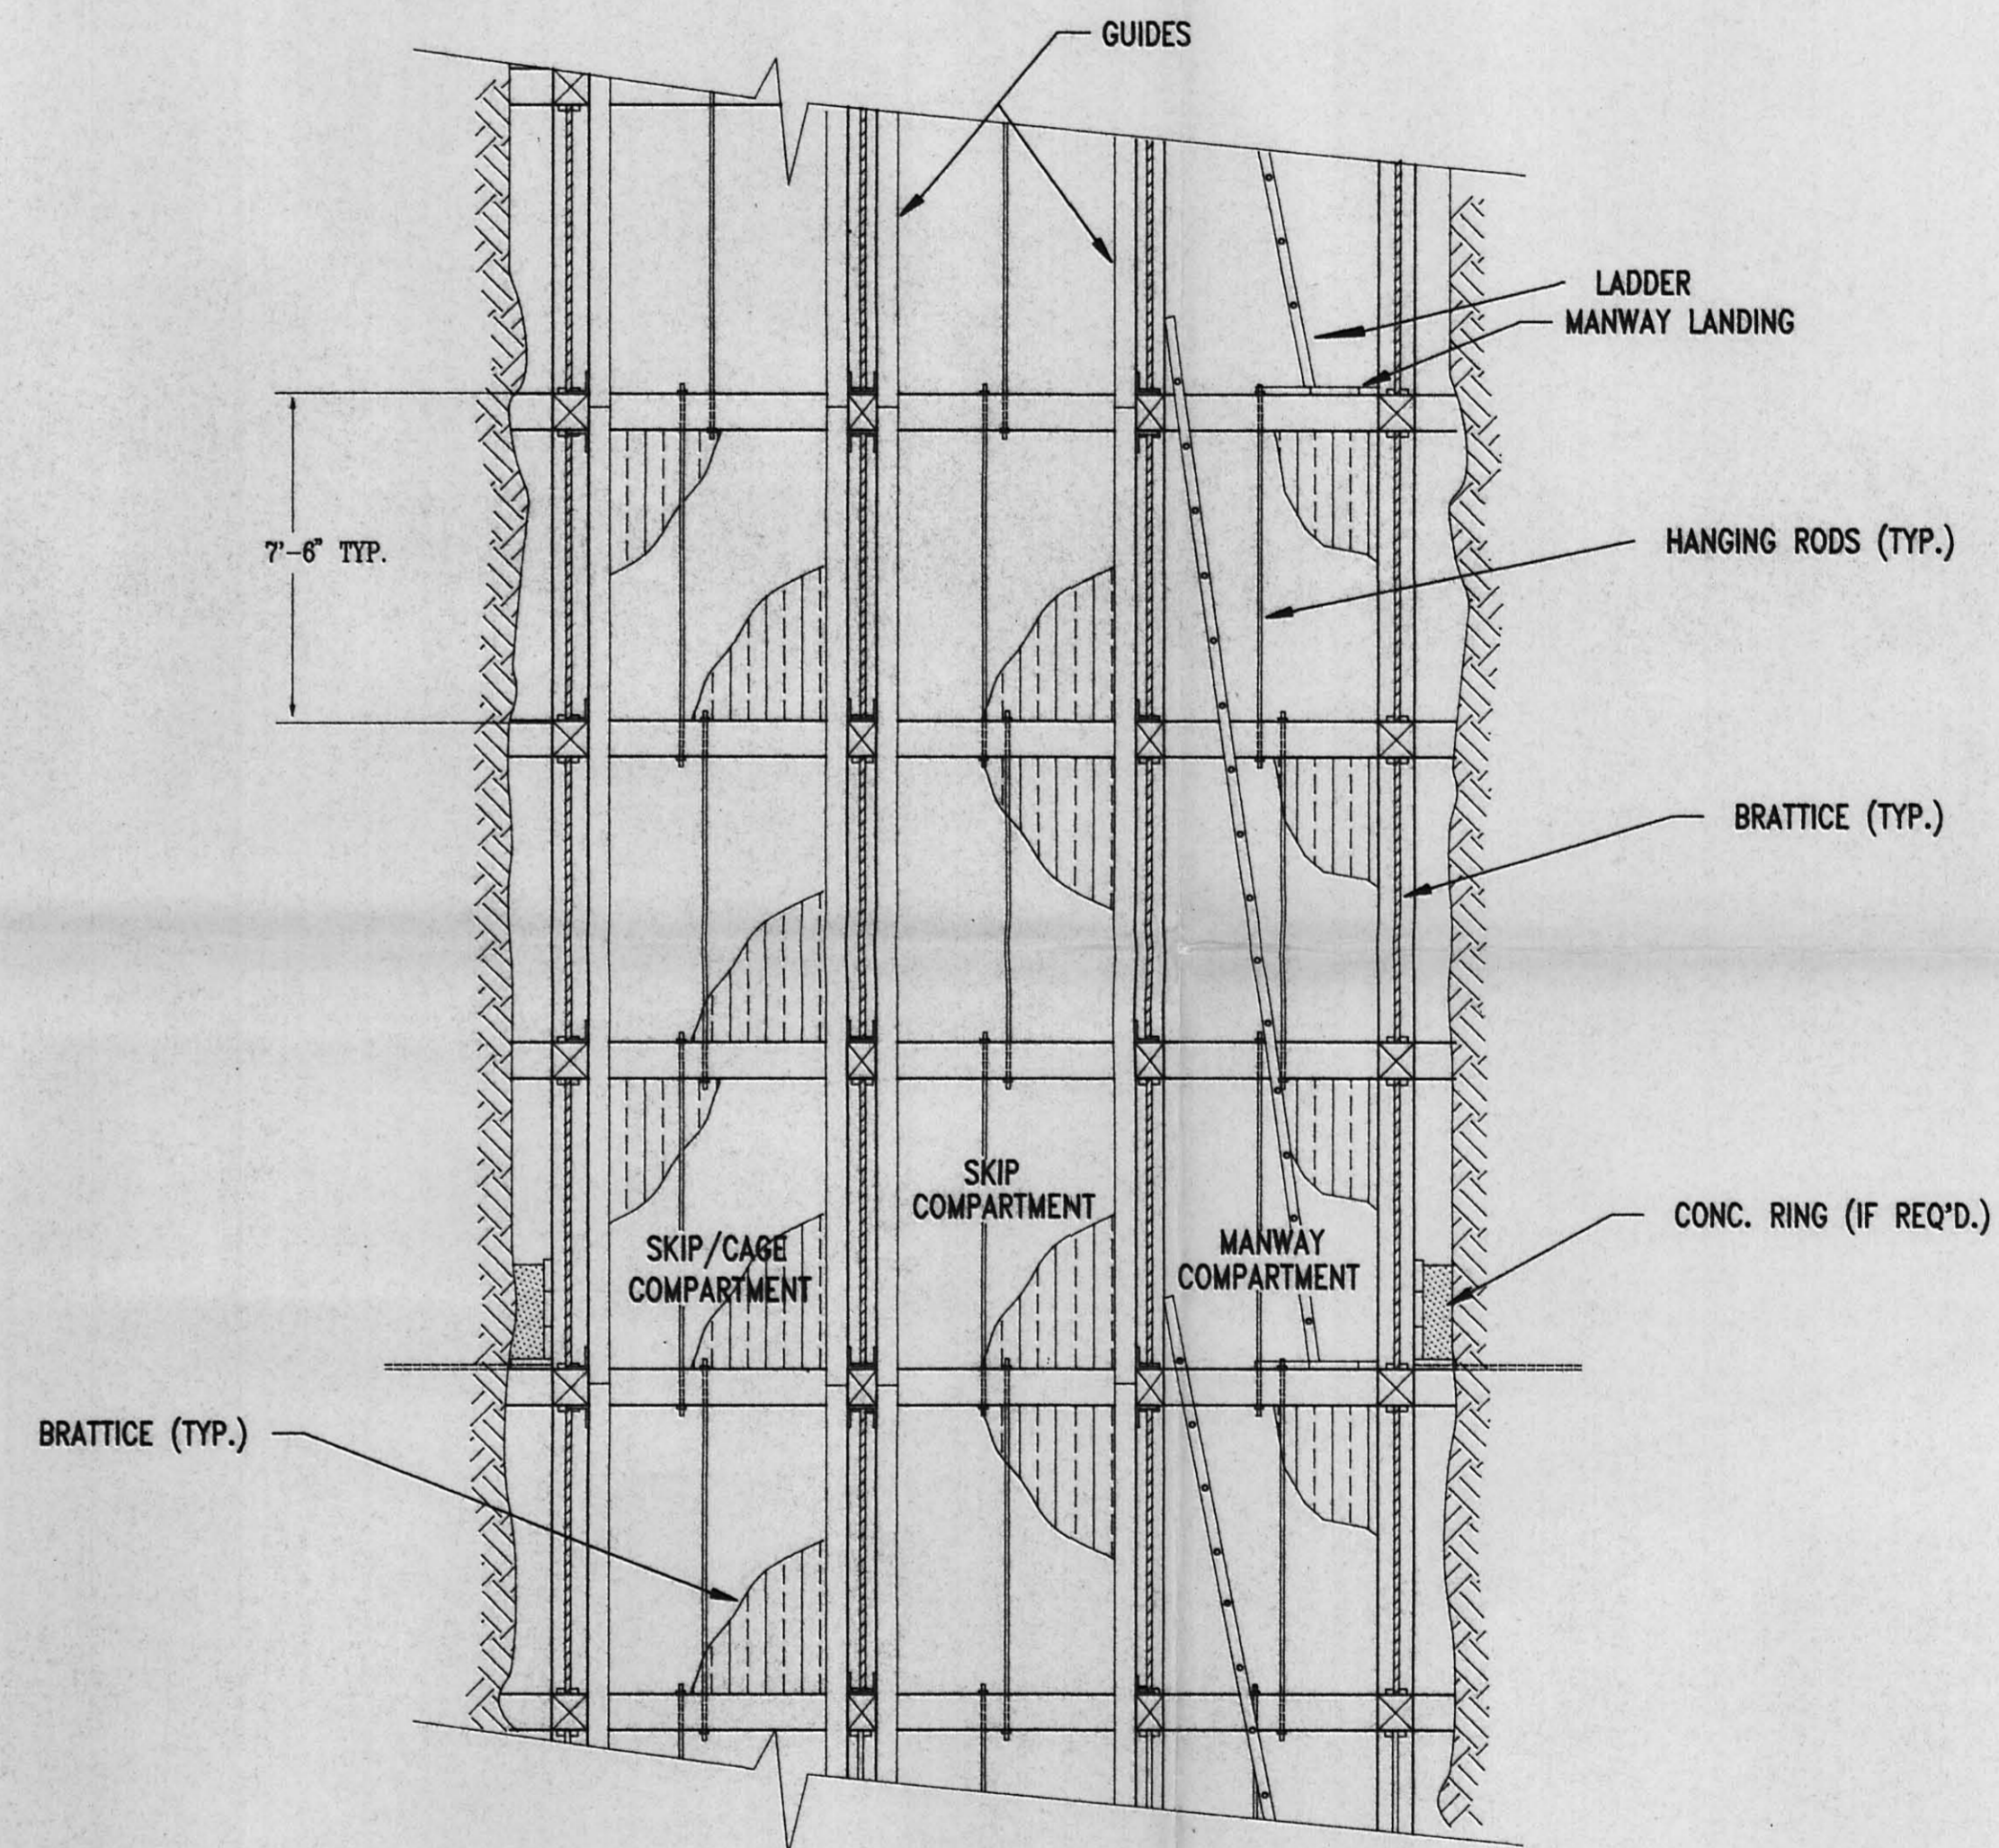

SHAFT SECTION

3 COMPARTMENT SHAFT - 2.29m (7.5') SET CENTERS  
 MANWAY LANDINGS @ 3 SET INTERVALS  
 TIMBER END & WALL PLATES - 250mm X 250mm (10" X 10")  
 TIMBER DIVIDERS - 250mm X 200mm (10" X 8")  
 TIMBER POSTS - 200mm X 200mm (8" X 8")  
 COMPARTMENTS - FULL TIGHT LINING  
 6 HANGING RODS/SET  
 BEARING SETS @ 90m INTERVALS  
 ROCK CATCHERS @ 6 SET INTERVALS  
 WATER RINGS ABOVE EACH LEVEL & AS REQ'D.  
 GUIDES - 6" X 8" NOMINAL X 22'-6" LG.  
 GUIDES - DOUGLAS FIR SELECT (189B)  
 SETS - BC FIR NO.1 STRUCTURAL

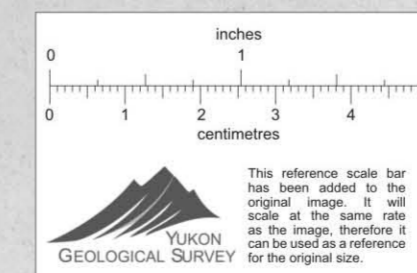

005782

DWG. NO.	REFERENCE DRAWING	DWG. NO.	REFERENCE DRAWING	NO.	DESCRIPTION OF REVISION	DATE	BY	NO.	DESCRIPTION OF REVISION	DATE	NO.	APPROVED:	SCALE: 1/4" = 1'-0" DATE	DESIGNED: J.M.P.	DRAWN: S.McG. 04/89	CHECKED:	APPROVED:	CURRAGH RESOURCES CORP. DY DEPOSIT	CANADIAN MINE DEVELOPMENT BRAMPTON, ONTARIO	DWG. NO. 89-06-021	REV.
----------	-------------------	----------	-------------------	-----	-------------------------	------	----	-----	-------------------------	------	-----	-----------	--------------------------	------------------	---------------------	----------	-----------	---------------------------------------	--	--------------------	------