


LEGEND

Underground Workings
with heading names

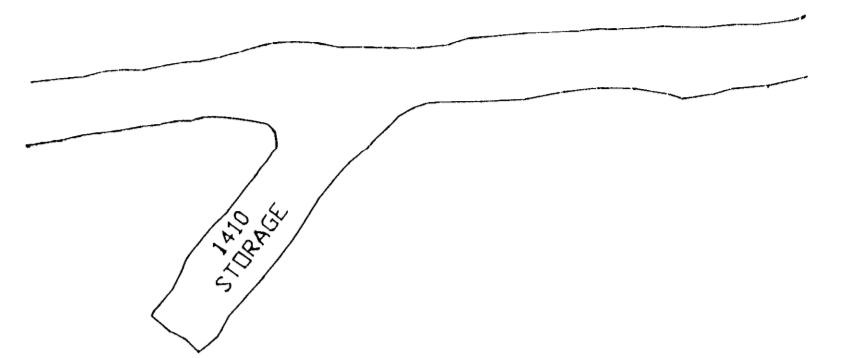




Survey Control Station

B station name
O elevation
1544.0 elevation

Surveyed Location in heading

B3003 elevation of back
F3012 elevation of floor

Cross and Long Section Lines

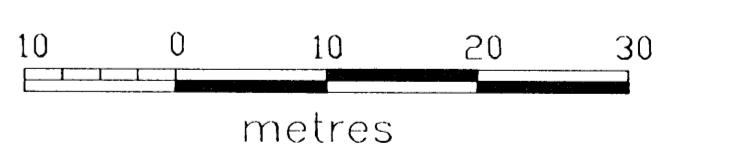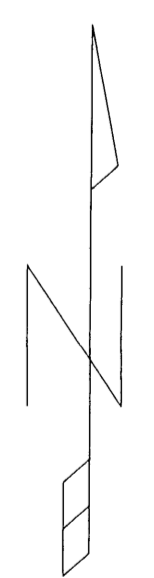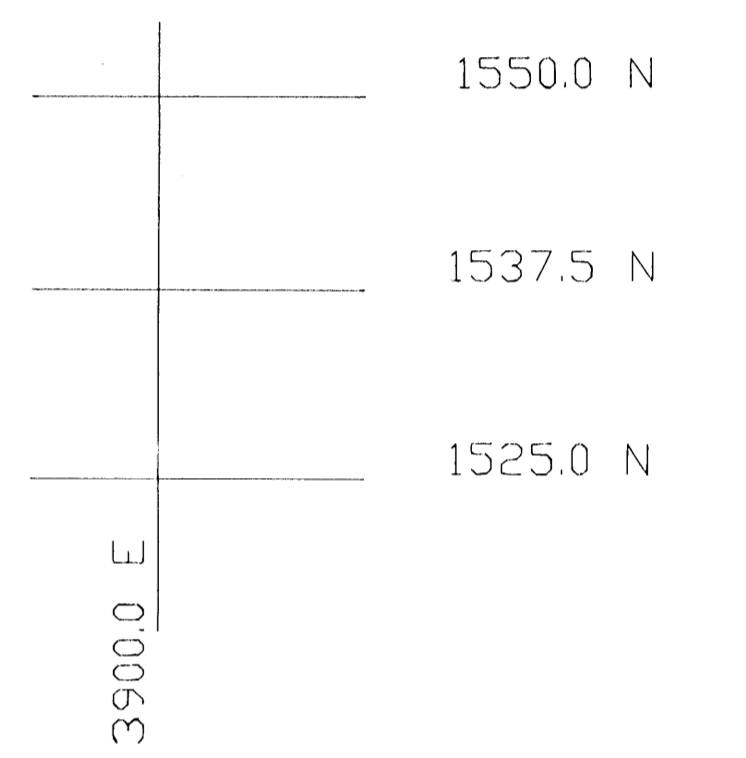

No.	Rev.Date	By	No.	Rev.Date	By

Sa Dena Hes Joint Venture
JEWEL BOX

PLAN LEVEL 1395
Underground Workings - August 1, 1992

Figure No. 63	Drawing No. VL-MI-92-073	Secretary
Scale 1:500	Date 92-11-04	
Drawn L.C.P.	Appr. L.C.P.	

