


PLAN  
SCALE: 1" = 200'

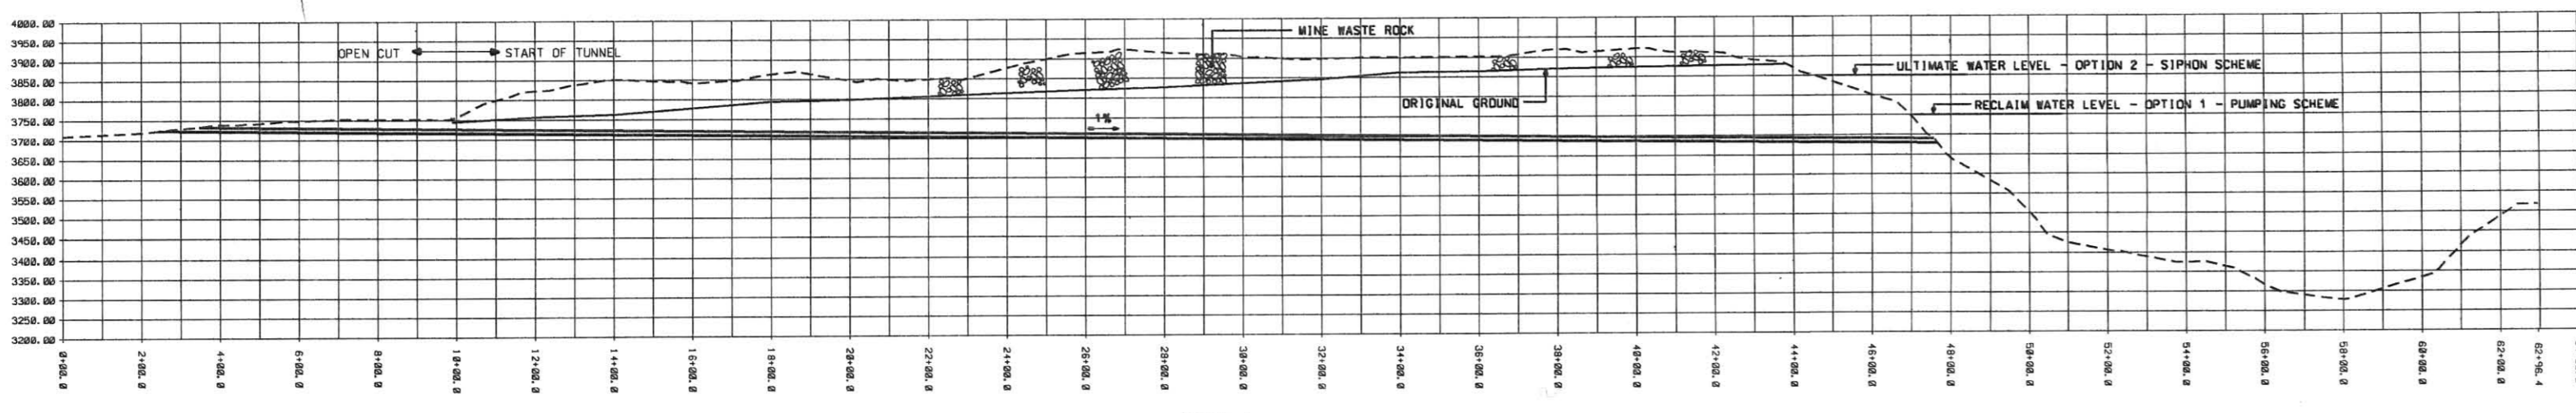

PROFILE  
SCALE: HOR: 1" = 200'  
VERT: 1" = 200'

**NOTES**

1. ELEVATIONS ON THIS DRAWING ARE IN FEET AND ARE RELATED TO UTM DATUM. ADD APPROXIMATELY 105.6 FEET TO THE ELEVATIONS TO OBTAIN THE EQUIVALENT ELEVATIONS BASED ON MINE DATUM.

**NOTE**  
THIS DRAWING IS REDUCED FROM ORIGINAL SIZE AND THEREFORE IS NOT TO BE SCALED.

TOPOGRAPHY PROVIDED BY THE ORTHOSHOP, CALGARY, ALBERTA. COMPILED FROM AERIAL PHOTOGRAPHY TAKEN SEPTEMBER, 1990.

**NOTE**  
THIS DRAWING IS REDUCED FROM ORIGINAL SIZE AND THEREFORE IS NOT TO BE SCALED.

0 200 400 600 800 1000 FEET

B	ADDED NOTE	JUN 11 1991	LC	EJ
A	RELEASED FOR INFORMATION	APR 03 1991	LC	EJ

**REVISIONS**

NO.	DESCRIPTION	DATE	BY	CHECKED	APPROVED

**REFERENCE DRAWINGS**

**Curragh Resources Inc.**

**KILBORN**

SECTION: CIVIL  
SCALE: 1" = 200'  
DATE: JUN 13 1991  
DESIGNED: E.L.J.  
DRAWN: L.C.  
CHECKED: [ ]  
APPROVED: [ ]

**TITLE**

FARO MINE  
OPEN PIT AREA  
PROPOSED TUNNEL ALTERNATIVE  
PLAN & PROFILE

PROJECT NO. 3509  
DIVISION NO. 28  
DRAWING NUMBER 100-30-009  
REV. B

02 APR 1991

007835

Kilborn 100-30-009  
AN-FA-91-139