



PLAN
SCALE 1 : 2 000

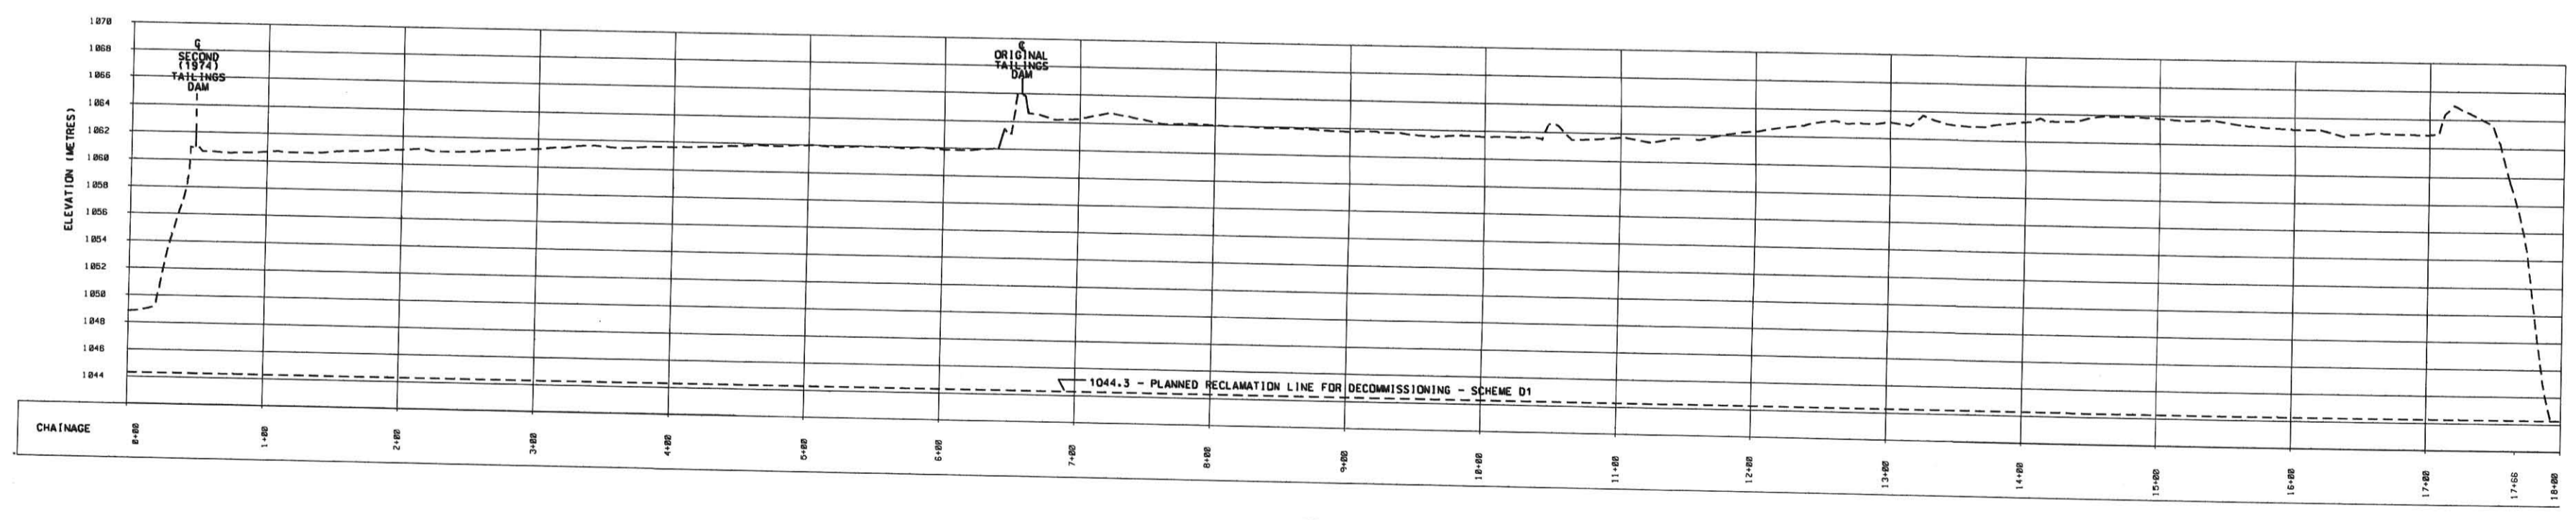

PROFILE
SCALE HOR 1 : 2 000
VERT 1 : 1 200

NOTES

- ELEVATIONS ON THIS DRAWING ARE IN METERS AND ARE RELATED TO UTM DATUM. ADD APPROXIMATELY 33.4 METRES TO THE ELEVATIONS TO OBTAIN THE EQUIVALENT ELEVATIONS BASED ON DOWN VALLEY DATUM.
- FOR CONVENIENCE MINE DATUM ELEVATIONS SHOWN IN BRACKETS (1976) ARE METRIC ELEVATIONS AS USED IN INTERMEDIATE DAM AND CROSS VALLEY DAM 1988 AND 1989 CONSTRUCTION CONTRACT DRAWINGS.

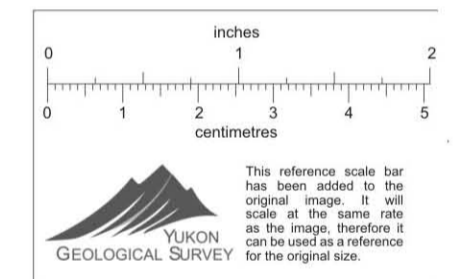

MAPPING COMPILED BY THE ORTHOSHOP, CALGARY, ALBERTA, JANUARY, 1991. BASED ON AERIAL PHOTOGRAPHY, SEPTEMBER 17, 1980, AT A SCALE OF 1 : 10 000. SURVEY CONTROL WAS SUPPLIED BY CURRAGH RESOURCES INC.

NOTE
THIS DRAWING IS REDUCED FROM ORIGINAL SIZE AND THEREFORE IS NOT TO BE SCALED



RELEASED FOR INFORMATION	APR 03 1991	LC	E1J
DESCRIPTION	DATE	BY	CHKD

REVISIONS	
NO.	DESCRIPTION
100-30-002	TAILINGS AREA GENERAL PLAN & PROFILE

Curragh Resources Inc.

KILBORN

SECTION: CIVIL
SCALE: 1 : 2 000
DESIGNED: E.L.J.
DRAWN: L.C.
CHECKED: []
APPROVED: []

DATE: FEB 1991
DATE: FEB 1991

PROJECT NO. 3509
DIVISION NO. 28
DRAWING NUMBER 100-30-005
REV. A

007961

03 APR. 1991

HF 3-432

AK: Kilborn 100-30-005
AD-FH-91-135