



SHAFT PLAN

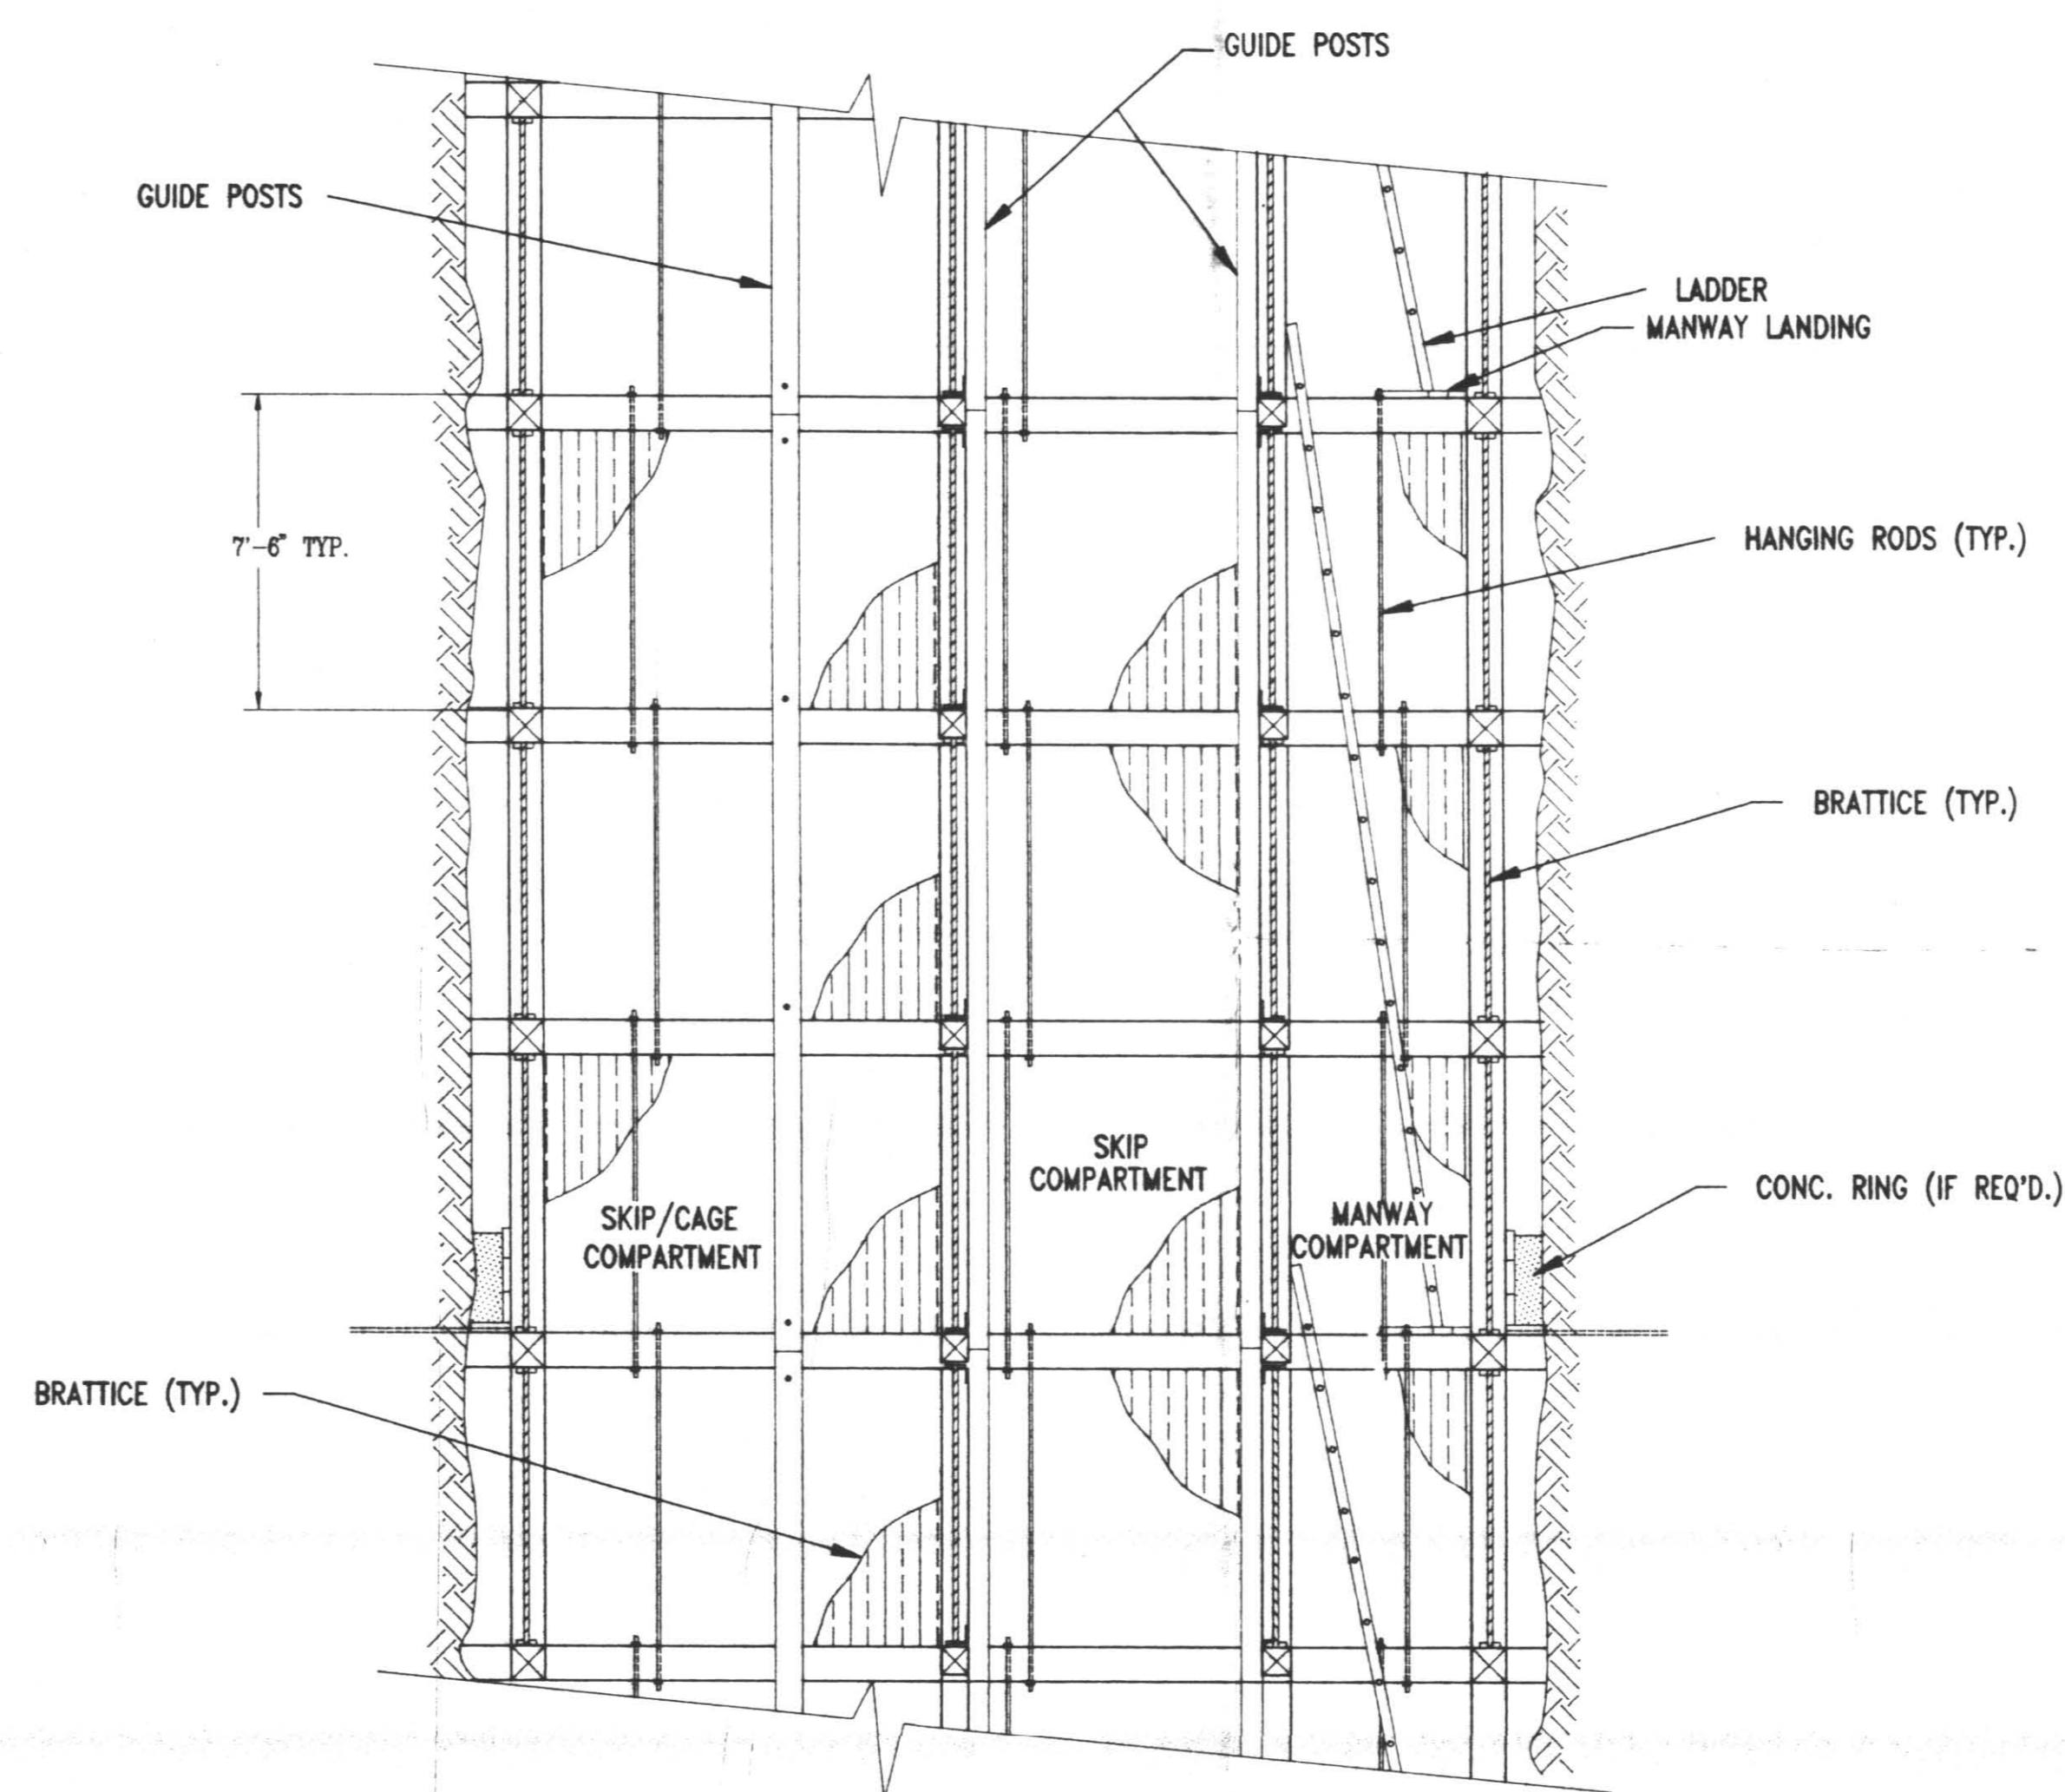

SHAFT SECTION

3 COMPARTMENT SHAFT - 2.29m (7.5') SET CENTERS
 MANWAY LANDINGS @ 3 SET INTERVALS
 TIMBER END & WALL PLATES - 250mm X 250mm (10" X 10")
 TIMBER DIVIDERS - 250mm X 200mm (10" X 8")
 TIMBER POSTS - 200mm X 200mm (8" X 8")
 COMPARTMENTS - FULL TIGHT LINING
 6 HANGING RODS/SET
 BEARING SETS @ 90m INTERVALS
 ROCK CATCHERS @ 6 SET INTERVALS
 WATER RINGS ABOVE EACH LEVEL & AS REQ'D.
 GUIDES - 6" X 8" NOMINAL X 22'-6" LG.
 GUIDES - DOUGLAS FIR SELECT (1899)
 SETS - BC FIR NO.1 STRUCTURAL

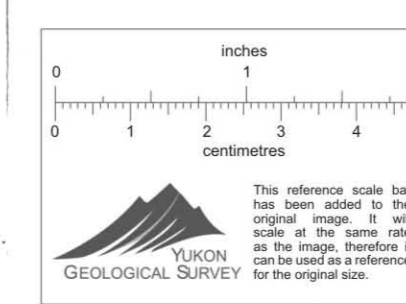

DWC. NO.		REFERENCE DRAWING		DWC. NO.		REFERENCE DRAWING		NO.		DESCRIPTION OF REVISION		DATE		BY		NO.		DESCRIPTION OF REVISION		DATE		NO.		APPROVED:	

SCALE: 1/4" = 1'-0" DATE: 03/89
 DESIGNED: J.M.P.
 DRAWN: S.McG.
 CHECKED: [Signature]
 APPROVED: [Signature]



CURRAGH RESOURCES CORP.
 DY DEPOSIT
 SHAFT - PLAN & SECTION

CANADIAN MINE DEVELOPMENT
 BRAMFLEET, ONTARIO
 DMC. NO. 89-06-002
 REV. 008423

HF-3-007

AV-84-89-002

BY: [Signature]
 ENR + DEU