


MOVE A10 to A15 then to
 Move A15 to A17 + drill
 A14 to A19 then A18
 A16 to West South of A16
 Will move A14 CWD to A16
 IF A25 GOOD DRILL INCLINE
 IF NOT THEN MOVE WEST 200

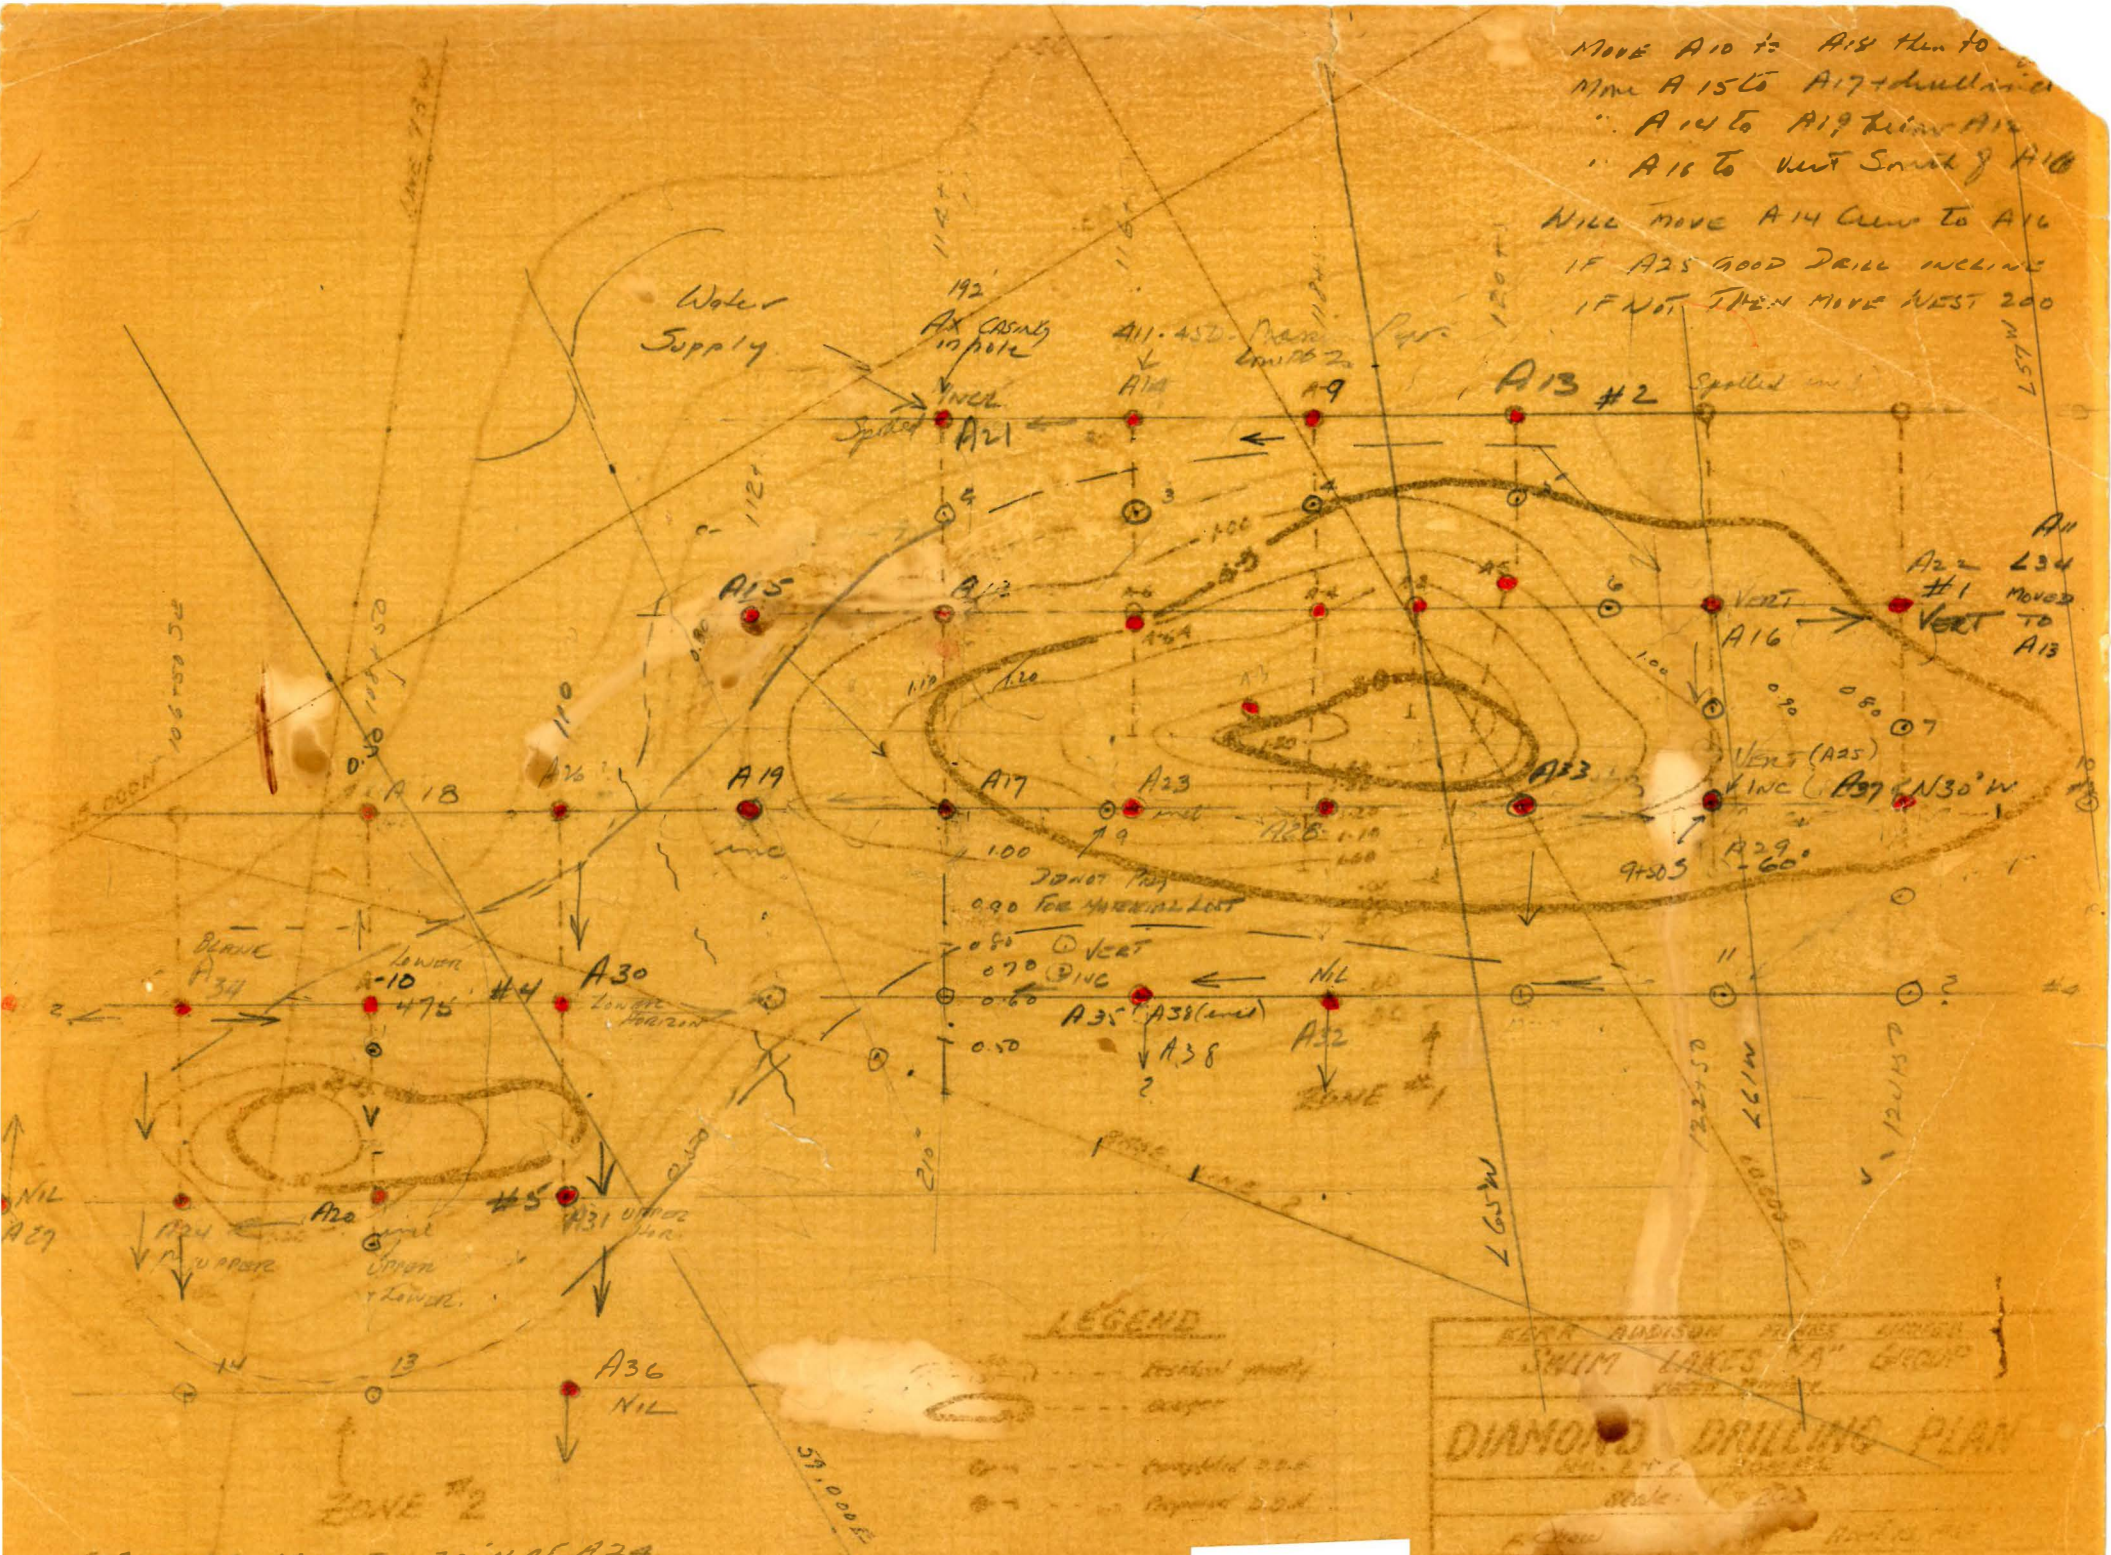

IF A27 = 9, MOVE TO 200' N OF A24

LEGEND

- Residual study
- contour
- Completed 200
- Proposed 200

BEAR ADDISON PLACES GROUP
 SWIM LAKES "A" GROUP
 DIAMOND DRILLING PLAN
 No. 1, 2, 100
 Scale: 1" = 200'

008662