
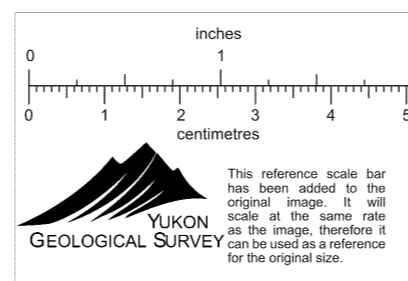


SCHEMATIC CROSS SECTION THROUGH SWIM BASIN

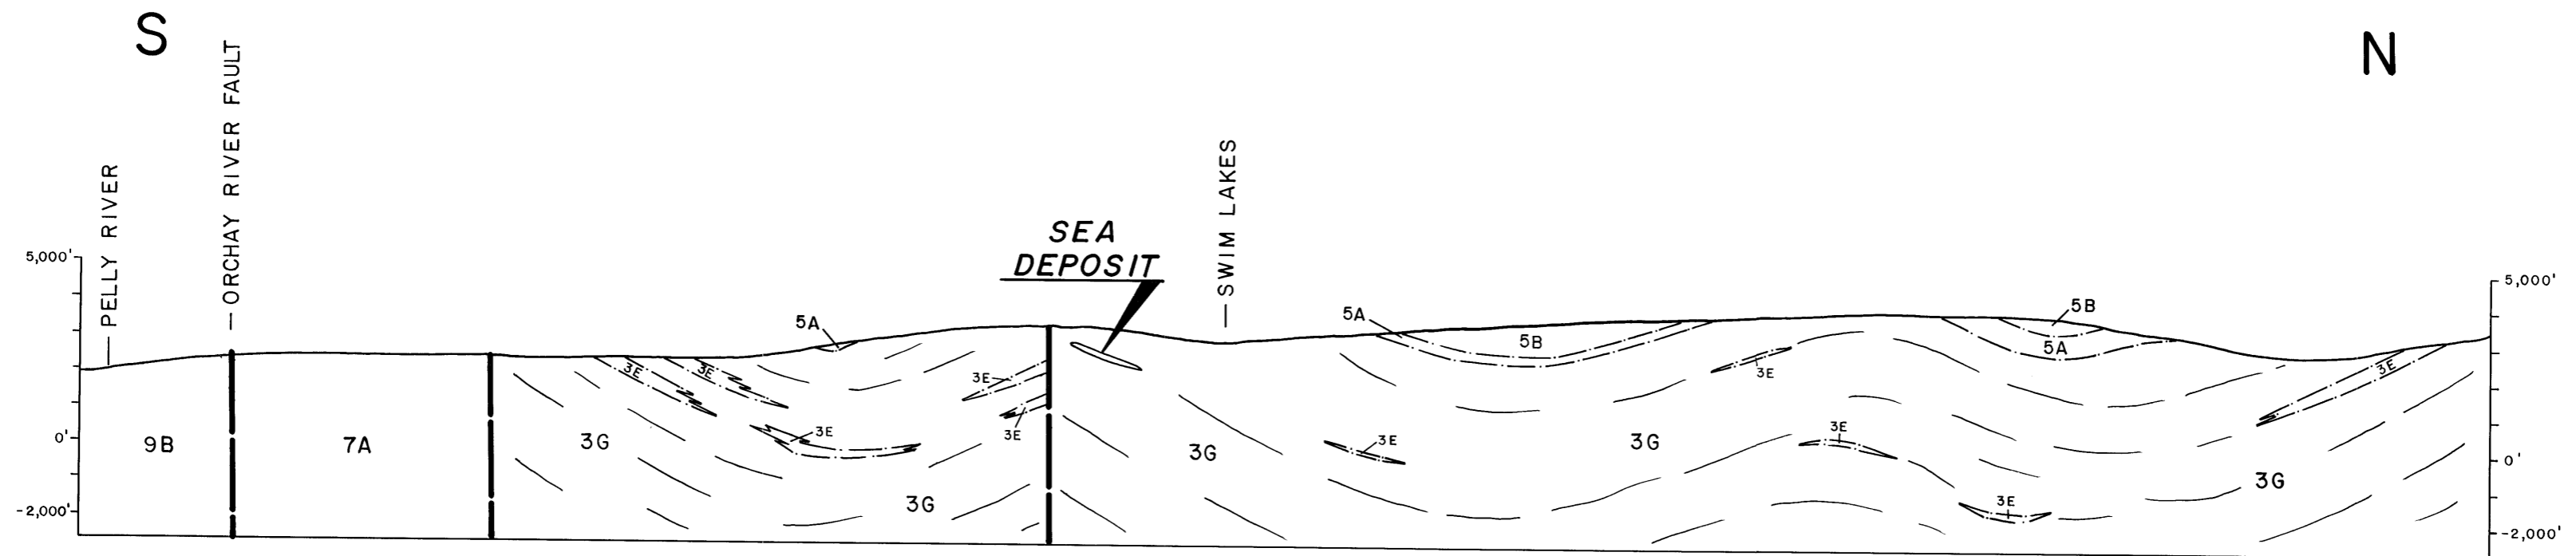

009225