


APPROXIMATE POSITION  
MINERALIZED FLOAT TRAIN

D.D.H. CAB  
No. 3

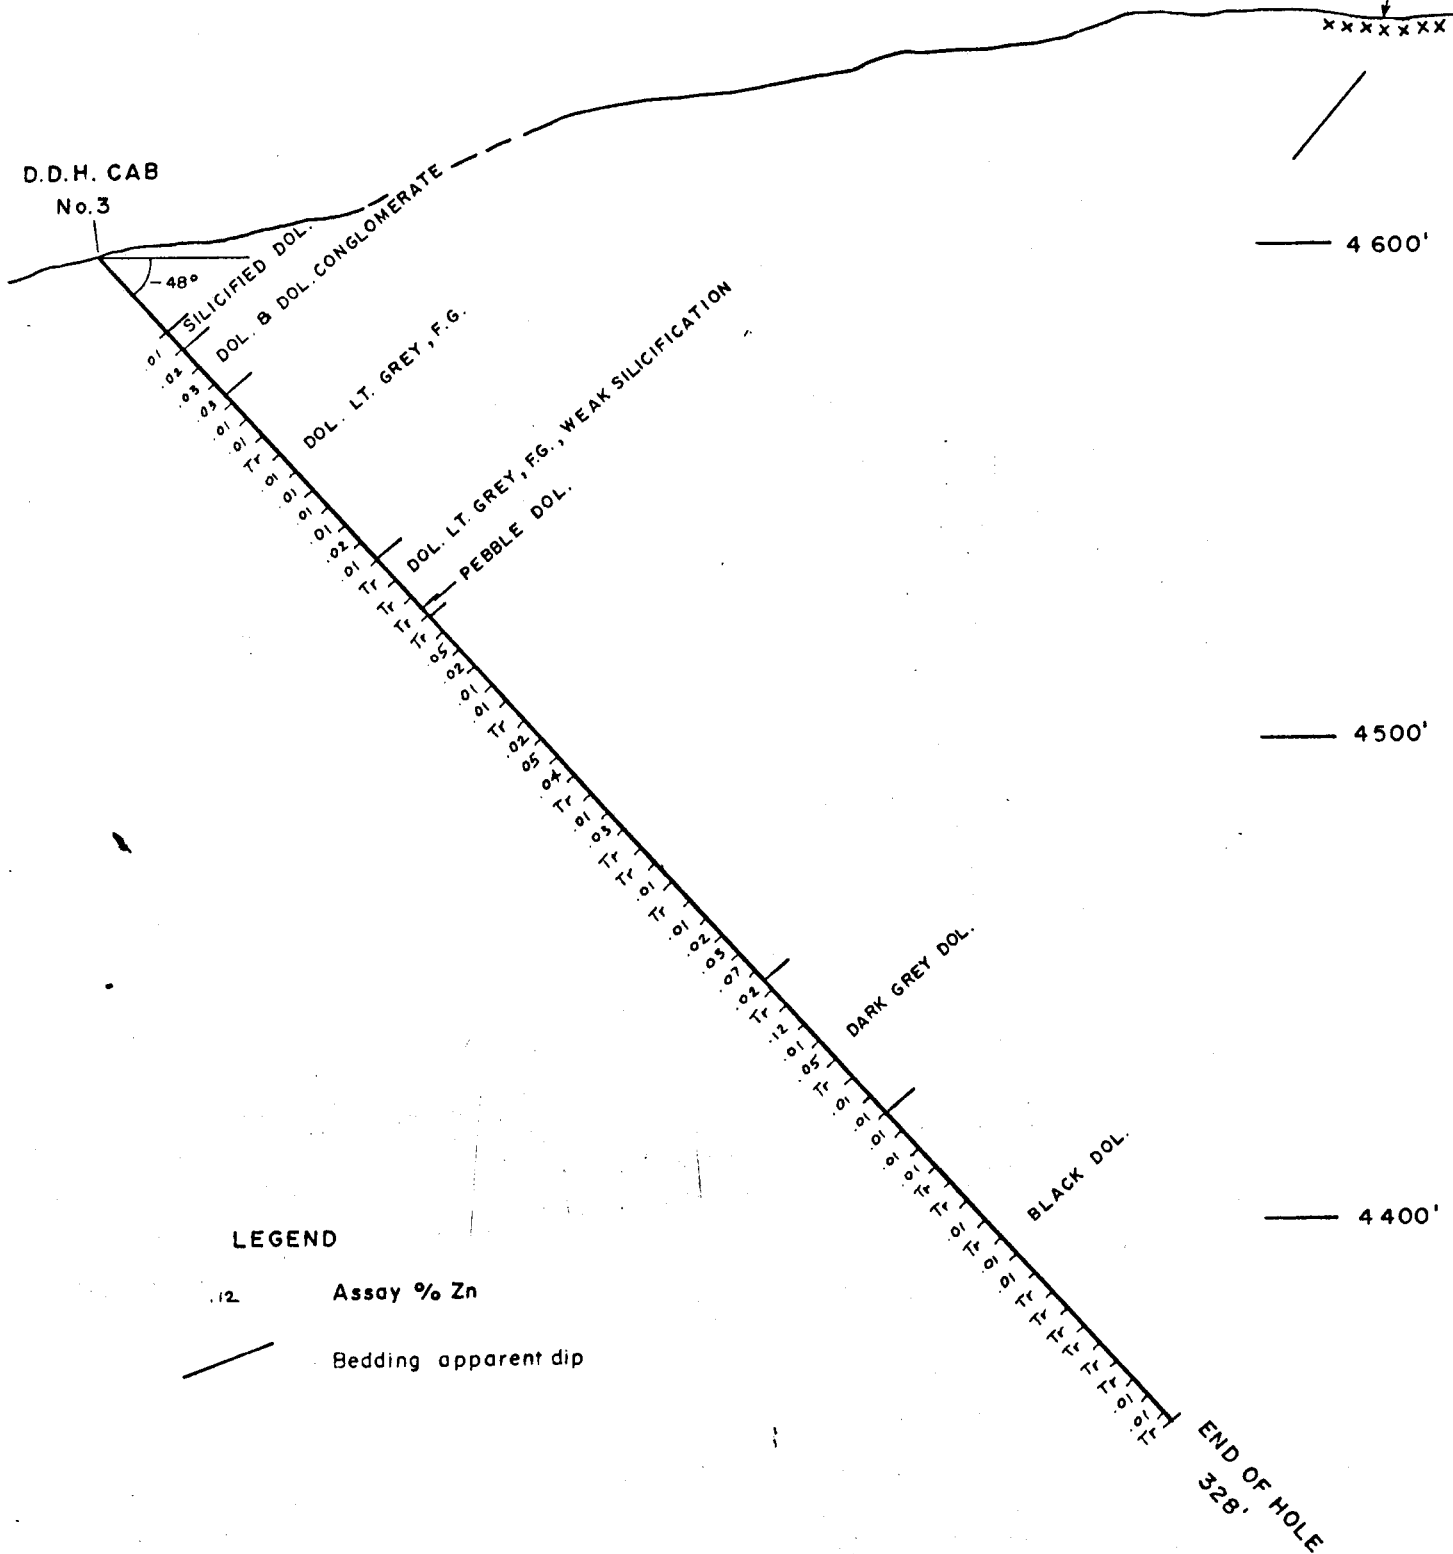

WELCOME NORTH MINES LTD.  
ARCTIC RED PROJECT  
CAB PROJECT AREA  
CAB No. 1 ZONE  
VERTICAL CROSS SECTION  
D.D.H. CAB No. 3  
(BEARING 030°)