
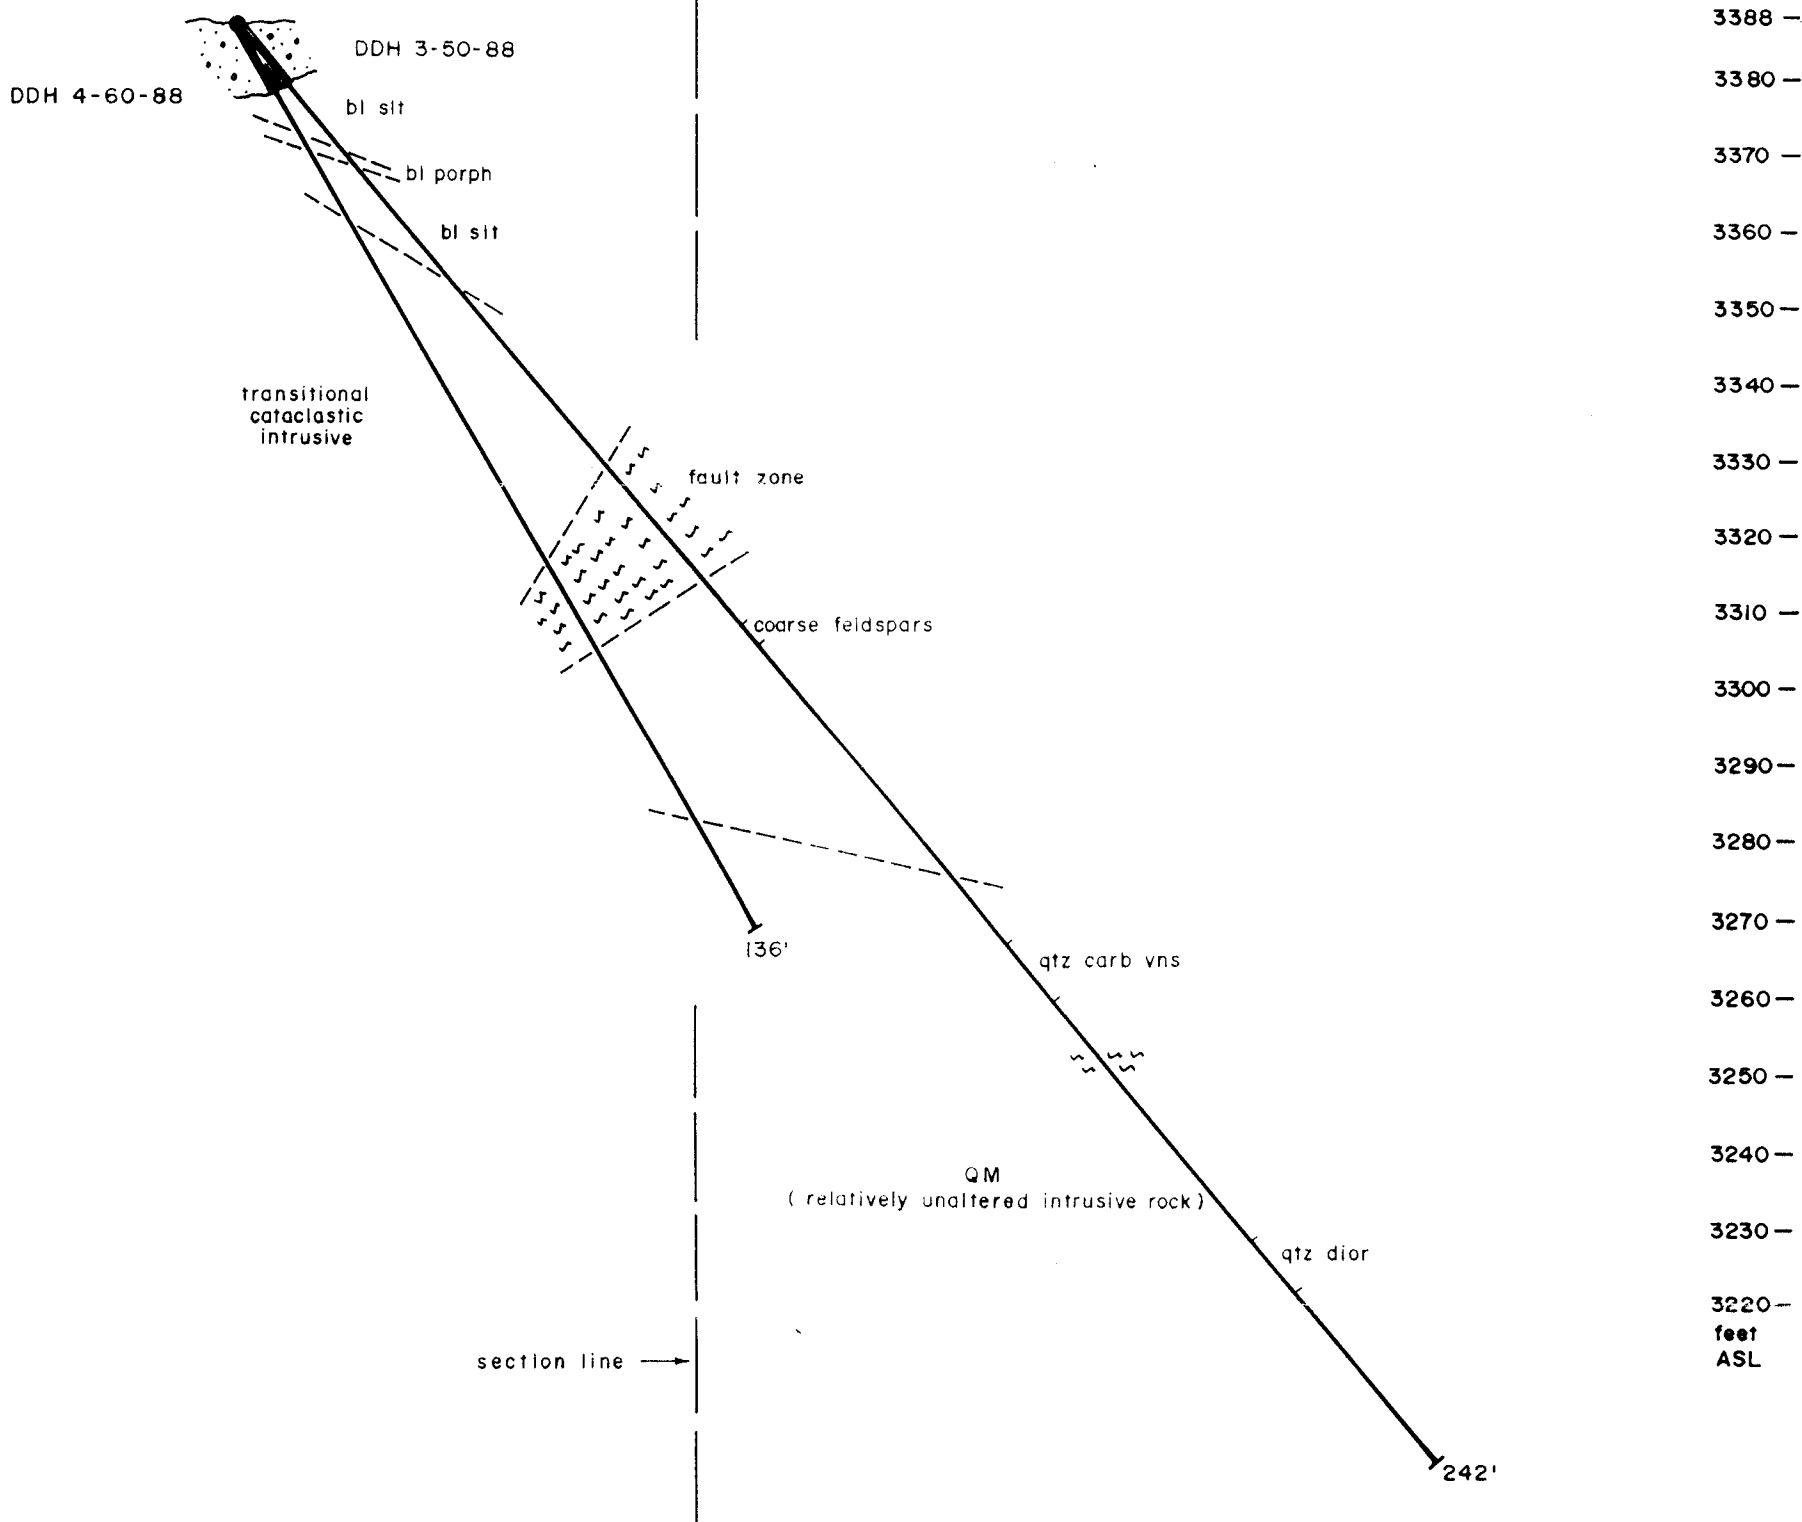


PLAN VIEW

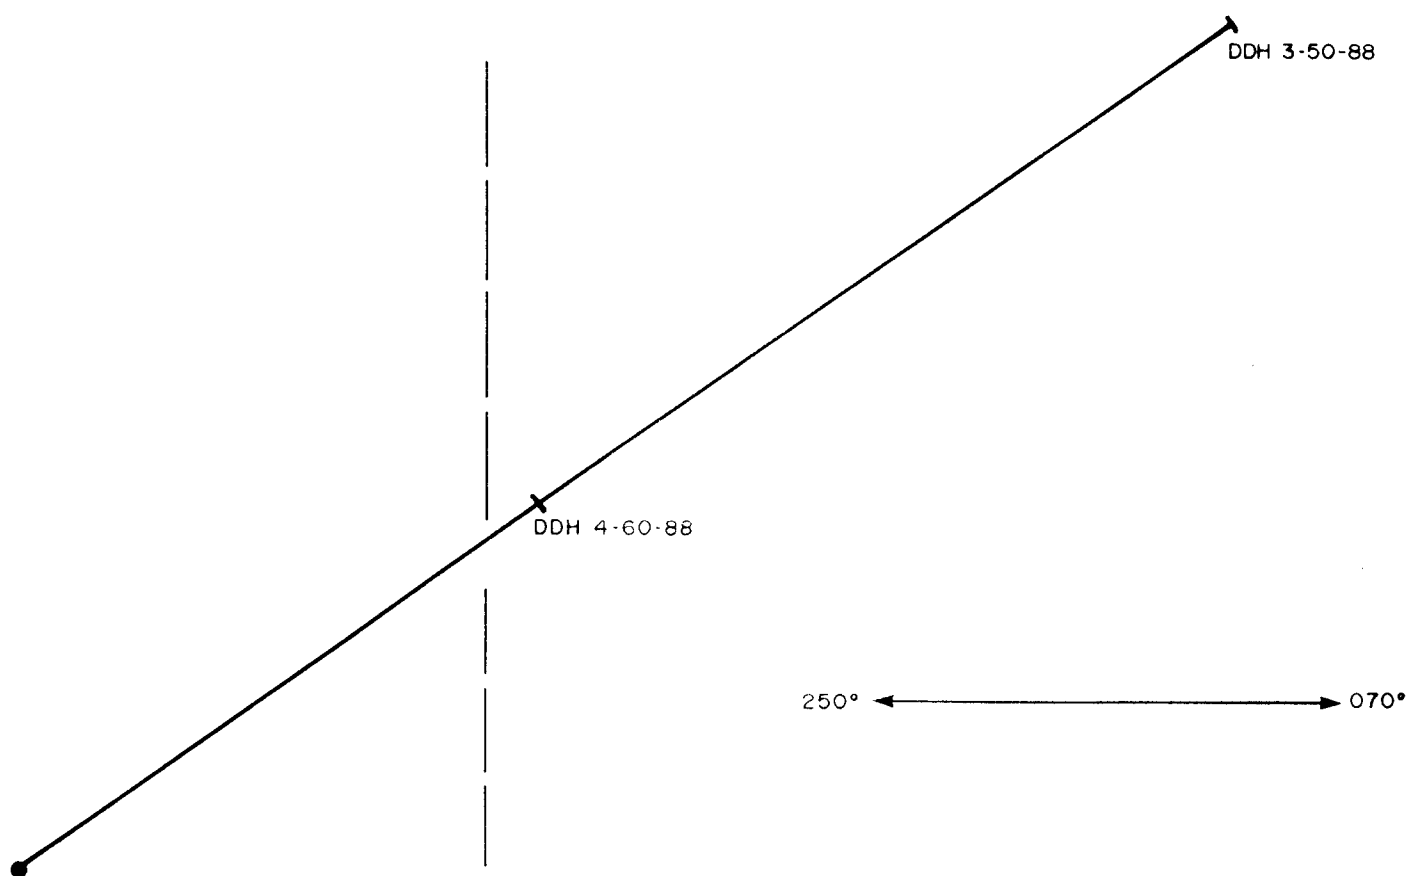

scale 1:300

OREQUEST

DORON EXPLORATIONS INC.

Figure 11
CARIBOU CREEK PROJECT
SITE #6
LOOKING NW
DRILL SECTIONS
DDH 3-50-88 and 4-60-88
Yukon

January 1989

Drafting: BJM