


1+00W 0+50W 0+00E 0+50E 1+00E 1+50E 2+00E 2+50E 3+00E 3+50E 4+00E 4+50E 5+00E 5+50E 6+00E

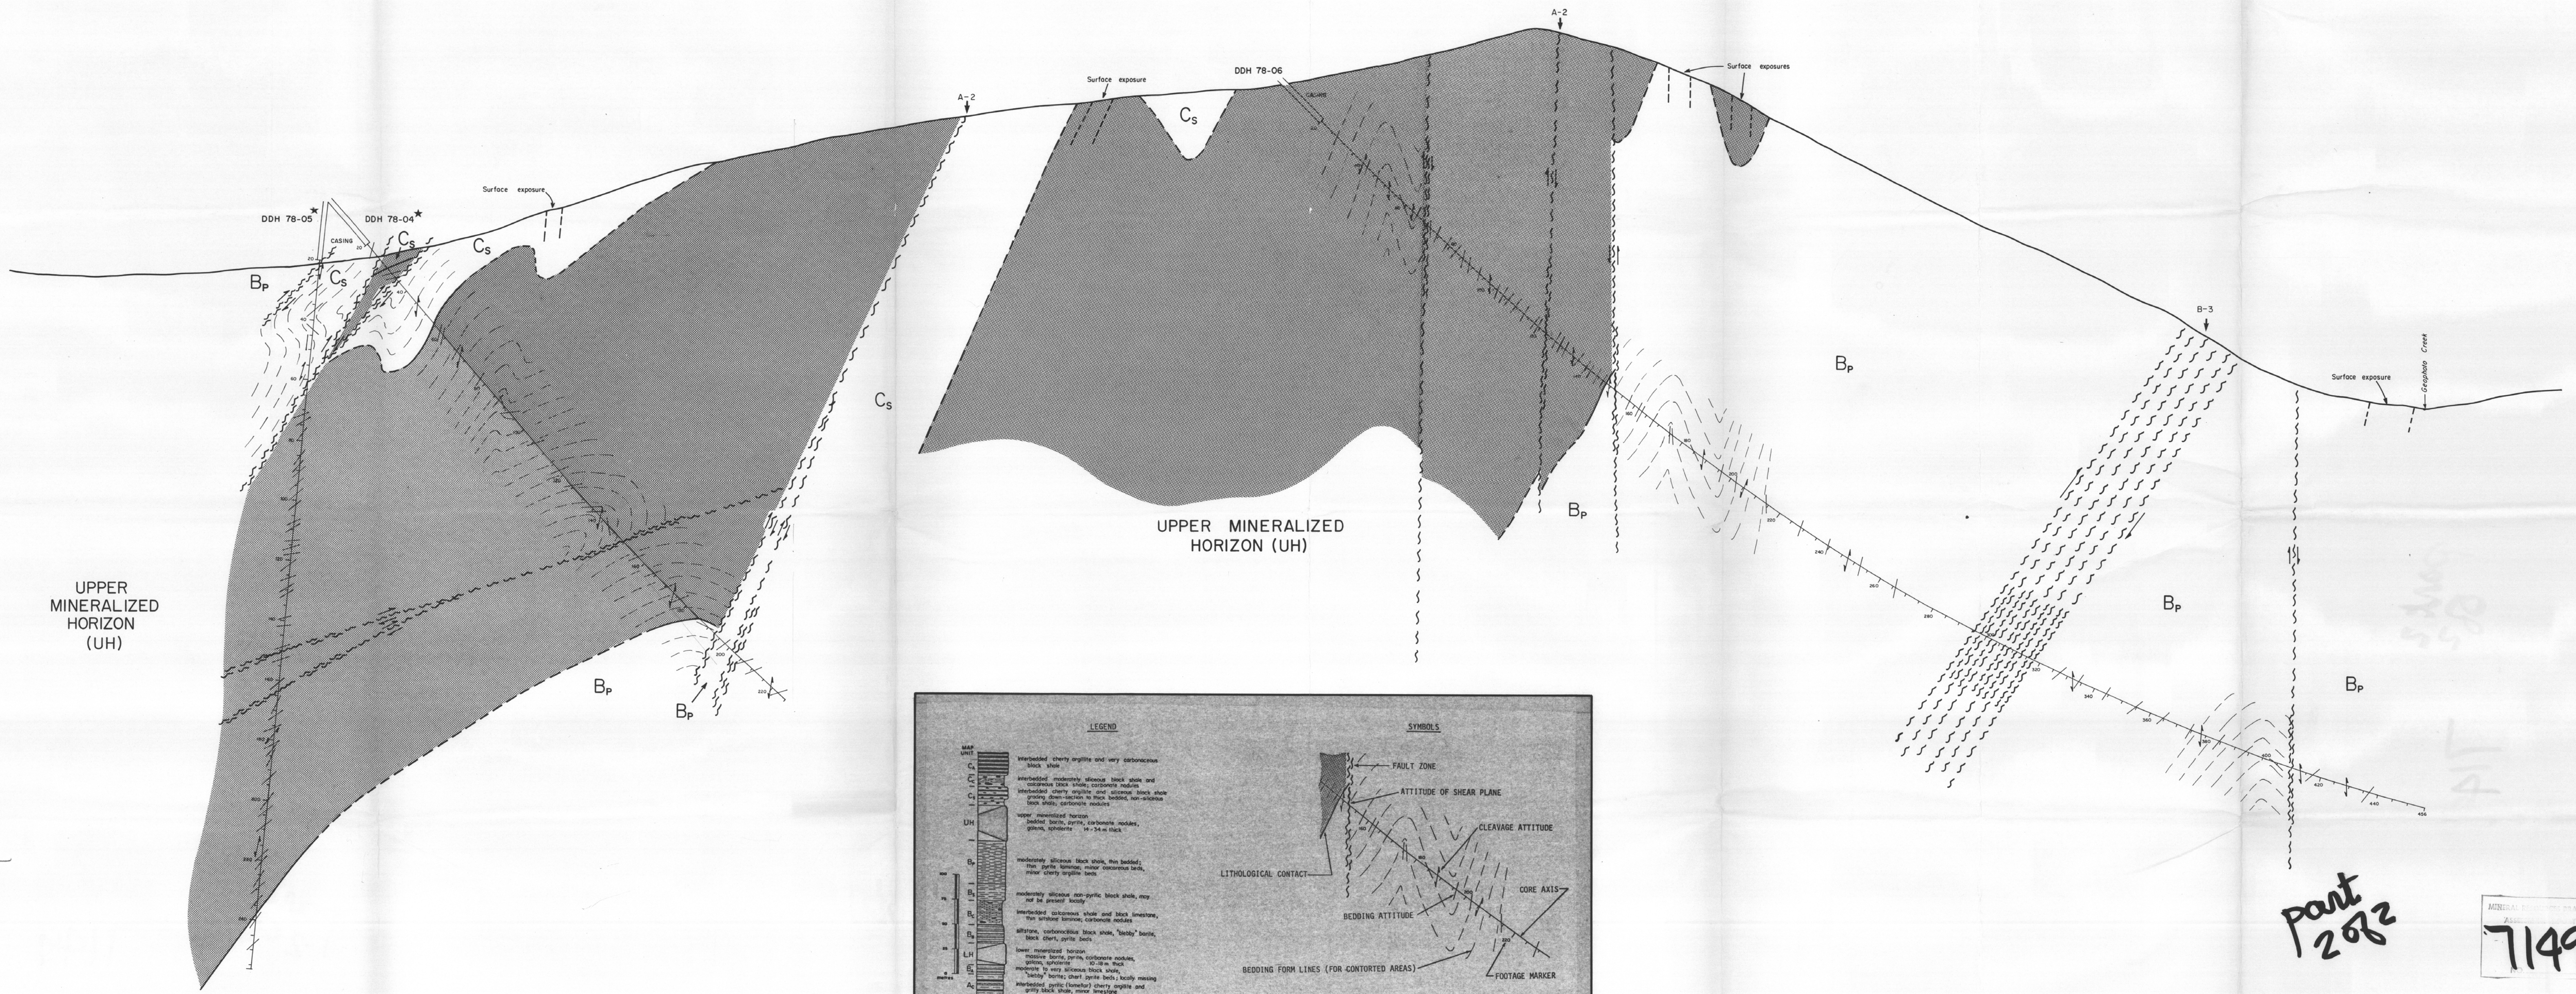

★ N.B. DDH 78-04 AND 78-05 PROJECTED 77 FEET NORTH TO PLANE OF SECTION

Part 2 of 2

MINERAL RESOURCES BRANCH  
7149

FIG. 17a  
ARCHER, CATIRO & ASSOCIATES LTD  
CROSS-SECTION OF DDH 78-04, 78-05 & 78-06  
DRIFTPILE PROPERTY, B.C.  
GATAGA JOINT VENTURE