


SUBSURFACE EXPLORATION AND TEST REPORT	ALASKA HIGHWAY PRE-ENGINEERING	BOREHOLE NO: 251-14
SHAKWAK PROJECT	SEGMENT 16	PROJECT NO: 202101-0312-193
BACKHOE: CAT 235	LOCATION: See Plan	ELEVATION: 0 m

SAMPLE TYPE RETURN S.P.T. Auger BULK TUBE CORE

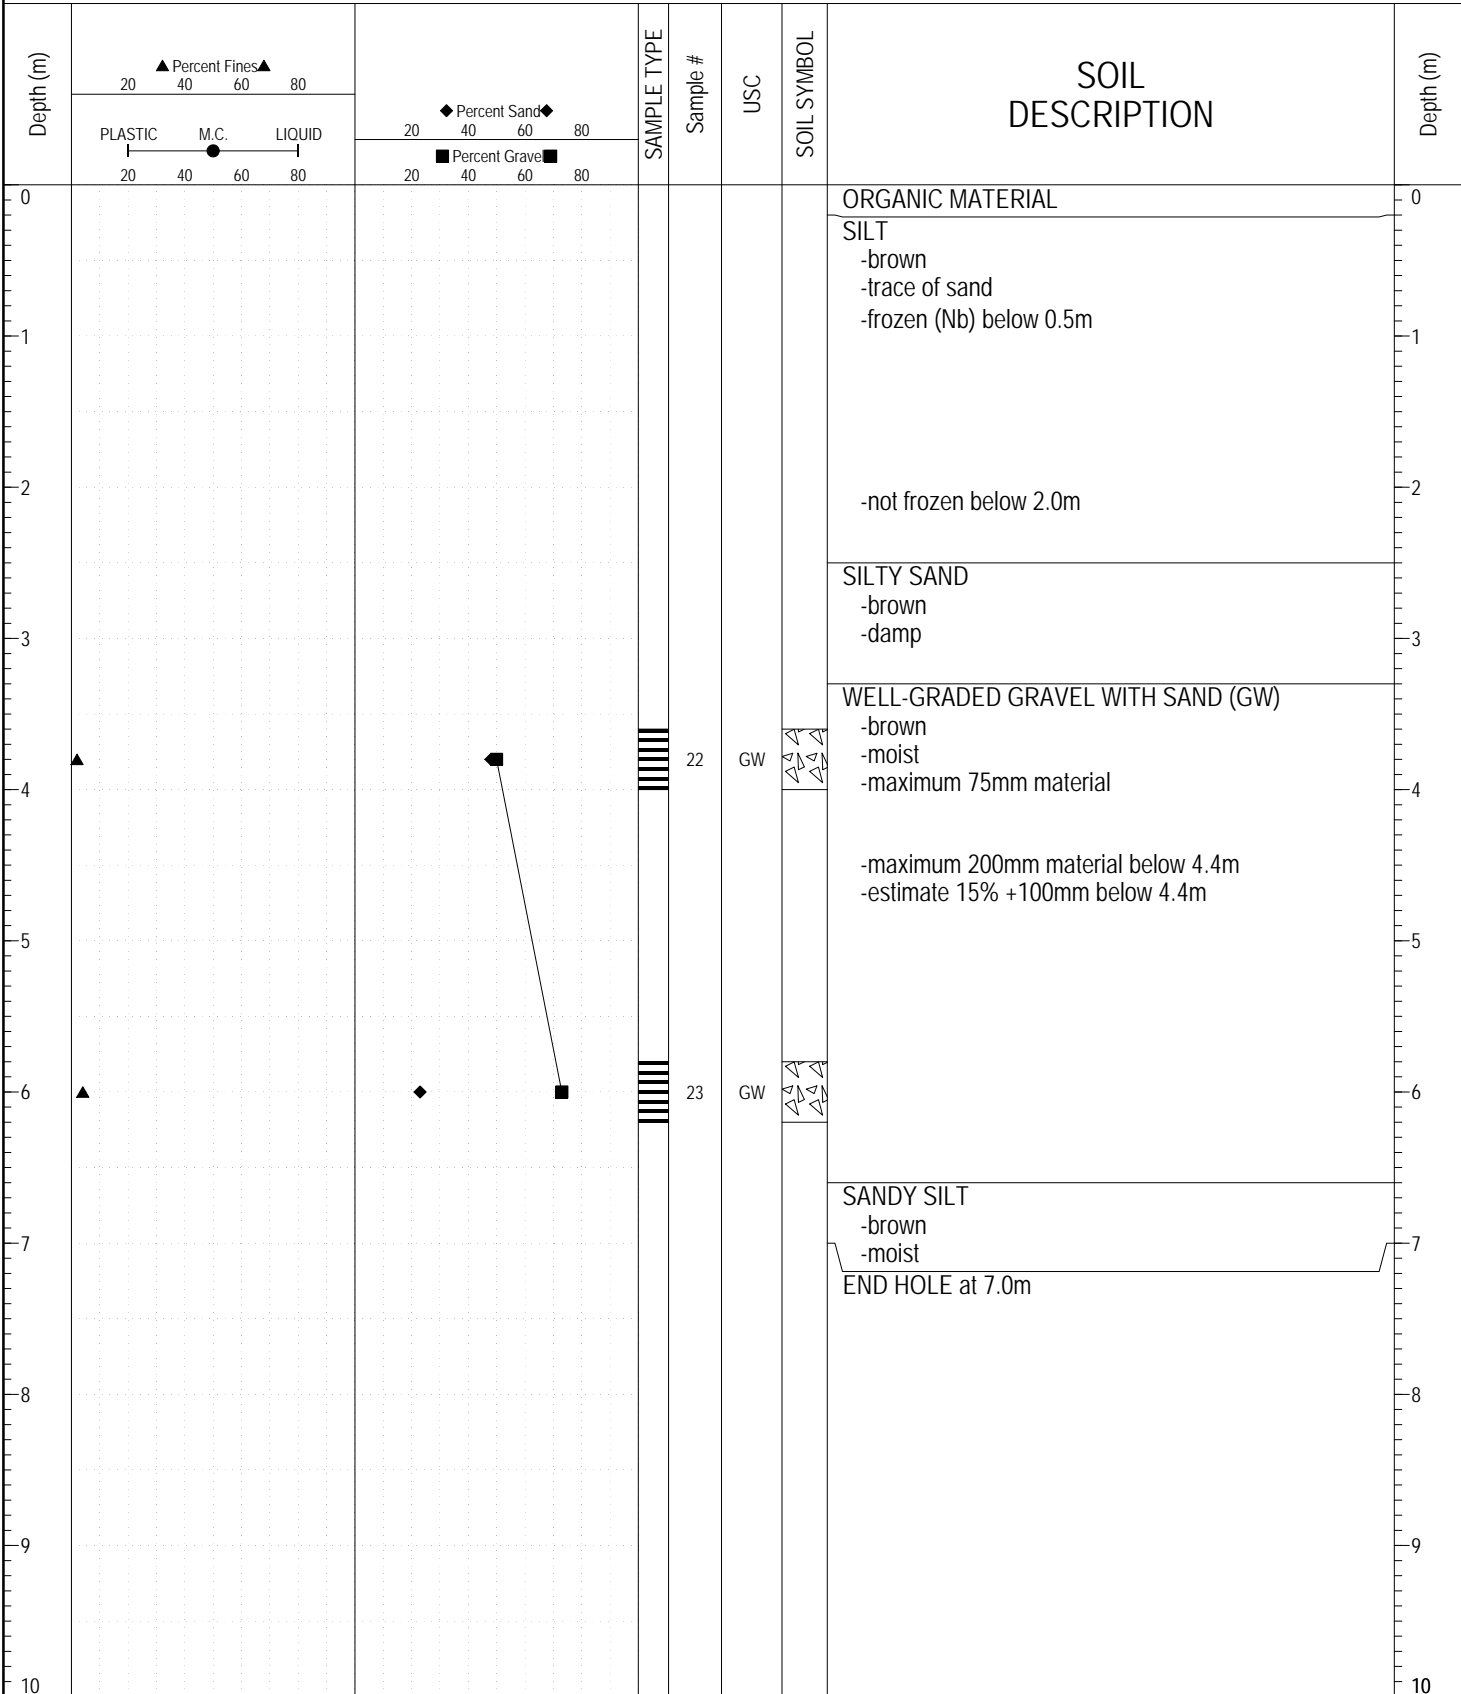

ESE IMPORT LOG GRAVEL 251-255.GPJ YTG.GDT 6/14/17




Highways and Public Works
Transportation Engineering Branch

LOGGED BY: DT	COMPLETION DEPTH: 7.00 m
REVIEWED BY:	COMPLETION DATE: 9/29/93
	Page 1 of 1

SUBSURFACE EXPLORATION AND TEST REPORT	ALASKA HIGHWAY PRE-ENGINEERING	BOREHOLE NO: 251-15
SHAKWAK PROJECT	SEGMENT 16	PROJECT NO: 202101-0312-193
BACKHOE: CAT 235	LOCATION: See Plan	ELEVATION: 0 m

SAMPLE TYPE RETURN S.P.T. Auger BULK TUBE CORE

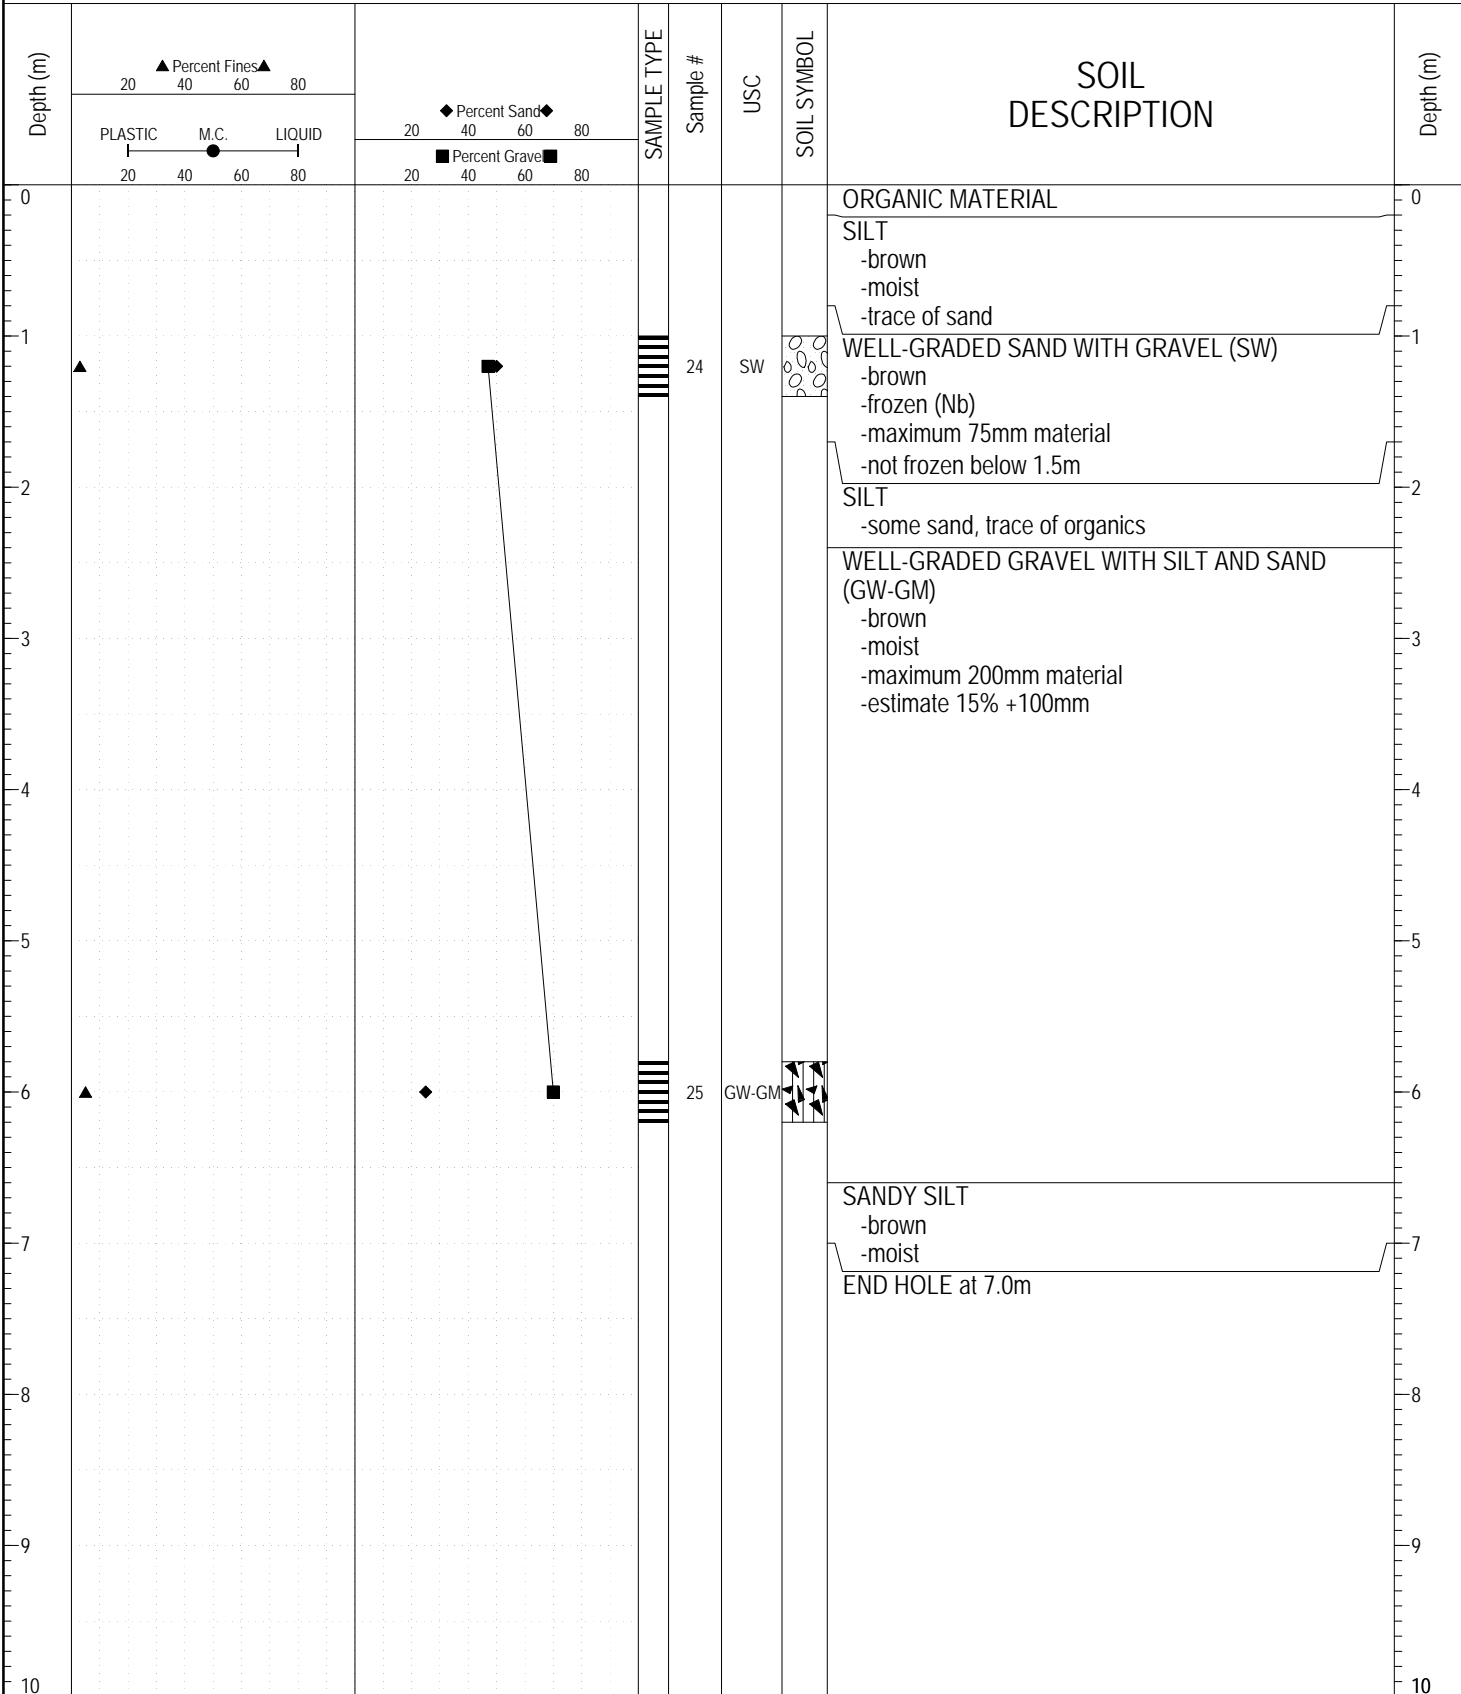

ESE IMPORT LOG GRAVEL 251-255.GPJ YTG.GDT 6/14/17