



SUBSURFACE EXPLORATION AND TEST REPORT	KLONDIKE HIGHWAY-DAWSON AREA	BOREHOLE NO: 349-01
ENGINEERING-CAPITAL	DAWSON CITY	PROJECT NO: 092-202601-01
DRILL: CME 750 150mm SOLID STEM AUGER	LOCATION: See Plan	ELEVATION: 0 m

SAMPLE TYPE RETURN S.P.T. Auger BULK TUBE CORE

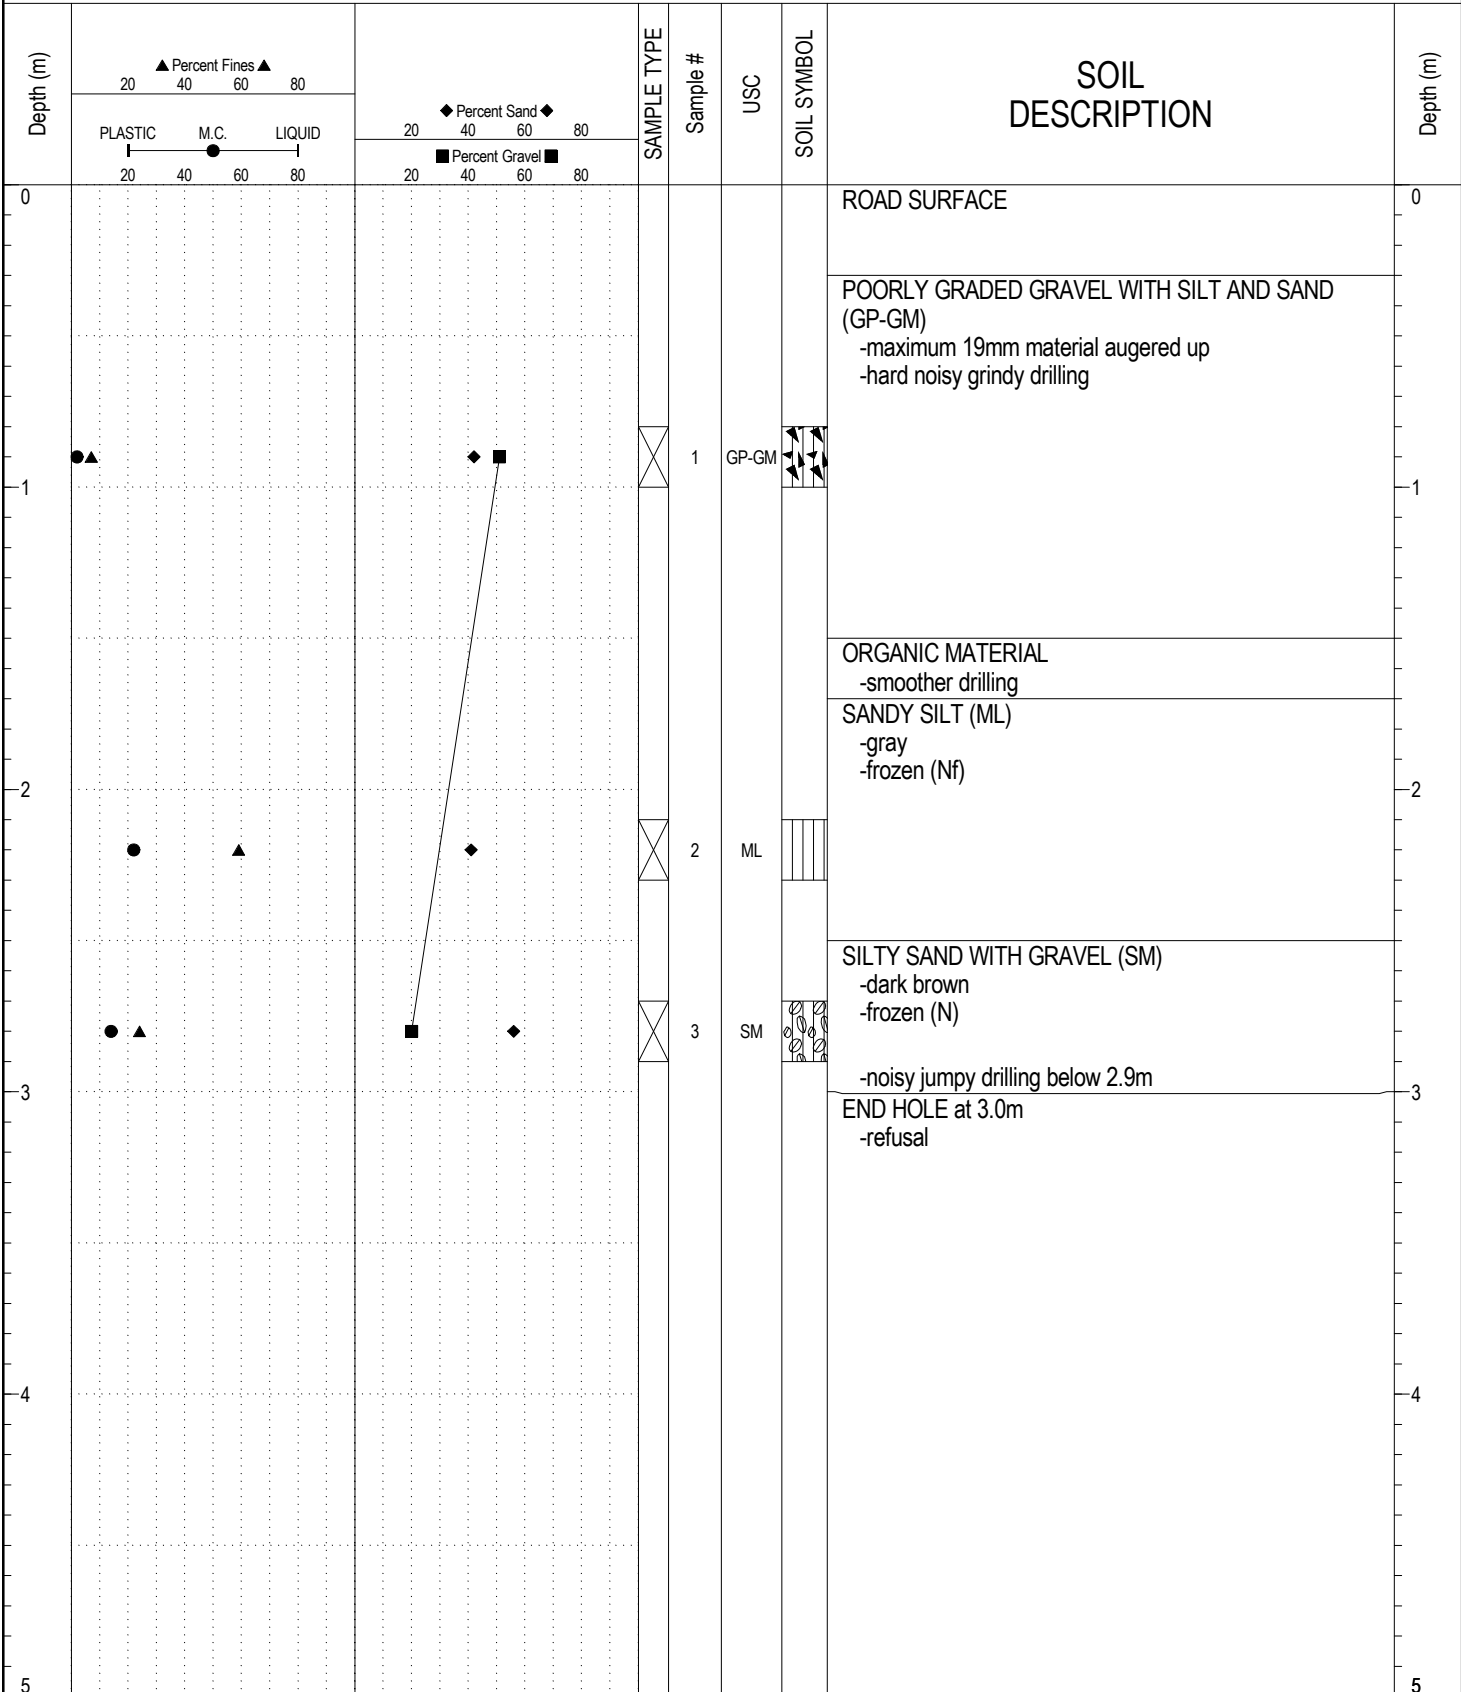

ESE IMPORT LOG GRAVEL 346-350.GPJ YTG.GDT 6/27/18


SAMPLE TYPE RETURN S.P.T. Auger BULK TUBE CORE

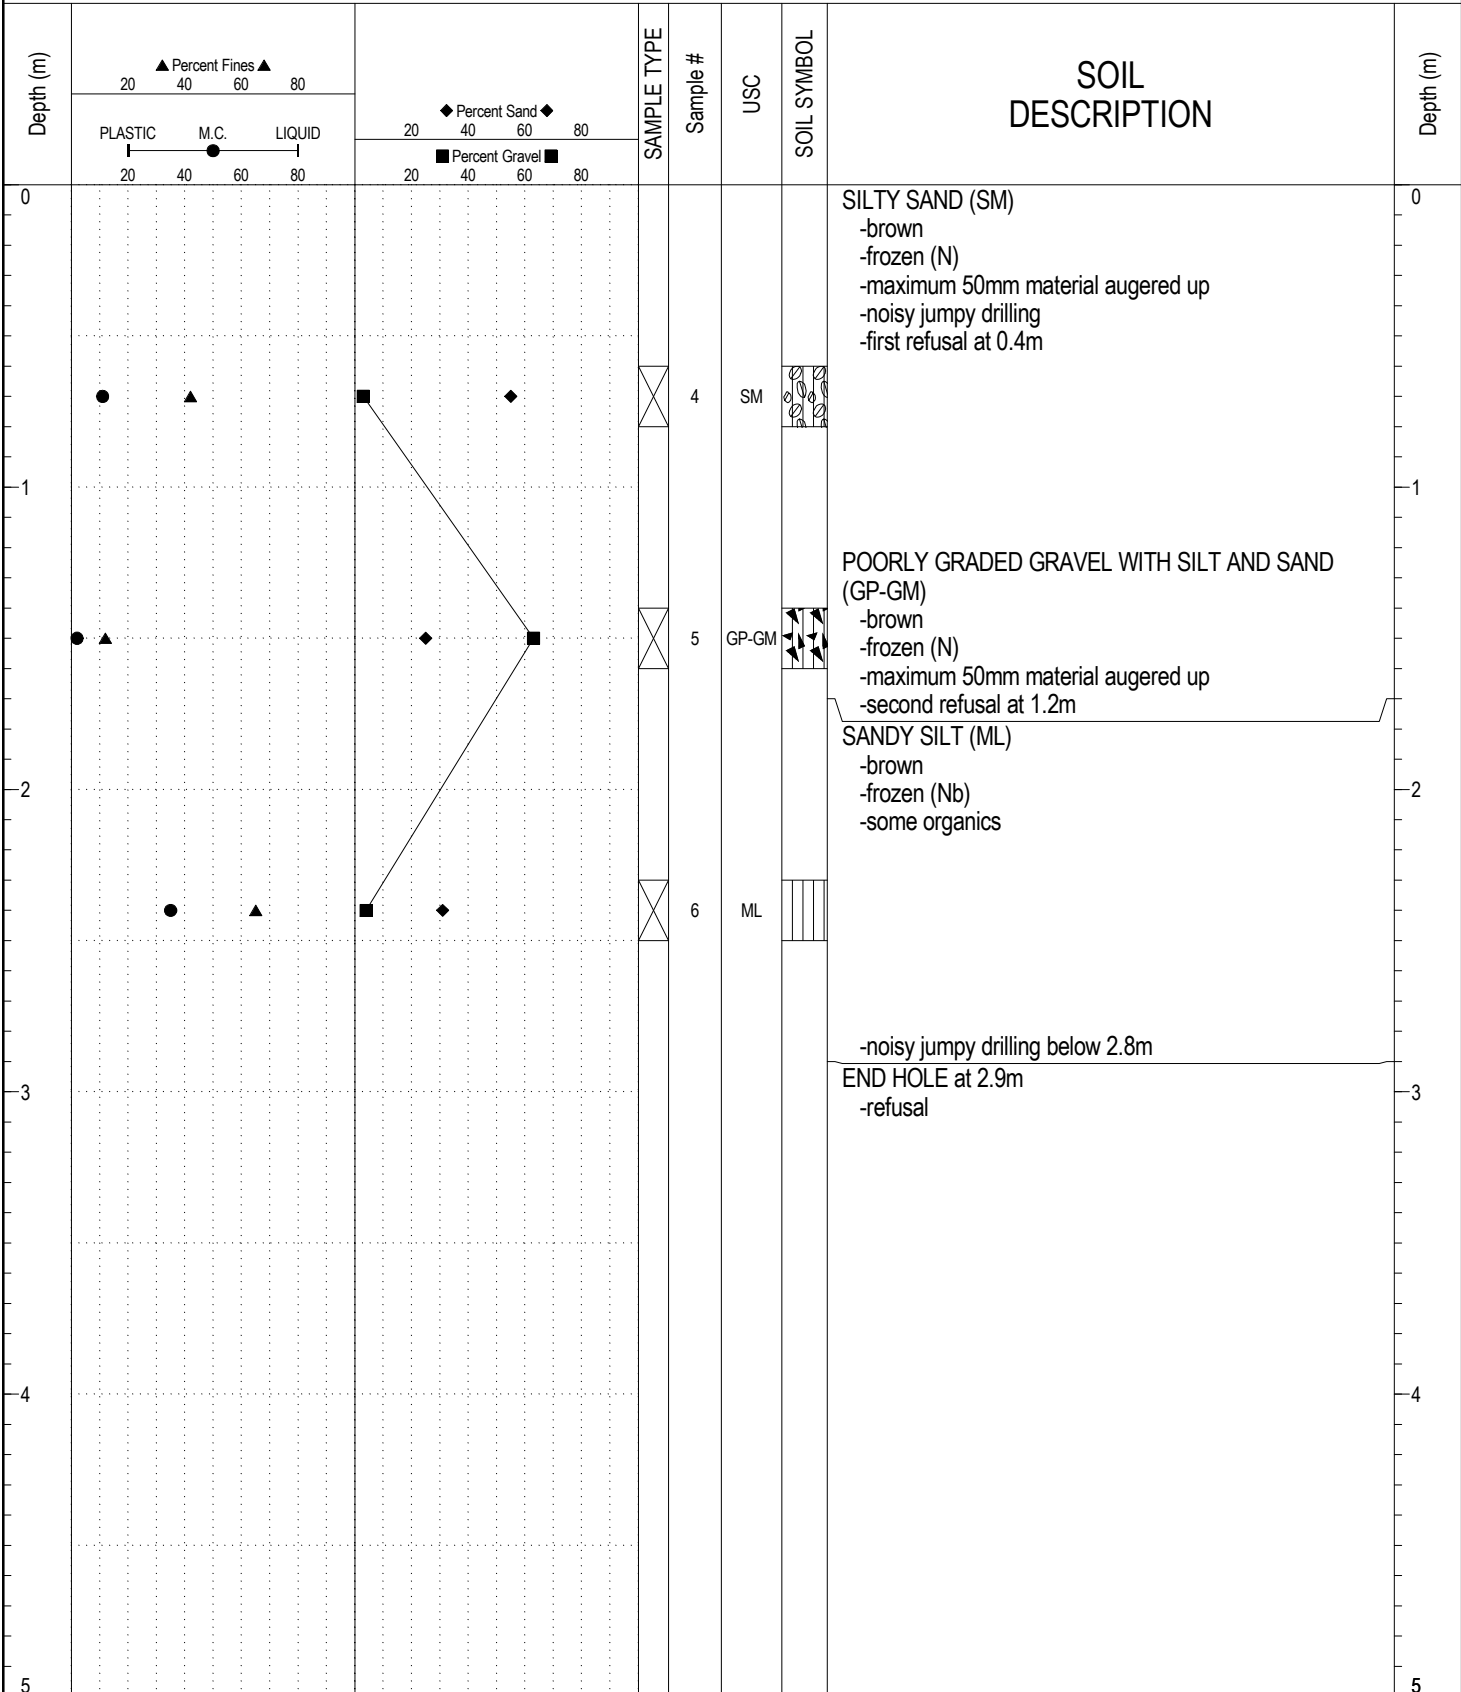

ESE IMPORT LOG GRAVEL 346-350.GPJ YTG.GDT 6/27/18

SUBSURFACE EXPLORATION AND TEST REPORT	KLONDIKE HIGHWAY-DAWSON AREA	BOREHOLE NO: 349-03
ENGINEERING-CAPITAL	DAWSON CITY	PROJECT NO: 092-202601-01
DRILL: CME 750 150mm SOLID STEM AUGER	LOCATION: See Plan	ELEVATION: 0 m


SAMPLE TYPE RETURN S.P.T. Auger BULK TUBE CORE

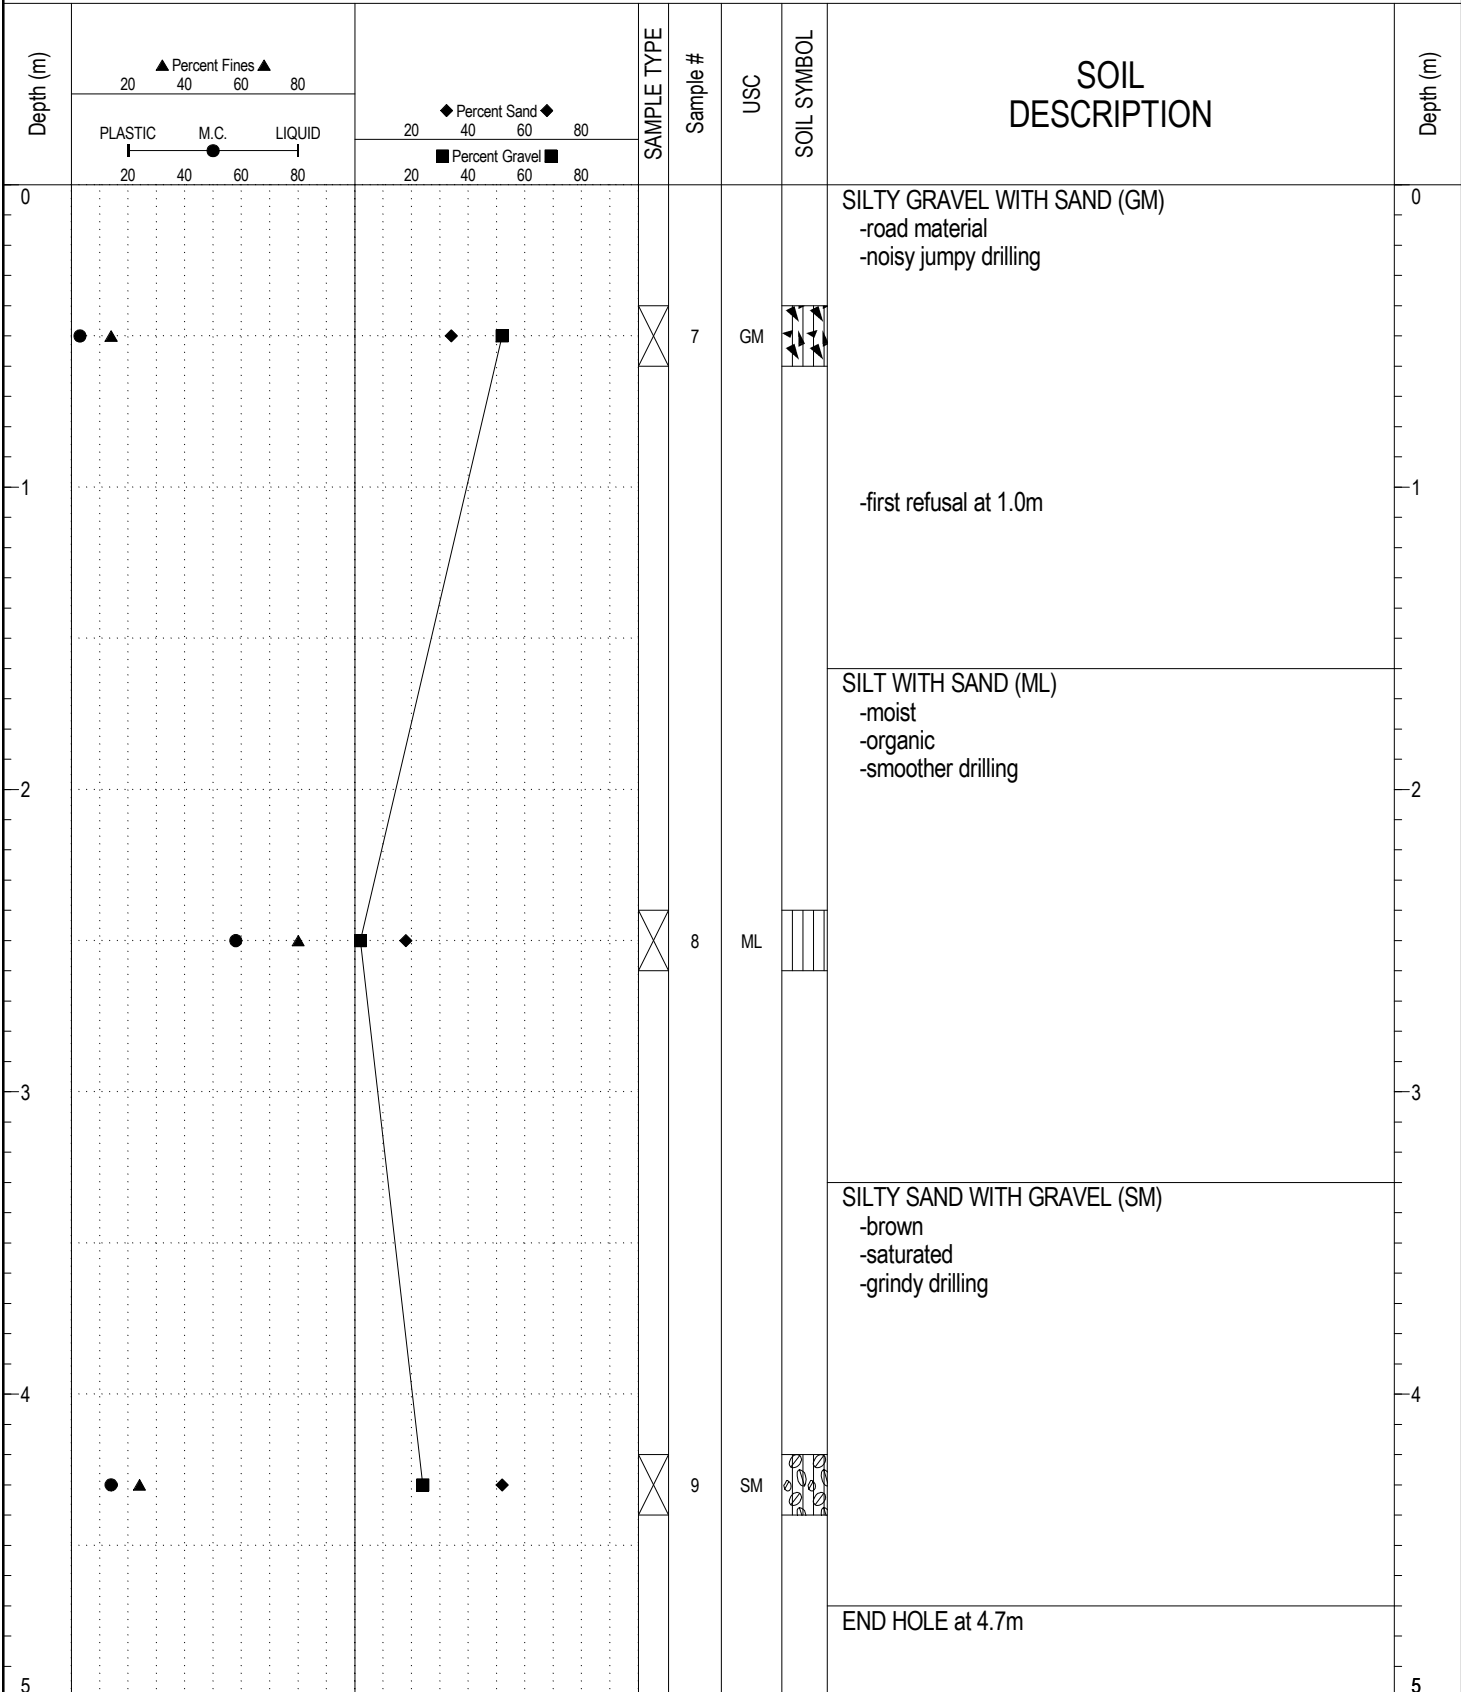

ESE IMPORT LOG GRAVEL 346-350.GPJ YTG.GDT 6/27/18

SUBSURFACE EXPLORATION AND TEST REPORT	KLONDIKE HIGHWAY-DAWSON AREA	BOREHOLE NO: 349-04
ENGINEERING-CAPITAL	DAWSON CITY	PROJECT NO: 092-202601-01
DRILL: CME 750 150mm SOLID STEM AUGER	LOCATION: See Plan	ELEVATION: 0 m

SAMPLE TYPE RETURN S.P.T. Auger BULK TUBE CORE

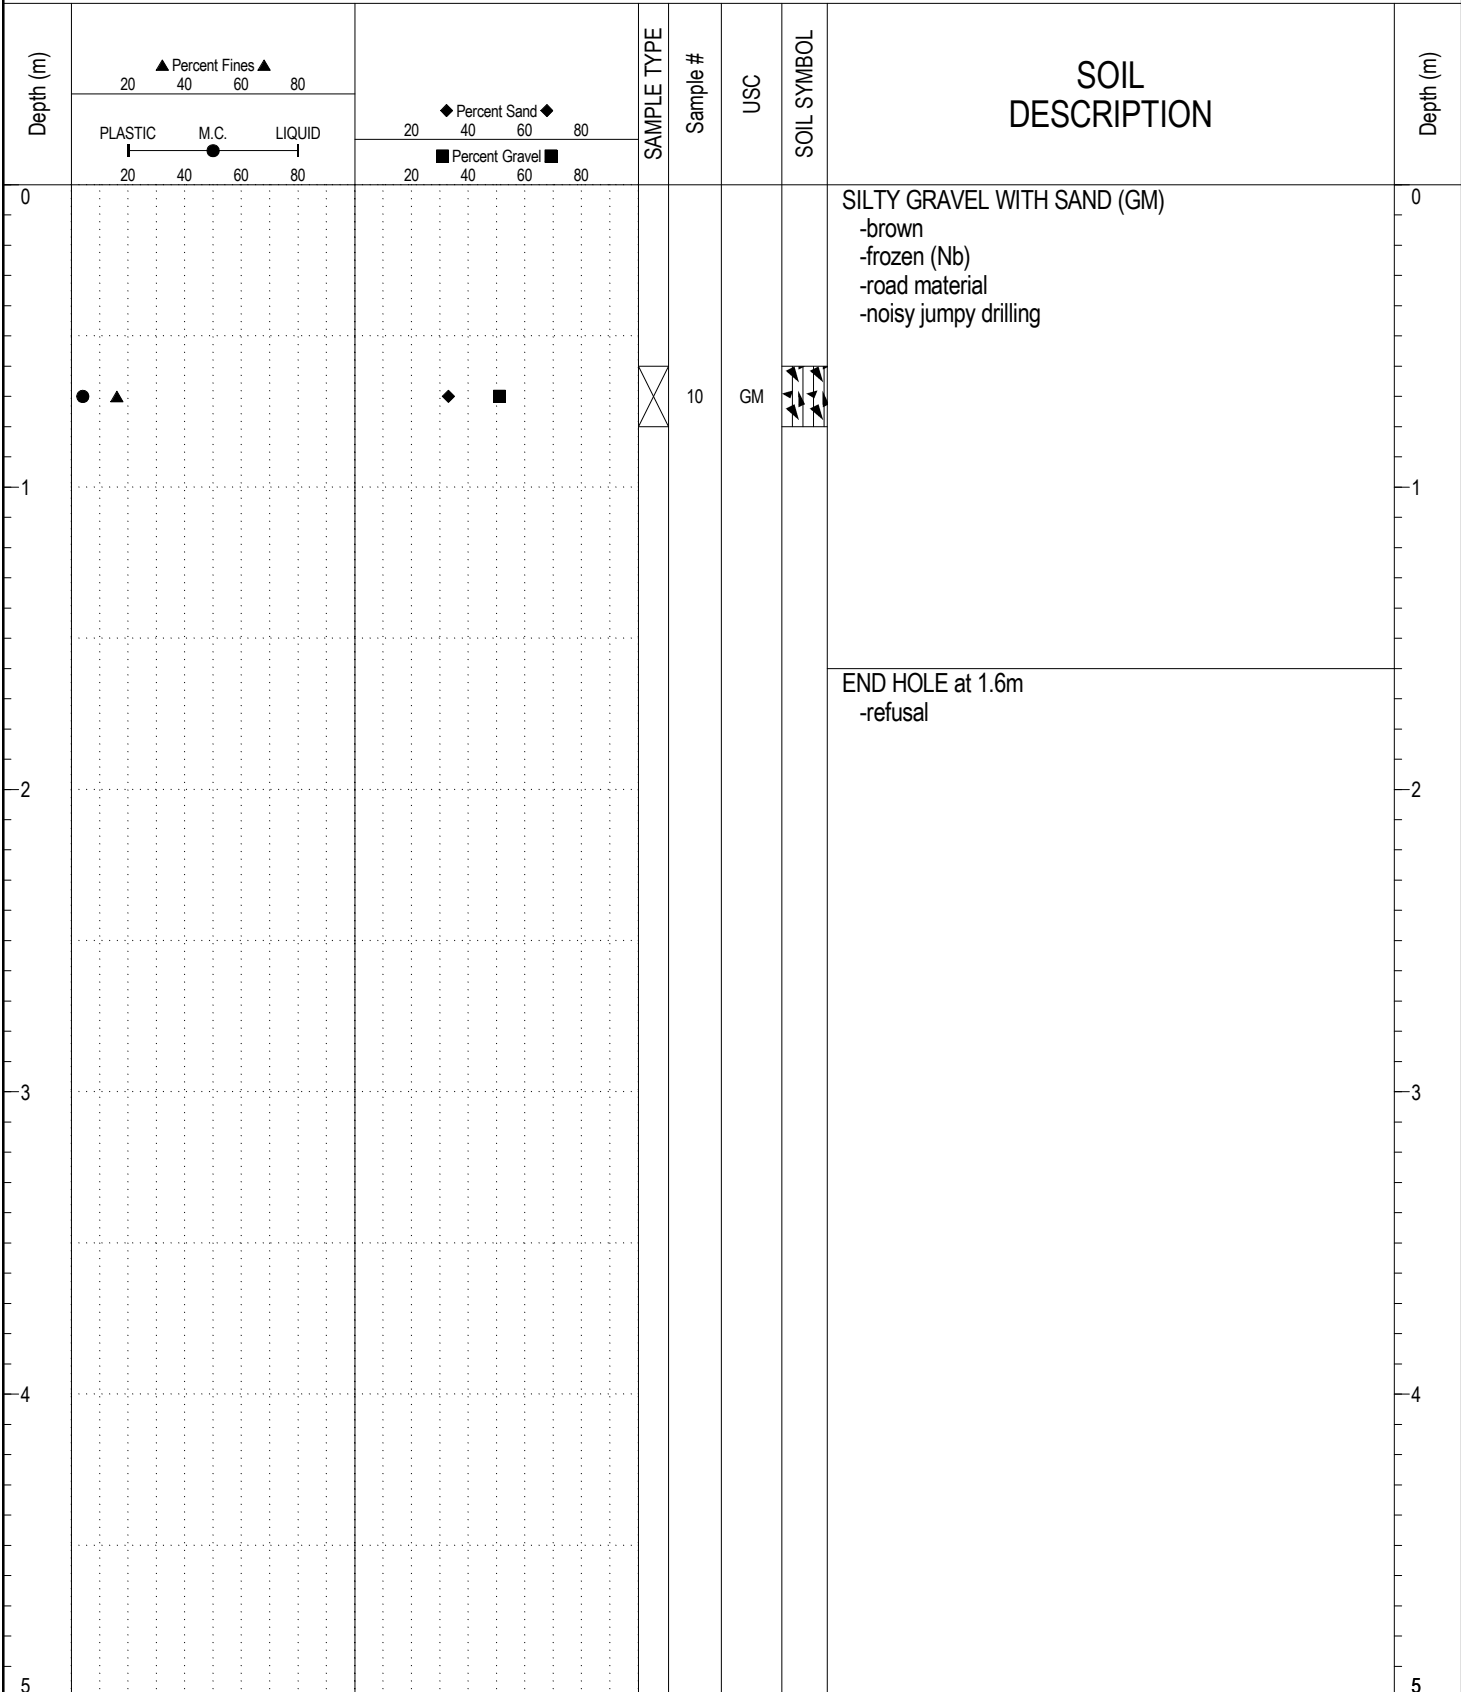

ESE IMPORT LOG GRAVEL 346-350.GPJ YTG.GDT 6/27/18

SUBSURFACE EXPLORATION AND TEST REPORT	KLONDIKE HIGHWAY-DAWSON AREA	BOREHOLE NO: 349-05
ENGINEERING-CAPITAL	DAWSON CITY	PROJECT NO: 092-202601-01
DRILL: CME 750 150mm SOLID STEM AUGER	LOCATION: See Plan	ELEVATION: 0 m


SAMPLE TYPE RETURN S.P.T. Auger BULK TUBE CORE

Depth (m)	▲ Percent Fines ▲ 20 40 60 80		◆ Percent Sand ◆ 20 40 60 80		SAMPLE TYPE	Sample #	USC	SOIL SYMBOL	SOIL DESCRIPTION	Depth (m)
	PLASTIC	M.C.	LIQUID	■ Percent Gravel ■ 20 40 60 80						
0									POORLY GRADED GRAVEL WITH SILT AND SAND (GP-GM) -brown -frozen -road material -very hard noisy drilling -some BST contamination	0
1	●	▲		◆	<input checked="" type="checkbox"/> Auger	11	GP-GM			1
2									GRAVELLY SAND -easy drilling	2
3									END HOLE at 3.0m	3
4										4
5										5

ESE IMPORT LOG GRAVEL 346-350.GPJ YTG.GDT 6/27/18

SUBSURFACE EXPLORATION AND TEST REPORT	KLONDIKE HIGHWAY-DAWSON AREA	BOREHOLE NO: 349-06
ENGINEERING-CAPITAL	DAWSON CITY	PROJECT NO: 092-202601-01
DRILL: CME 750 150mm SOLID STEM AUGER	LOCATION: See Plan	ELEVATION: 0 m


SAMPLE TYPE RETURN S.P.T. Auger BULK TUBE CORE

Depth (m)	▲ Percent Fines ▲ 20 40 60 80		◆ Percent Sand ◆ 20 40 60 80		SAMPLE TYPE	Sample #	USC	SOIL SYMBOL	SOIL DESCRIPTION	Depth (m)
	PLASTIC	M.C.	LIQUID	■ Percent Gravel ■ 20 40 60 80						
0									SILTY GRAVEL WITH SAND (GM) -brown -frozen -road material -hard noisy jumpy drilling -some BST contamination	0
0.5	●	▲		◆	<input checked="" type="checkbox"/> Auger	12	GM			0.5
1.6									-easy noisy grindy drilling below 1.6m	1.6
4.5									END HOLE at 4.5m	4.5

ESE IMPORT LOG GRAVEL 346-350.GPJ YTG.GDT 6/27/18

SUBSURFACE EXPLORATION AND TEST REPORT	KLONDIKE HIGHWAY-DAWSON AREA	BOREHOLE NO: 349-07
ENGINEERING-CAPITAL	DAWSON CITY	PROJECT NO: 092-202601-01
DRILL: CME 750 150mm SOLID STEM AUGER	LOCATION: See Plan	ELEVATION: 0 m


SAMPLE TYPE RETURN S.P.T. Auger BULK TUBE CORE

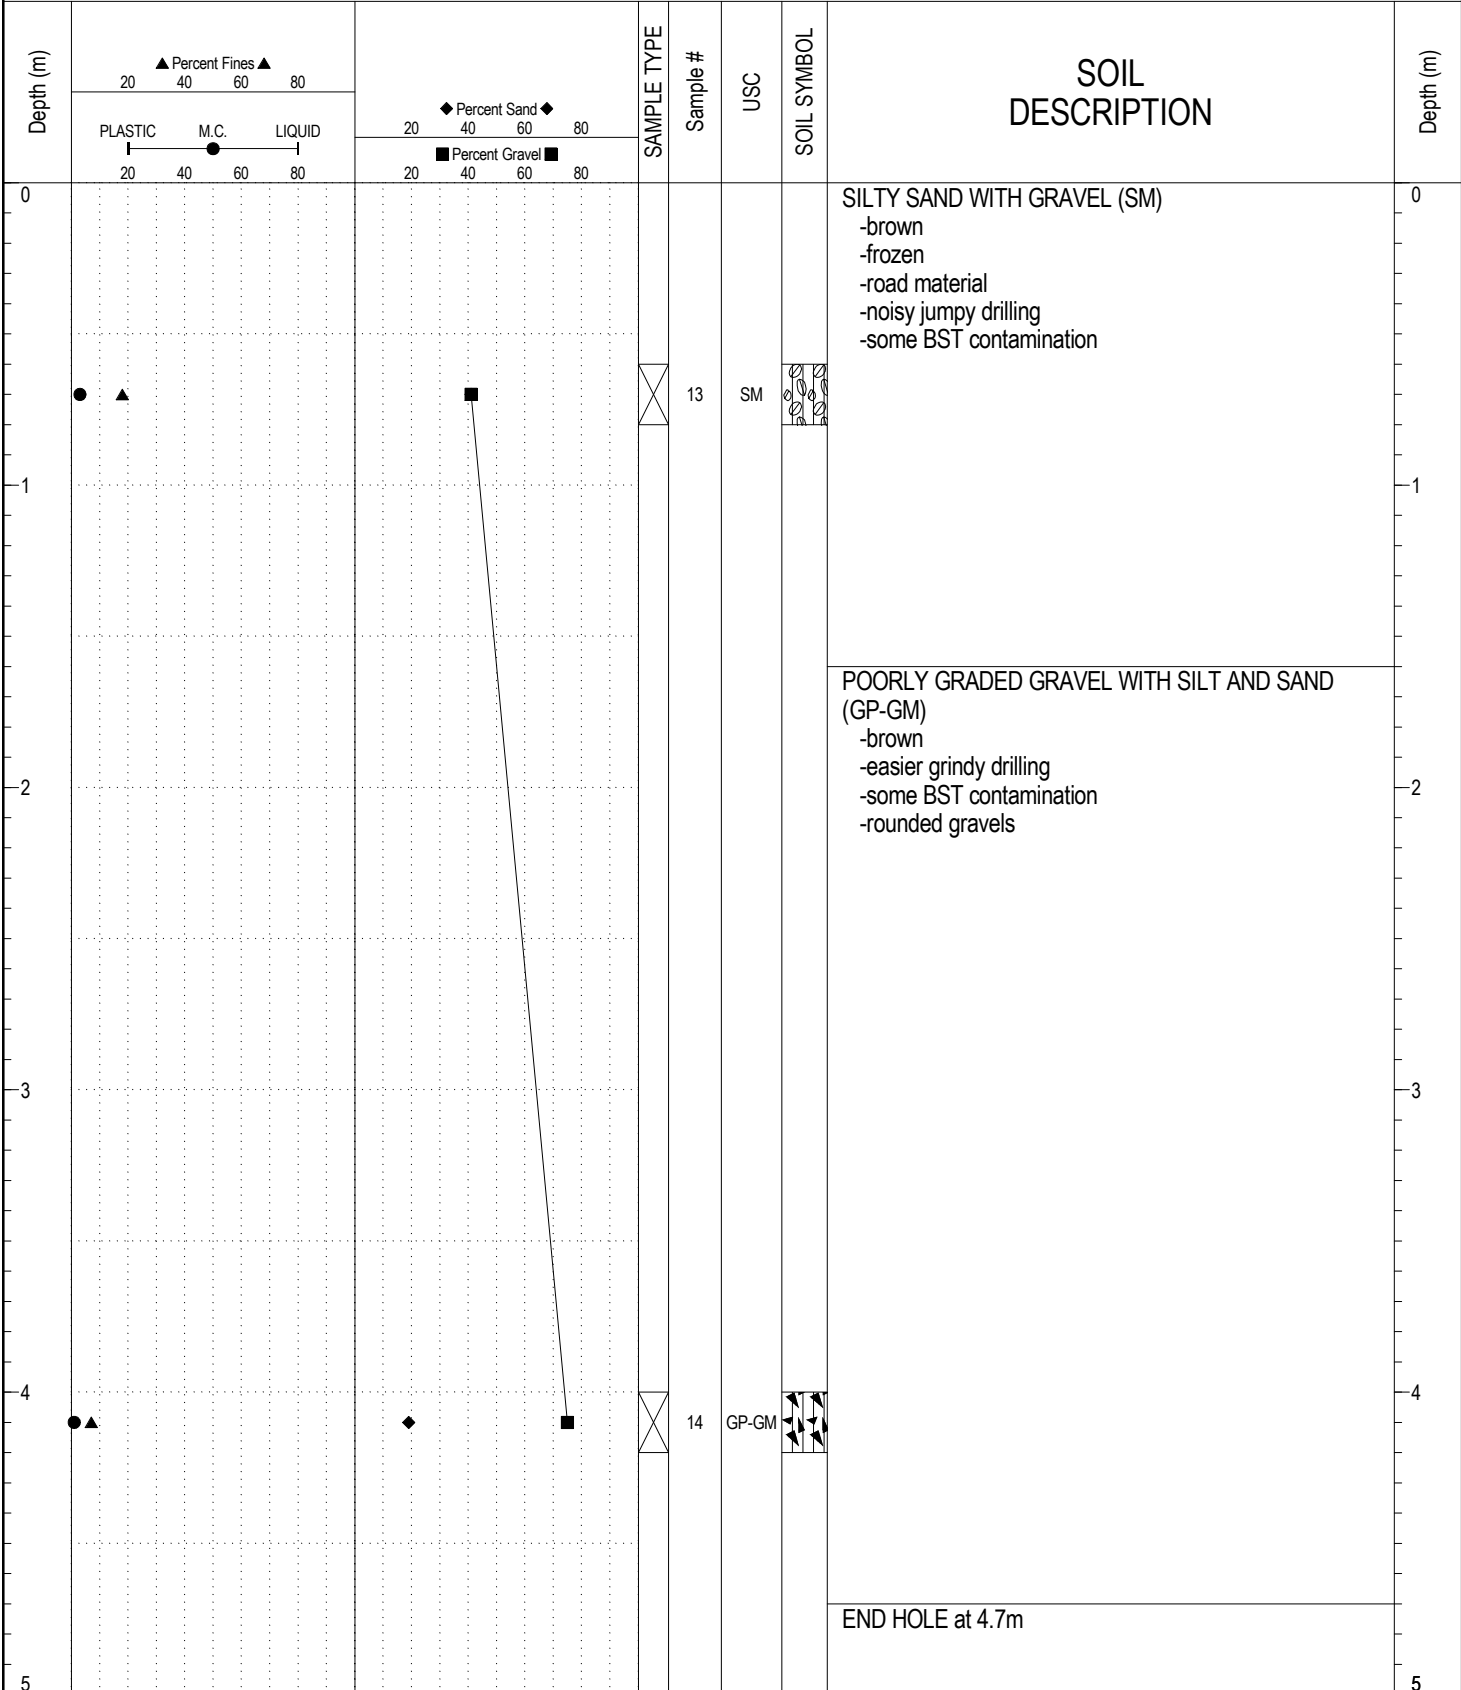

ESE IMPORT LOG GRAVEL 346-350.GPJ YTG.GDT 6/27/18

SUBSURFACE EXPLORATION AND TEST REPORT	KLONDIKE HIGHWAY-DAWSON AREA	BOREHOLE NO: 349-08
ENGINEERING-CAPITAL	DAWSON CITY	PROJECT NO: 092-202601-01
DRILL: CME 750 150mm SOLID STEM AUGER	LOCATION: See Plan	ELEVATION: 0 m


SAMPLE TYPE RETURN S.P.T. Auger BULK TUBE CORE

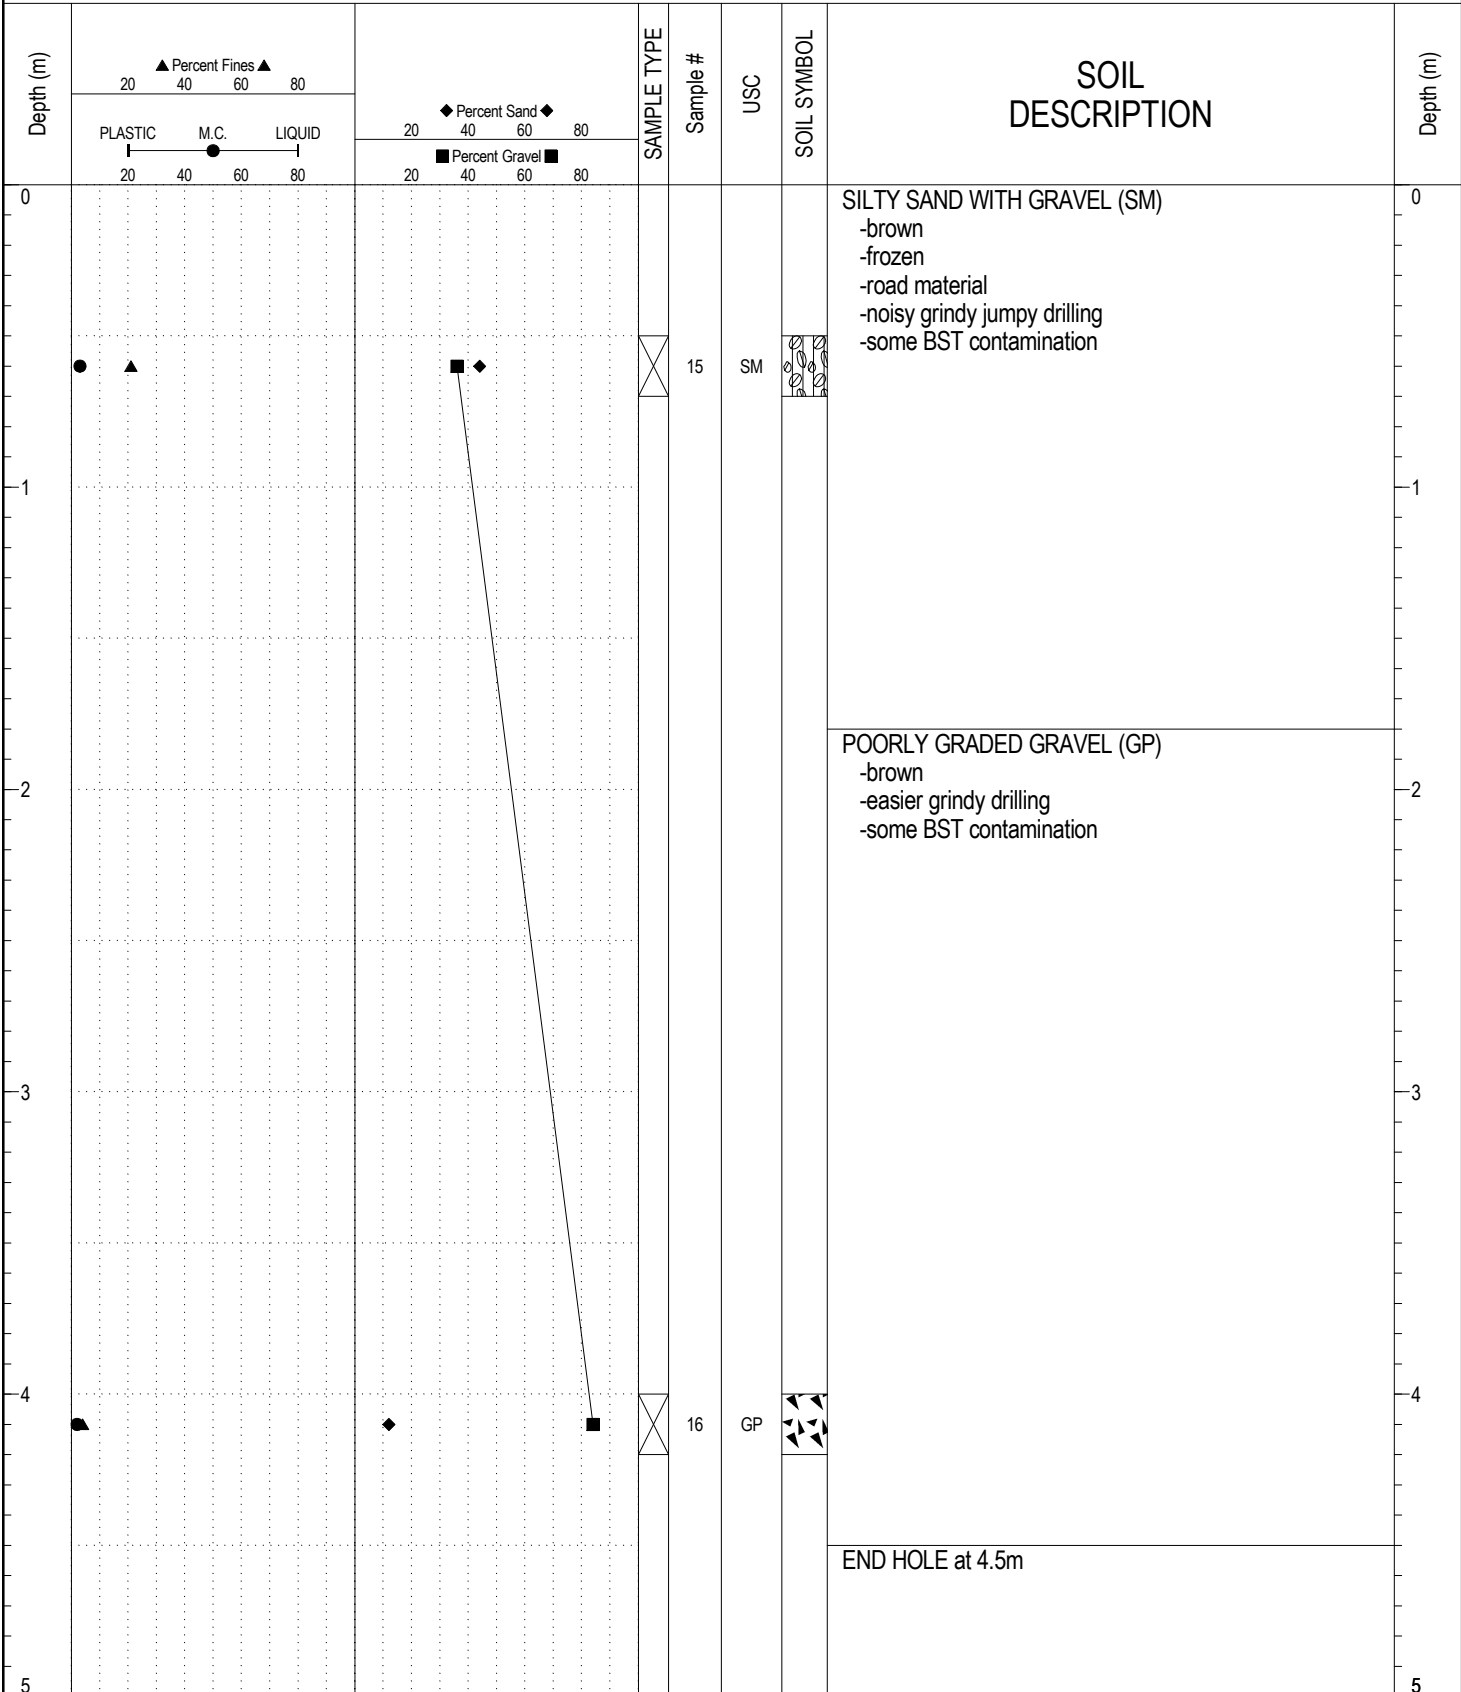

ESE IMPORT LOG GRAVEL 346-350.GPJ YTG.GDT 6/27/18

SUBSURFACE EXPLORATION AND TEST REPORT	KLONDIKE HIGHWAY-DAWSON AREA	BOREHOLE NO: 349-09
ENGINEERING-CAPITAL	DAWSON CITY	PROJECT NO: 092-202601-01
DRILL: CME 750 150mm SOLID STEM AUGER	LOCATION: See Plan	ELEVATION: 0 m


SAMPLE TYPE RETURN S.P.T. Auger BULK TUBE CORE

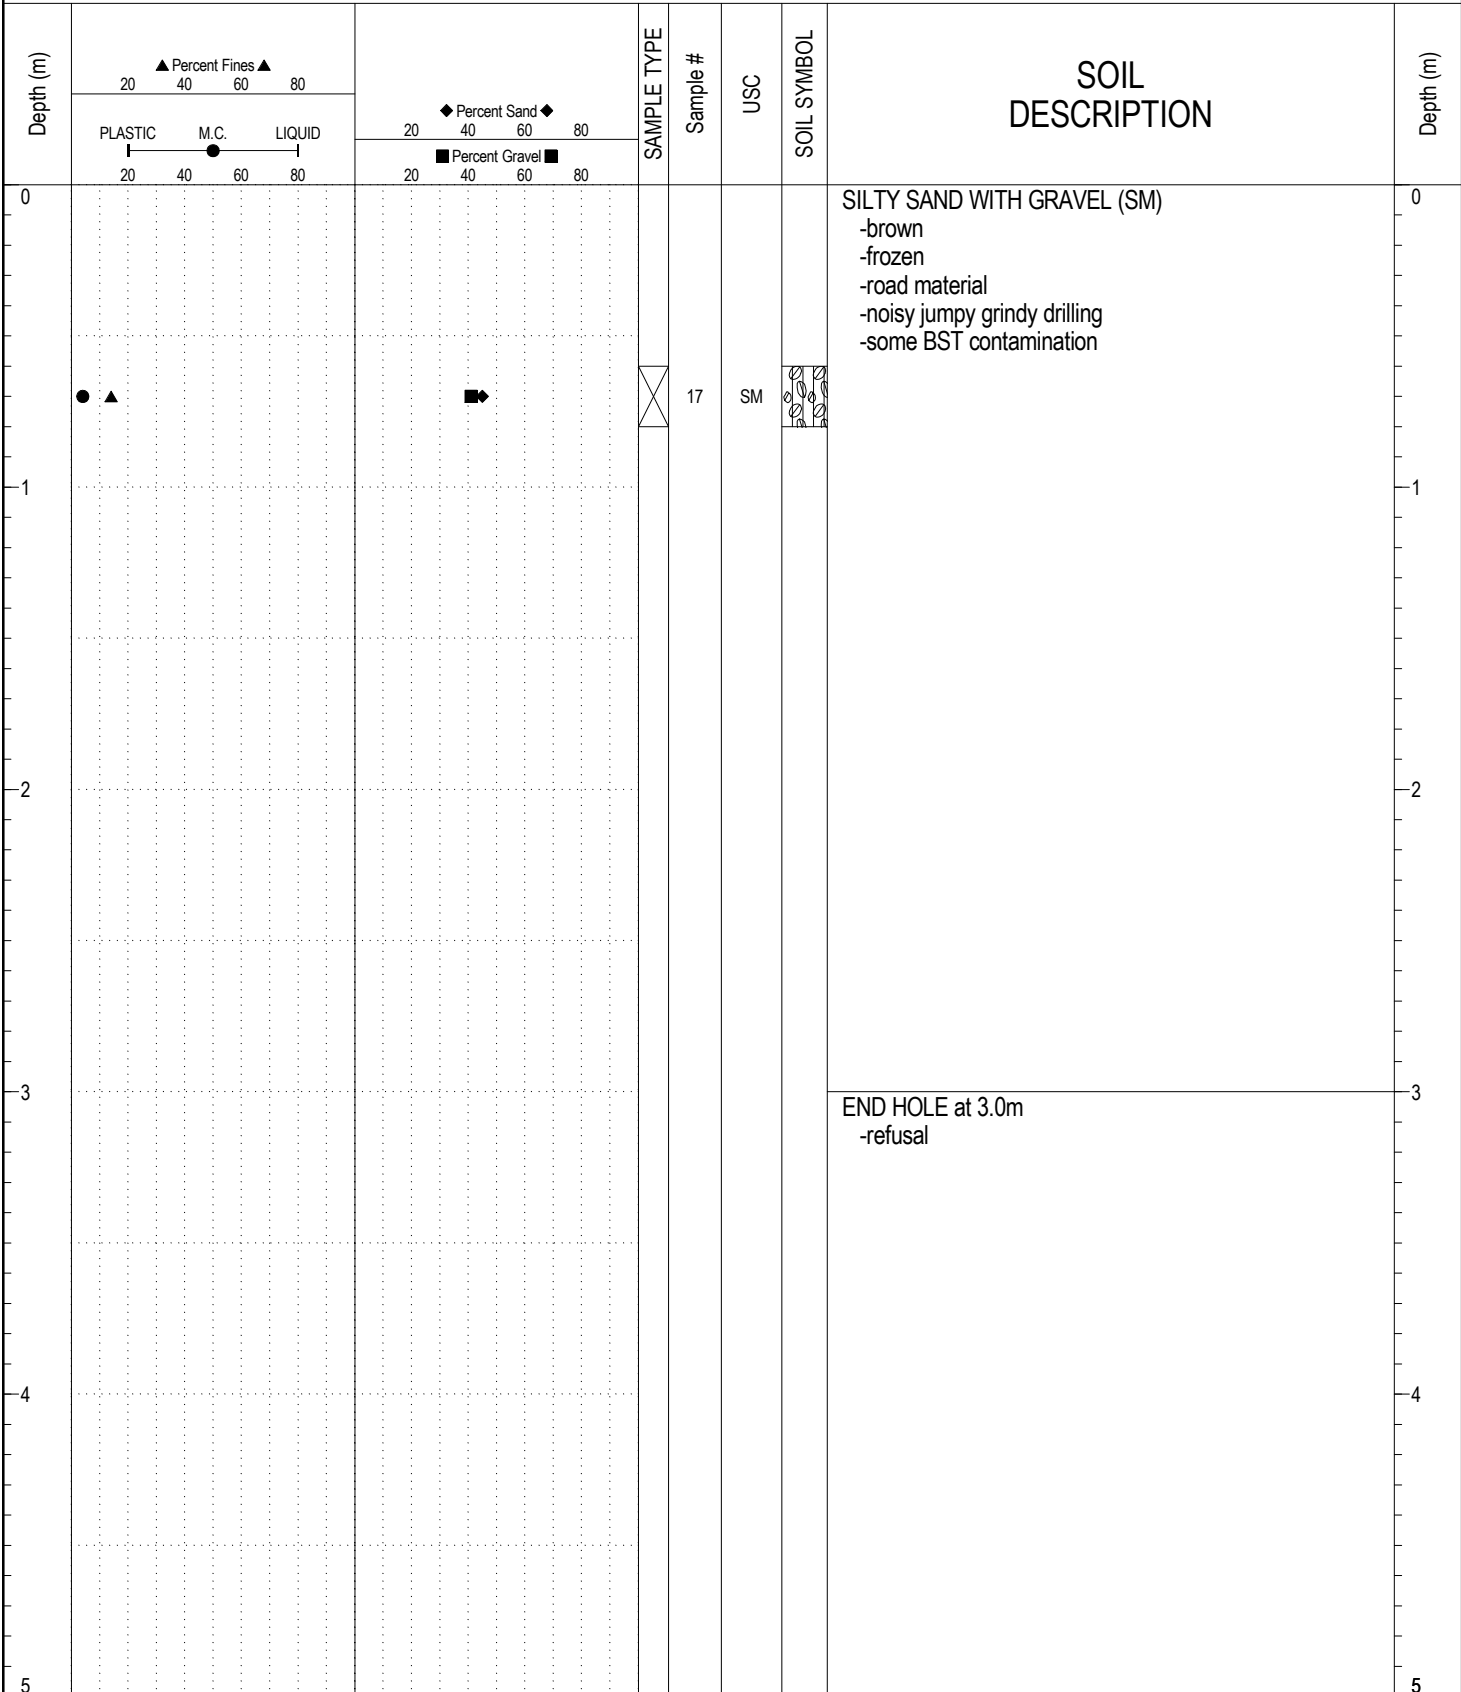

ESE IMPORT LOG GRAVEL 346-350.GPJ YTG.GDT 6/27/18

SUBSURFACE EXPLORATION AND TEST REPORT	KLONDIKE HIGHWAY-DAWSON AREA	BOREHOLE NO: 349-10
ENGINEERING-CAPITAL	DAWSON CITY	PROJECT NO: 092-202601-01
DRILL: CME 750 150mm SOLID STEM AUGER	LOCATION: See Plan	ELEVATION: 0 m


SAMPLE TYPE RETURN S.P.T. Auger BULK TUBE CORE

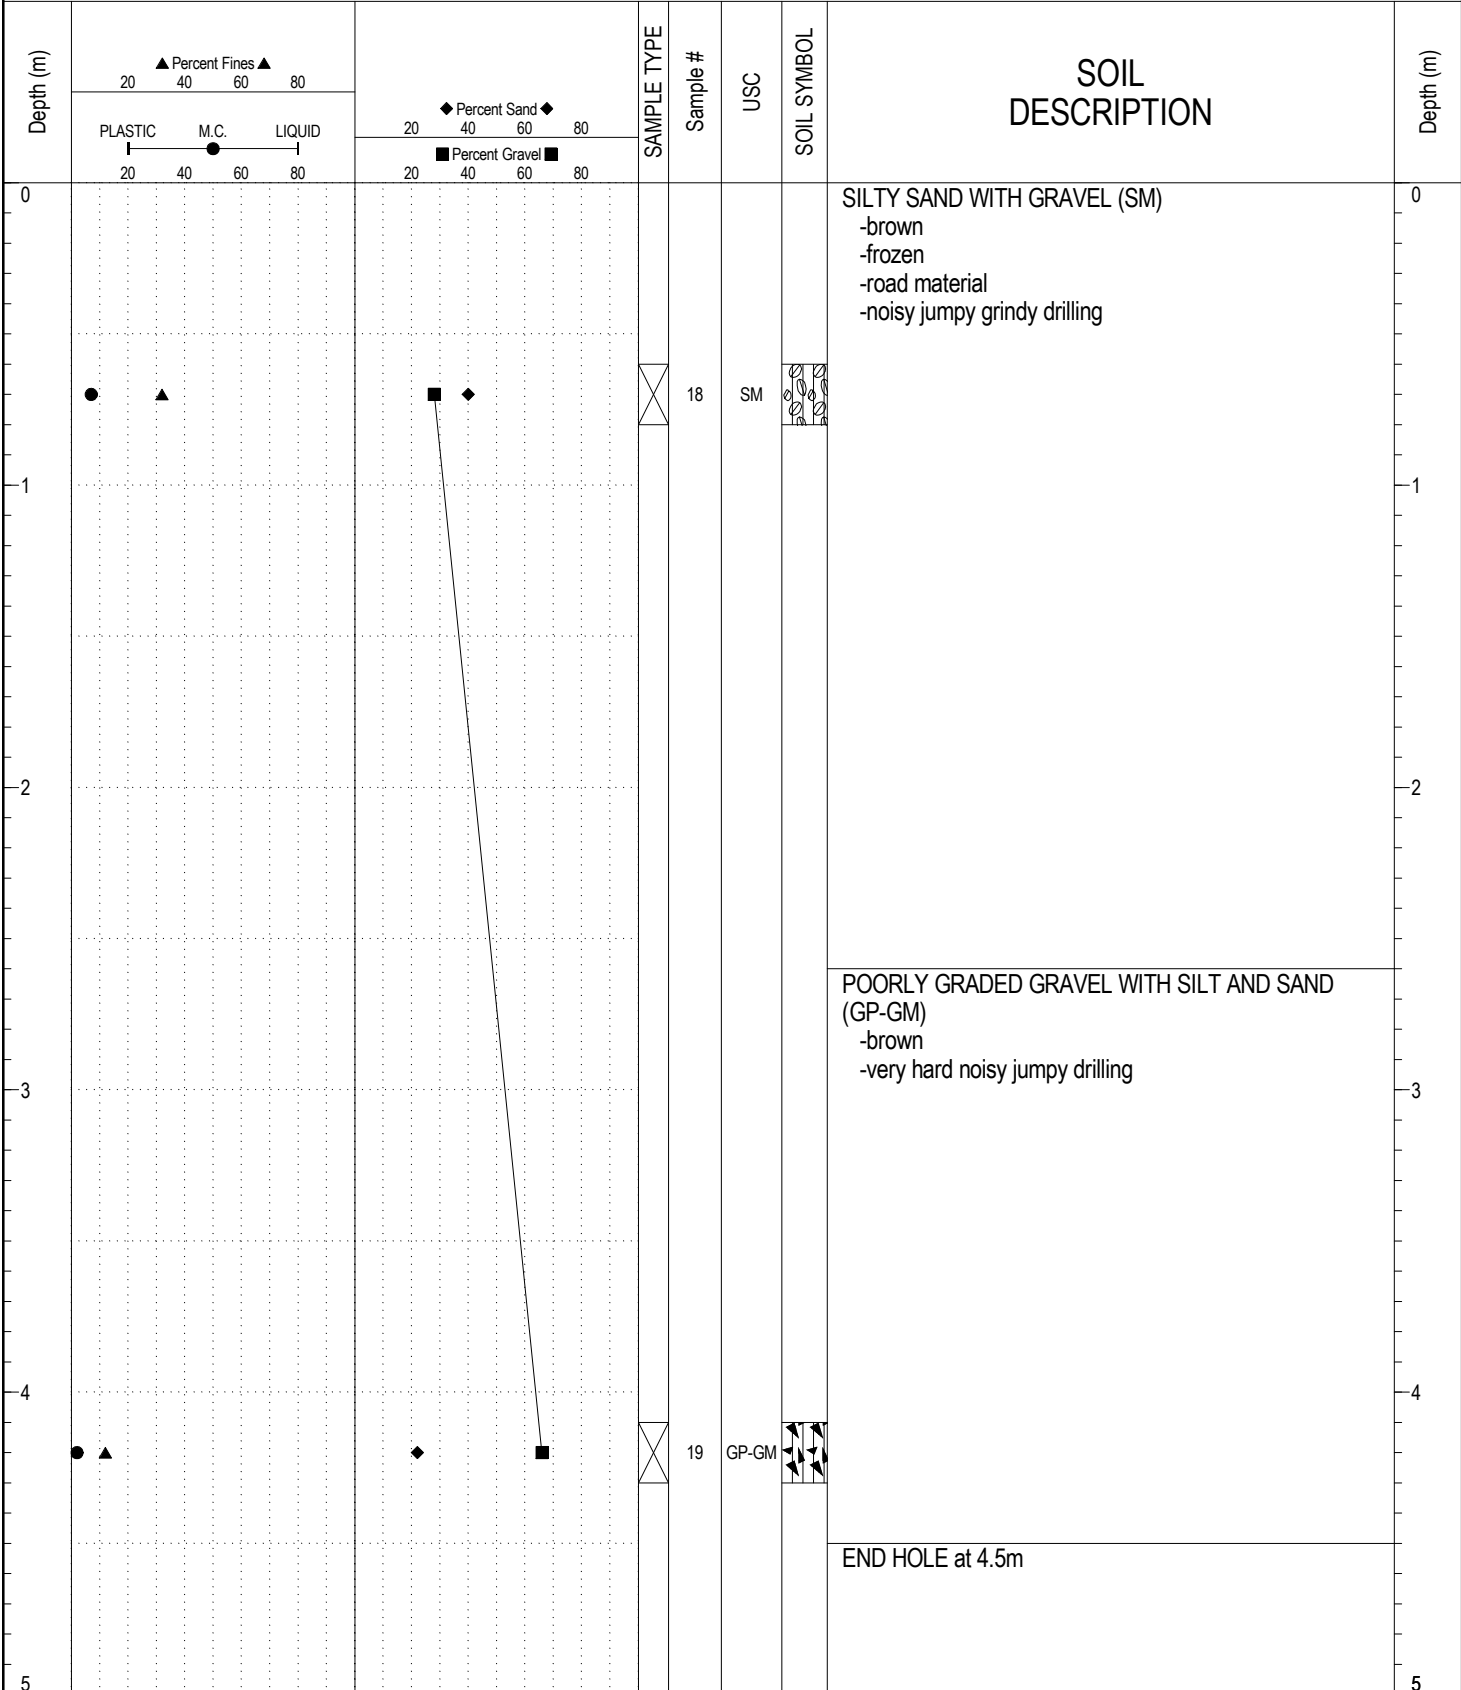

ESE IMPORT LOG GRAVEL 346-350.GPJ YTG.GDT 6/27/18

SUBSURFACE EXPLORATION AND TEST REPORT	KLONDIKE HIGHWAY-DAWSON AREA	BOREHOLE NO: 349-11
ENGINEERING-CAPITAL	DAWSON CITY	PROJECT NO: 092-202601-01
DRILL: CME 750 150mm SOLID STEM AUGER	LOCATION: See Plan	ELEVATION: 0 m


SAMPLE TYPE RETURN S.P.T. Auger BULK TUBE CORE

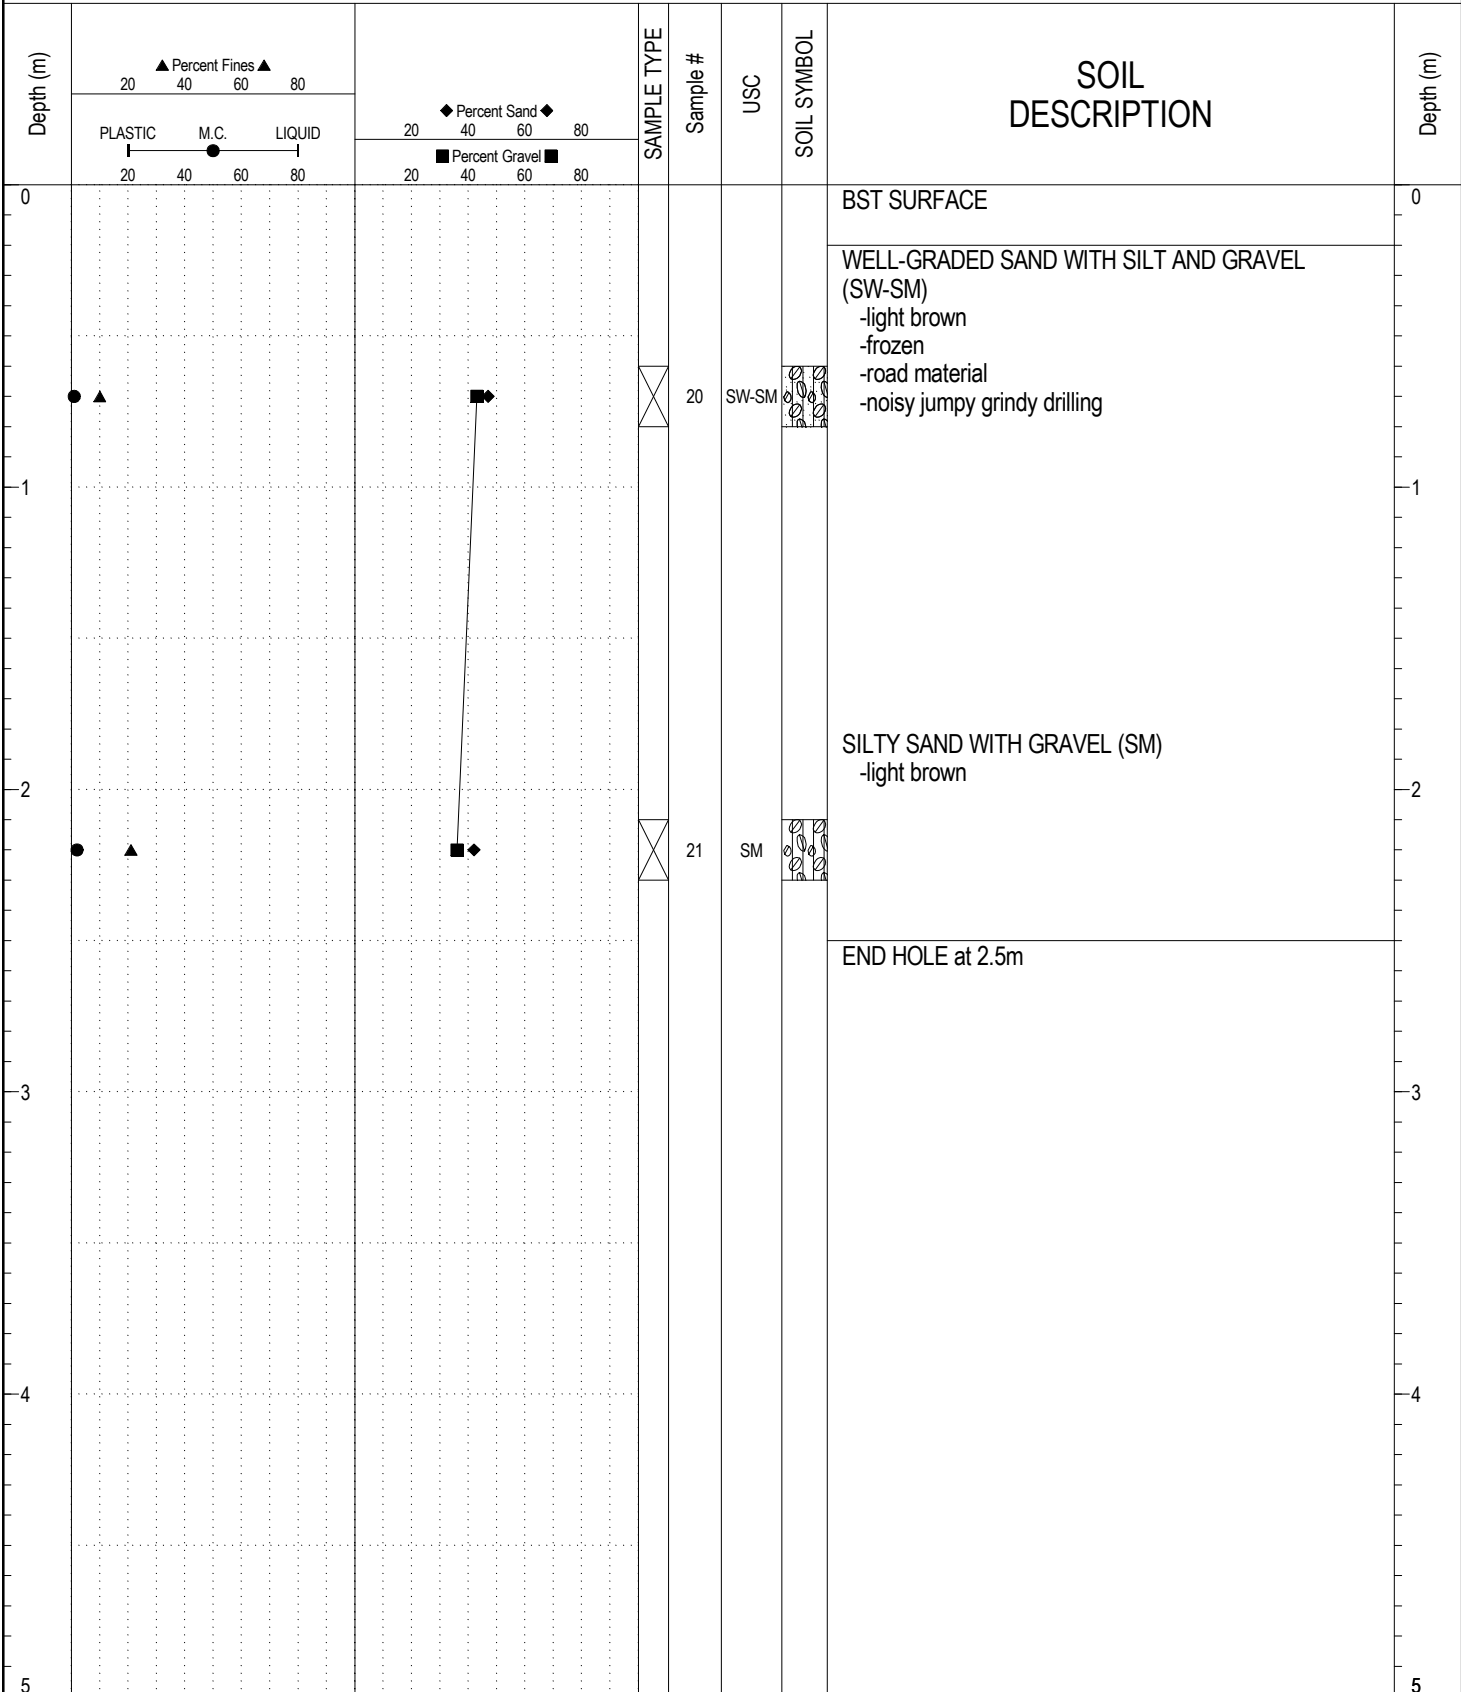

ESE IMPORT LOG GRAVEL 346-350.GPJ YTG.GDT 6/27/18

SUBSURFACE EXPLORATION AND TEST REPORT	KLONDIKE HIGHWAY-DAWSON AREA	BOREHOLE NO: 349-12
ENGINEERING-CAPITAL	DAWSON CITY	PROJECT NO: 092-202601-01
DRILL: CME 750 150mm SOLID STEM AUGER	LOCATION: See Plan	ELEVATION: 0 m


SAMPLE TYPE RETURN S.P.T. Auger BULK TUBE CORE

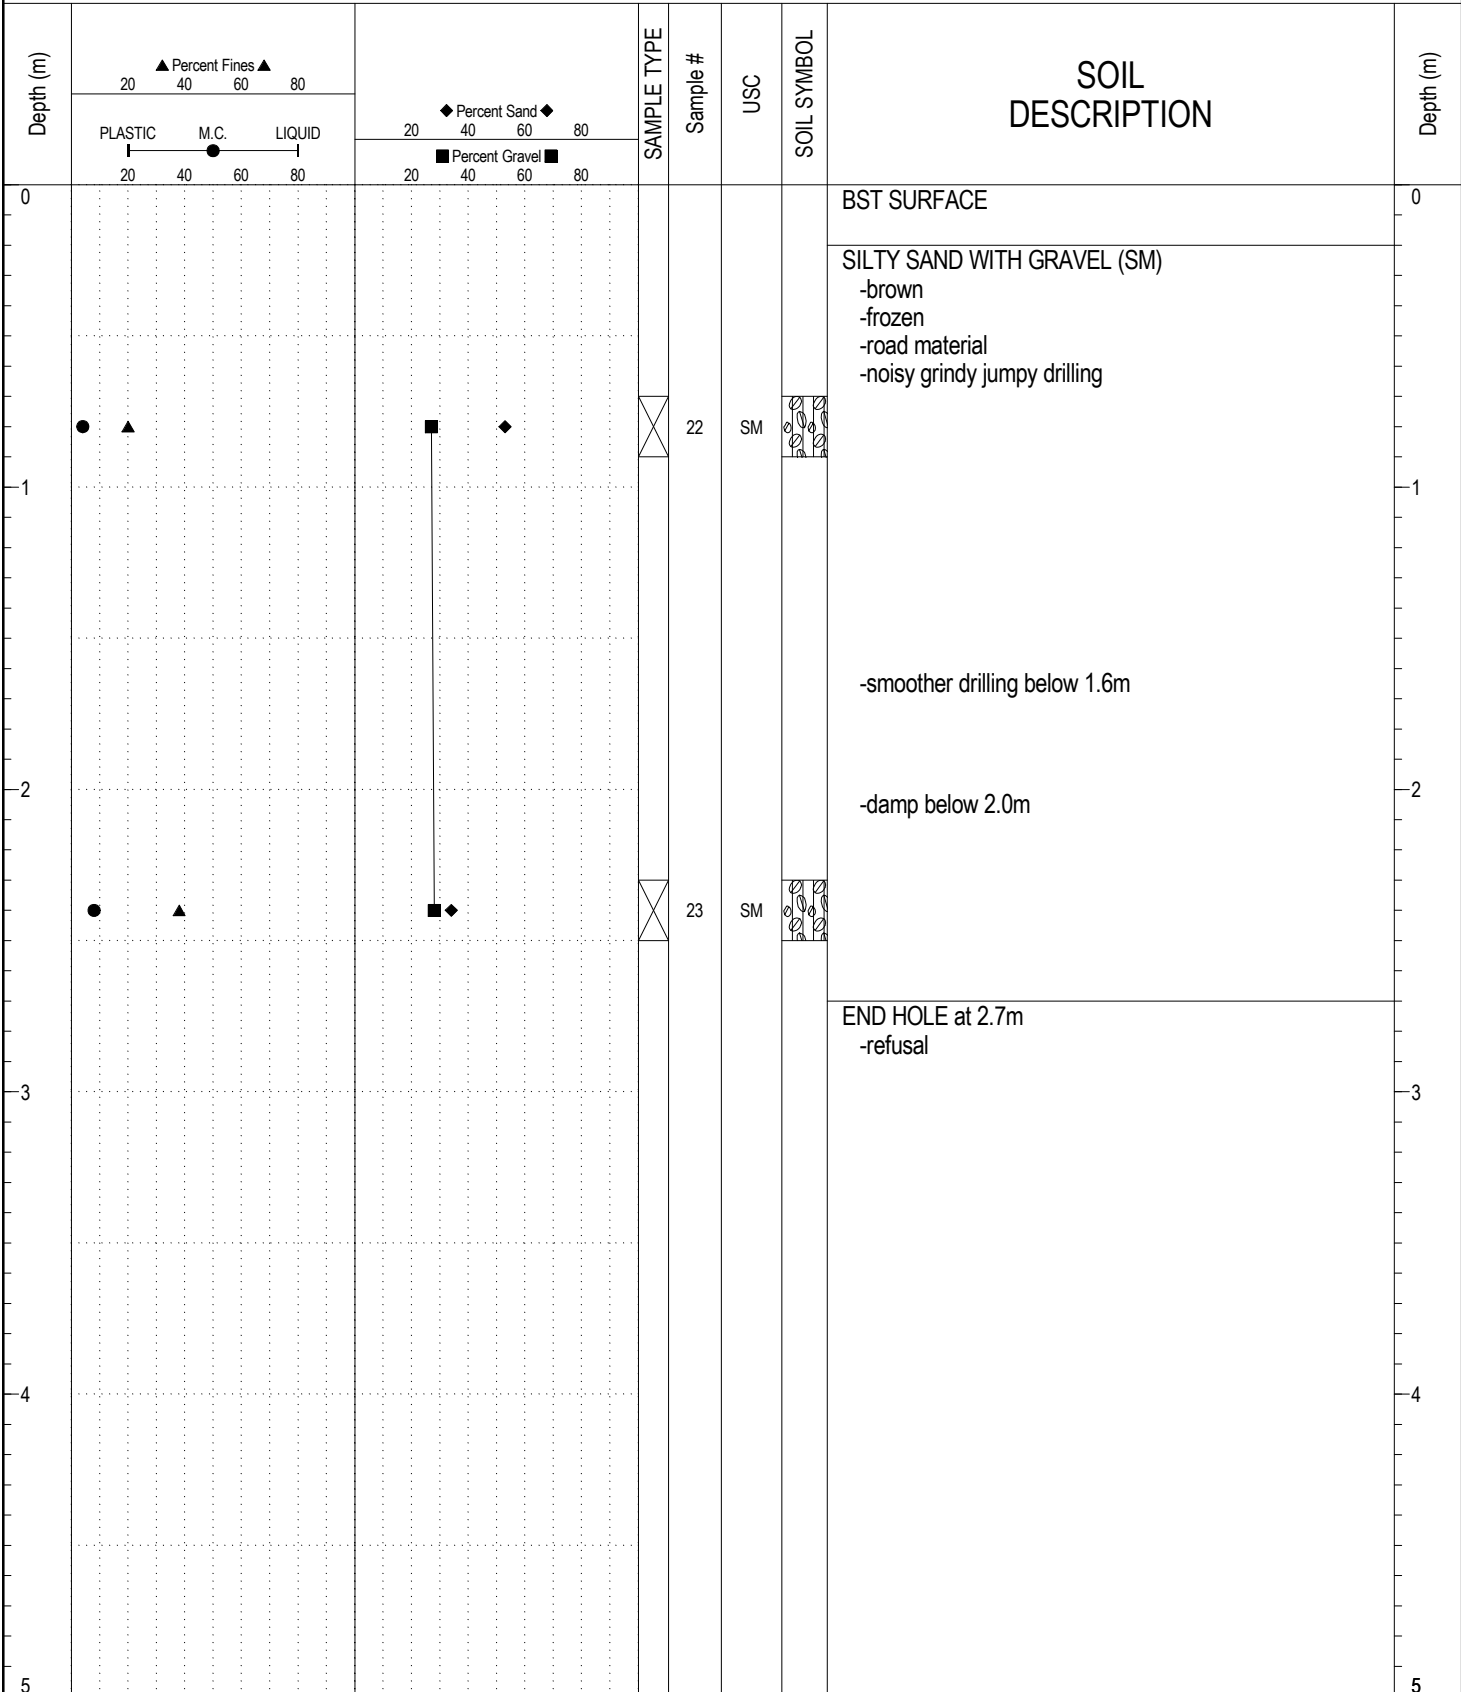

ESE IMPORT LOG GRAVEL 346-350.GPJ YTG.GDT 6/27/18

SUBSURFACE EXPLORATION AND TEST REPORT	KLONDIKE HIGHWAY-DAWSON AREA	BOREHOLE NO: 349-13
ENGINEERING-CAPITAL	DAWSON CITY	PROJECT NO: 092-202601-01
DRILL: CME 750 150mm SOLID STEM AUGER	LOCATION: See Plan	ELEVATION: 0 m


SAMPLE TYPE RETURN S.P.T. Auger BULK TUBE CORE

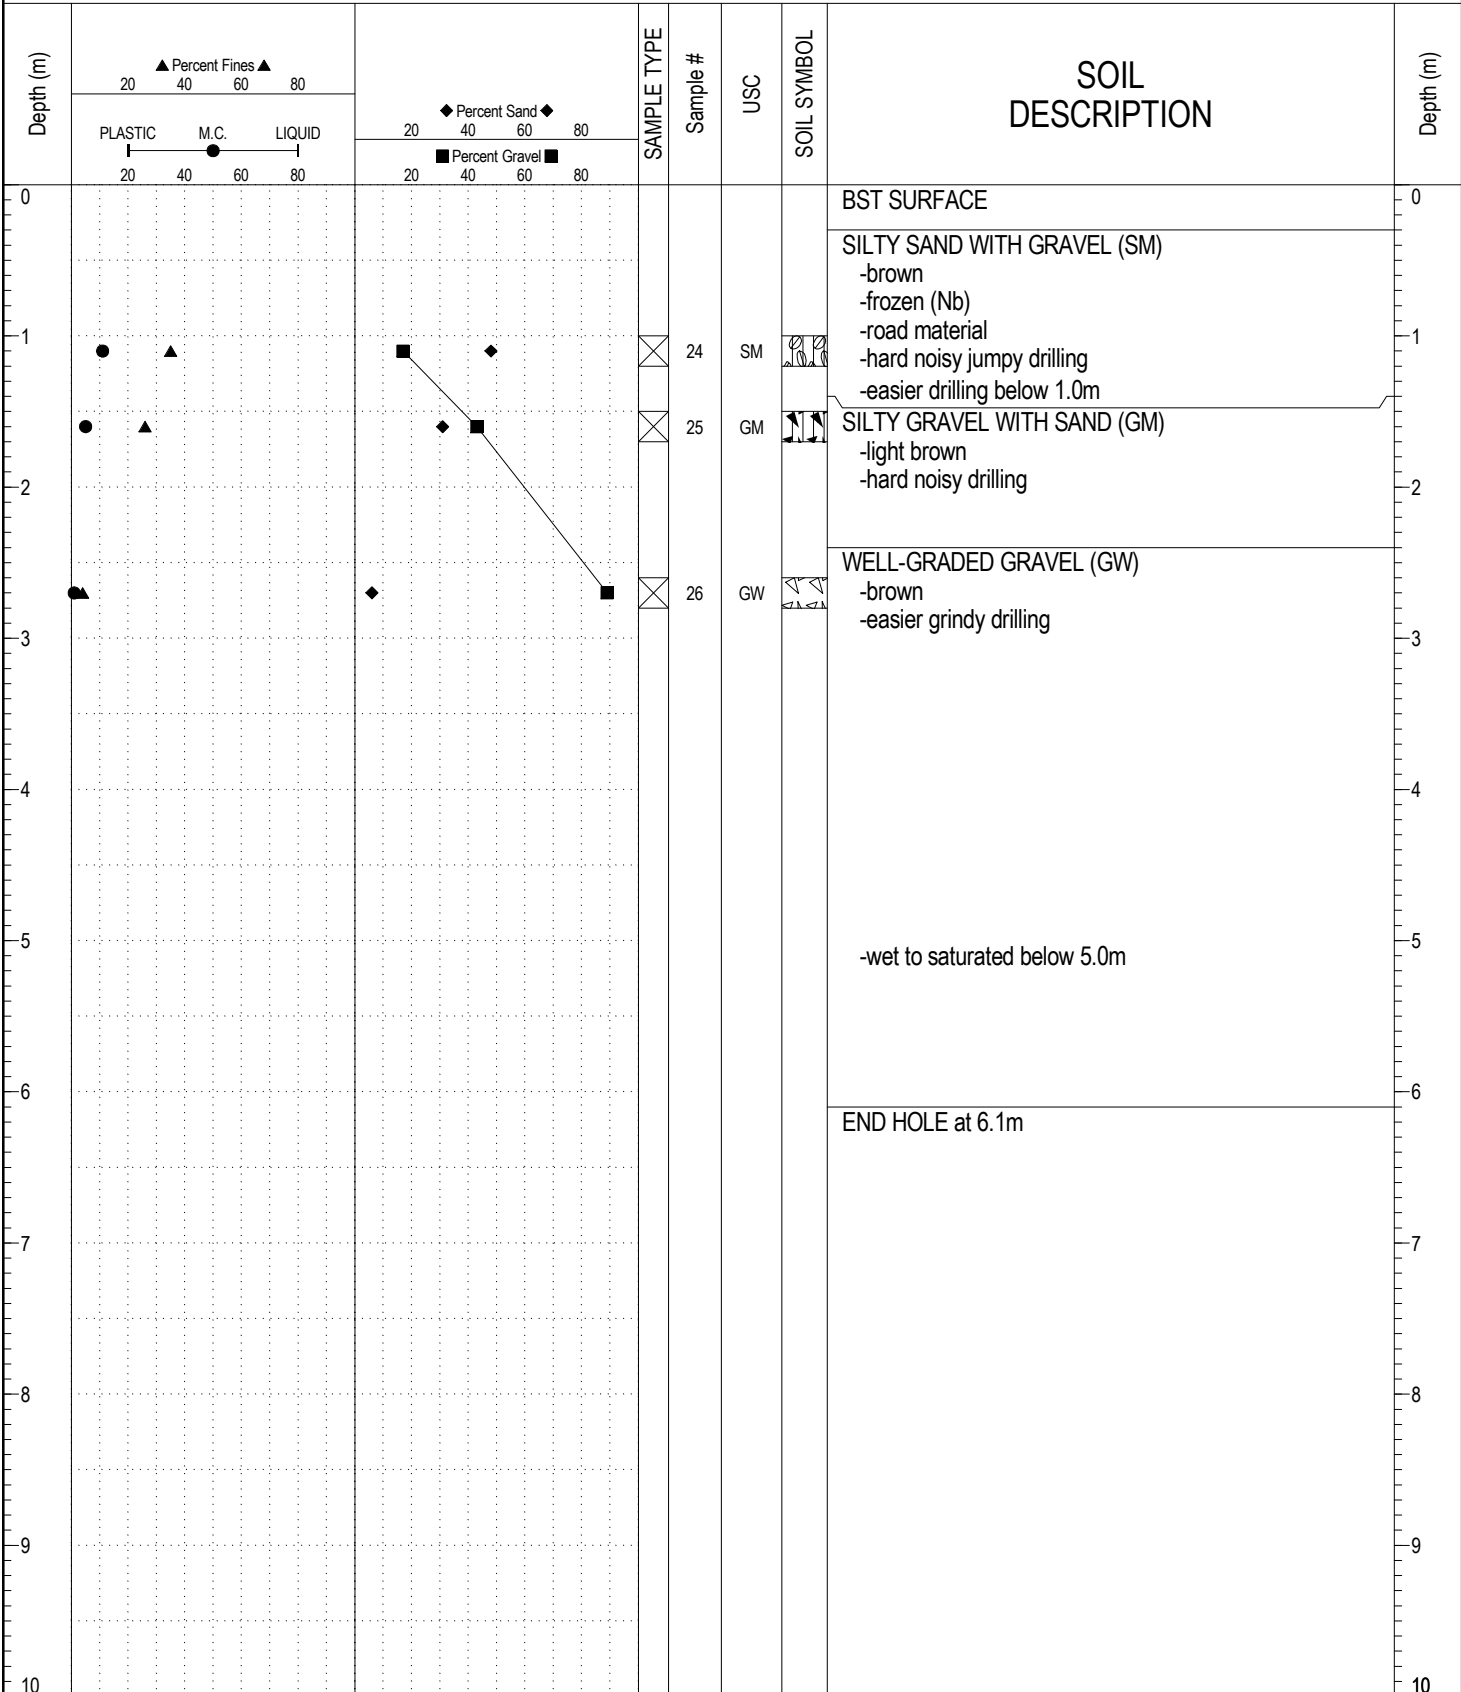

ESE IMPORT LOG GRAVEL 346-350.GPJ YTG.GDT 6/27/18

SUBSURFACE EXPLORATION AND TEST REPORT	KLONDIKE HIGHWAY-DAWSON AREA	BOREHOLE NO: 349-14
ENGINEERING-CAPITAL	DAWSON CITY	PROJECT NO: 092-202601-01
DRILL: CME 750 150mm SOLID STEM AUGER	LOCATION: See Plan	ELEVATION: 0 m


SAMPLE TYPE RETURN S.P.T. Auger BULK TUBE CORE

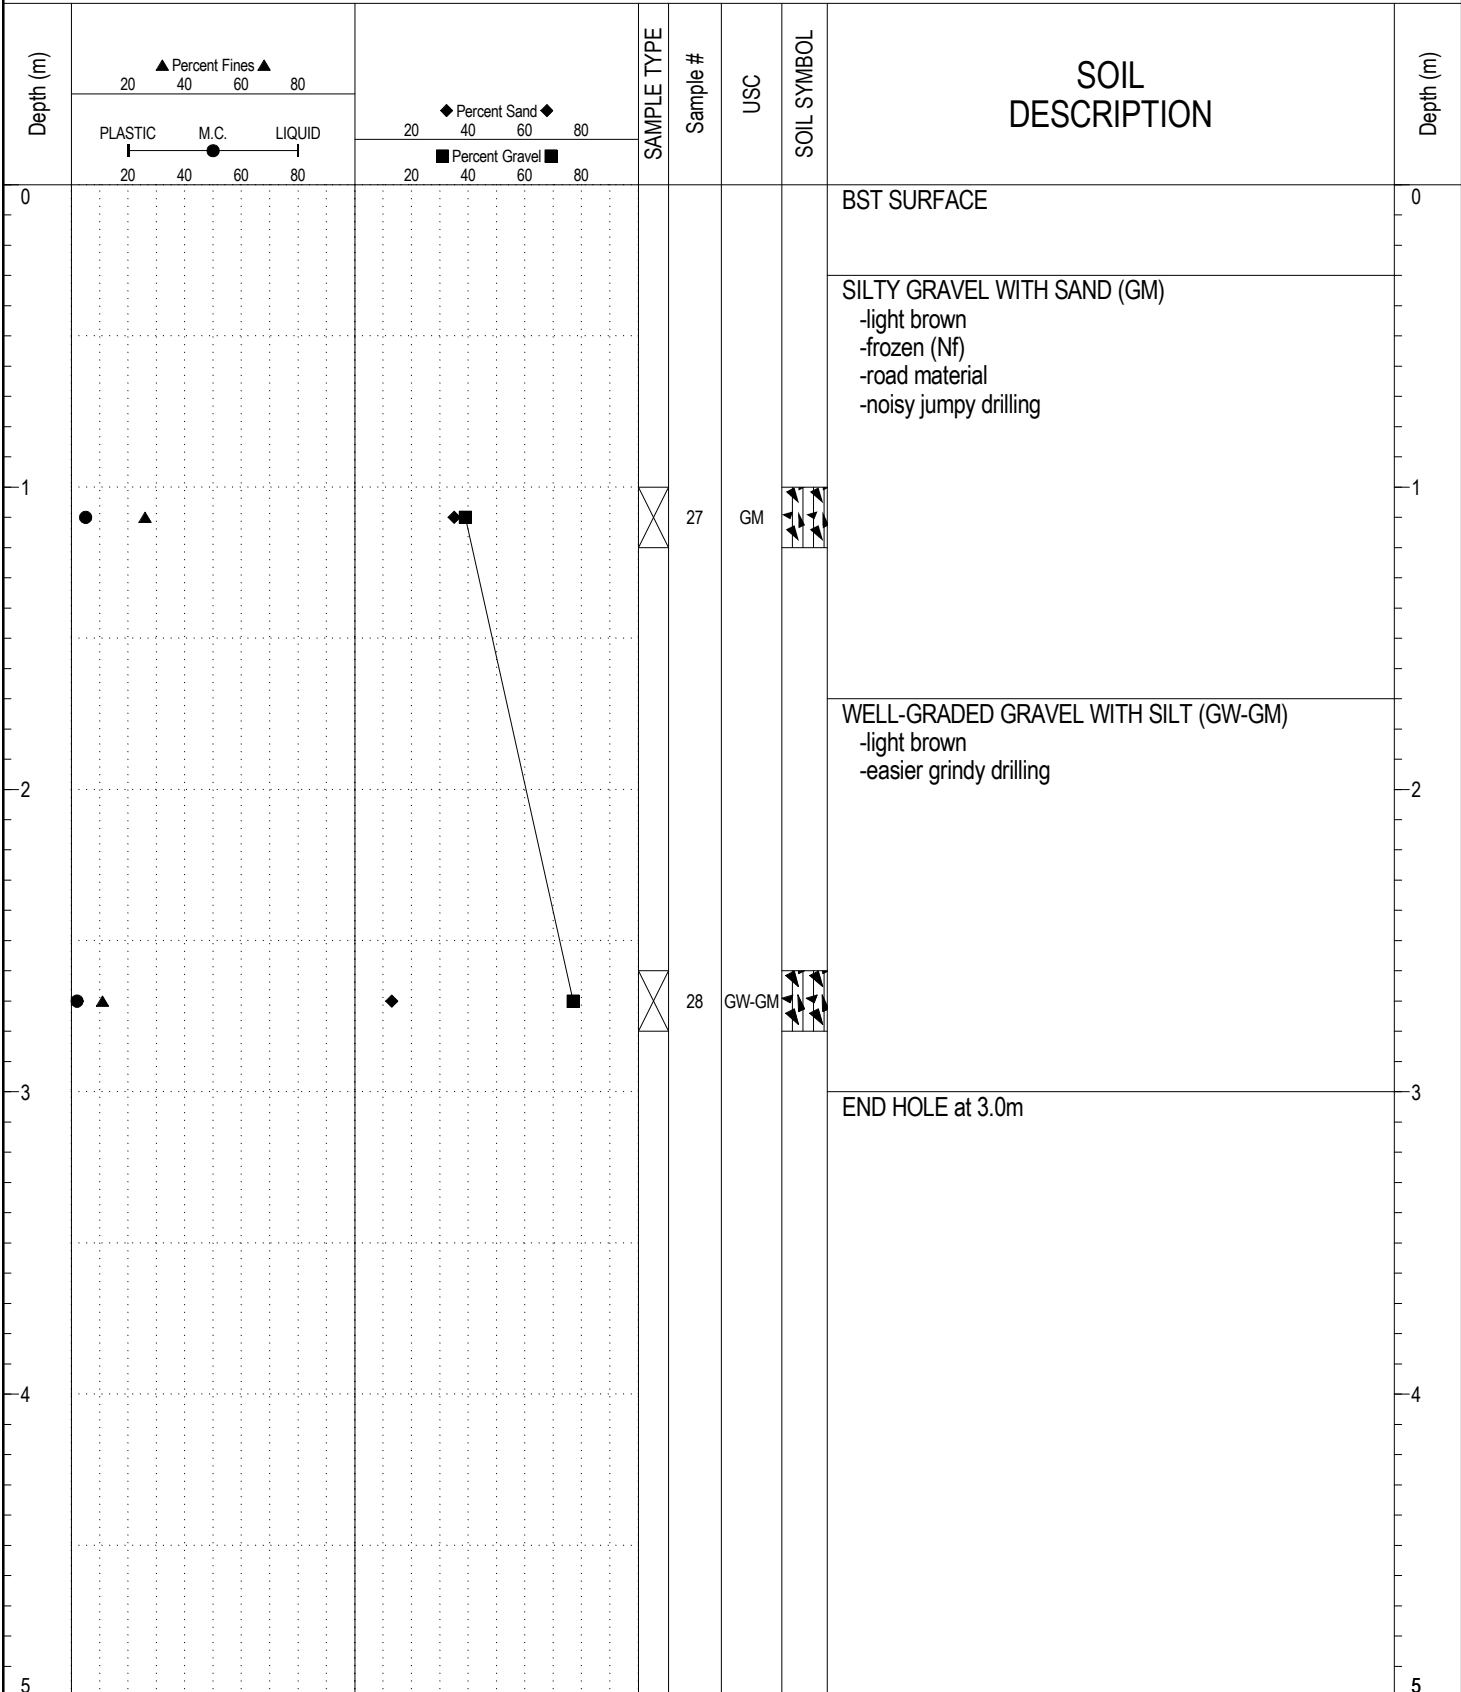

ESE IMPORT LOG GRAVEL 346-350.GPJ YTG.GDT 6/27/18

SUBSURFACE EXPLORATION AND TEST REPORT	KLONDIKE HIGHWAY-DAWSON AREA	BOREHOLE NO: 349-15
ENGINEERING-CAPITAL	DAWSON CITY	PROJECT NO: 092-202601-01
DRILL: CME 750 150mm SOLID STEM AUGER	LOCATION: See Plan	ELEVATION: 0 m


SAMPLE TYPE RETURN S.P.T. Auger BULK TUBE CORE

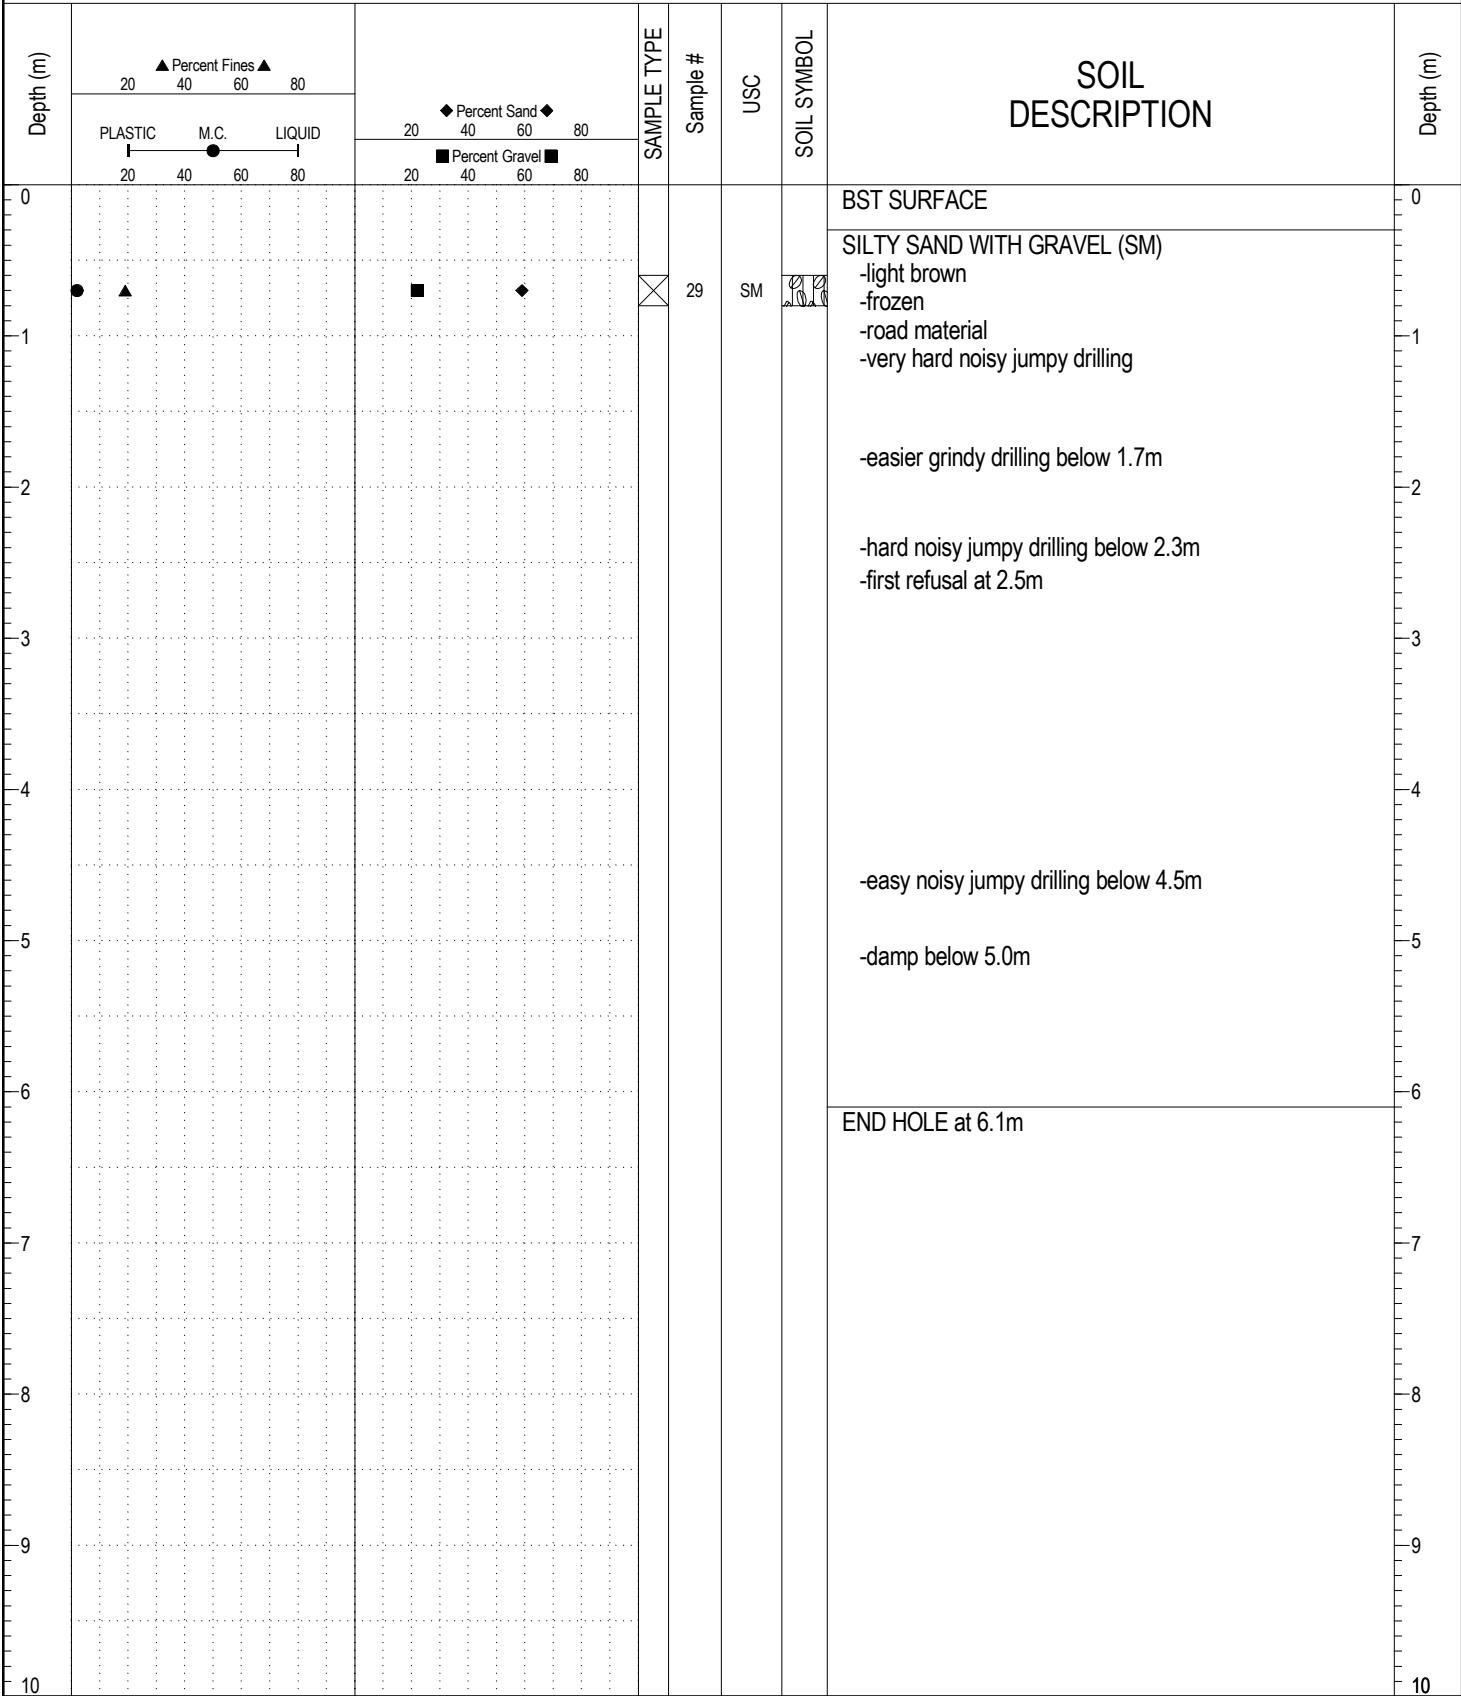

ESE IMPORT LOG GRAVEL 346-350.GPJ YTG.GDT 6/27/18

SUBSURFACE EXPLORATION AND TEST REPORT	KLONDIKE HIGHWAY-DAWSON AREA	BOREHOLE NO: 349-16
ENGINEERING-CAPITAL	DAWSON CITY	PROJECT NO: 092-202601-01
DRILL: CME 750 150mm SOLID STEM AUGER	LOCATION: See Plan	ELEVATION: 0 m


SAMPLE TYPE RETURN S.P.T. Auger BULK TUBE CORE

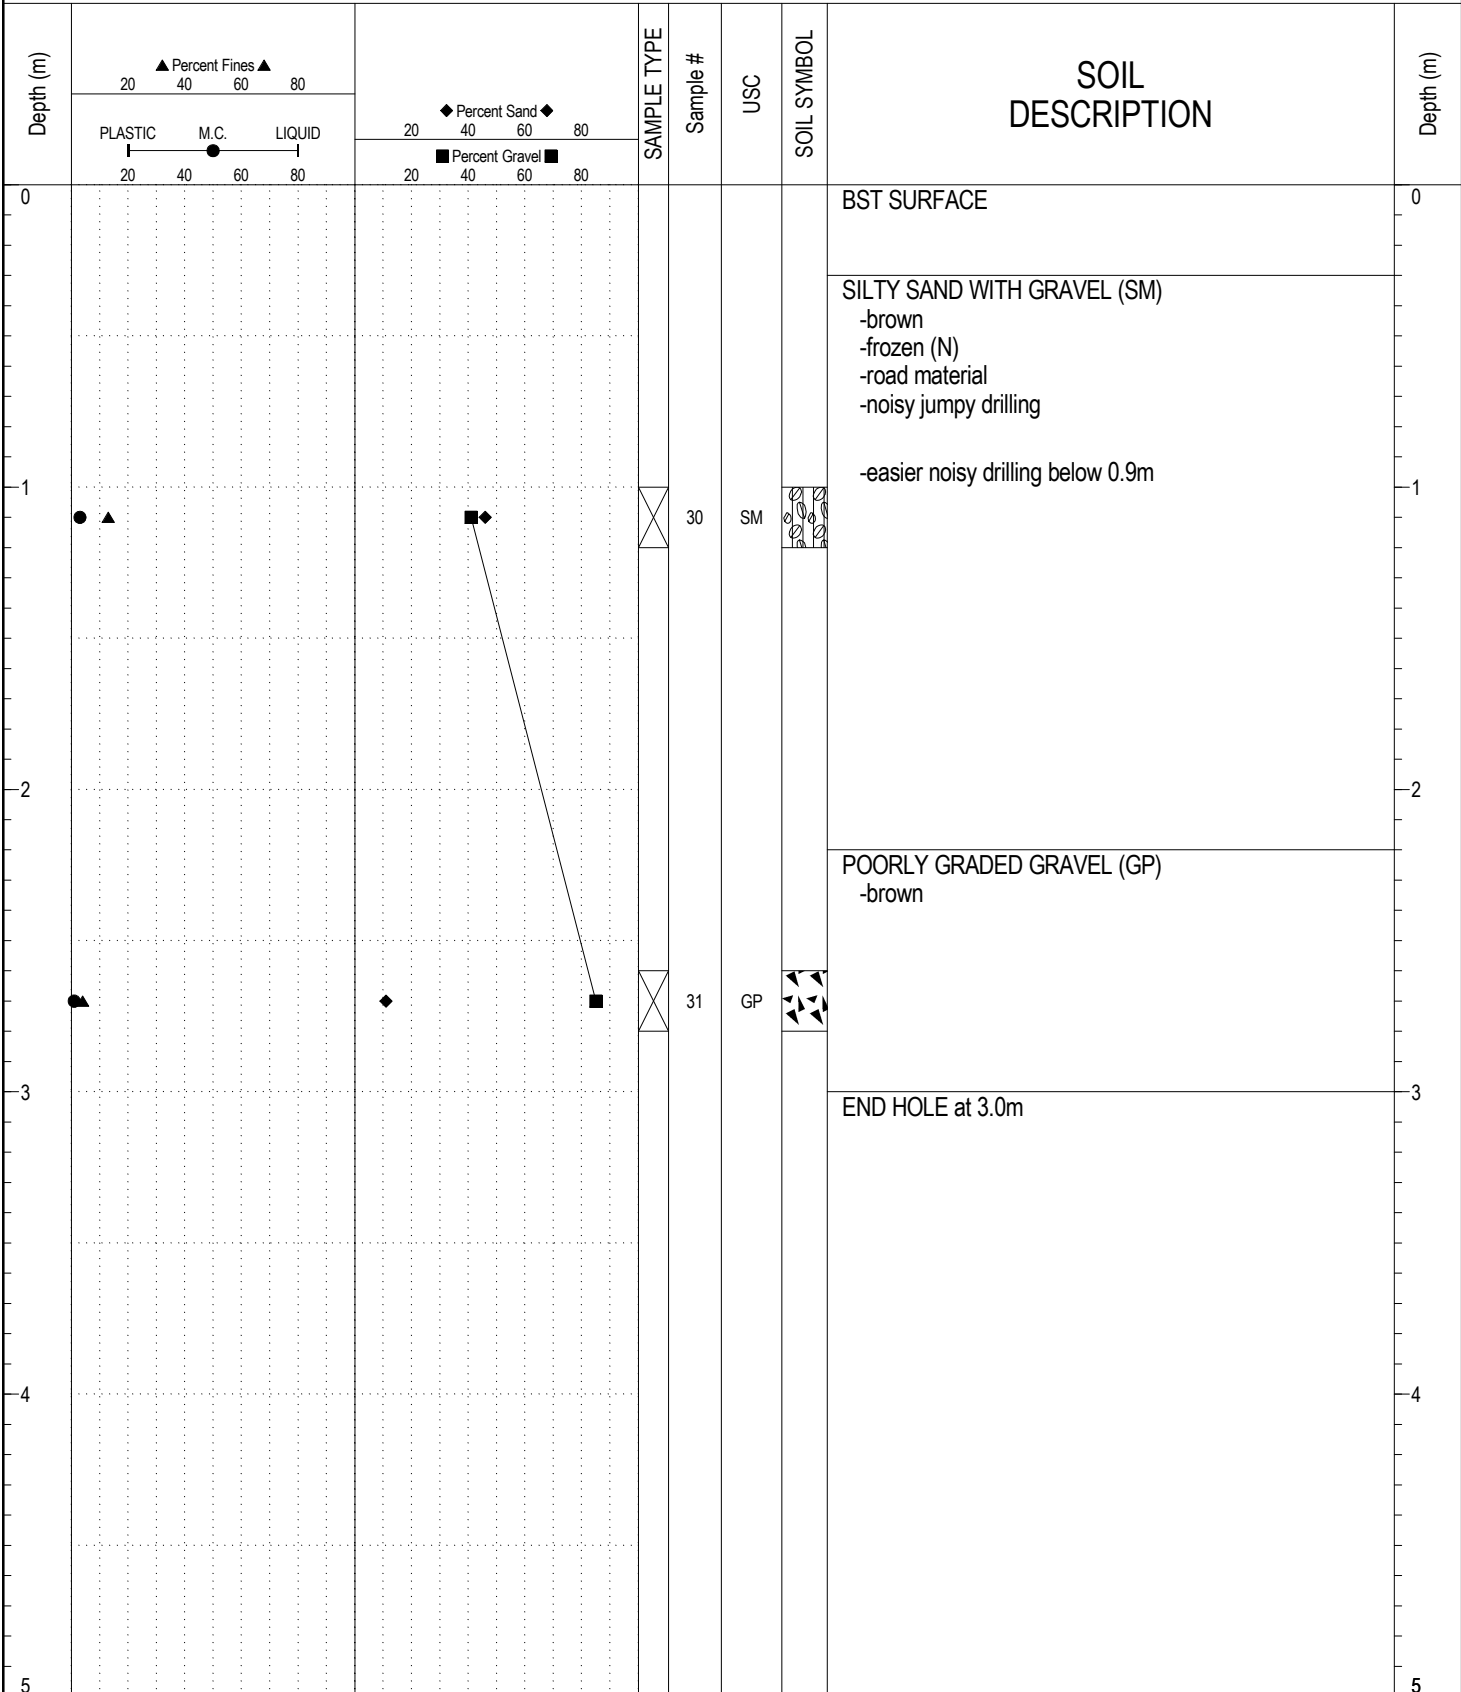

ESE IMPORT LOG GRAVEL 346-350.GPJ YTG.GDT 6/27/18

SUBSURFACE EXPLORATION AND TEST REPORT	KLONDIKE HIGHWAY-DAWSON AREA	BOREHOLE NO: 349-17
ENGINEERING-CAPITAL	DAWSON CITY	PROJECT NO: 092-202601-01
DRILL: CME 750 150mm SOLID STEM AUGER	LOCATION: See Plan	ELEVATION: 0 m

SAMPLE TYPE RETURN S.P.T. Auger BULK TUBE CORE

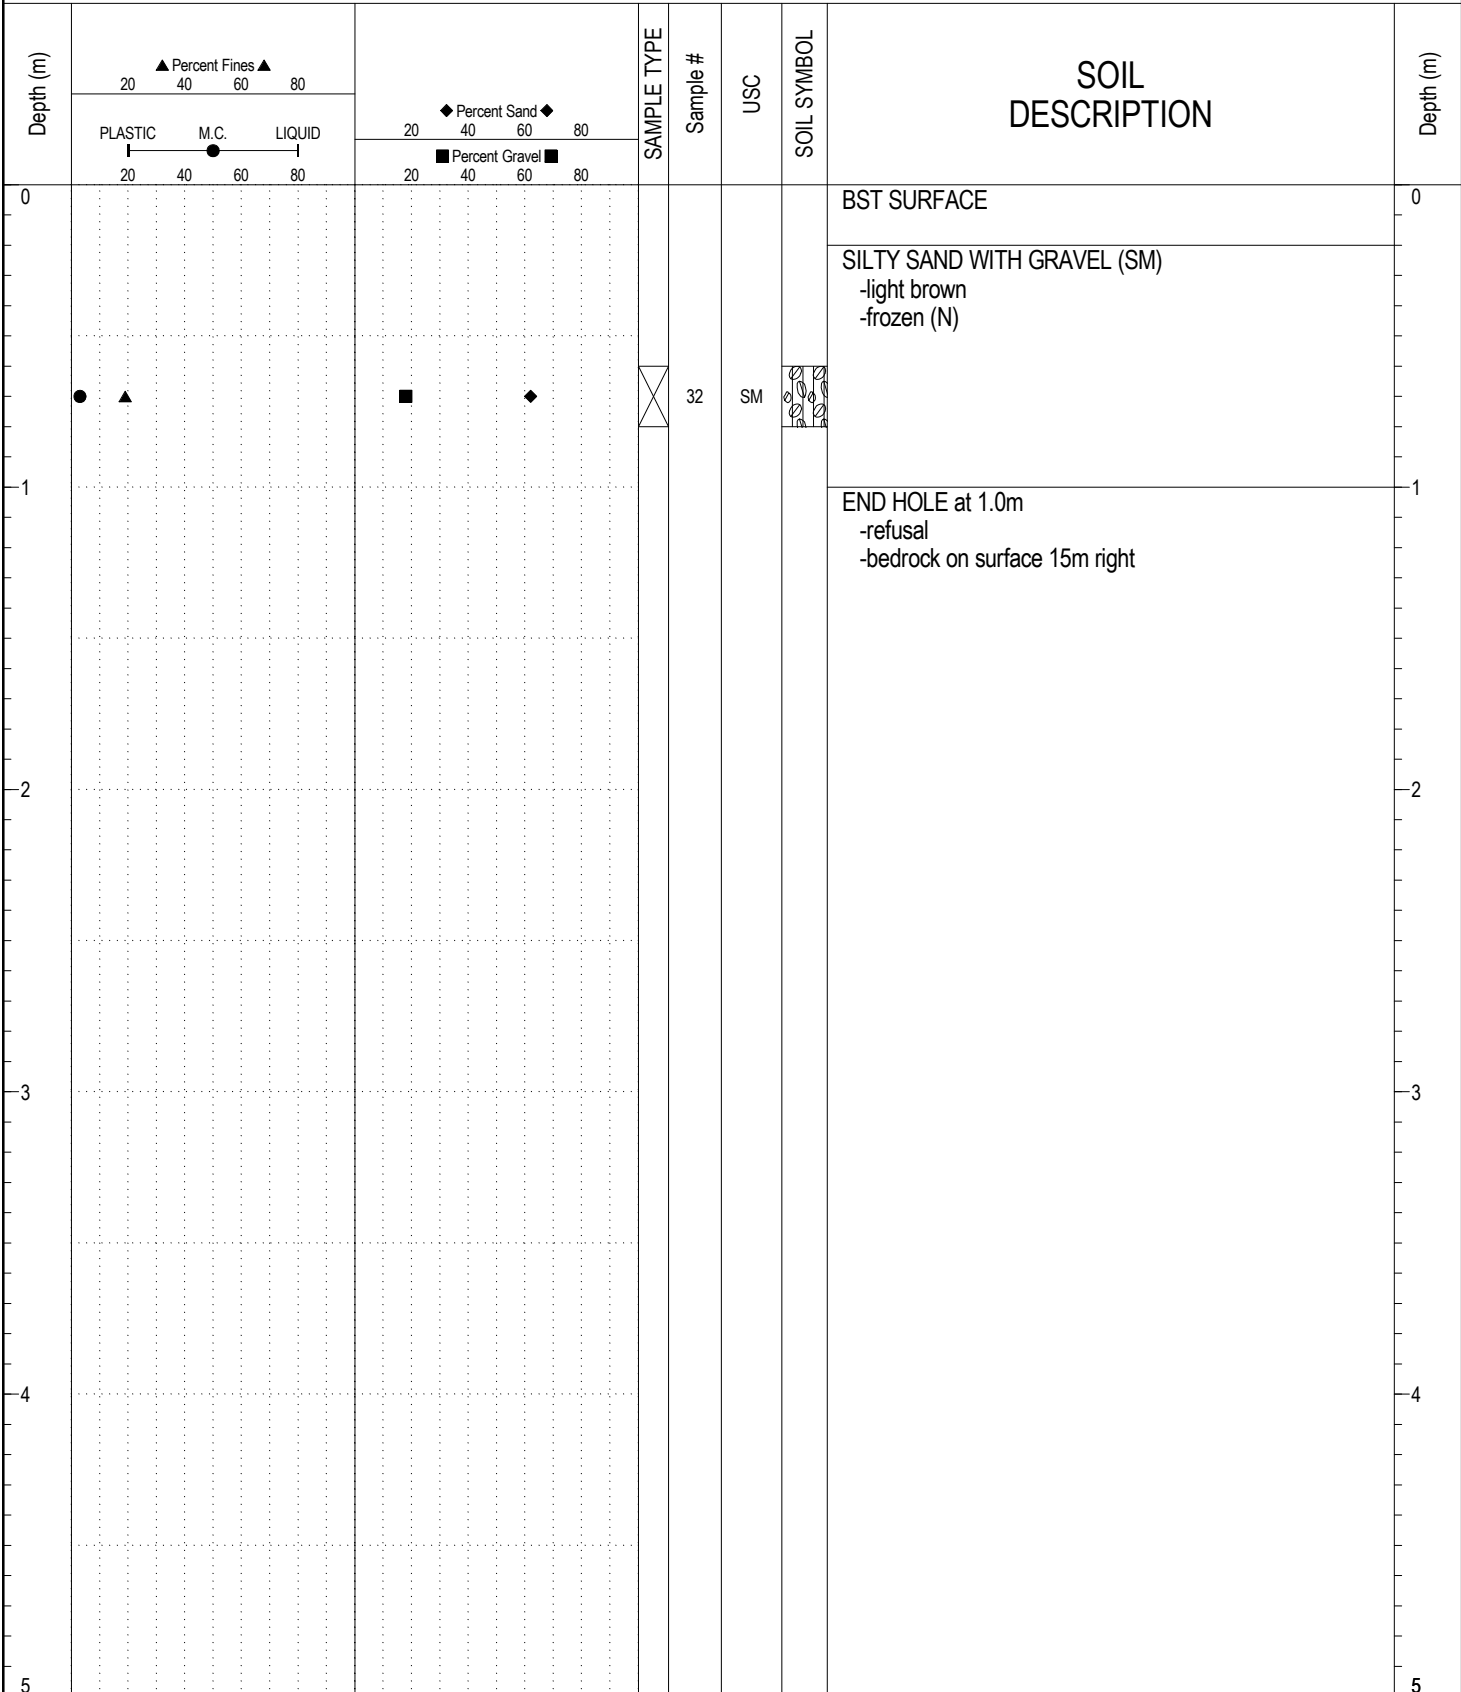

ESE IMPORT LOG GRAVEL 346-350.GPJ YTG.GDT 6/27/18