


Sec 16 Sec 18 Sec 20 Sec 22 Sec 24

DDH. 72-12 PROJECTED 50' N.W.  
 DDH. 66-E5  
 DDH. 66-E6  
 DDH. 66-E9 PROJECTED 15'  
 DDH. 67-2 PROJECTED 30'

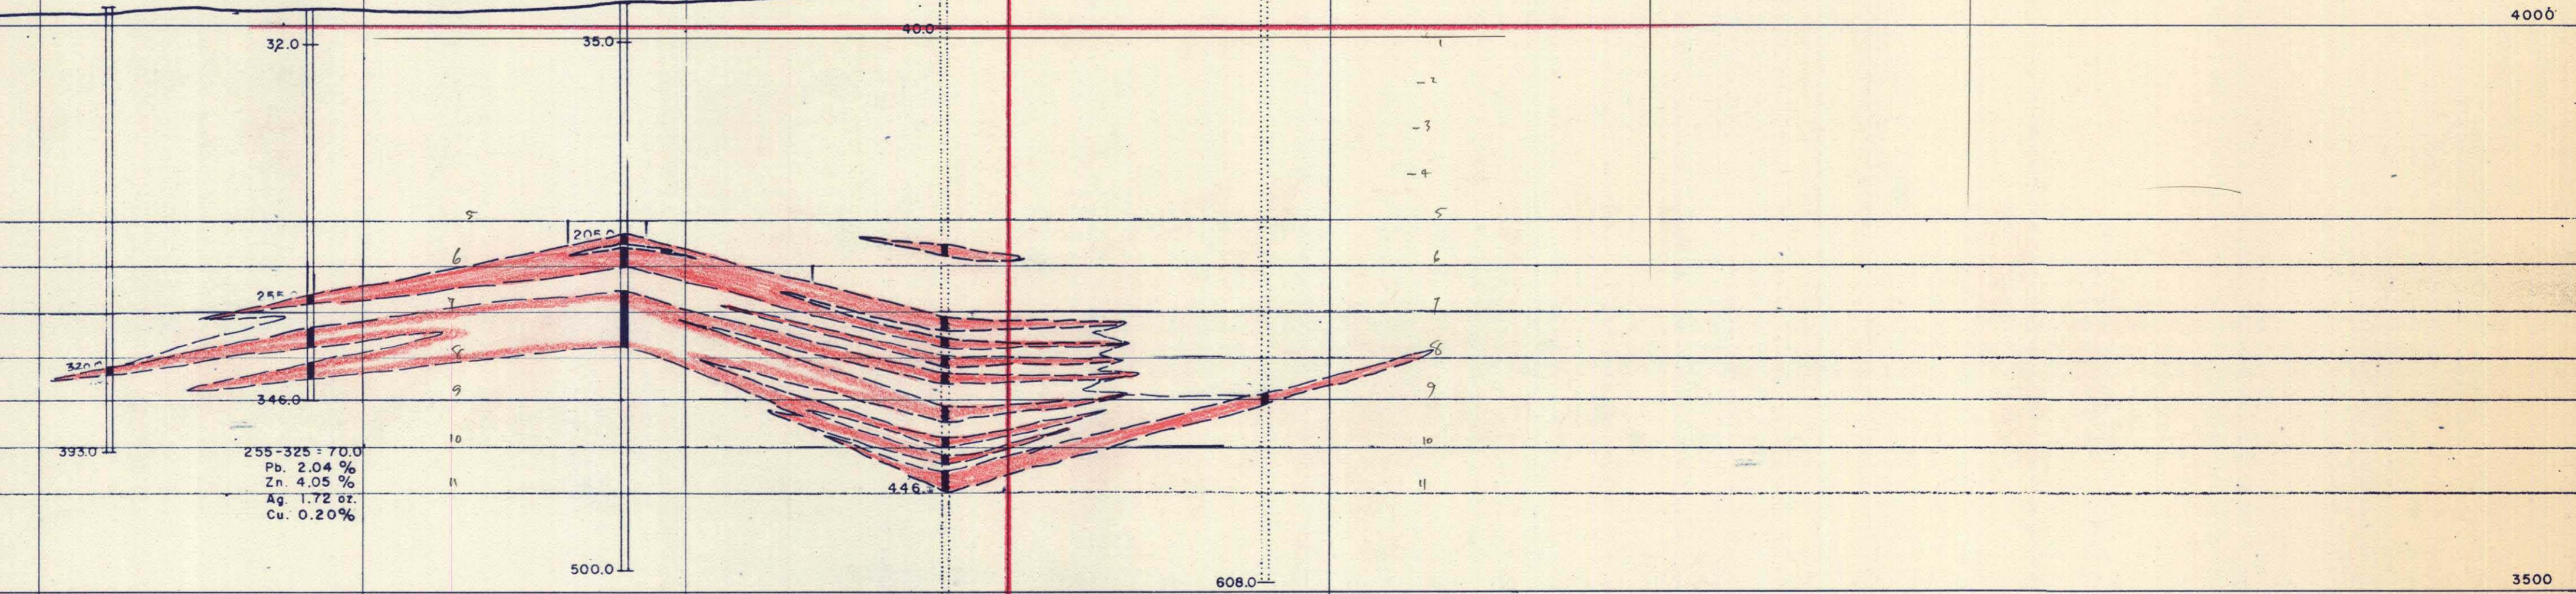

255-325 = 70.0'  
 Pb. 2.04 %  
 Zn. 4.05 %  
 Ag. 1.72 oz.  
 Cu. 0.20 %


205-305 = 100.0'  
 Pb. 1.81 %  
 Zn. 4.54 %  
 Ag. 1.09 oz.  
 Cu. 0.08 %

295-446.5 = 151.5'  
 Pb. 1.85 %  
 Zn. 3.10 %  
 Ag. 1.12 oz.  
 Cu. 0.24 %

439-449 = 10.0'  
 Pb. 2.4 %  
 Zn. 7.4 %  
 Ag. 0.46 oz.  
 Cu. 0.09 %

LOOKING NW

**NOTE**  
 Holes shown differ slightly in location  
 due to error in original survey.

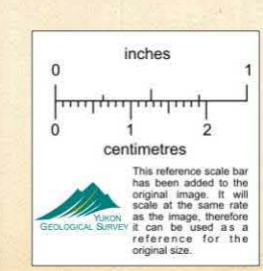

000089

ANVIL MINING CORP.	
WHITEHORSE	
FARO ZONE 3	
SECTION <del>No. 96</del> 130	
DATE: 28 FEB 67	DWG No.
SCALE: 1" = 100'	WB-80
DRAWN BY: JG	FILE: 5
REVISED BY	
1 MAY 67 JG	
8 MAY 72 JG	
AUG 28 72 JG	