


001443


CURRAGH RESOURCES LTD.
 FARO UNDERGROUND OPERATION
 AREAS B, J, I
 PROPOSED PILLAR FINAL OUTLINES

PREDICATED ON ISOPACH THICKNESSES
 AND ON VERTICAL STRESSES AS PREDICTED
 FROM 1990 NUMERICAL ANALYSIS (SRK)

LEGEND

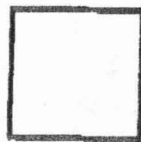

FINAL PILLAR OUTLINE

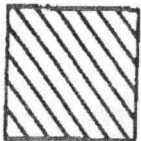

AREA TO BE SLASHED


DRAFT


7 ↑

For ease of assembly

7	4	1
8	5	2
9	6	3

↑

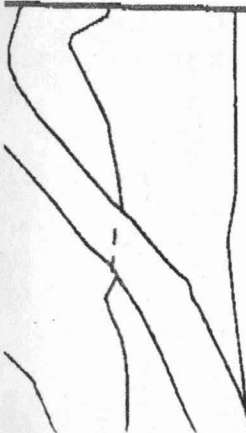

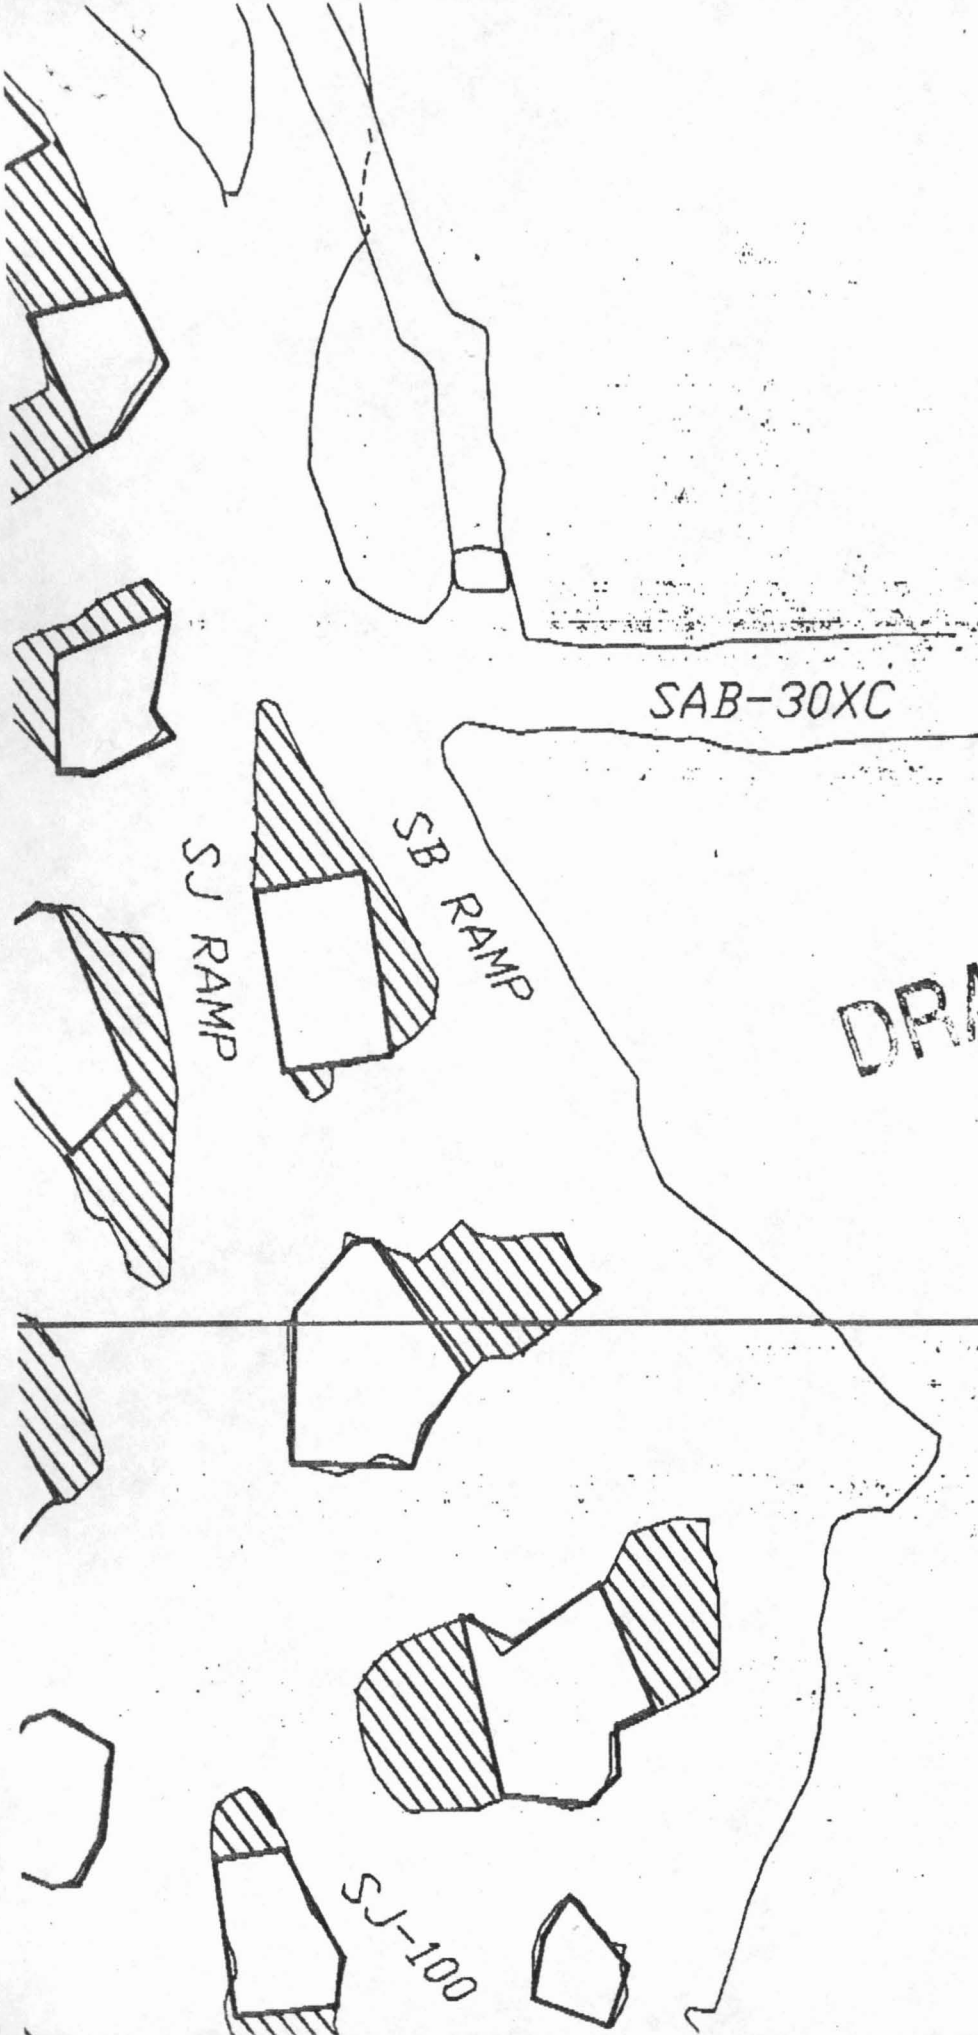

SAB-30XC

SJ RAMP


SB RAMP

DRAFT

SJ-100

2




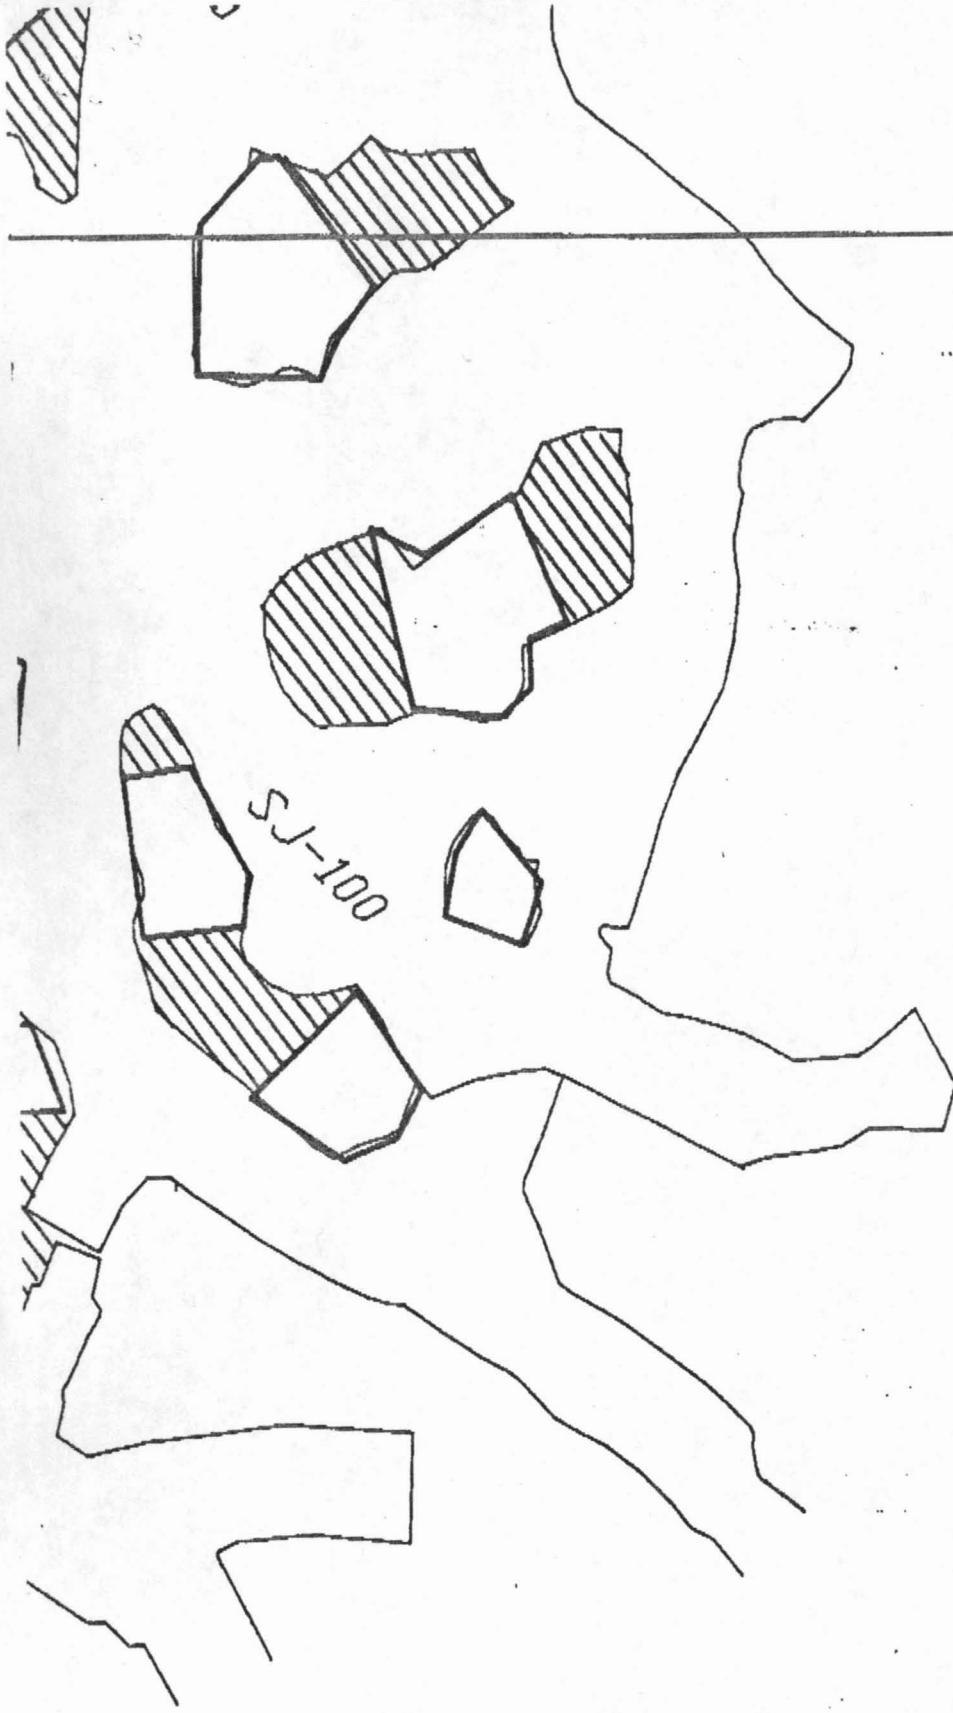

3



DRAFT

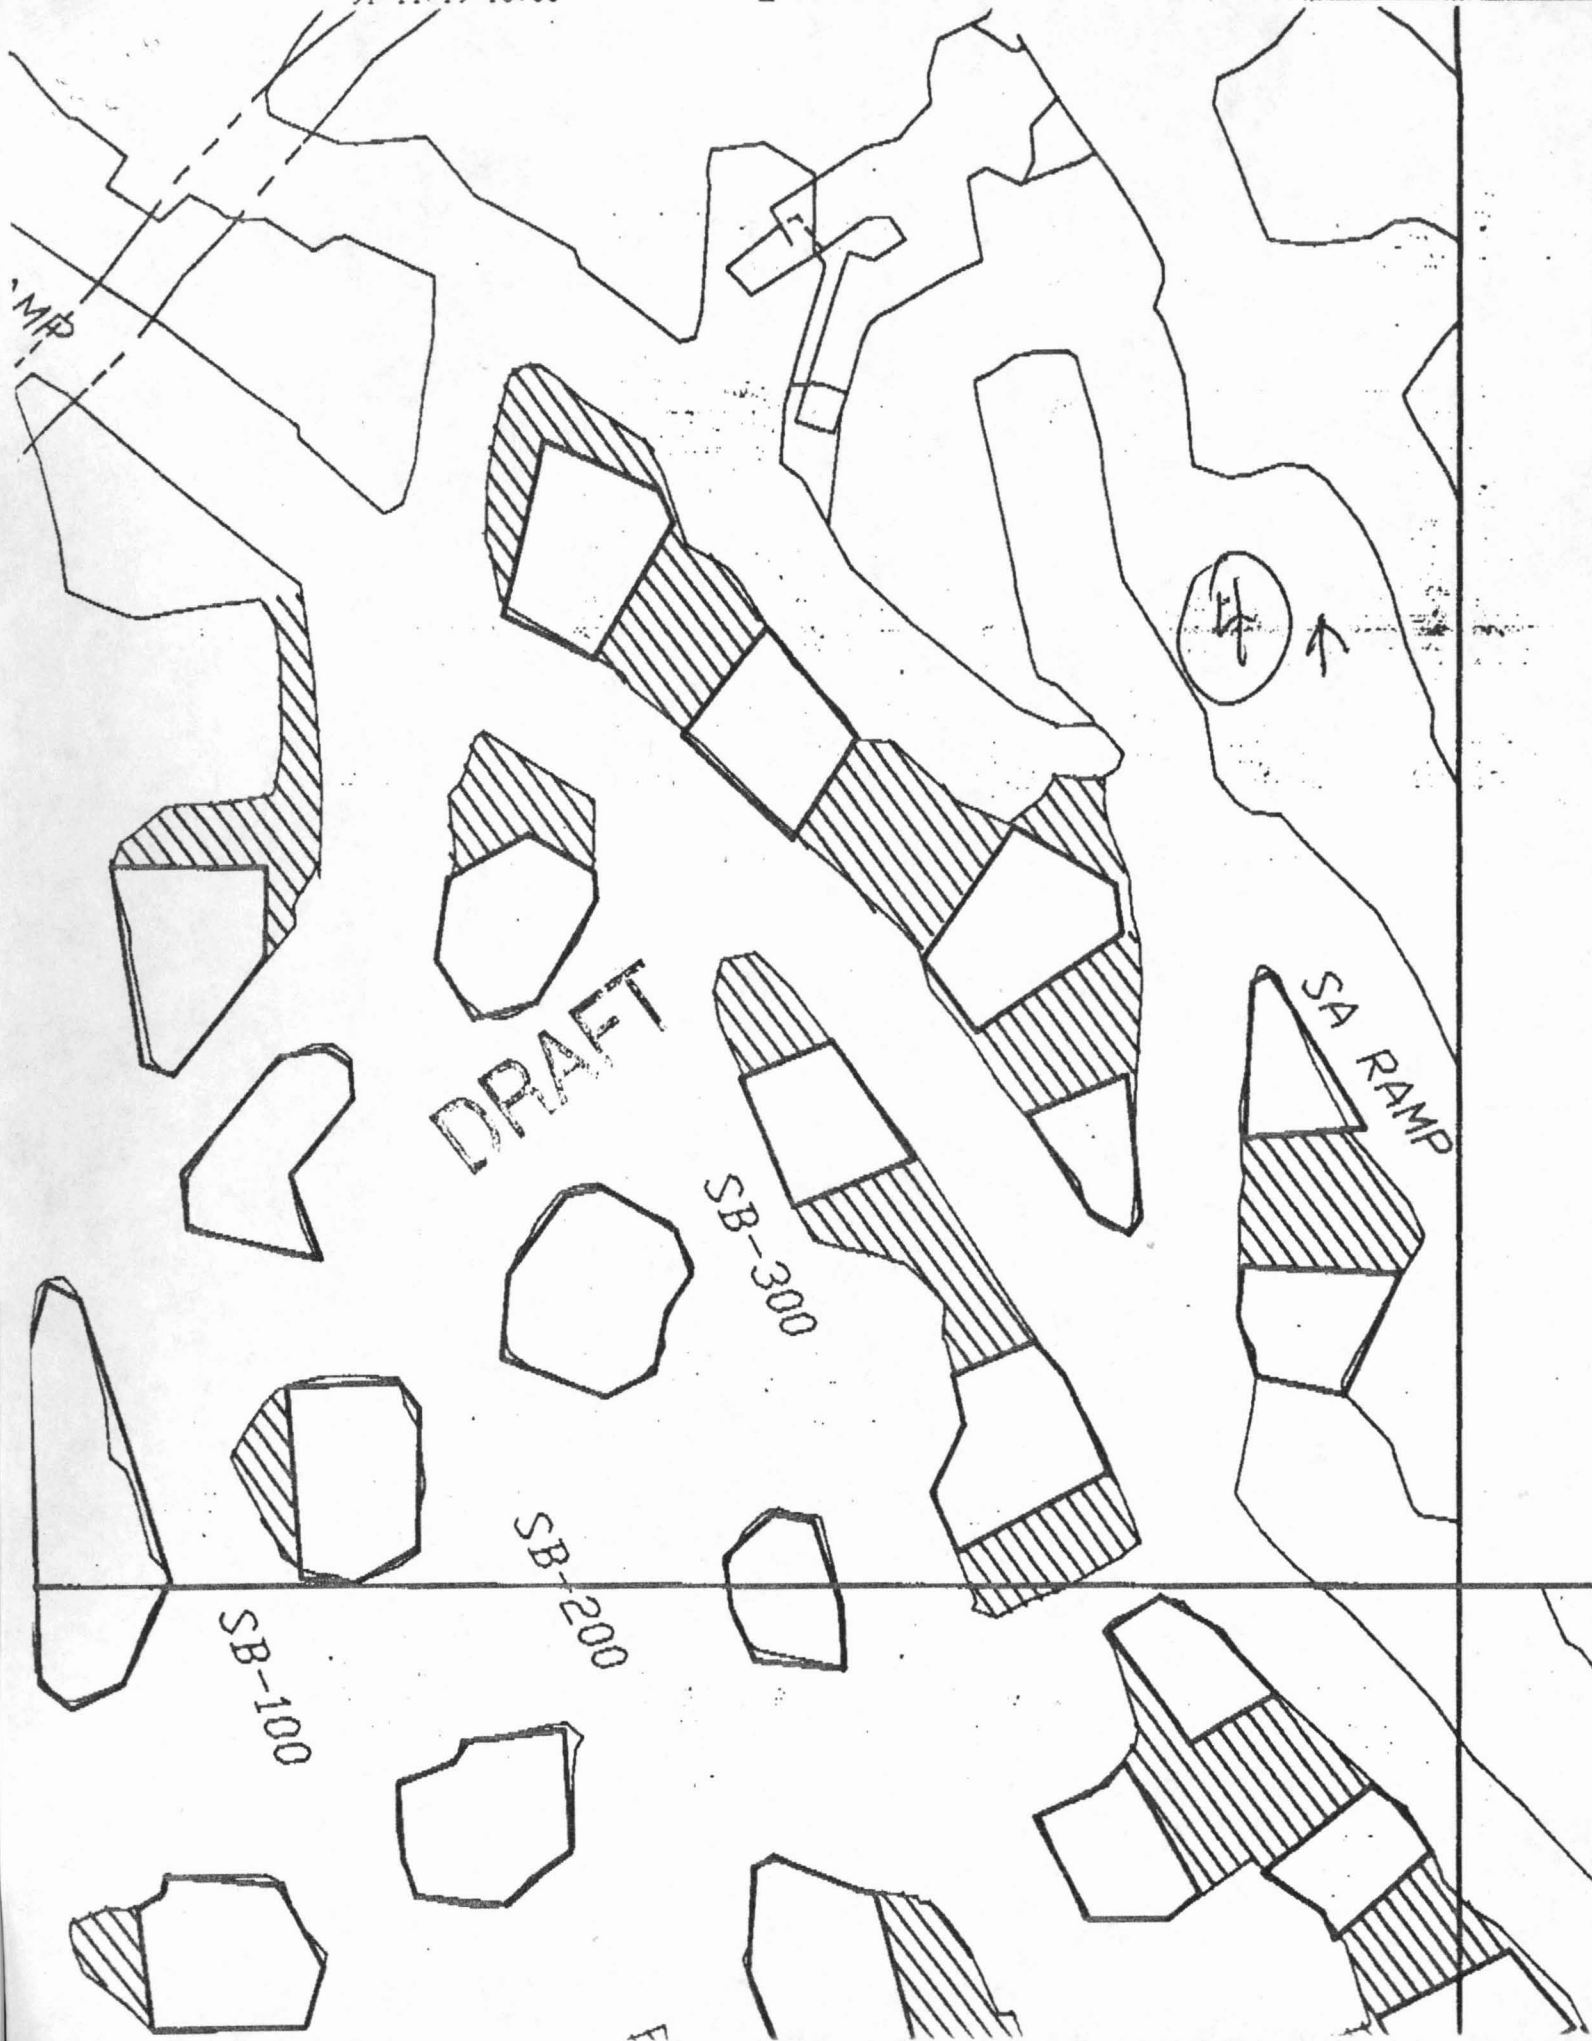



SB-100


SB-200

5

SJ-200

DRAFT

SJ RAMP

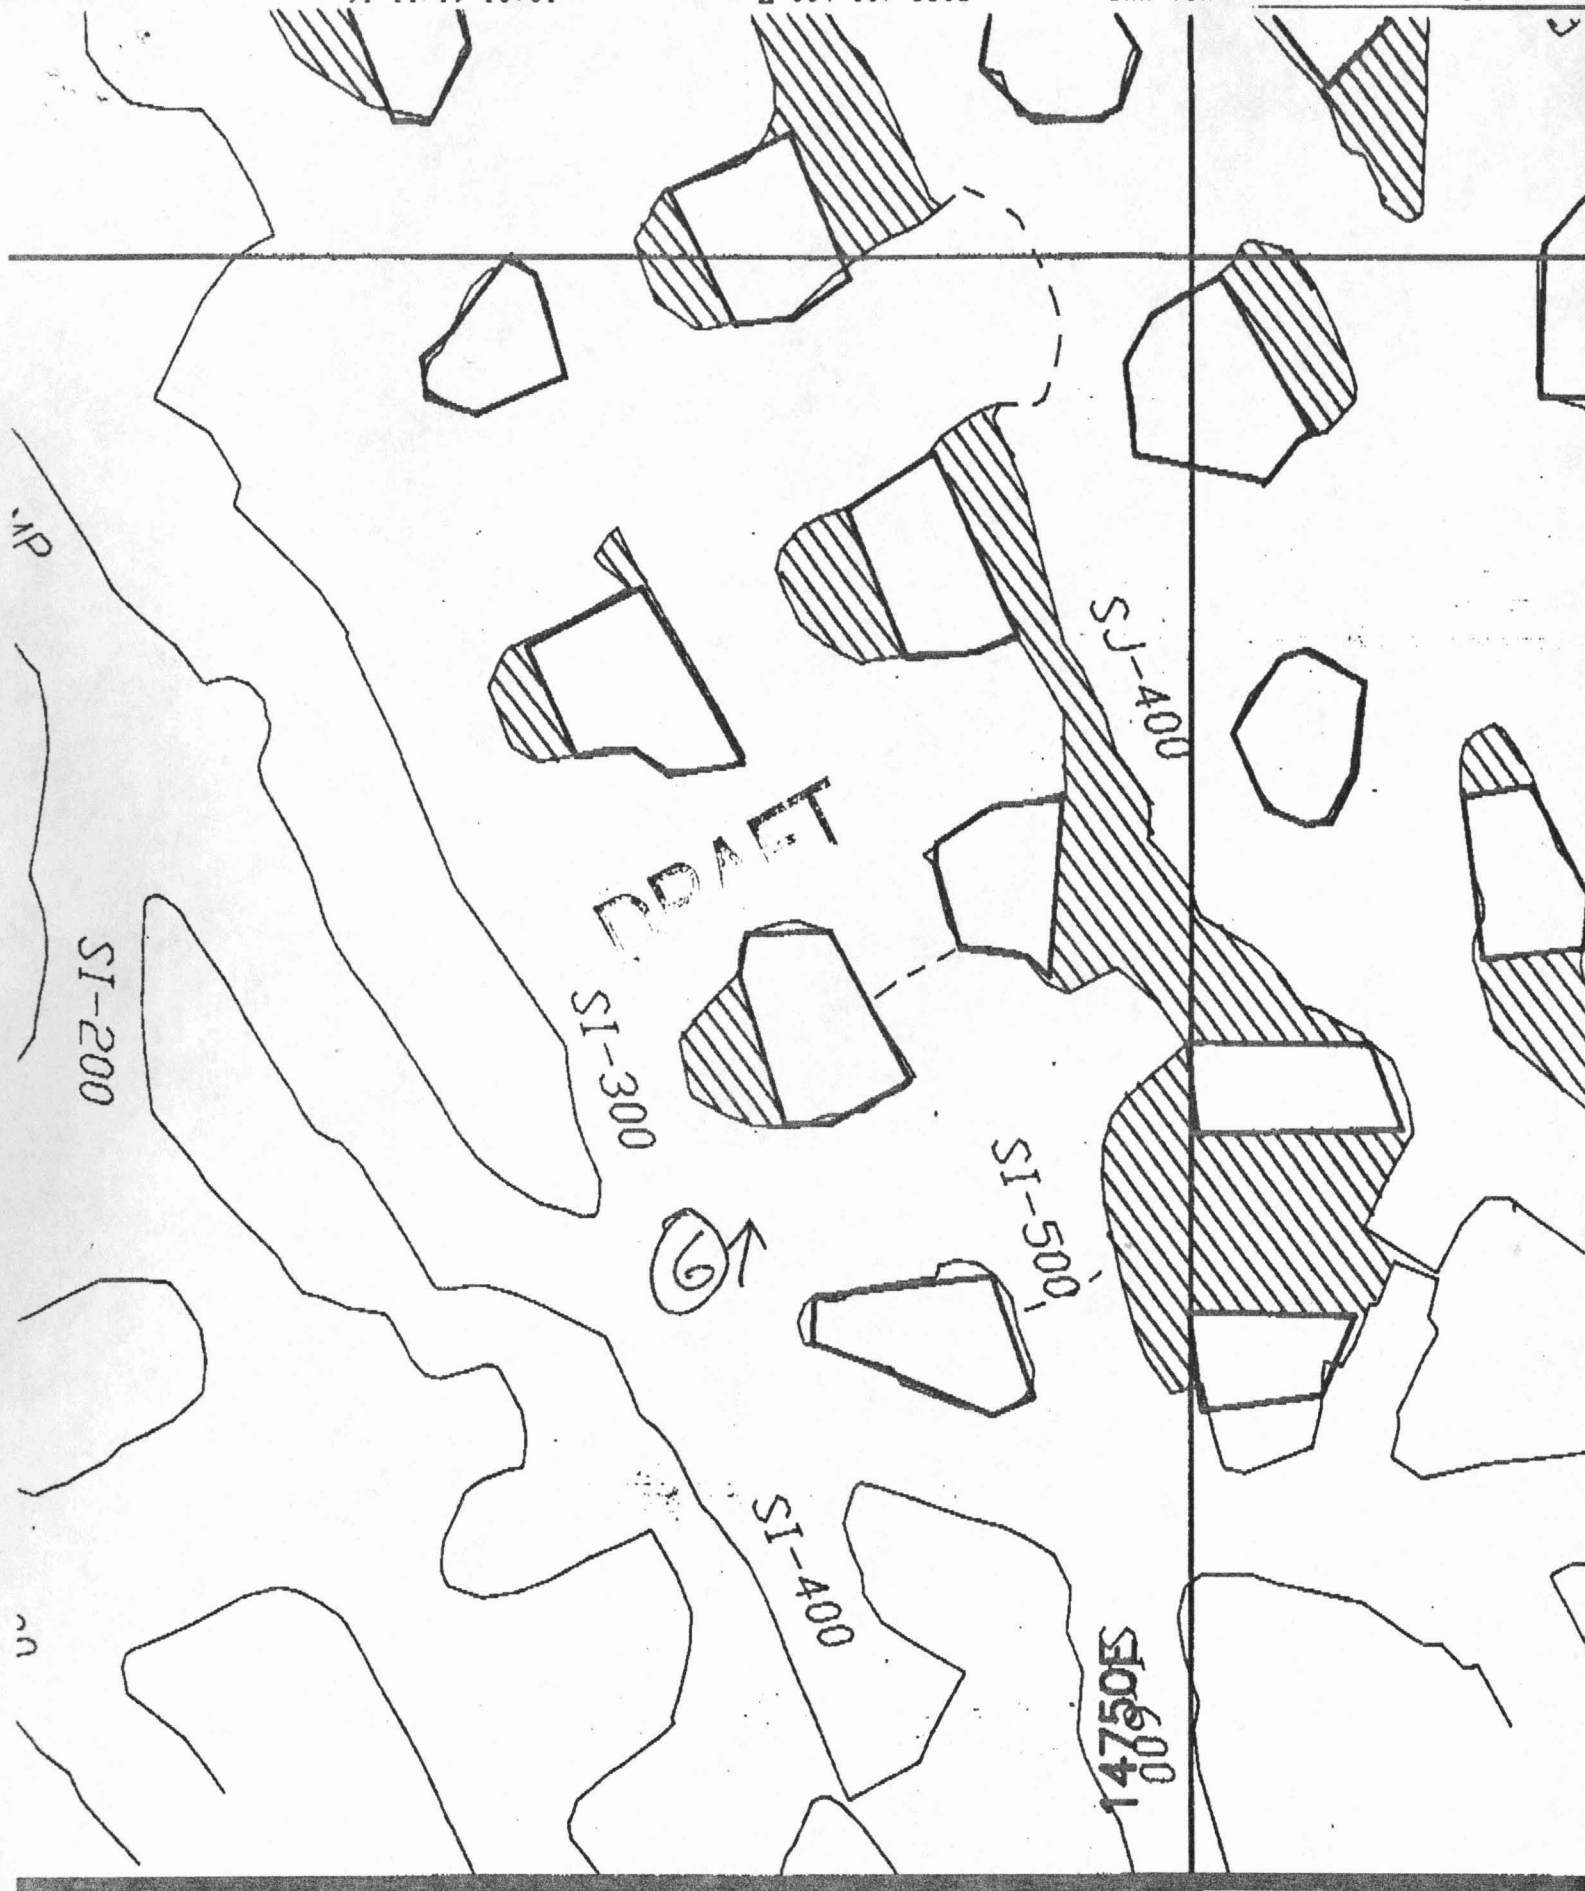



CAMP

CAMP

SB-200


SB-100

SB-050

SI-100

81

SI P

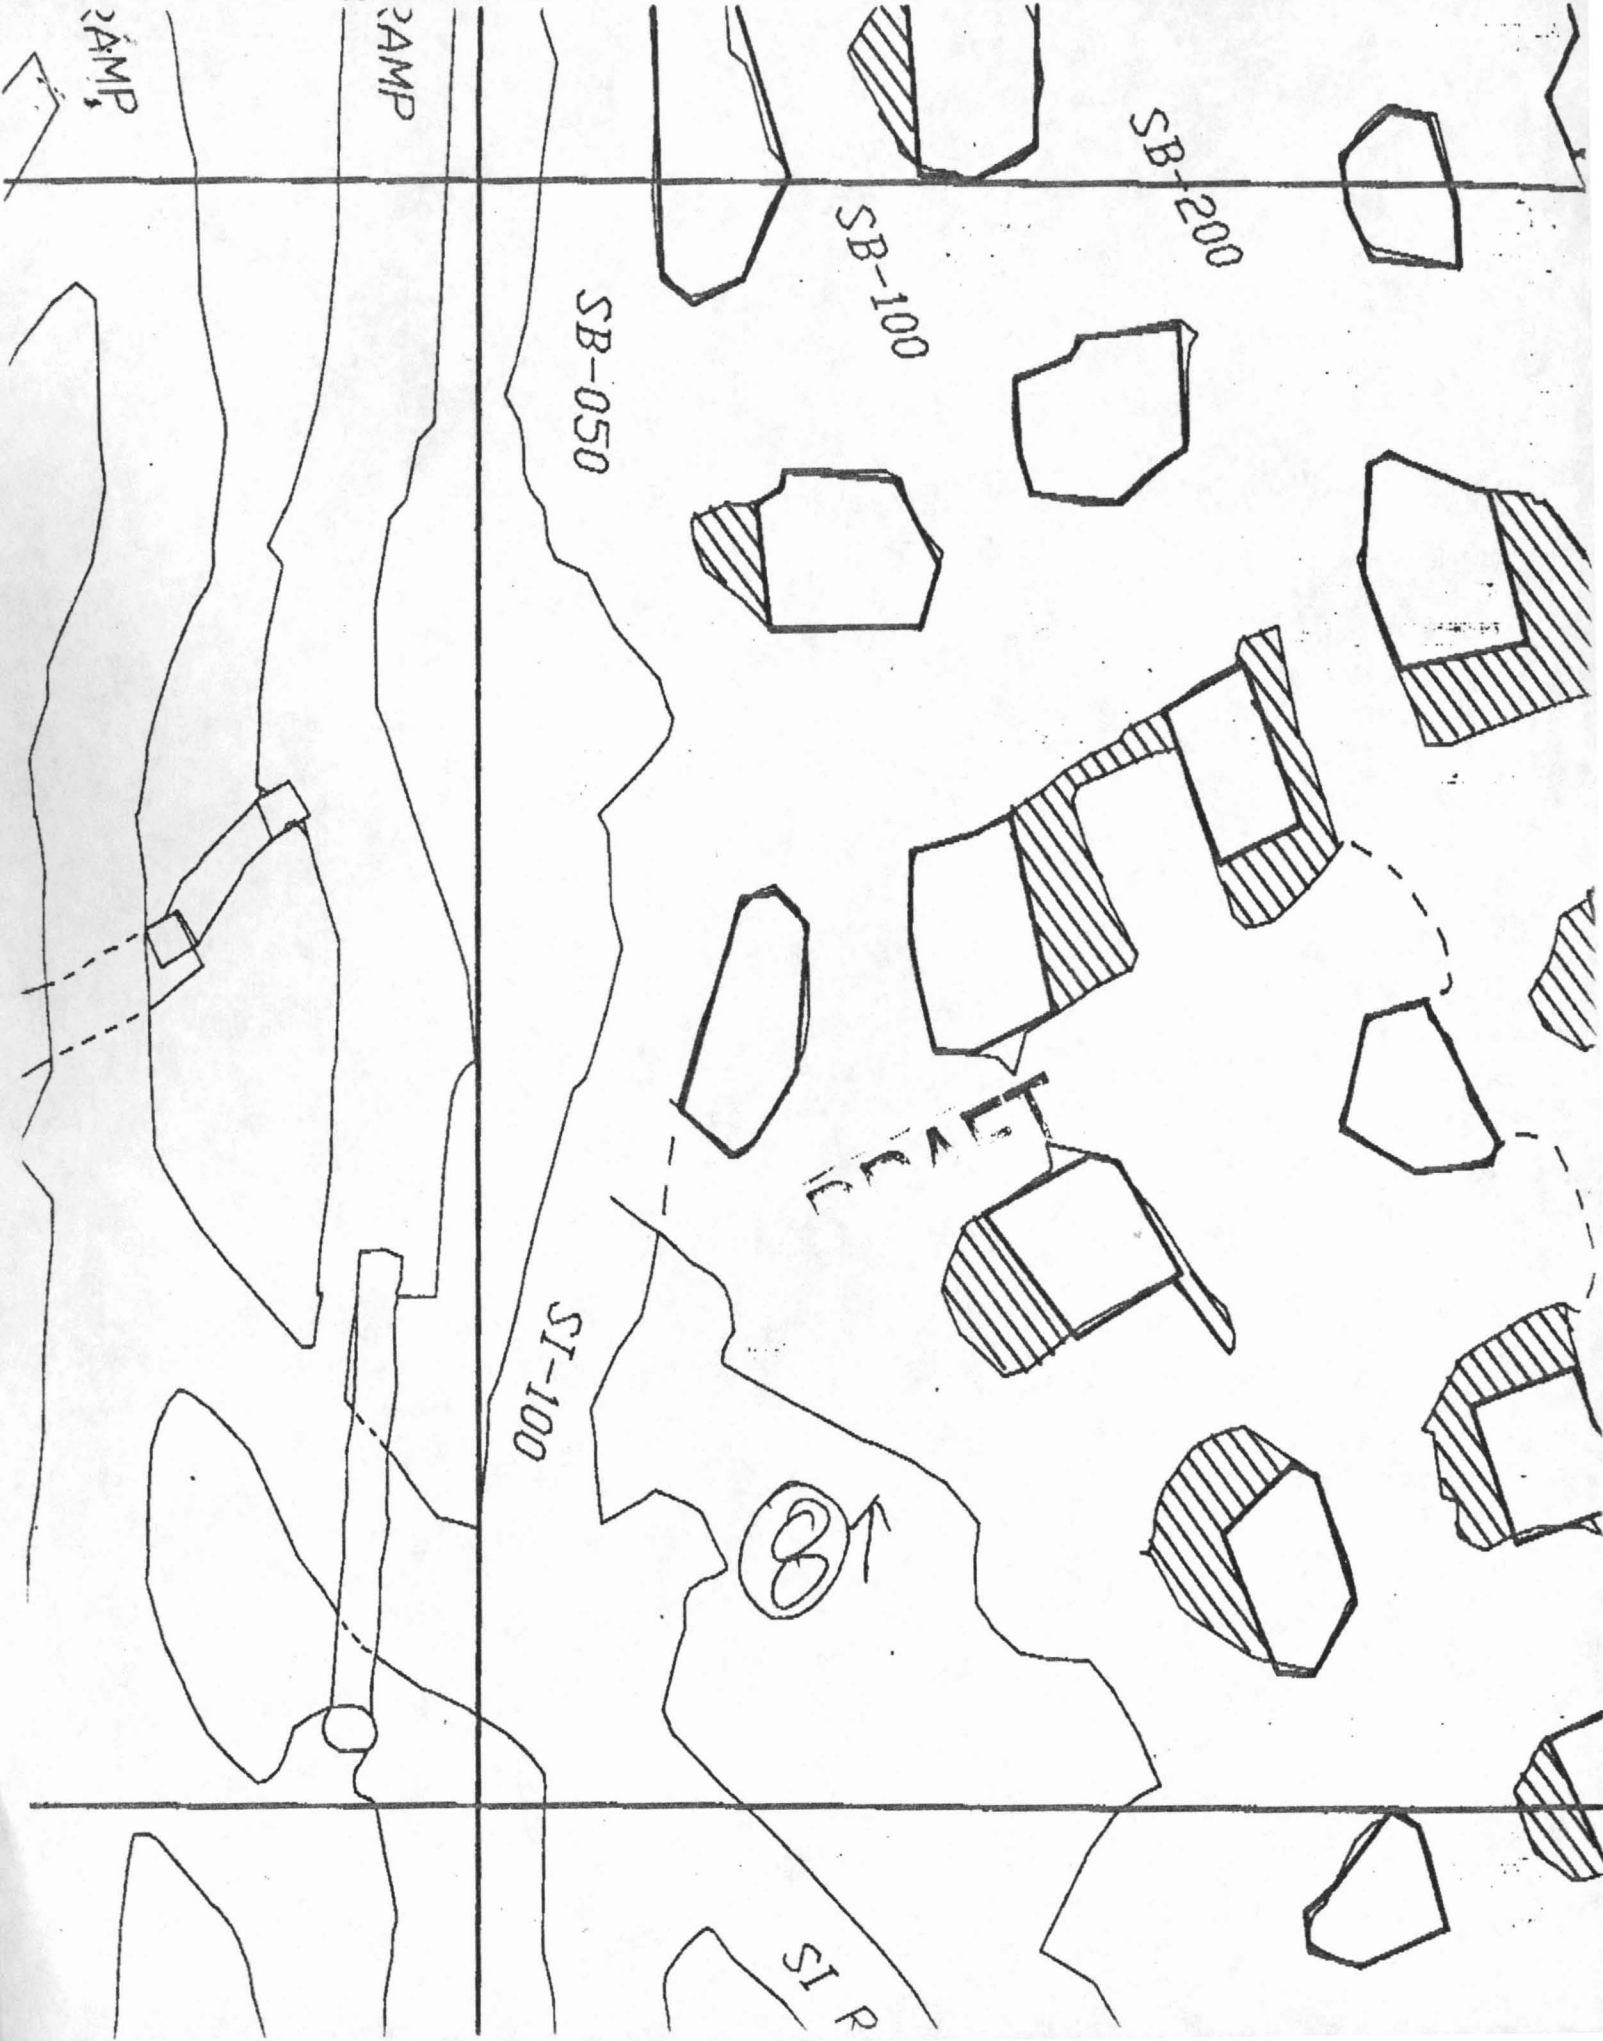

SC RAMP

SL RAMP

SI RAMP

SI-200

RAFT
-300

SI-100

9 ↑

SI-400

14500E

