



FARO PIT  
BLASTHOLE MASTER  
BZ 3370

SCALE 1:600

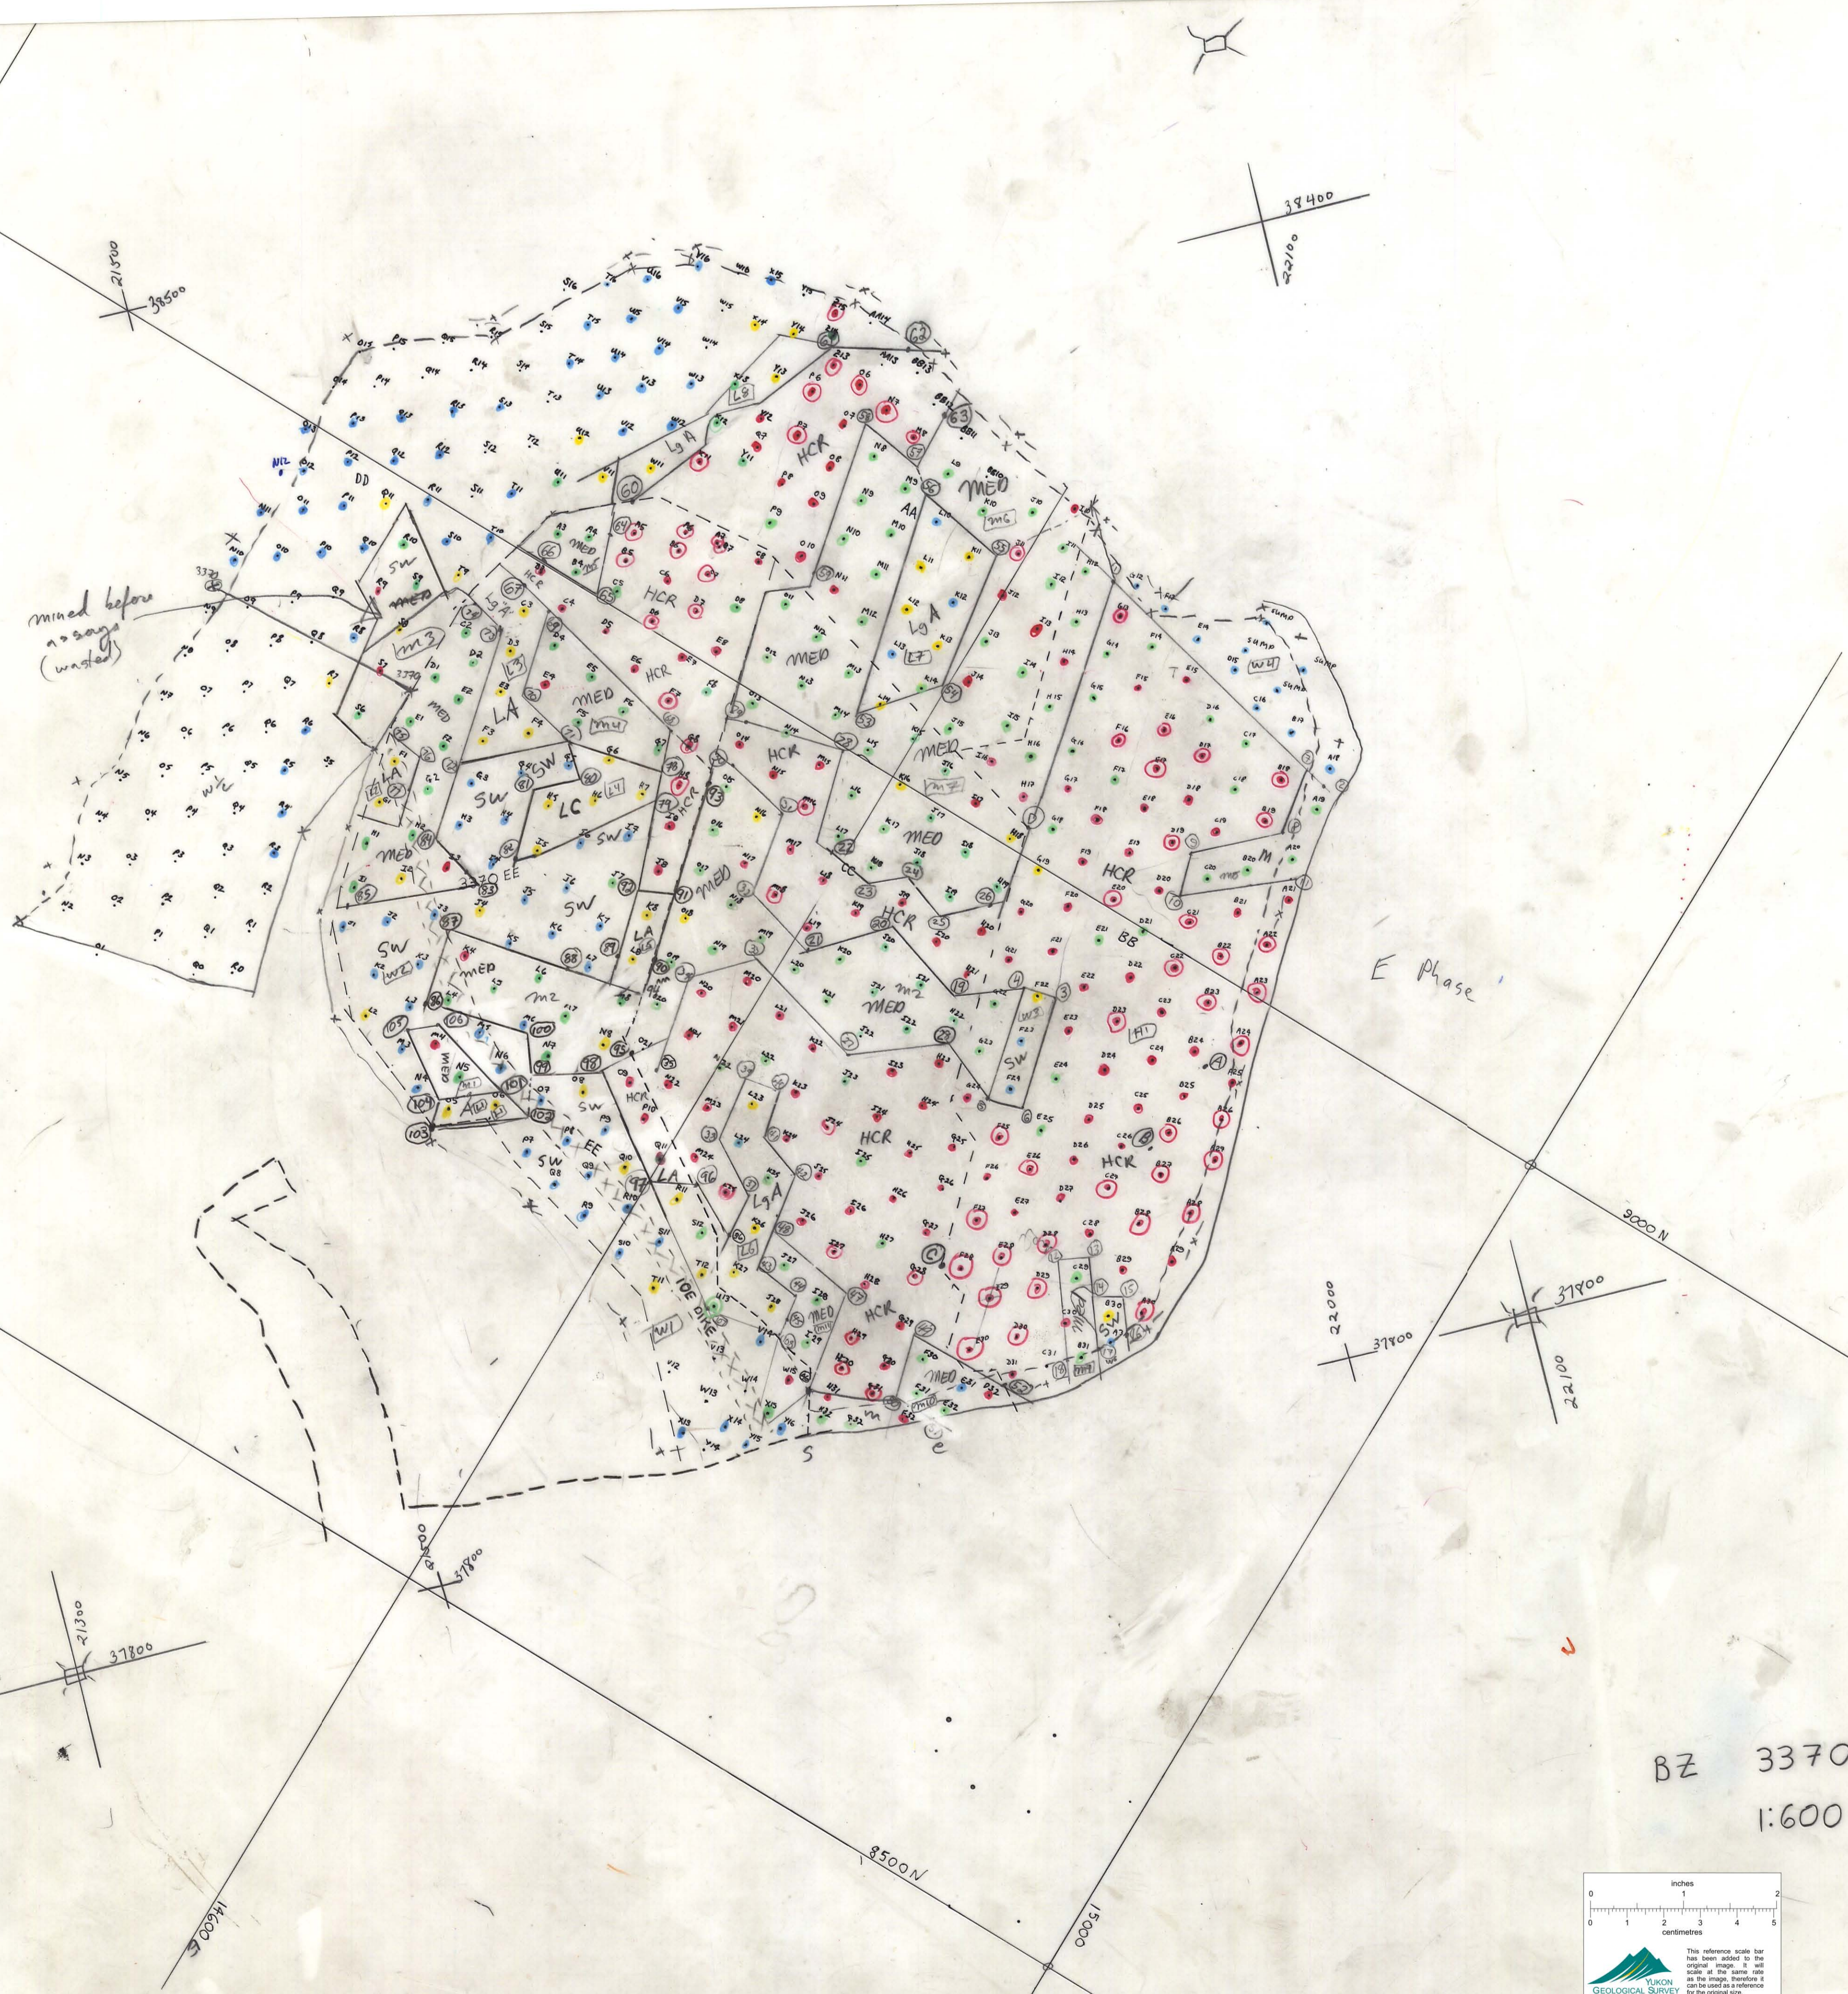

BZ 3370 BENCH MASTER  
1:600

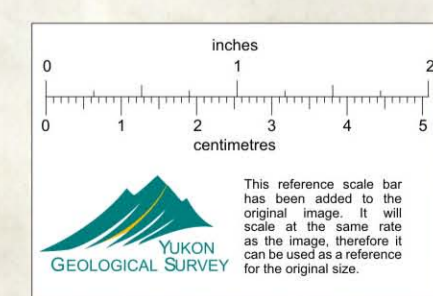

002910

**BZ PHASE**