


4 6 8 10 12 14 16 18 20 22 24 26 28 30 32



4000'
3500'
3000'

—4000'
—3500'
—3000'

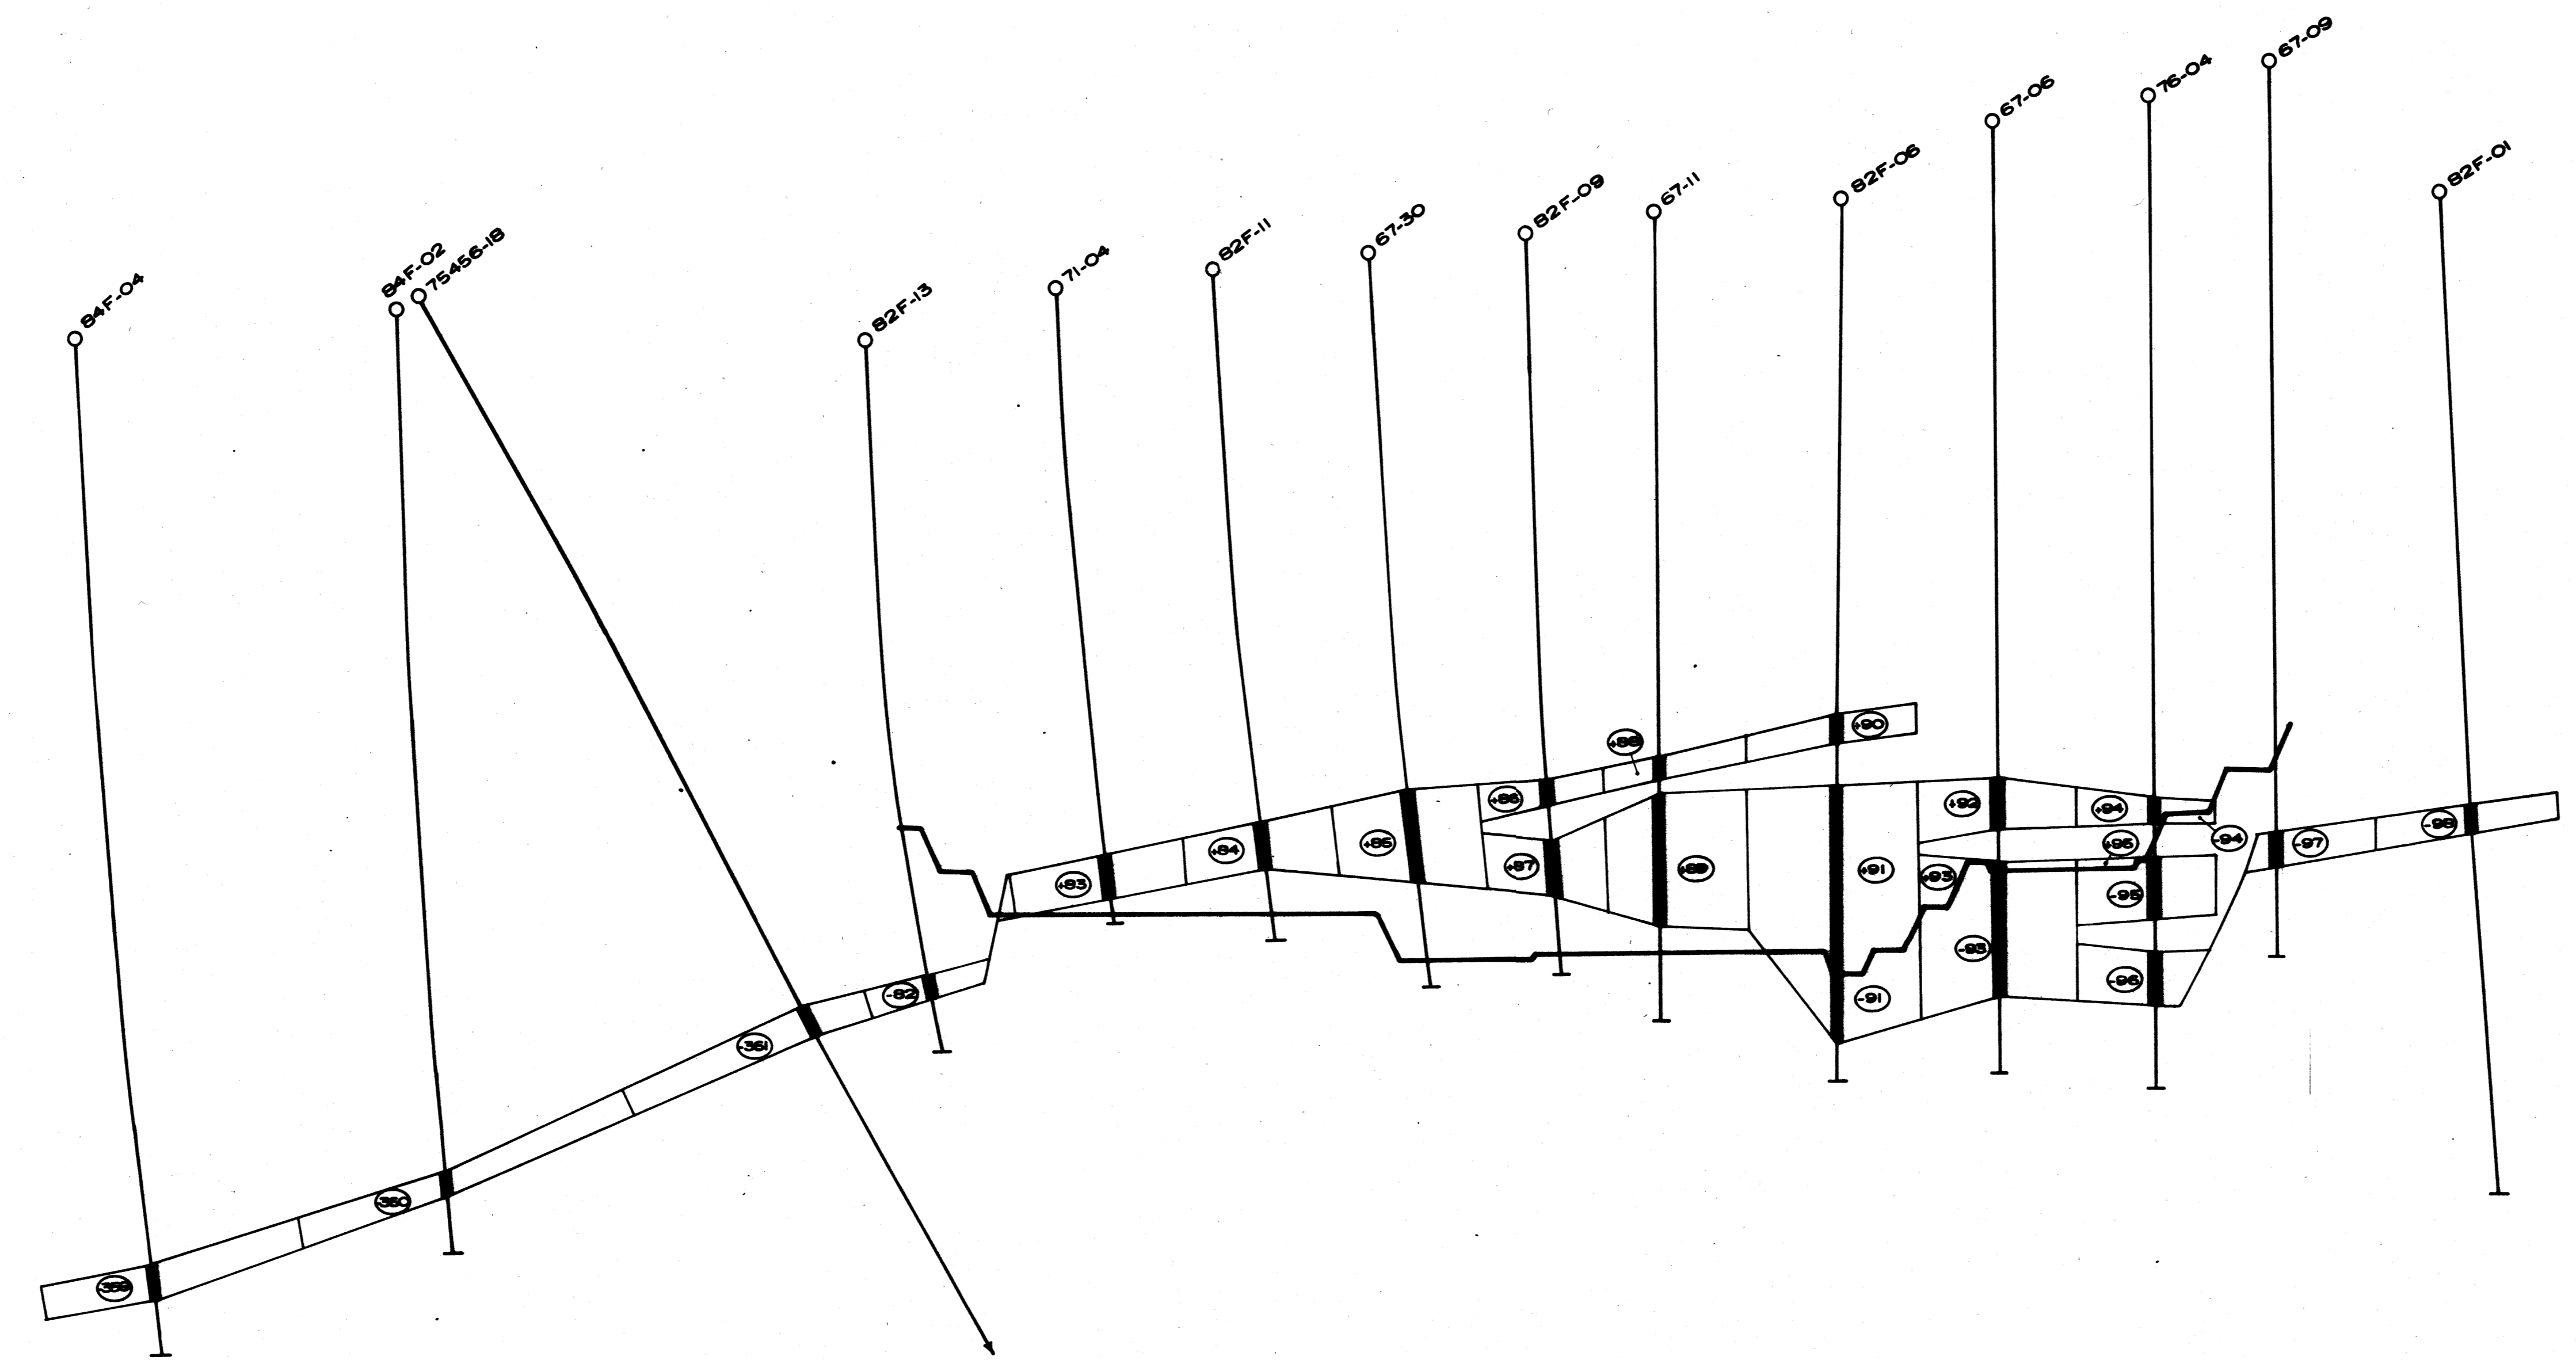

SECTION	HOLE	BLOCK	FROM	TO	S.G.	Pb	Zn	Ag g/t	STRIKE	AREA CU METRES	TONNES
NON-REC.	124.22 75456-18	-361	720.0	740.0	3.52	3.02	3.94	95.43	141.0	4880	27470 96256
	124.22 BAF02	-360	781.0	801.6	2.95	1.91	3.52	29.92	141.0	7100	28348 83627
	124.22 BAF04	-359	846.9	872.2	2.97	1.97	4.17	47.72	141.0	4700	27070 80295
	124.22 B2F-01	-99	322.9	575.0	3.27	2.35	4.44	24.20	141.0	4250	14749 35454
	124.22 67-09	-97	490.6	720.0	2.95	2.00	4.43	29.75	141.0	3250	12976 38338
	124.22 74-04	-96	747.0	817.0	3.50	3.27	7.25	29.99	141.0	5300	21161 73975
	124.22 76-04	-95	682.0	737.0	4.19	2.68	2.50	19.06	141.0	4390	25513 104888
	124.22 78-04	-94	628.7	652.0	3.95	3.27	3.80	40.21	141.0	590	1956 7899
	124.22 67-06	-93	443.0	785.0	4.09	2.78	4.27	27.49	141.0	14500	49879 249742
	124.22 B2F-04	-91	528.9	799.0	3.79	2.97	5.62	43.67	141.0	7530	30445 113961
	124.22 B2F-13	-82	571.0	591.4	2.79	1.86	3.88	43.58	141.0	2240	8944 24975
MINEABLE	124.22 71-04	81	569.0	540.0	3.70	2.55	4.15	6.01	141.0	4220	24634 91776
	124.22 B2F-11	84	494.4	539.4	3.47	3.24	5.01	55.97	141.0	4460	24591 92205
	124.22 67-30	85	482.8	540.0	3.39	3.97	4.43	59.71	141.0	10350	42123 142885
	124.22 B2F-09	86	491.2	514.3	3.41	2.91	3.04	52.33	141.0	3540	13326 45481
	124.22 B2F-08	87	547.7	596.0	3.66	3.48	3.66	50.43	141.0	4910	27589 104966
	124.22 67-11	88	487.0	507.0	3.41	3.59	2.98	44.95	141.0	2940	11738 46034
	124.22 67-11	89	526.0	640.0	3.82	2.77	5.04	34.58	141.0	14700	58492 224146
	124.22 B2F-04	90	442.2	489.4	4.06	3.47	5.98	46.82	141.0	4030	14990 45271
	124.22 B2F-04	91	528.9	799.0	3.79	2.97	5.62	43.67	141.0	23710	94906 339791
	124.22 67-06	92	586.0	633.0	4.01	3.23	3.90	52.44	141.0	4420	25675 102923
	124.22 67-06	93	443.0	785.0	4.09	2.78	4.27	27.49	141.0	2530	10181 41346
	124.22 74-04	94	628.7	652.0	3.95	3.27	3.80	40.21	141.0	2990	10341 40846
	124.22 76-04	95	682.0	737.0	4.19	2.68	2.50	19.06	141.0	530	2196 7286

○ Mineable reserve block number
— Ultimate pit outline

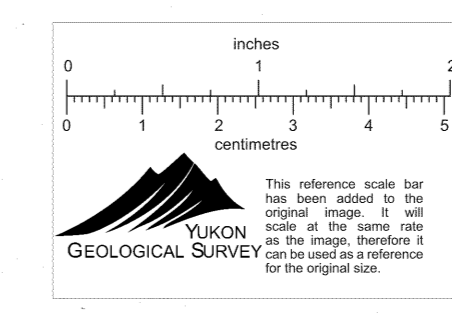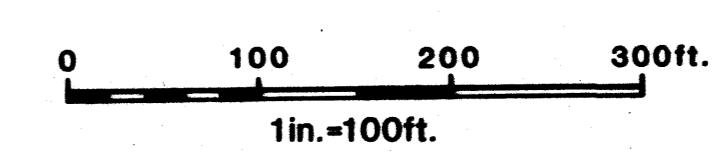

STRIKE LENGTH : 141'

DOMESTIC PETROLEUM LIMITED
CALGARY ALBERTA CANADA

YUKON

**FARO DEPOSIT ZONE 3
ASSAY BLOCKS
FOR RESERVE CALCULATIONS**

CROSS SECTION : 124-22

SCALE: 1 in = 100 ft AUTHOR: G. I. HALL DATE: 1984-11
FILE NO.: 124-22 E-24 002970