
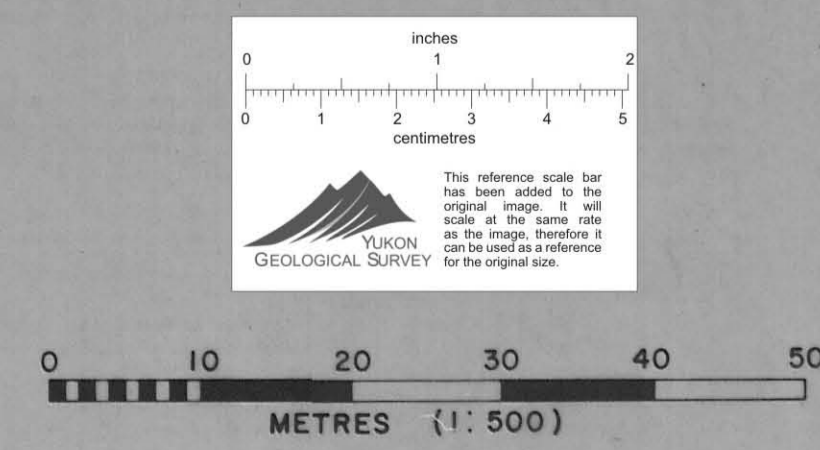


9800E 9850E 9900E 9950E B.L. 1000E 10050E 10100E 10150E 10200E

ELEVATION 1,150 m 1,100 m 1,050 m 1,000 m

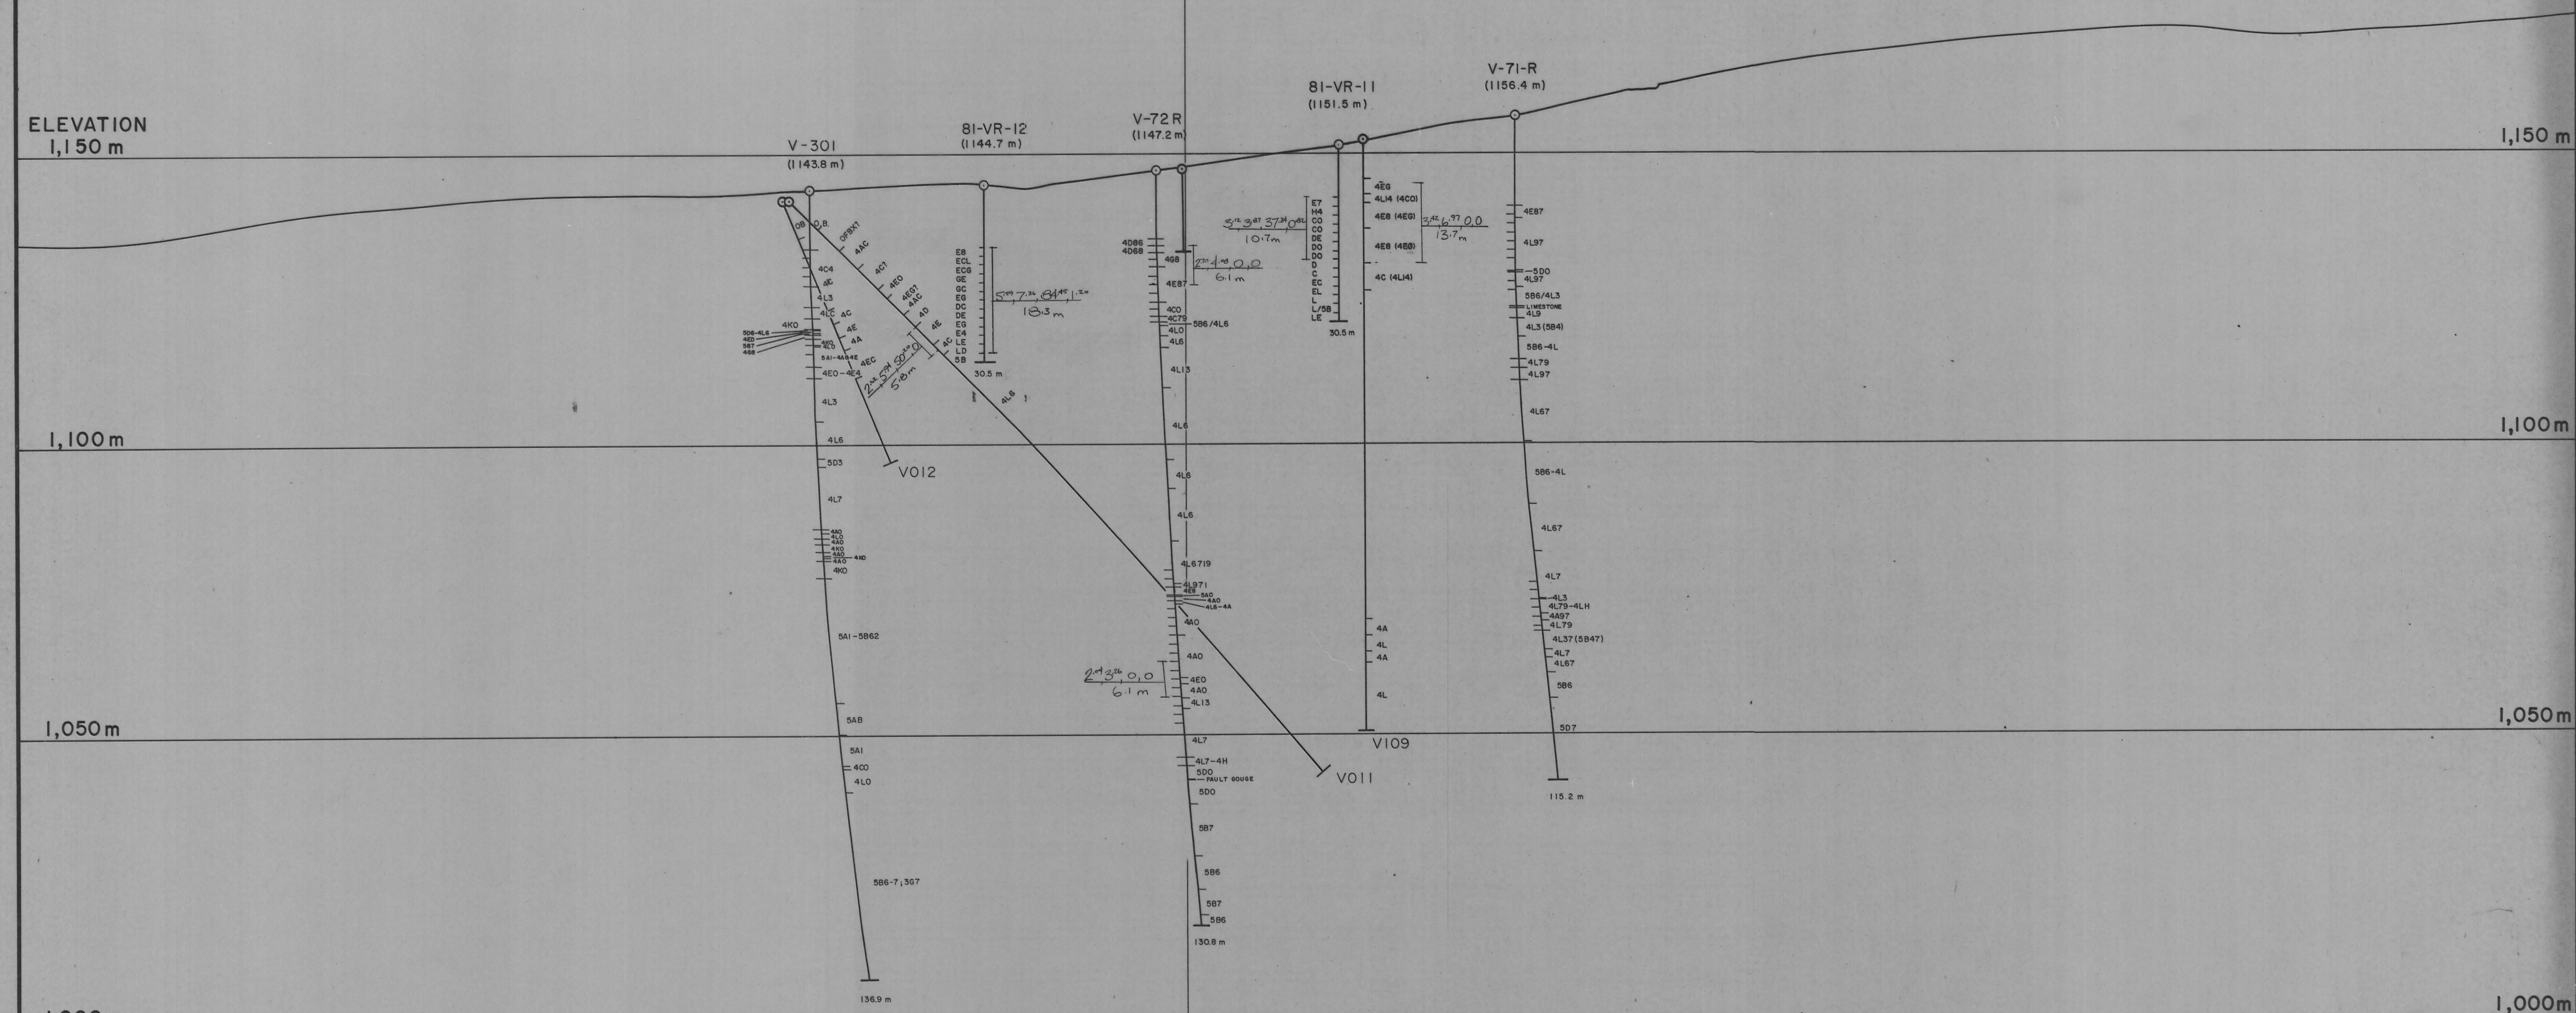

<b>CURRAGH RESOURCES</b>		
<b>VANGORDA DEPOSIT</b>		
<b>VERTICAL CROSS SECTION 18 E</b>		
DATE: JUNE 1986	NTS: 105-K-3 8 6	DWG. NO.
BY : G.J.	WHITEHORSE M.D.	<b>003038</b>

18E