


- MINING SEQUENCE 'A'**
- ① DRIVE 28-550 SLOT RAISE ON ORE TO 60' ABOVE 2800 TRK.
 - ② 1 ROUND (8x) TO NORTH
 - ③ LOCATE SLUSHER.
 - ④ DRIVE 5 ROUNDS (8x) TO SOUTH OF RAISE ON ORE
 - ⑤ DRIVE ORE PASS TO INTERSECT 2850 LEVEL
 - ⑥ DRIFT 1.75' TO SOUTH
 - ⑦ DRIVE 2850 SERVICE RSE

- MINING SEQUENCE 'B'**
- ① DRIVE 28-500 SLOT RAISE ON ORE TO 60' ABOVE 2800 TRK.
 - ② 1 ROUND (8x) TO SOUTH
 - ③ LOCATE SLUSHER TO SOUTH OF RAISE.
 - ④ DRIVE 5 ROUNDS (8x) TO THE NORTH OF RAISE ON ORE.
 - ⑤ DRIVE ORE PASS TO INTERSECT 2850 LEVEL.
 - ⑥ DRIFT 300' NORTH TO INTERSECT 27-765 RAISE

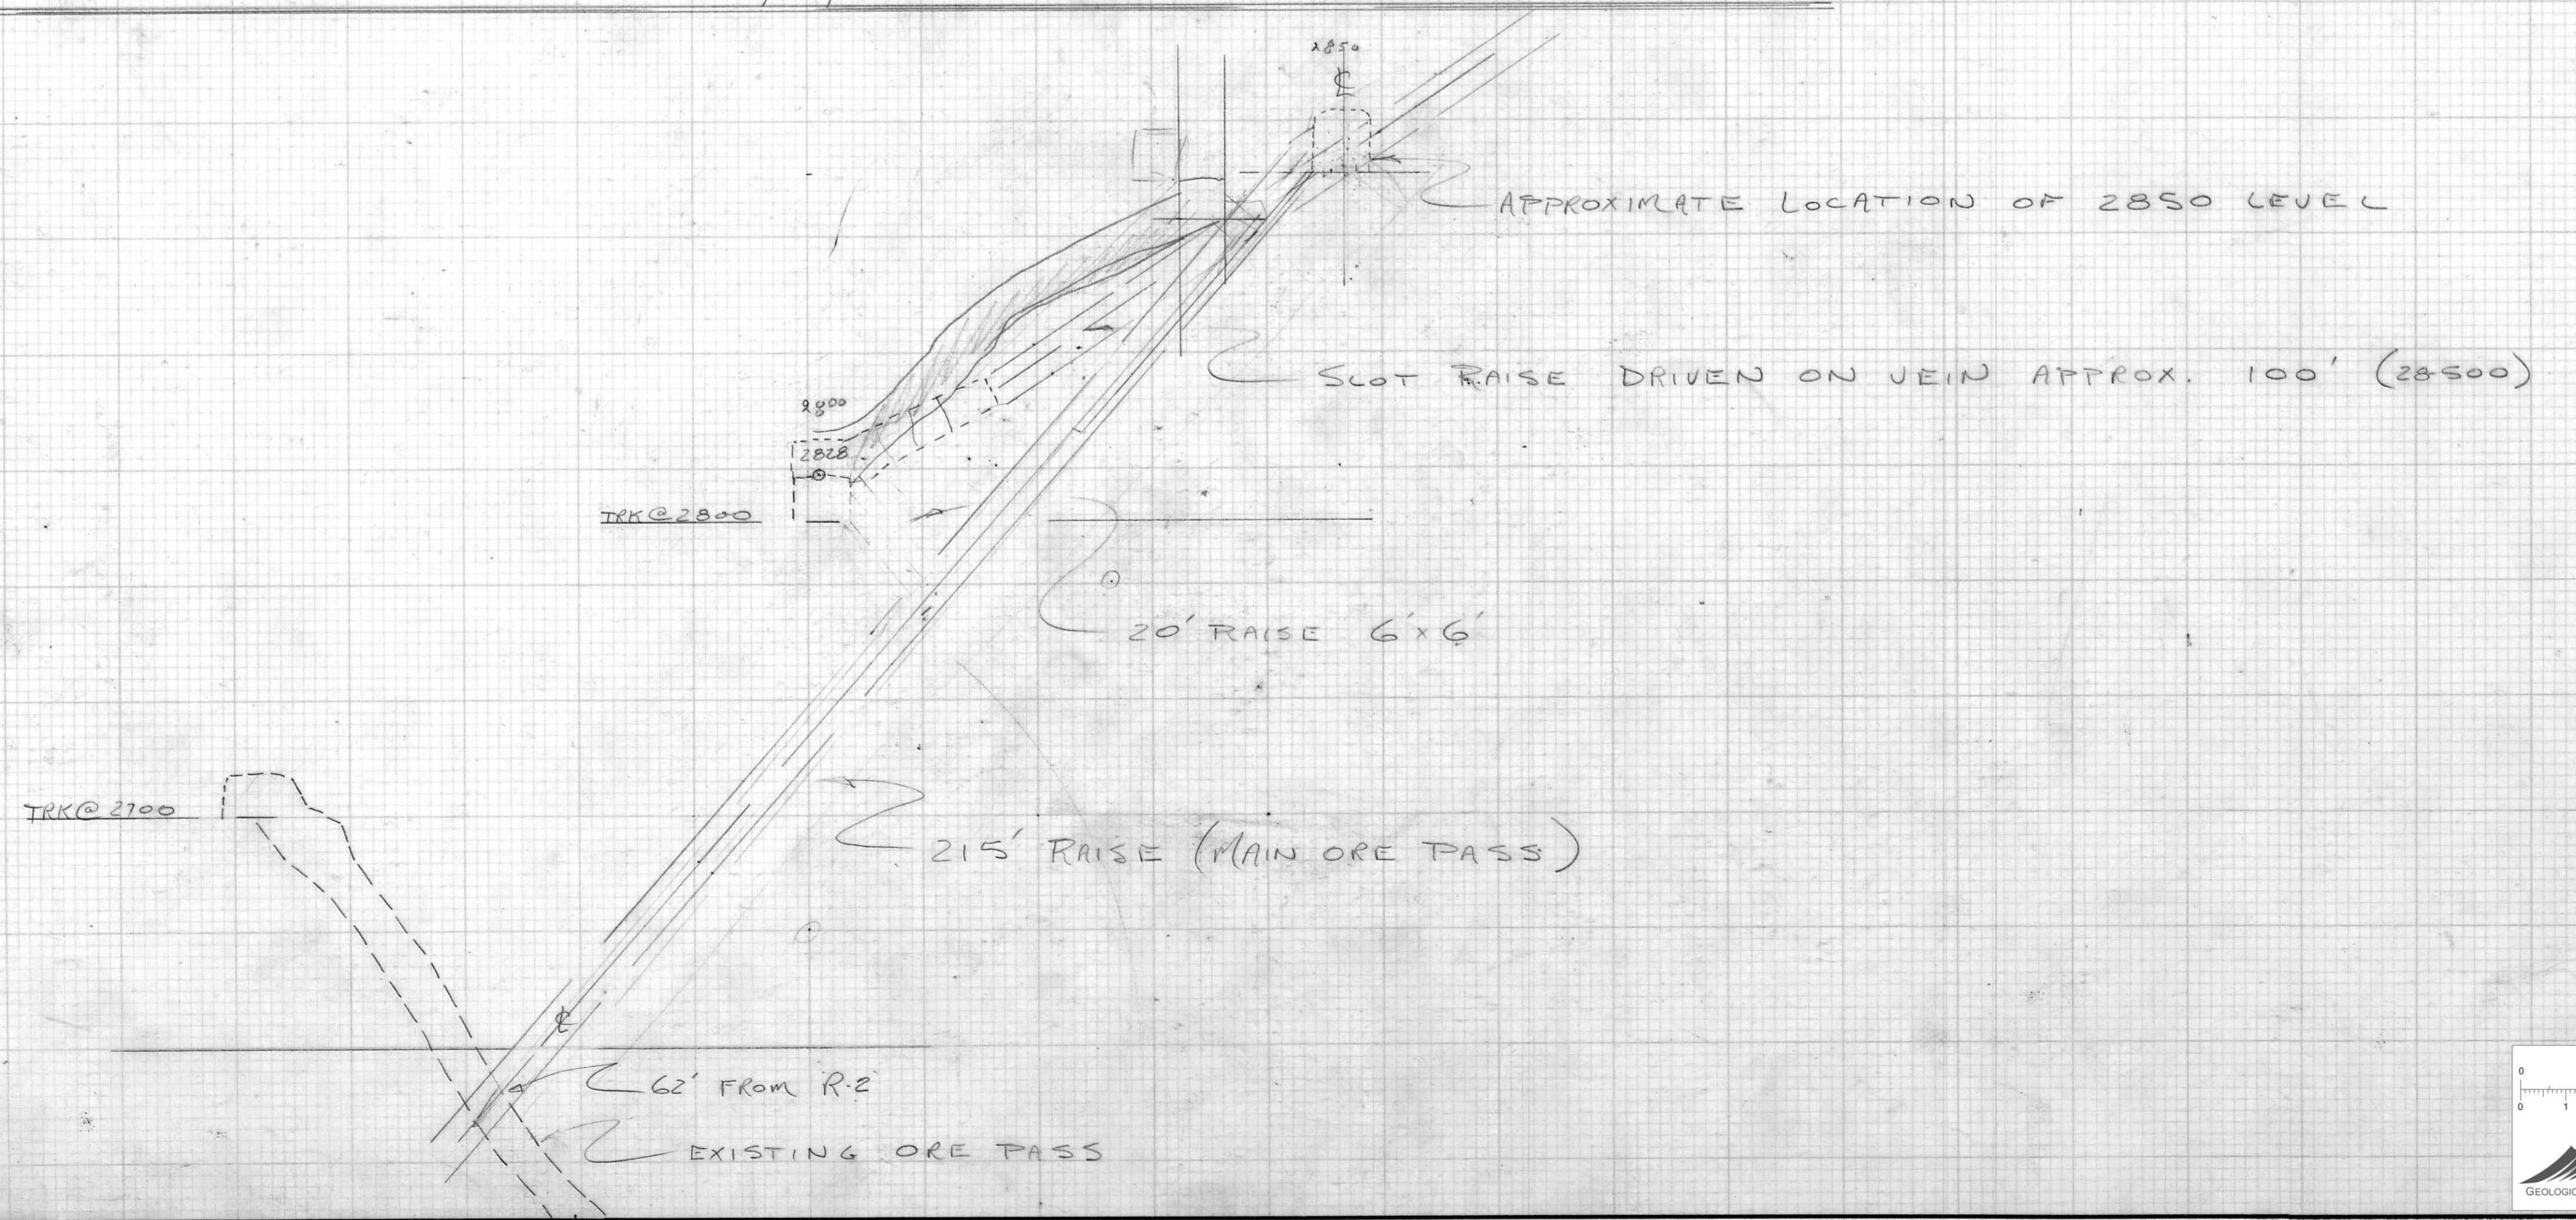

MacDONALD CONSULTANTS LIMITED	
11 - 425 HOWE ST. VANCOUVER 1, B.C.	
2850 LEVEL	
SCALE	1" = 20'
DRAWN	S.M.S.
DATE	July 8, 70
NUMBER	004217