
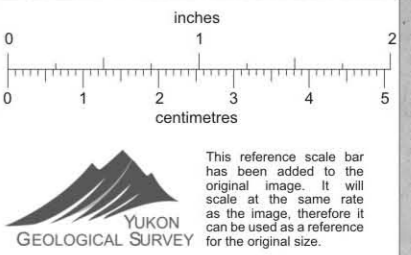


ORE BLOCKS  
 SEPT. '67 OBSOLETE.  
 ORE BLOCKS  
 SEPT. 1967  
 OBSOLETE

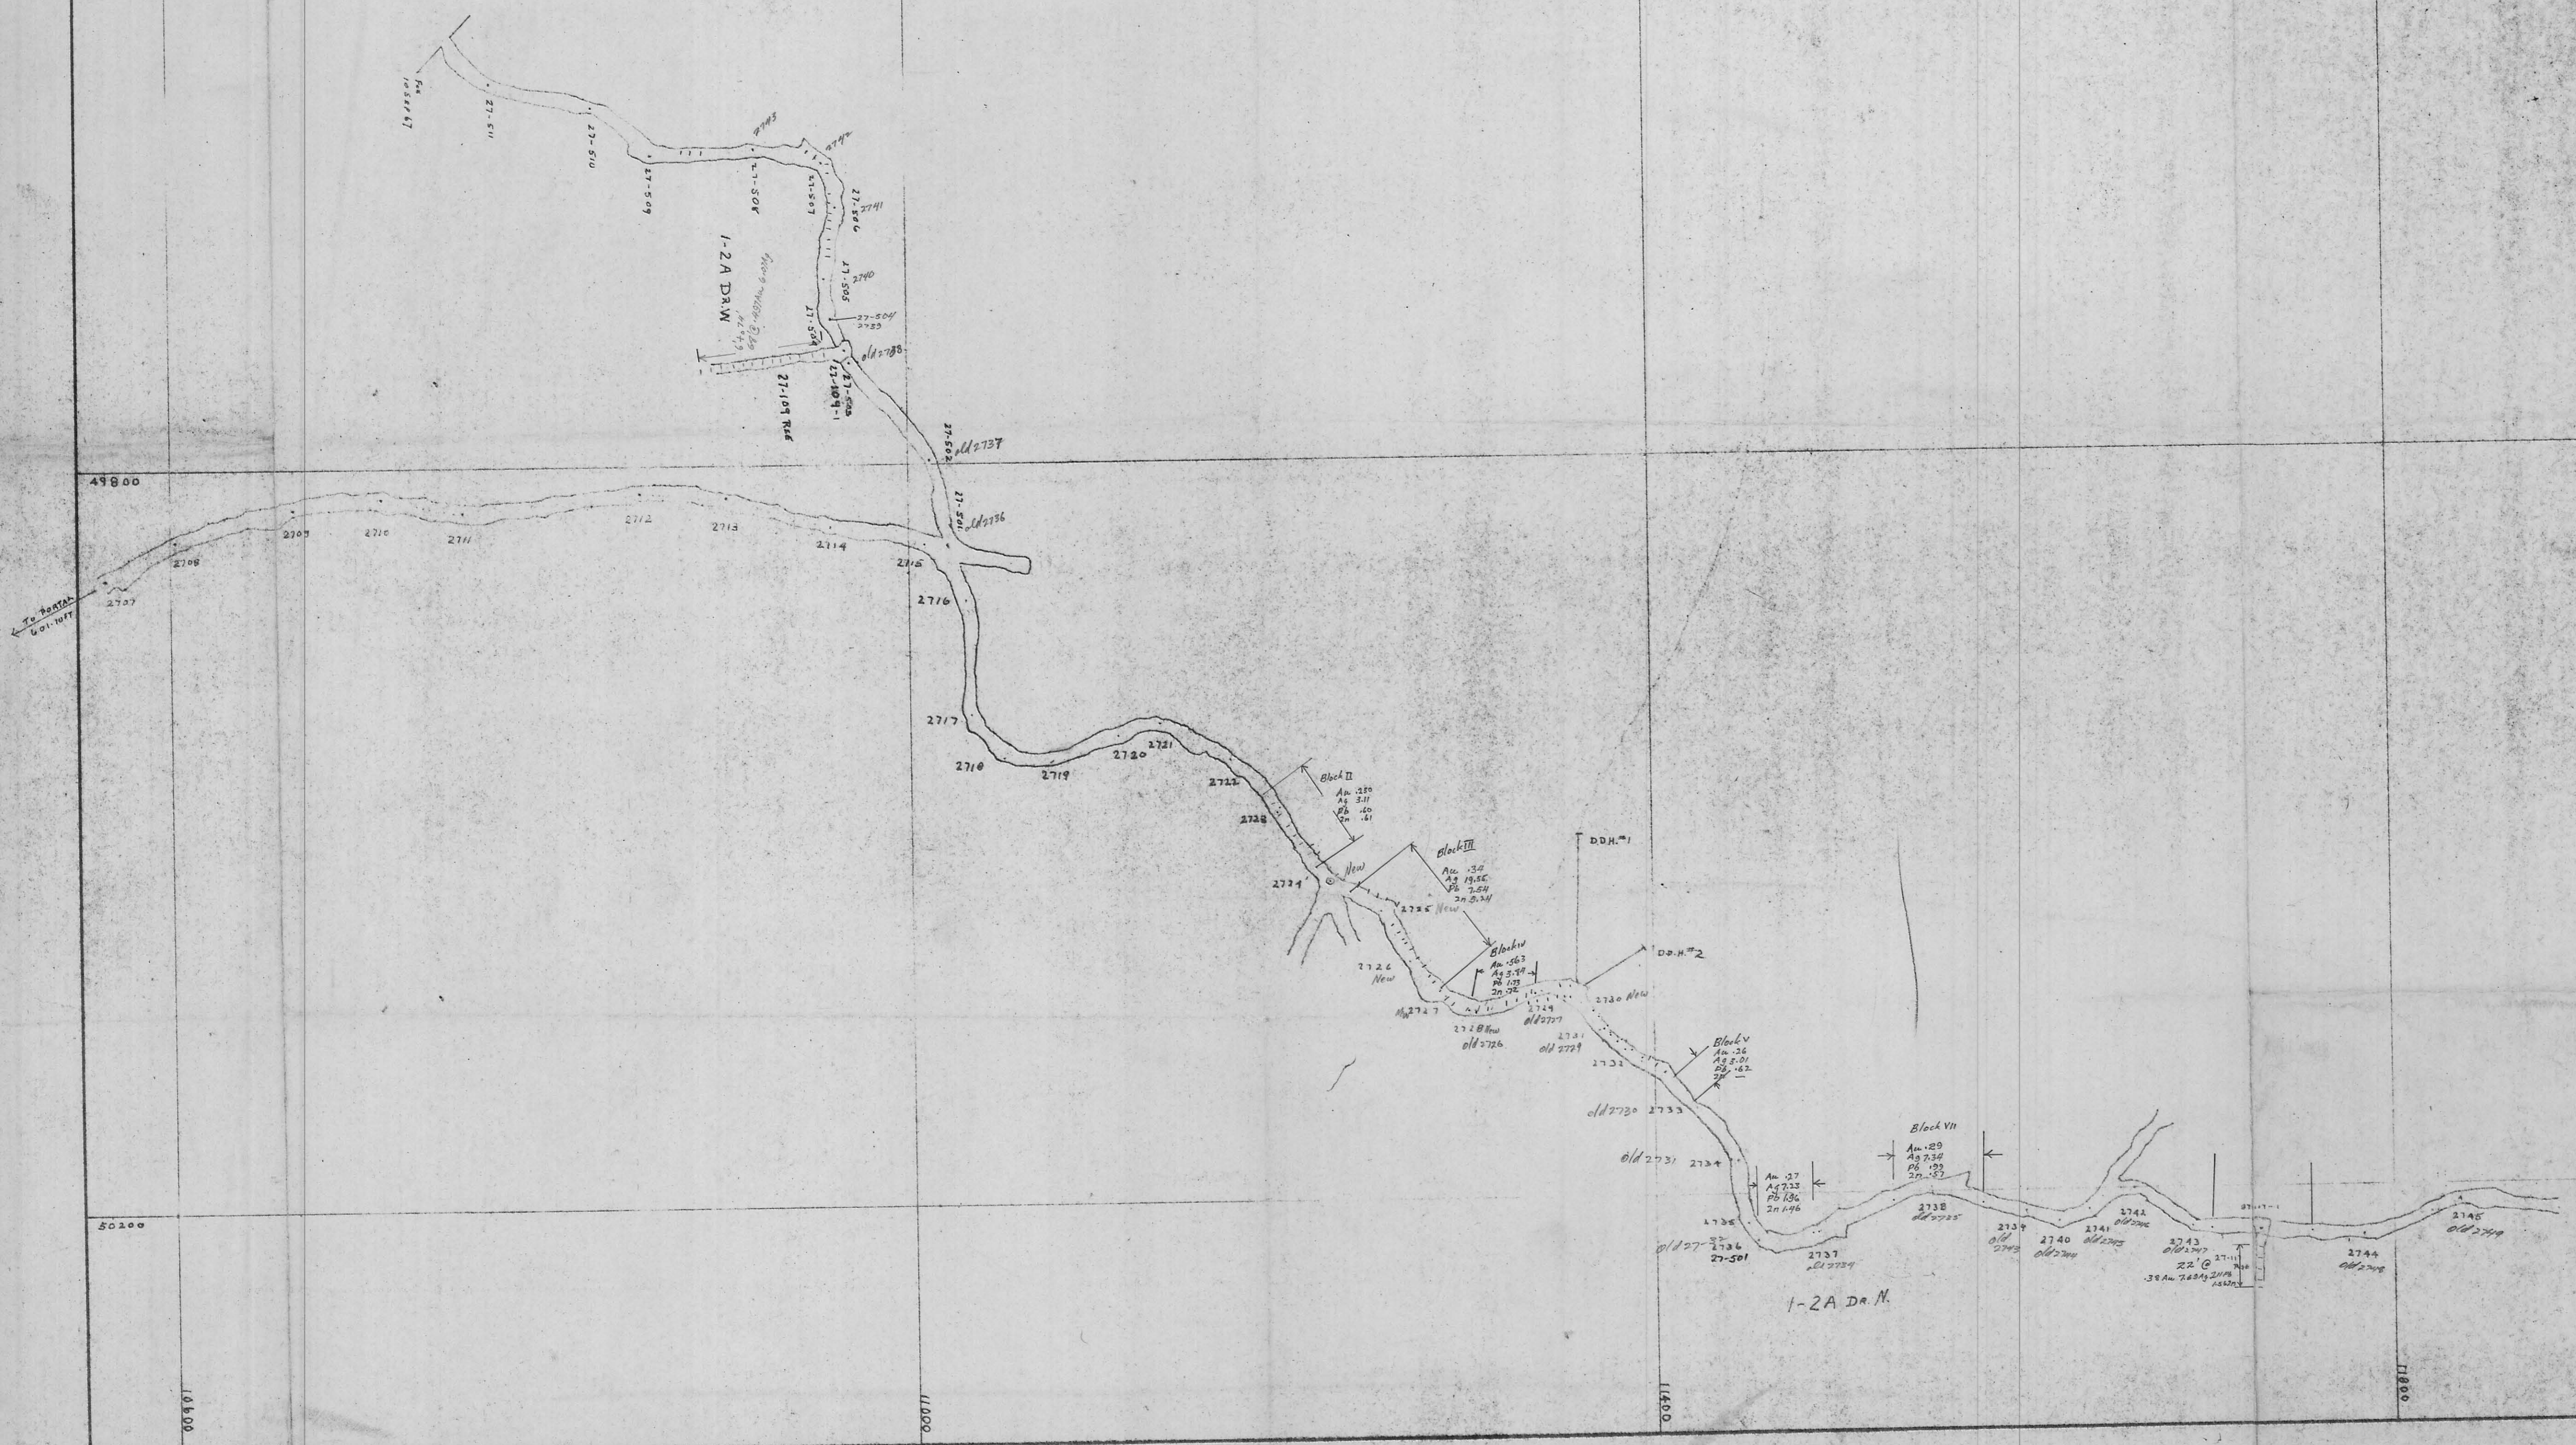

March 18, 1968

VENUS MINES LTD	
<b>MacDONALD CONSULTANTS LIMITED</b>	
11 - 425 HOWE ST.	VANCOUVER 1, B.C.
SCALE 1" = 50'	TRANSIT SURVEY
DRAWN T.S.H.	1-2A DR.M.
DATE SEP 1967	1-2A DR.M.
NUMBER 004219	