
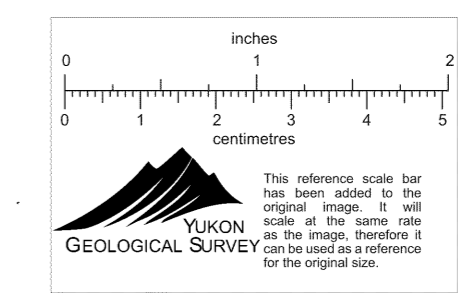
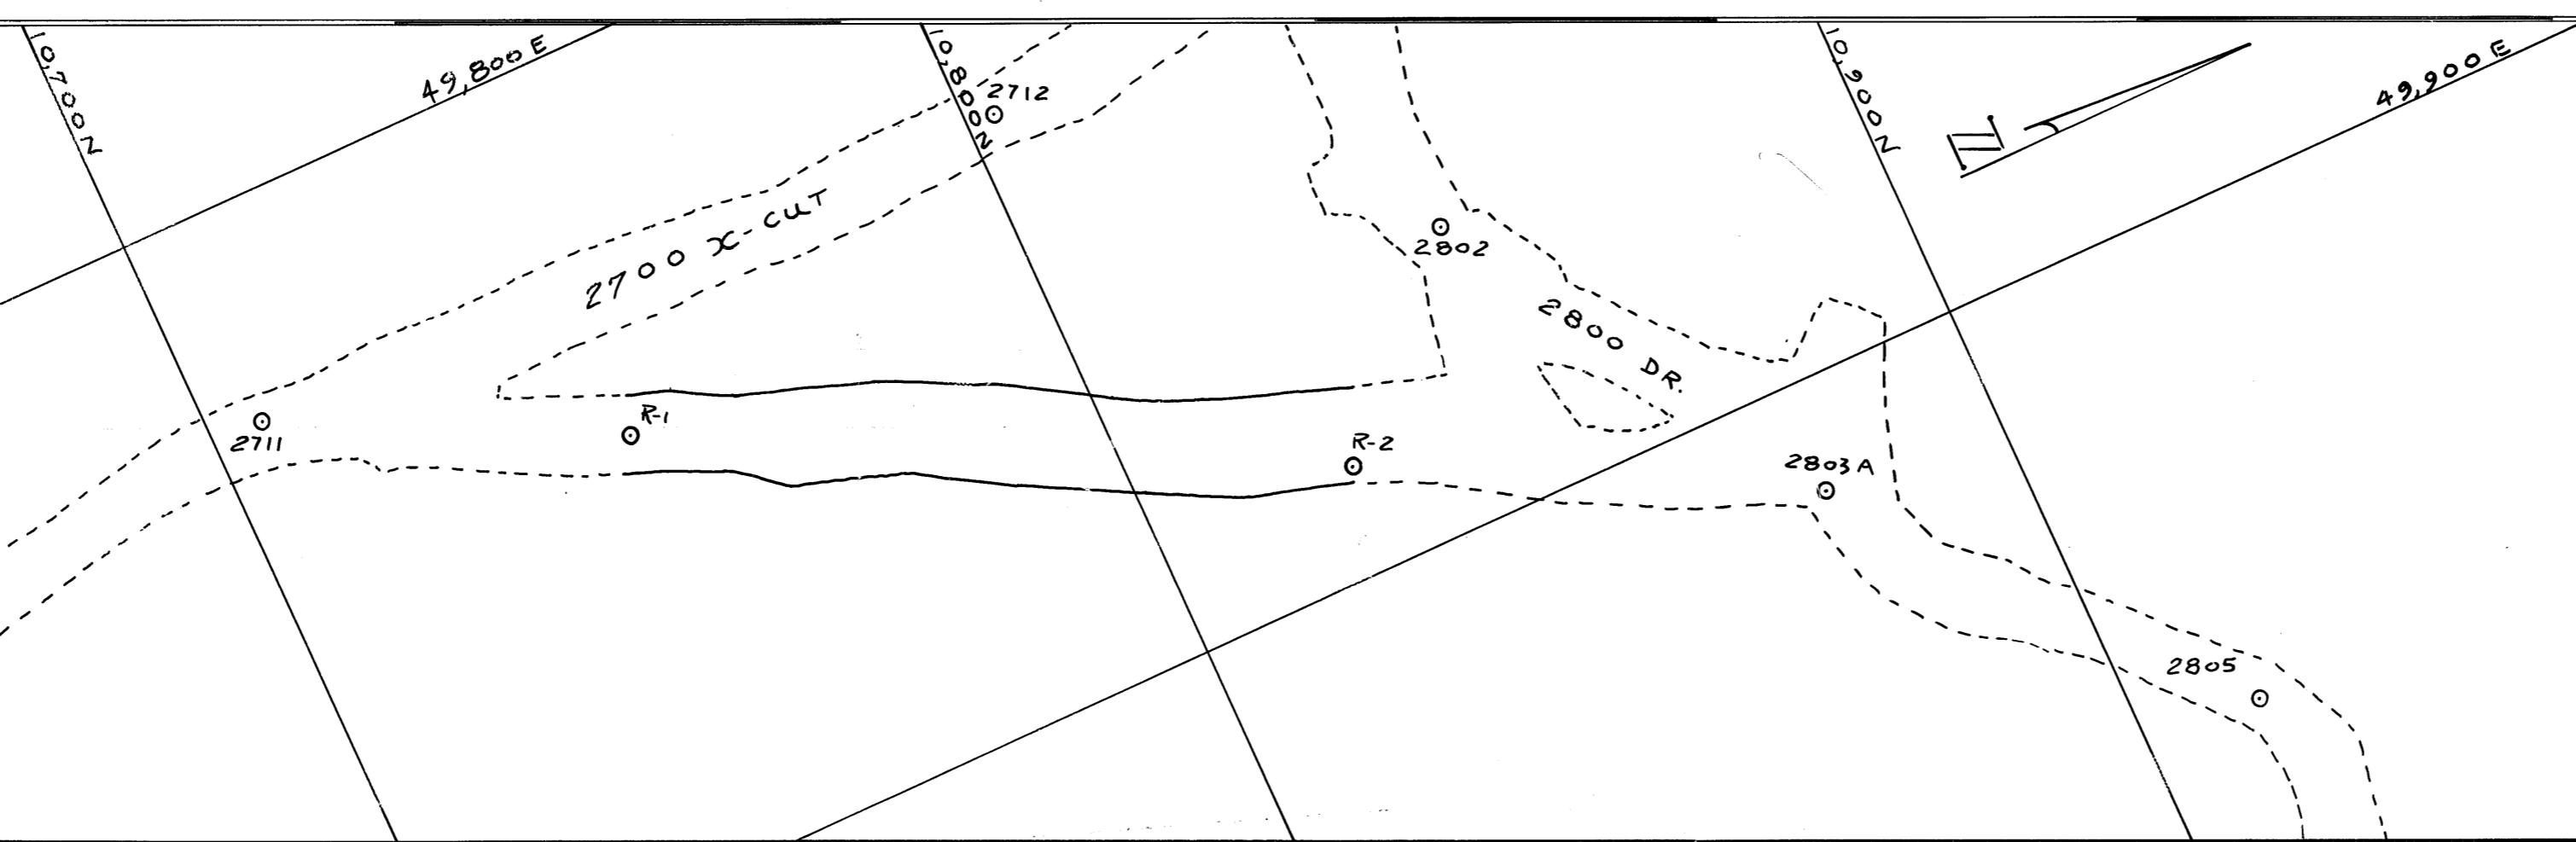


EL. 2800.00

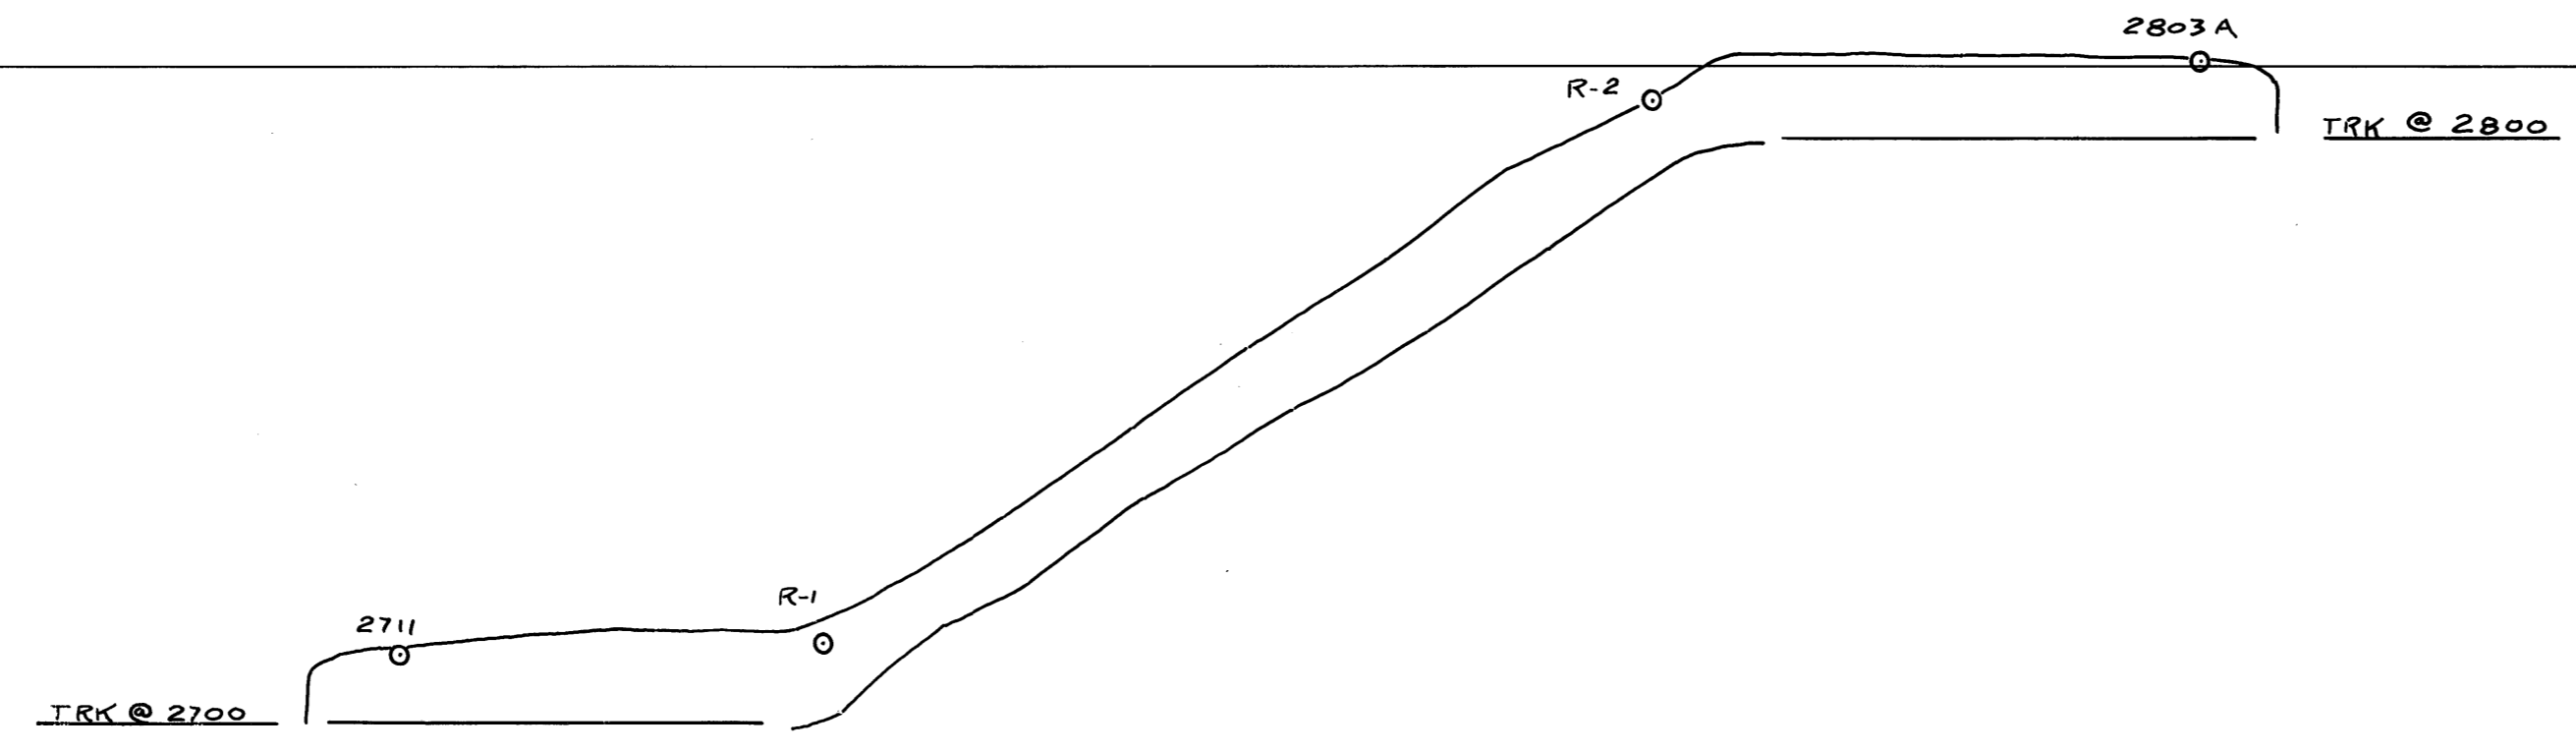

VENUS MINES LTD.	
MacDONALD CONSULTANTS LIMITED 11 - 425 HOWE ST. VANCOUVER 1, B.C.	
2800 SERVICE RSE.	
SCALE	1" = 20'
DRAWN	S.R.S.
DATE	MAY-26-70
NUMBER	F-11 004225