



SECTION

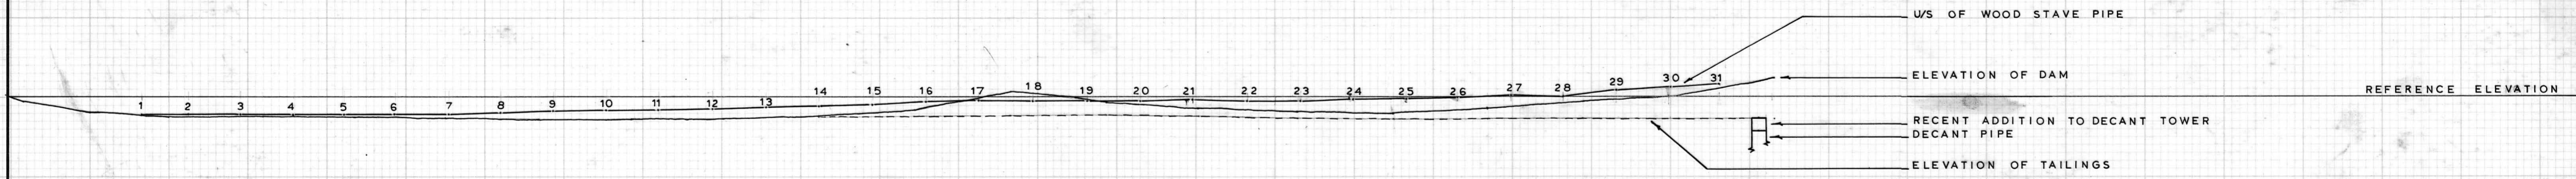

PLAN

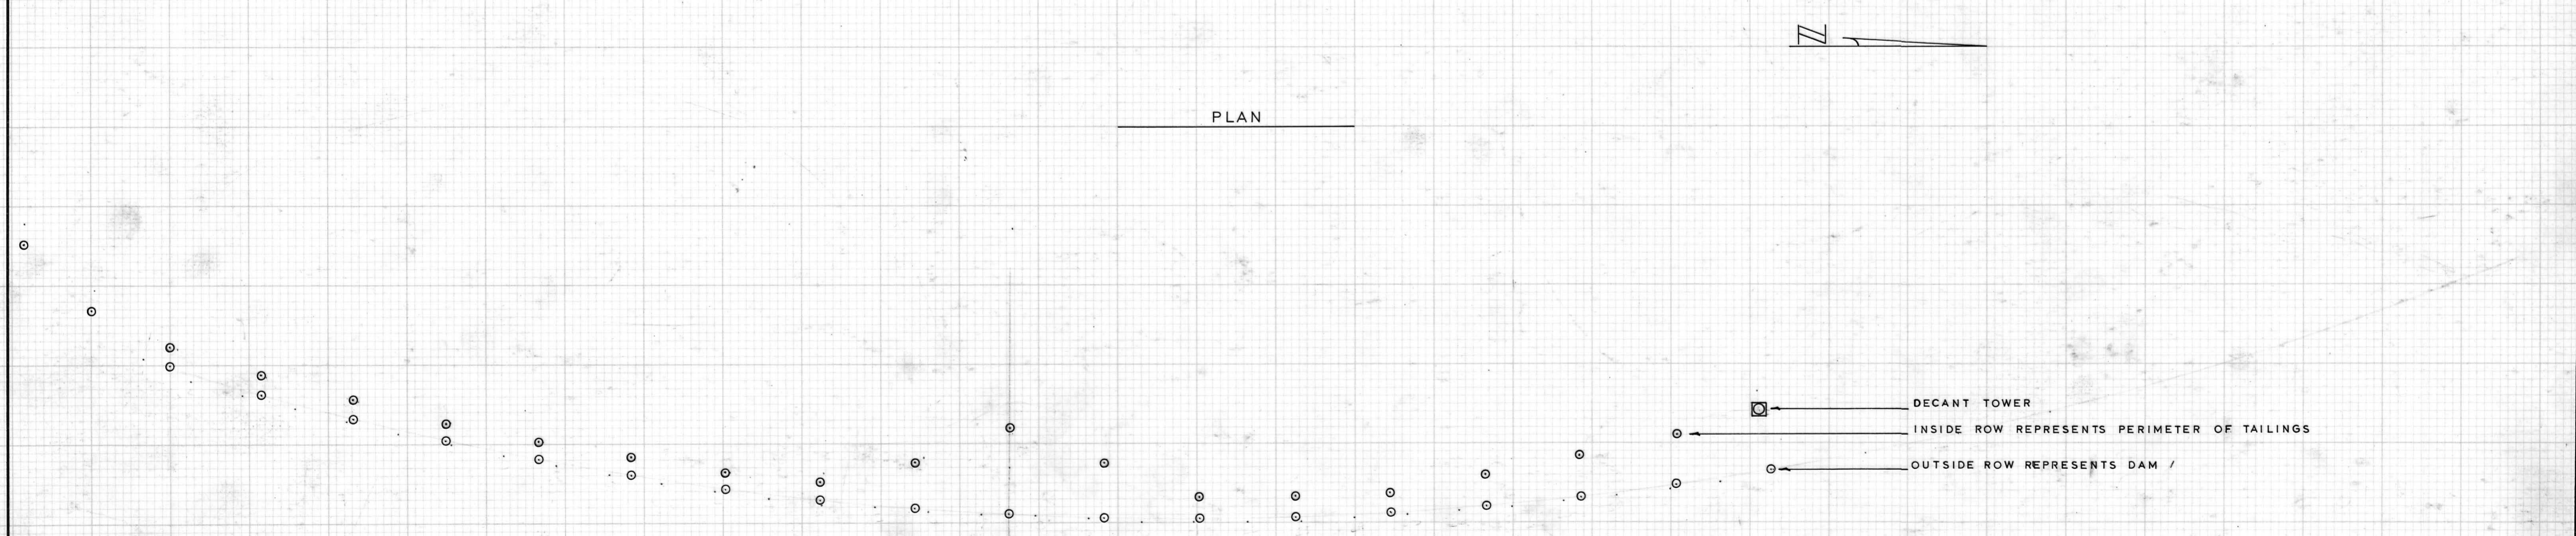

VENUS MINE	
<b>MacDONALD CONSULTANTS LIMITED</b>	
11 - 425 HOWE ST.	VANCOUVER 1, B.C.
TAILINGS AREA	
SCALE	1" = 30'
DRAWN	S.M.S.
DATE	MAR. 10 71
NUMBER	004241

