



VANGORDA Pit

1110 NORTH

004354

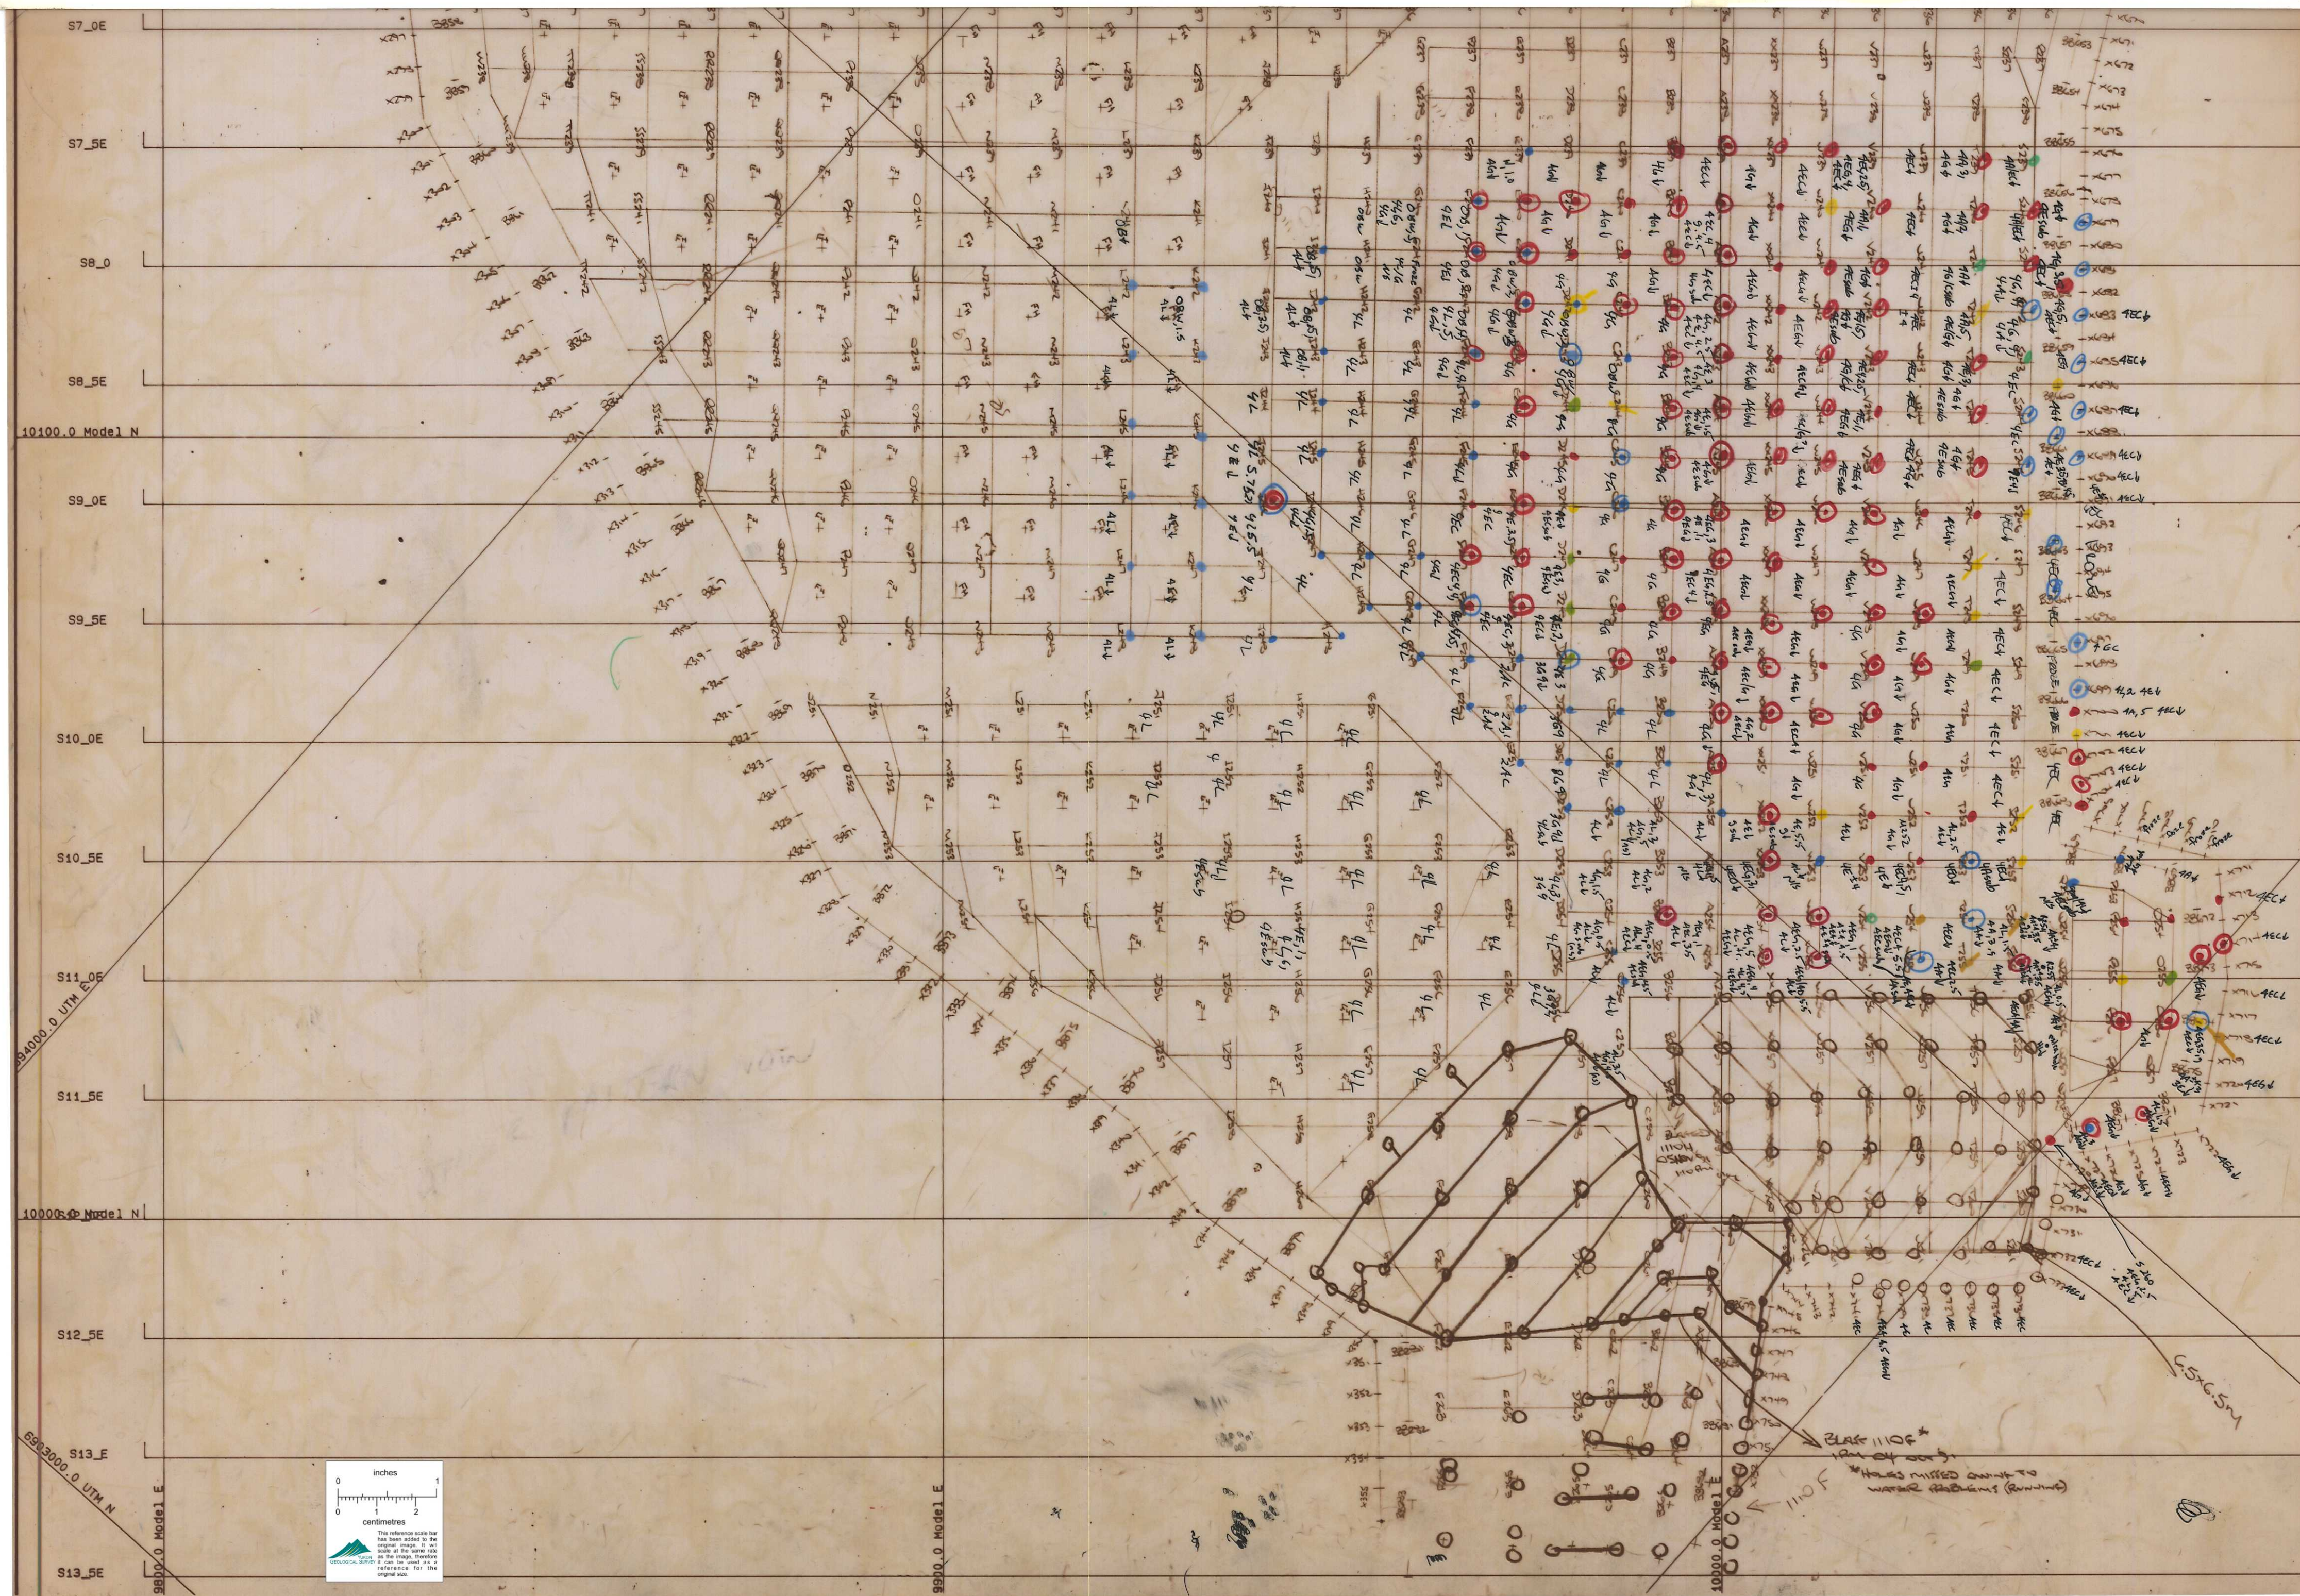



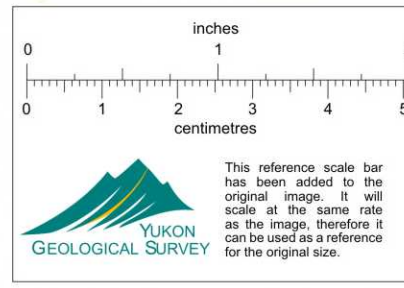

VANGORDA PIT  
BENCH MASTER *Blast Design*

1110 NORTH

SCALE 1:500

