


1074

VANGORDA 1074 (9m bench)
BENCH BLASTHOLE MASTER

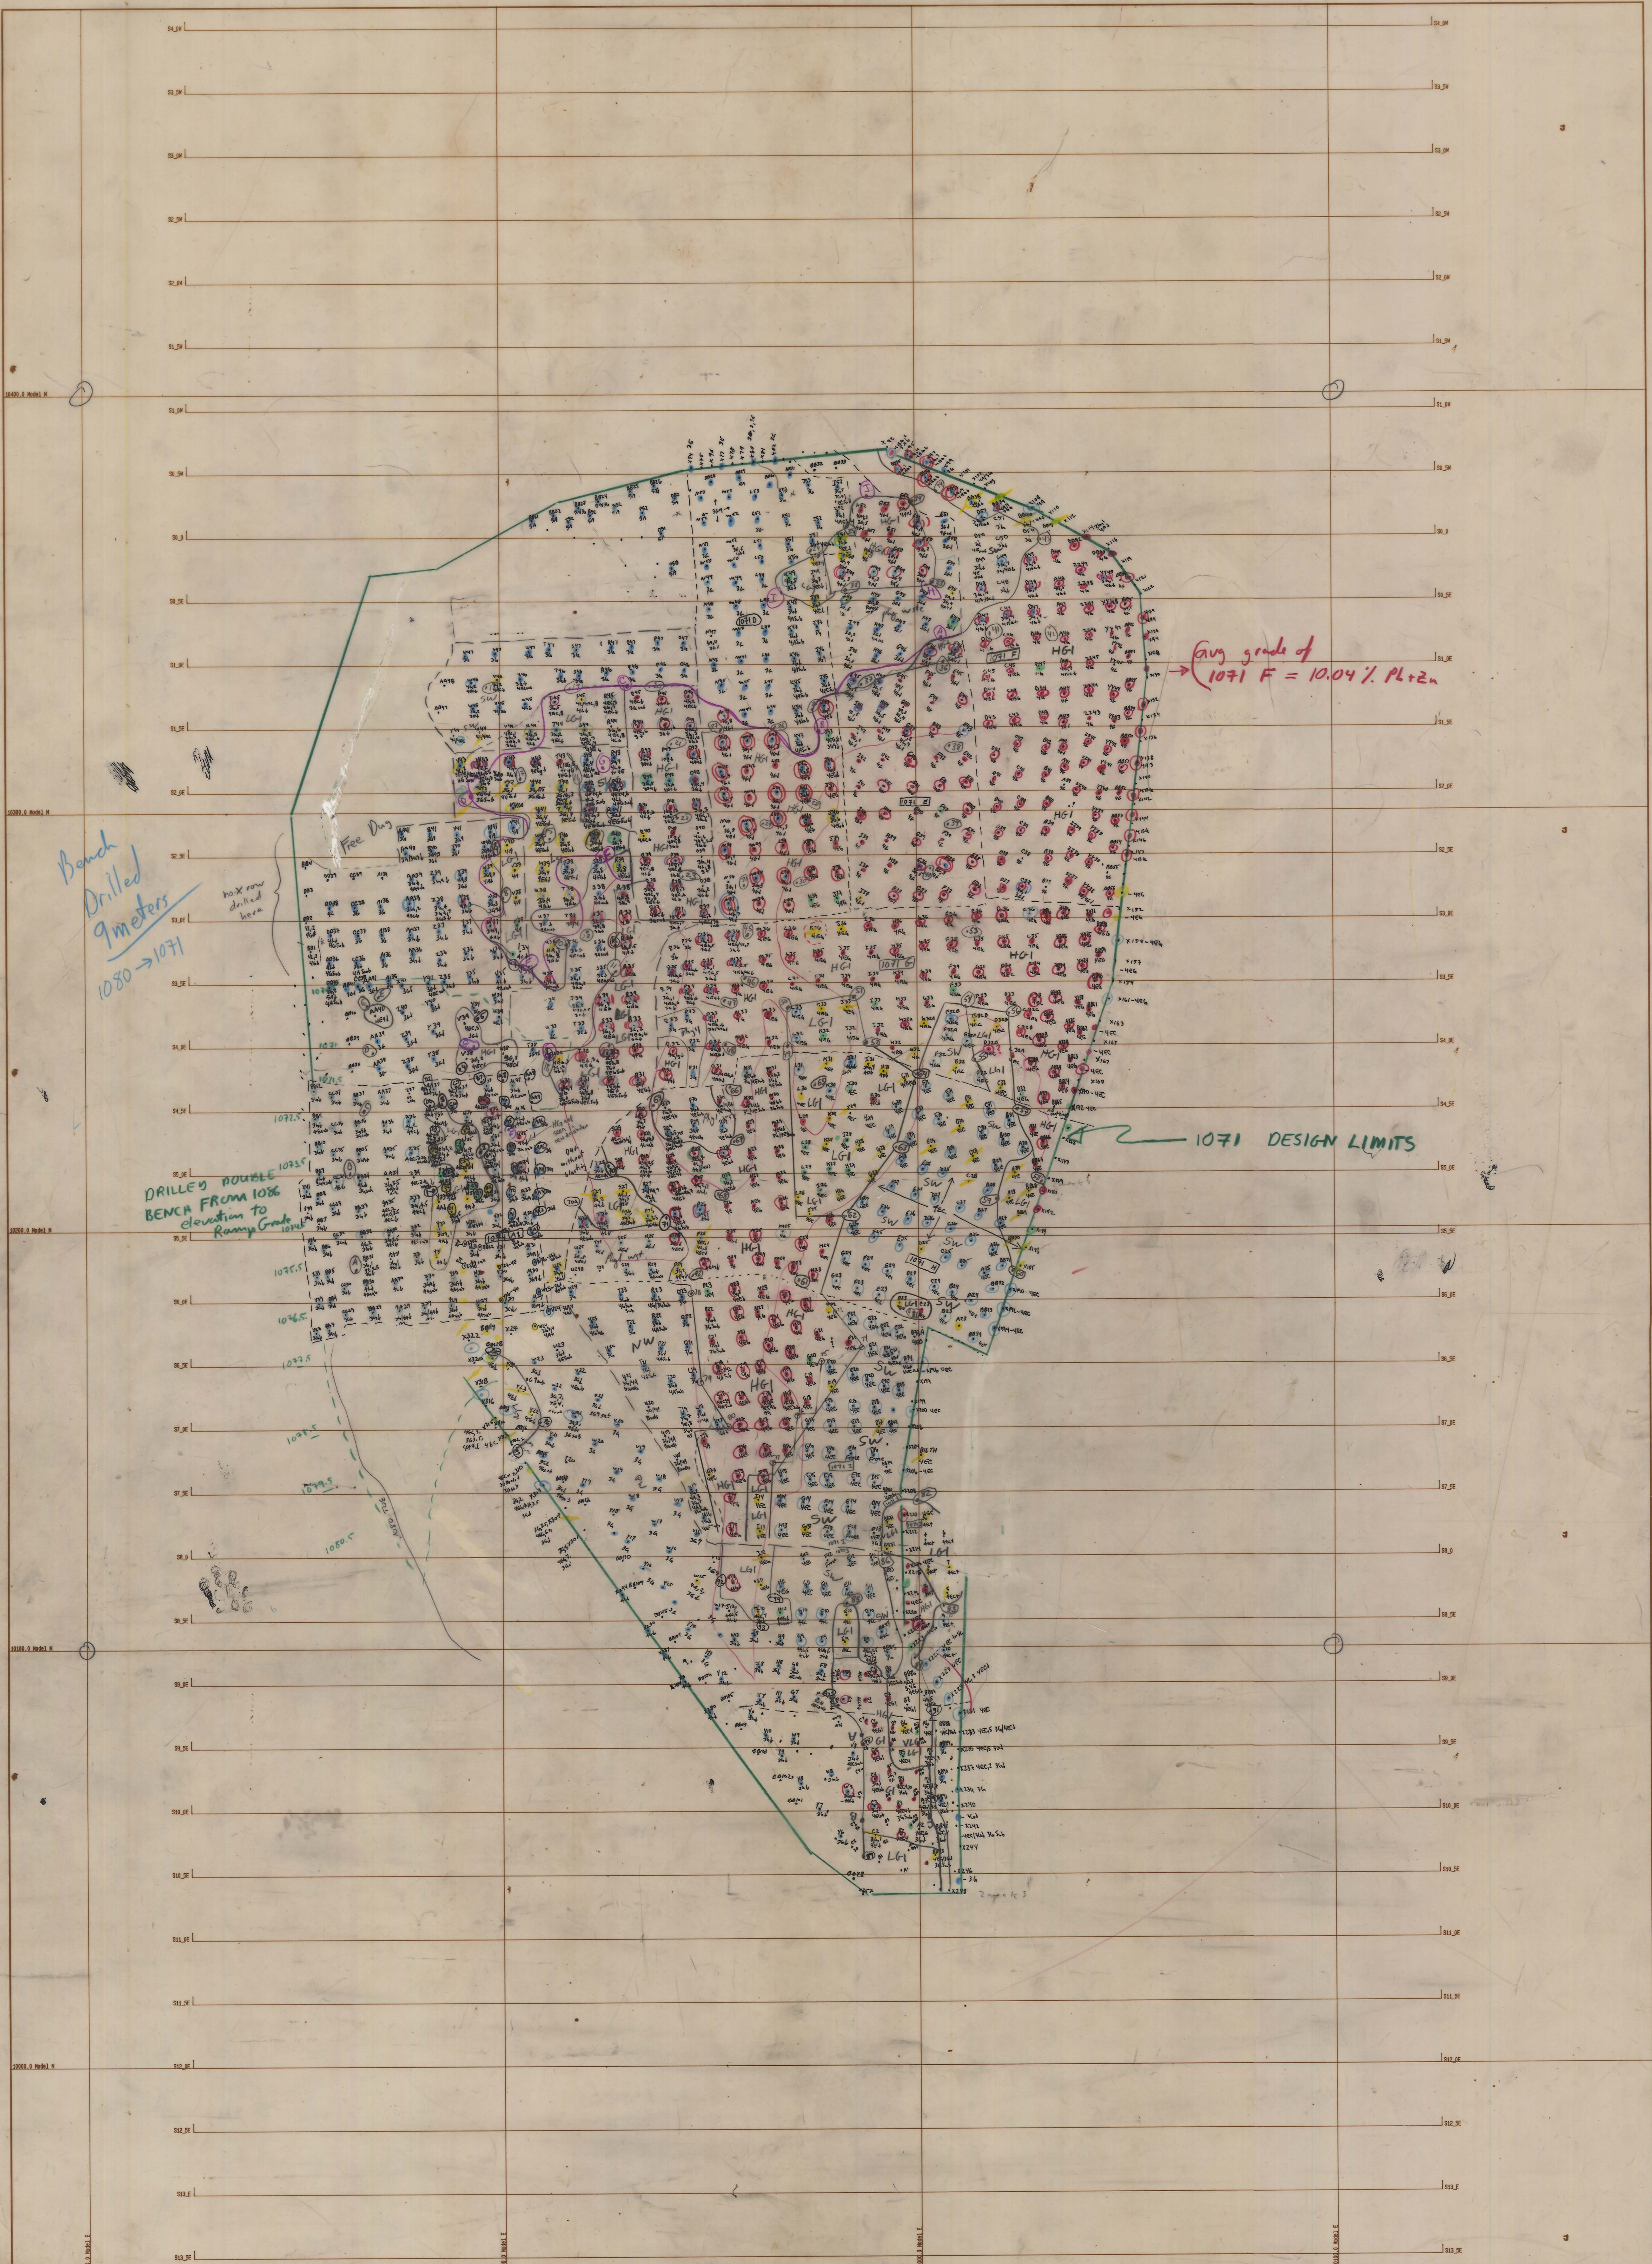

Bench Drilled 9meters 1080 → 1071

DRILLED DOUBLE BENCH FROM 1086 elevation to Ramp Grade 1024

Avg grade of 1071 F = 10.04% PL+2a

1071 DESIGN LIMITS

