


FARO PIT
BLASTHOLE MASTER
S 3550

SCALE 1:600

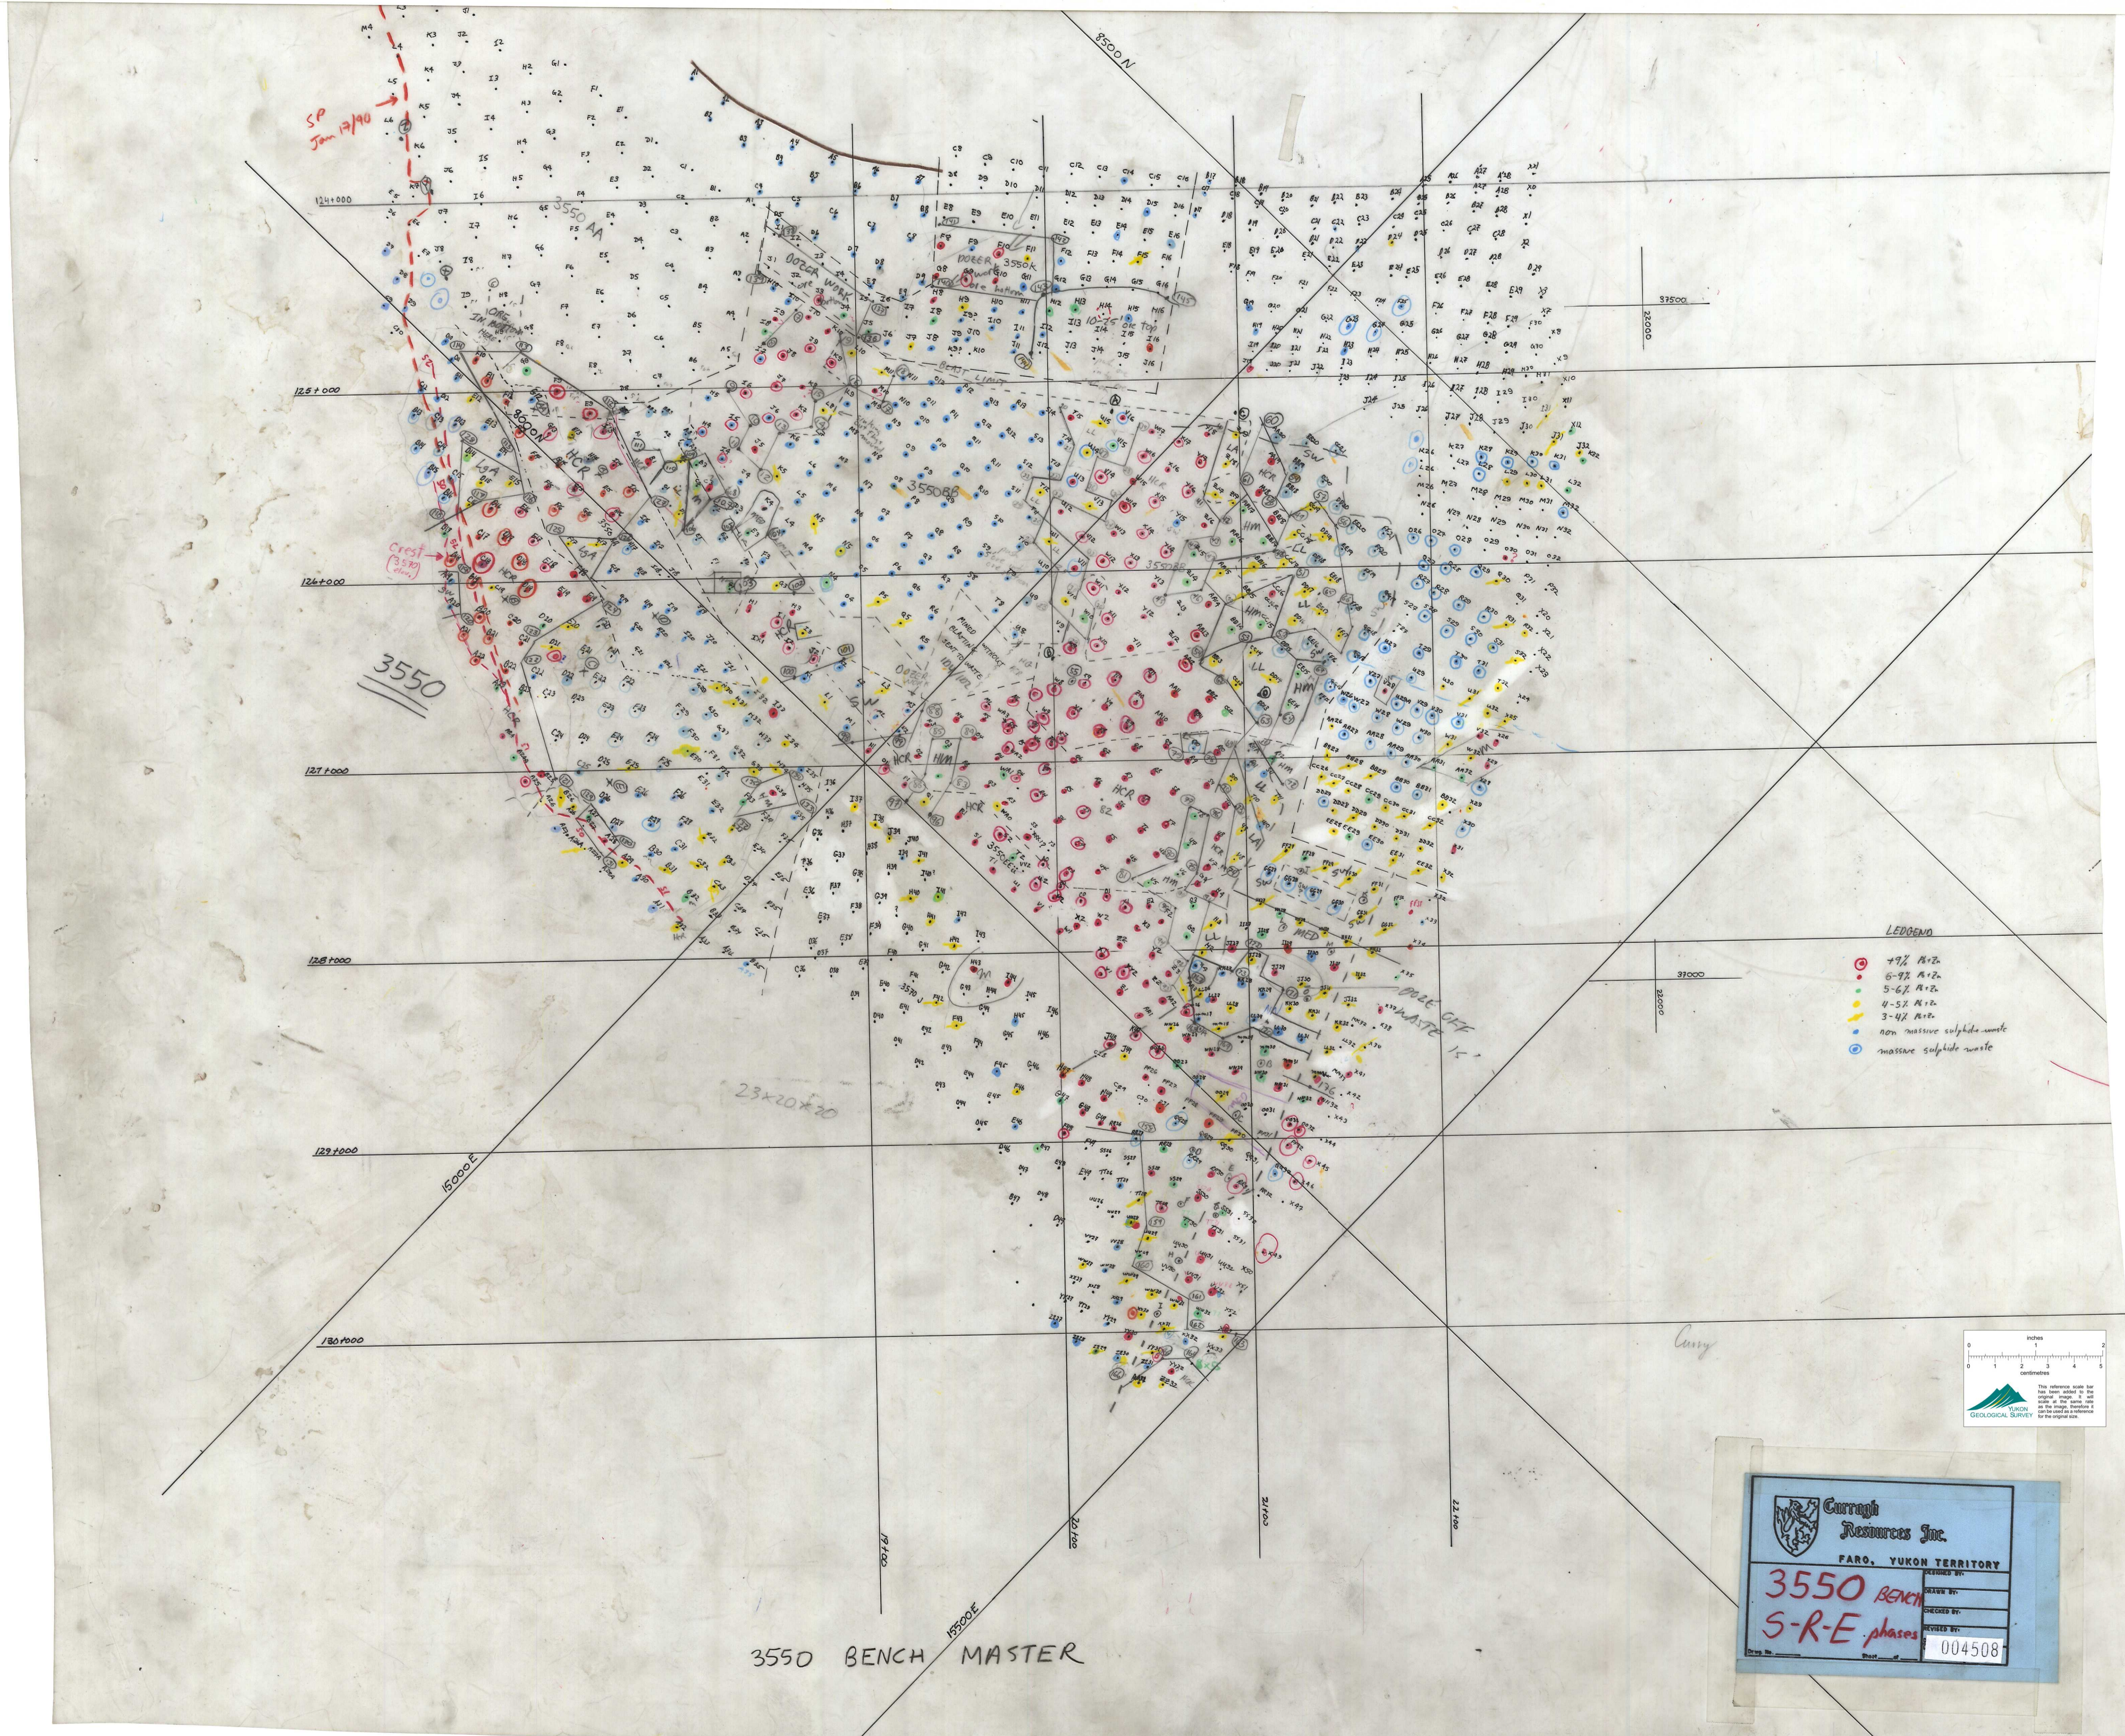

3550 BENCH MASTER

Curragh Resources Inc.
FARO, YUKON TERRITORY

3550 BENCH
S-R-E phases

DESIGNED BY:	
DRAWN BY:	
CHECKED BY:	
REVISED BY:	
DATE:	004508