


FARO PIT
BLASTHOLE MASTER
S 3610 SCALE 1:600

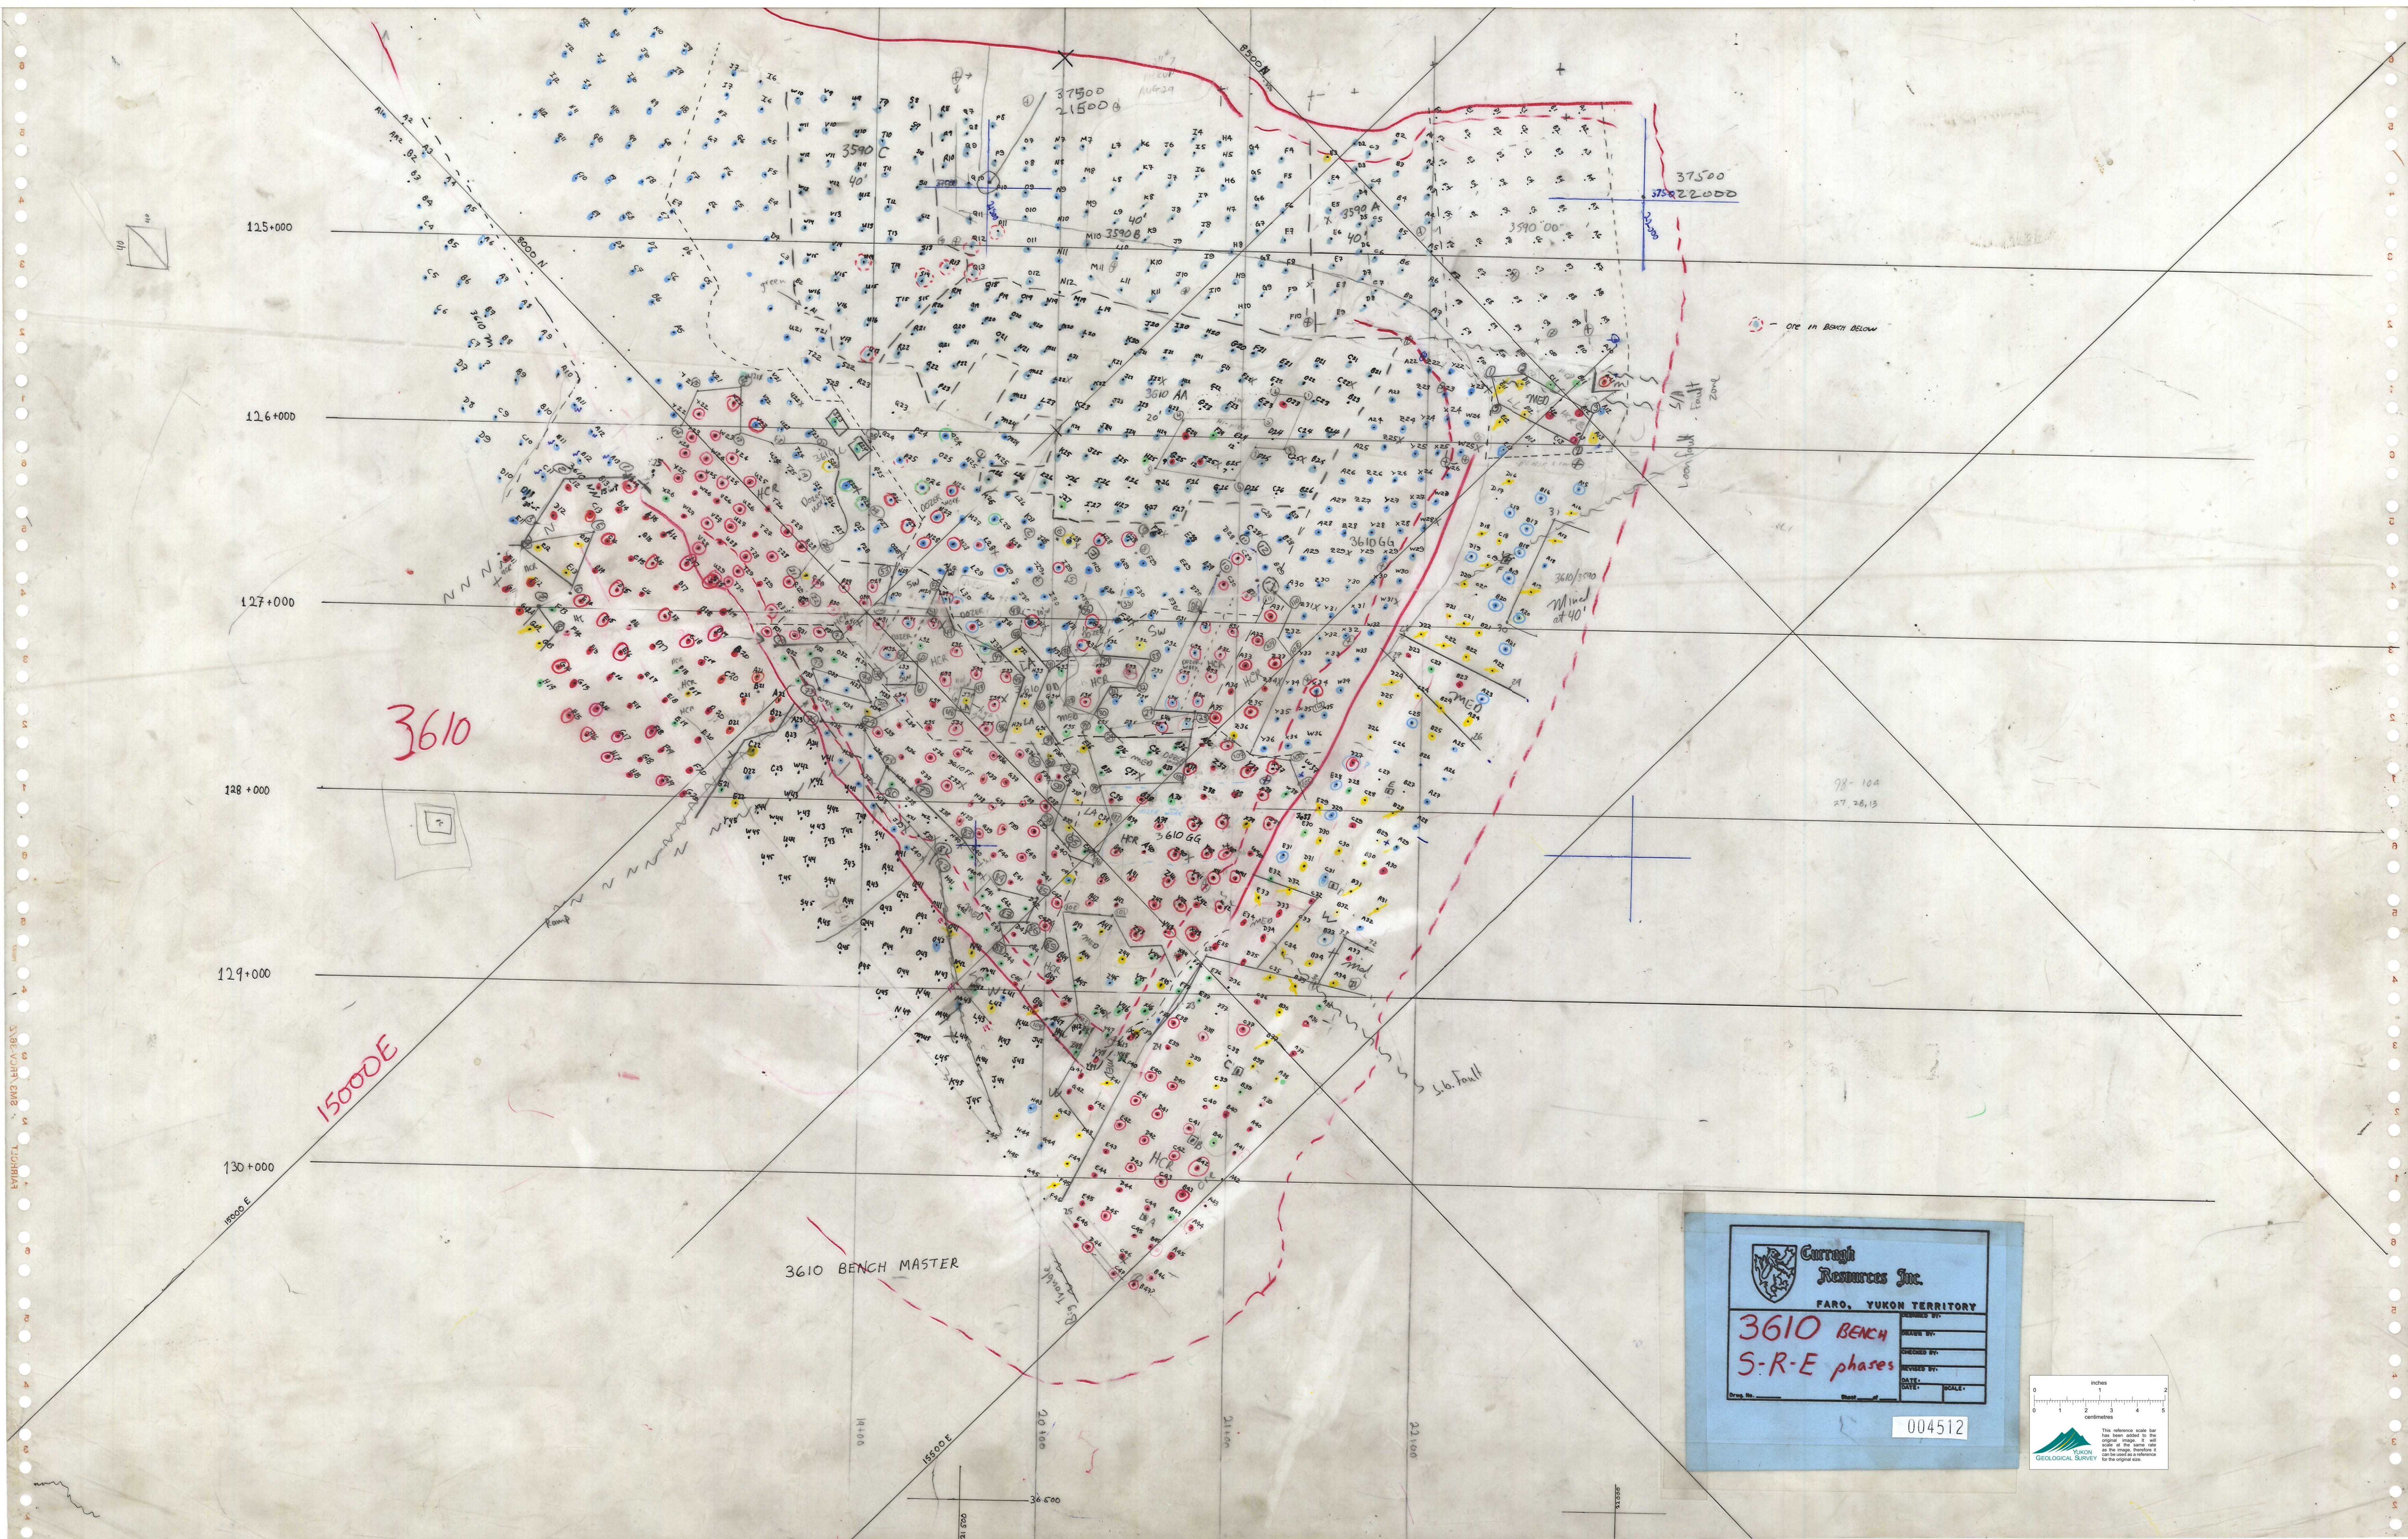

Curragh Resources Inc.
FARO, YUKON TERRITORY

3610 BENCH
S-R-E phases

DESIGNED BY:	
CHECKED BY:	
REVISED BY:	
DATE:	SCALE:
DRAWN BY:	Sheet of

004512

