


005435

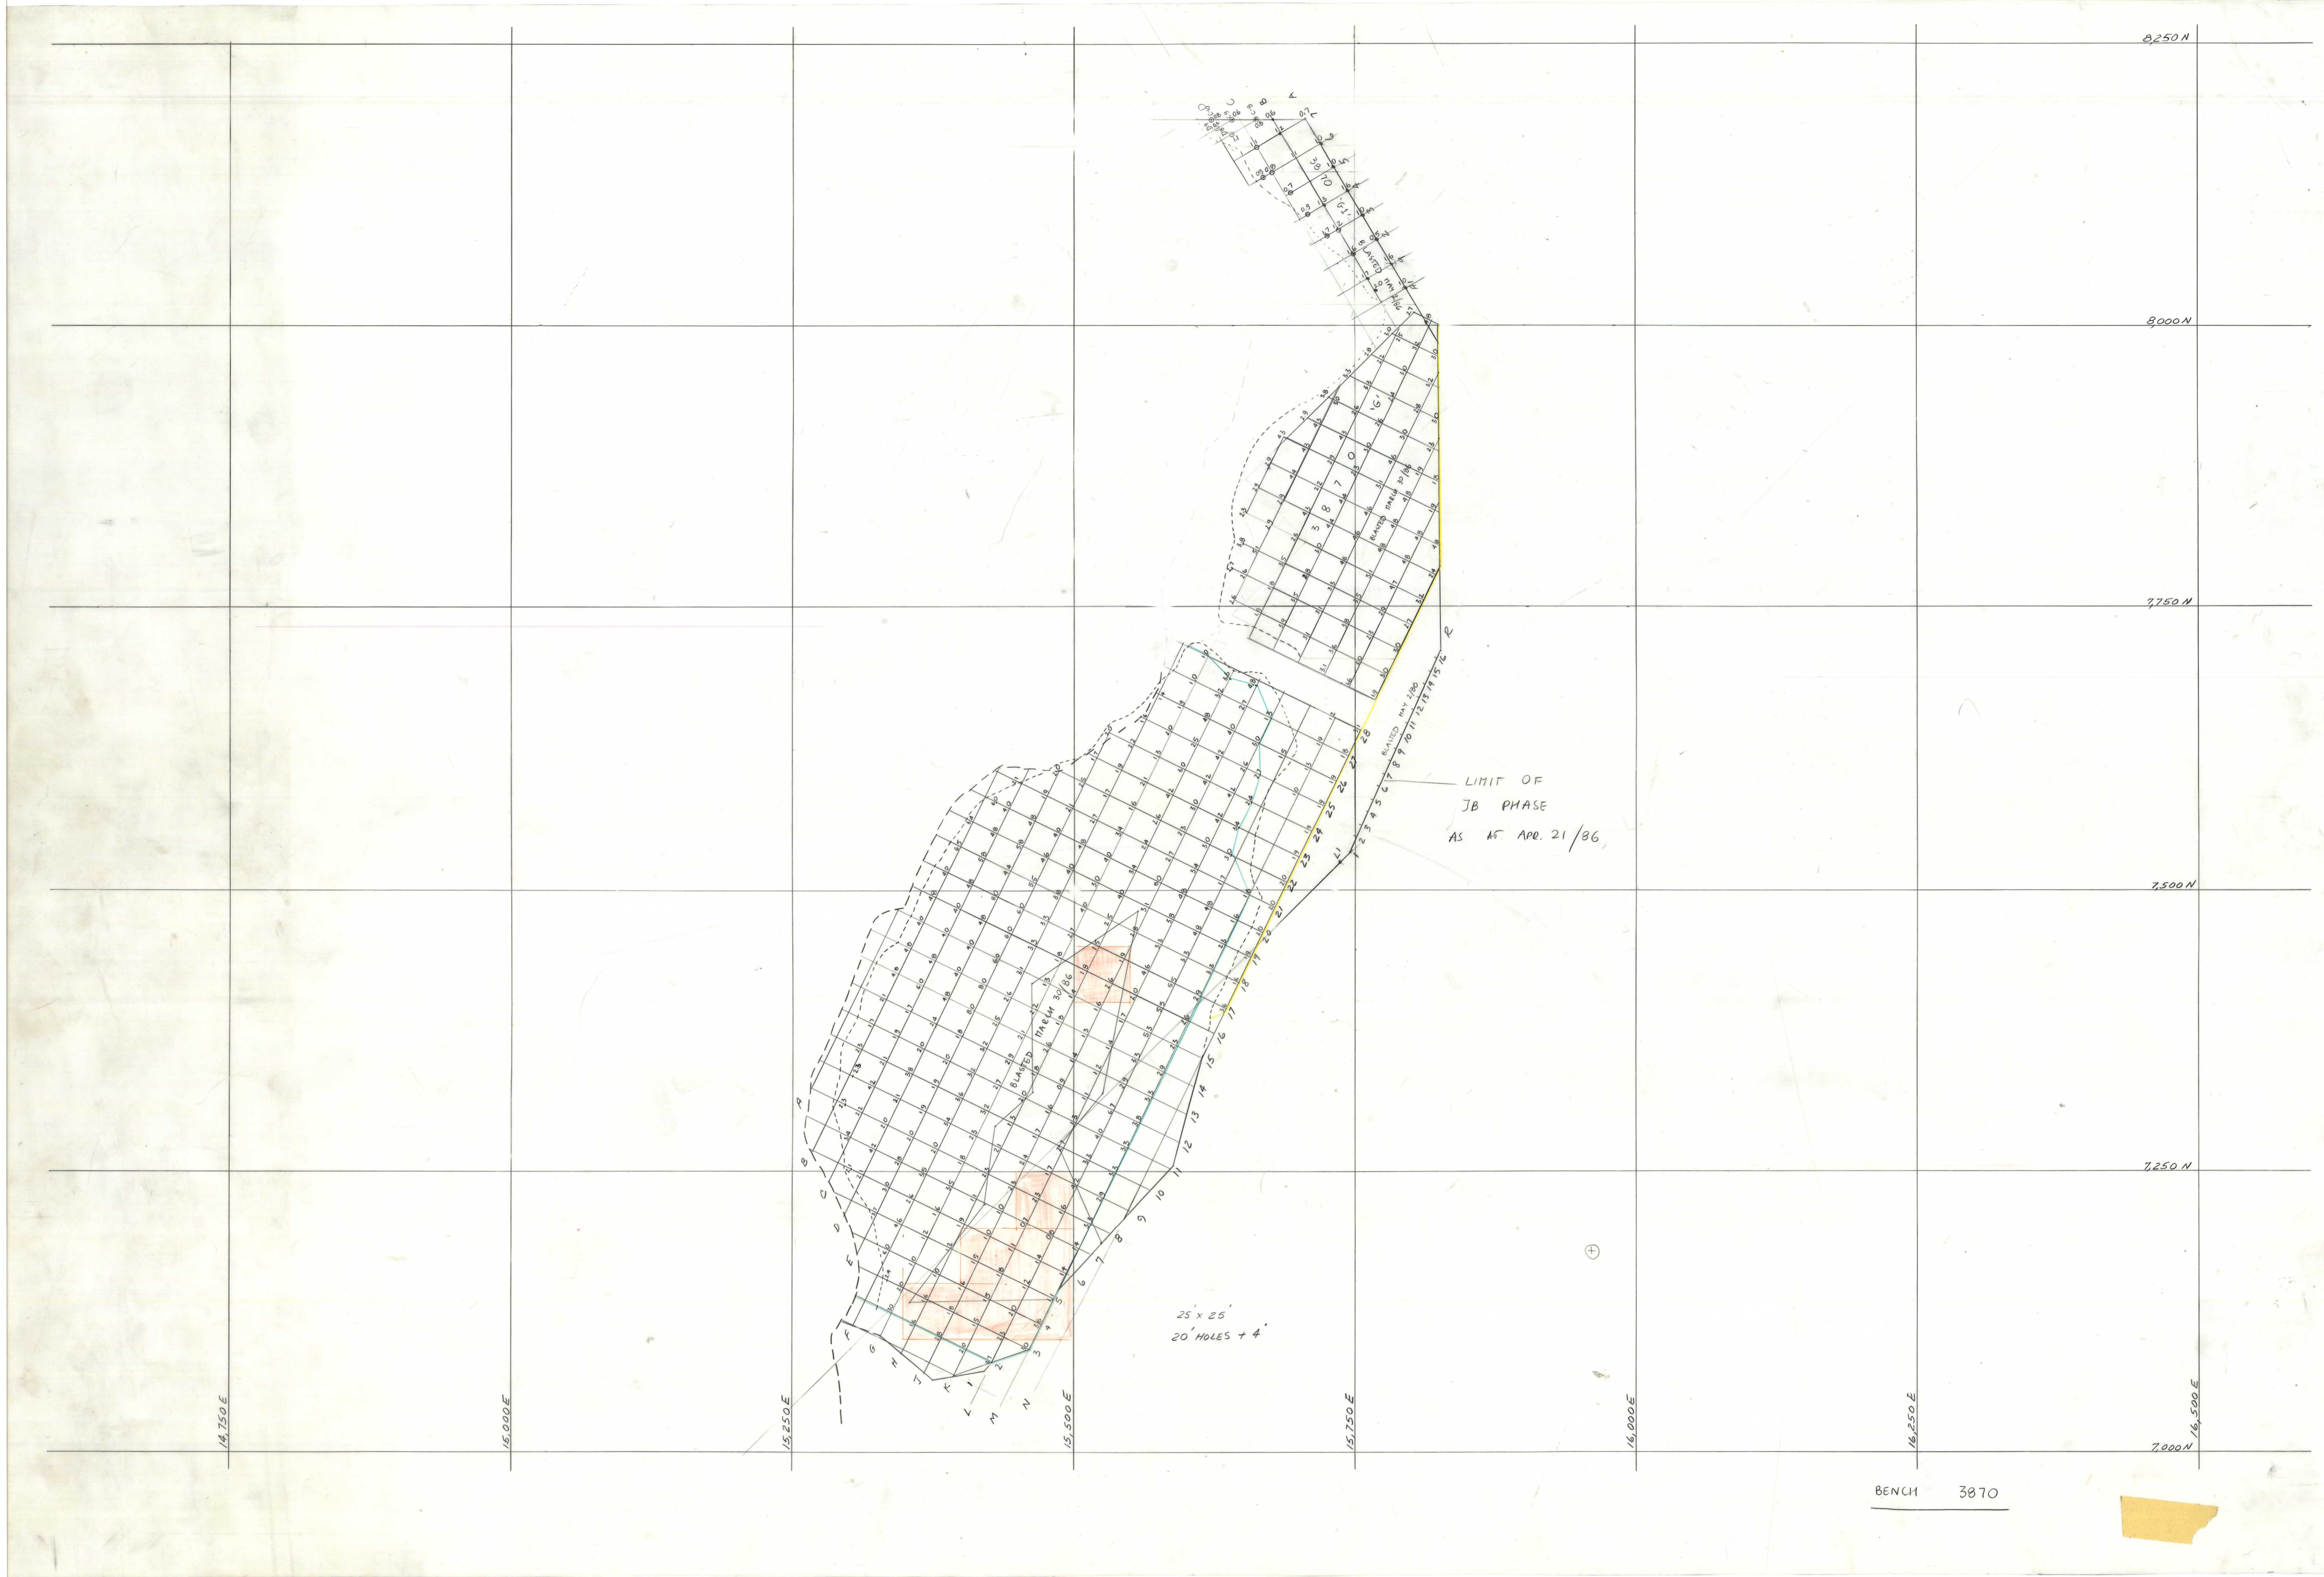

14,750 E

15,000 E

15,250 E

15,500 E

15,750 E

16,000 E

16,250 E

16,500 E

7,000 N

7,250 N

7,500 N

7,750 N

8,000 N

8,250 N

LIMIT OF  
JB PHASE  
AS AT APR. 21/86

25 x 25  
20 HOLES + 4

BENCH 3870