
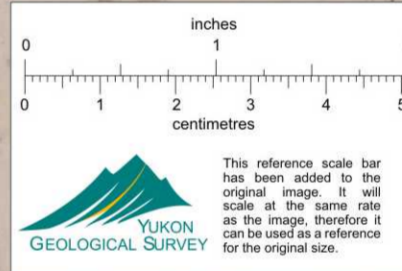


3390 A OFFICE COPY

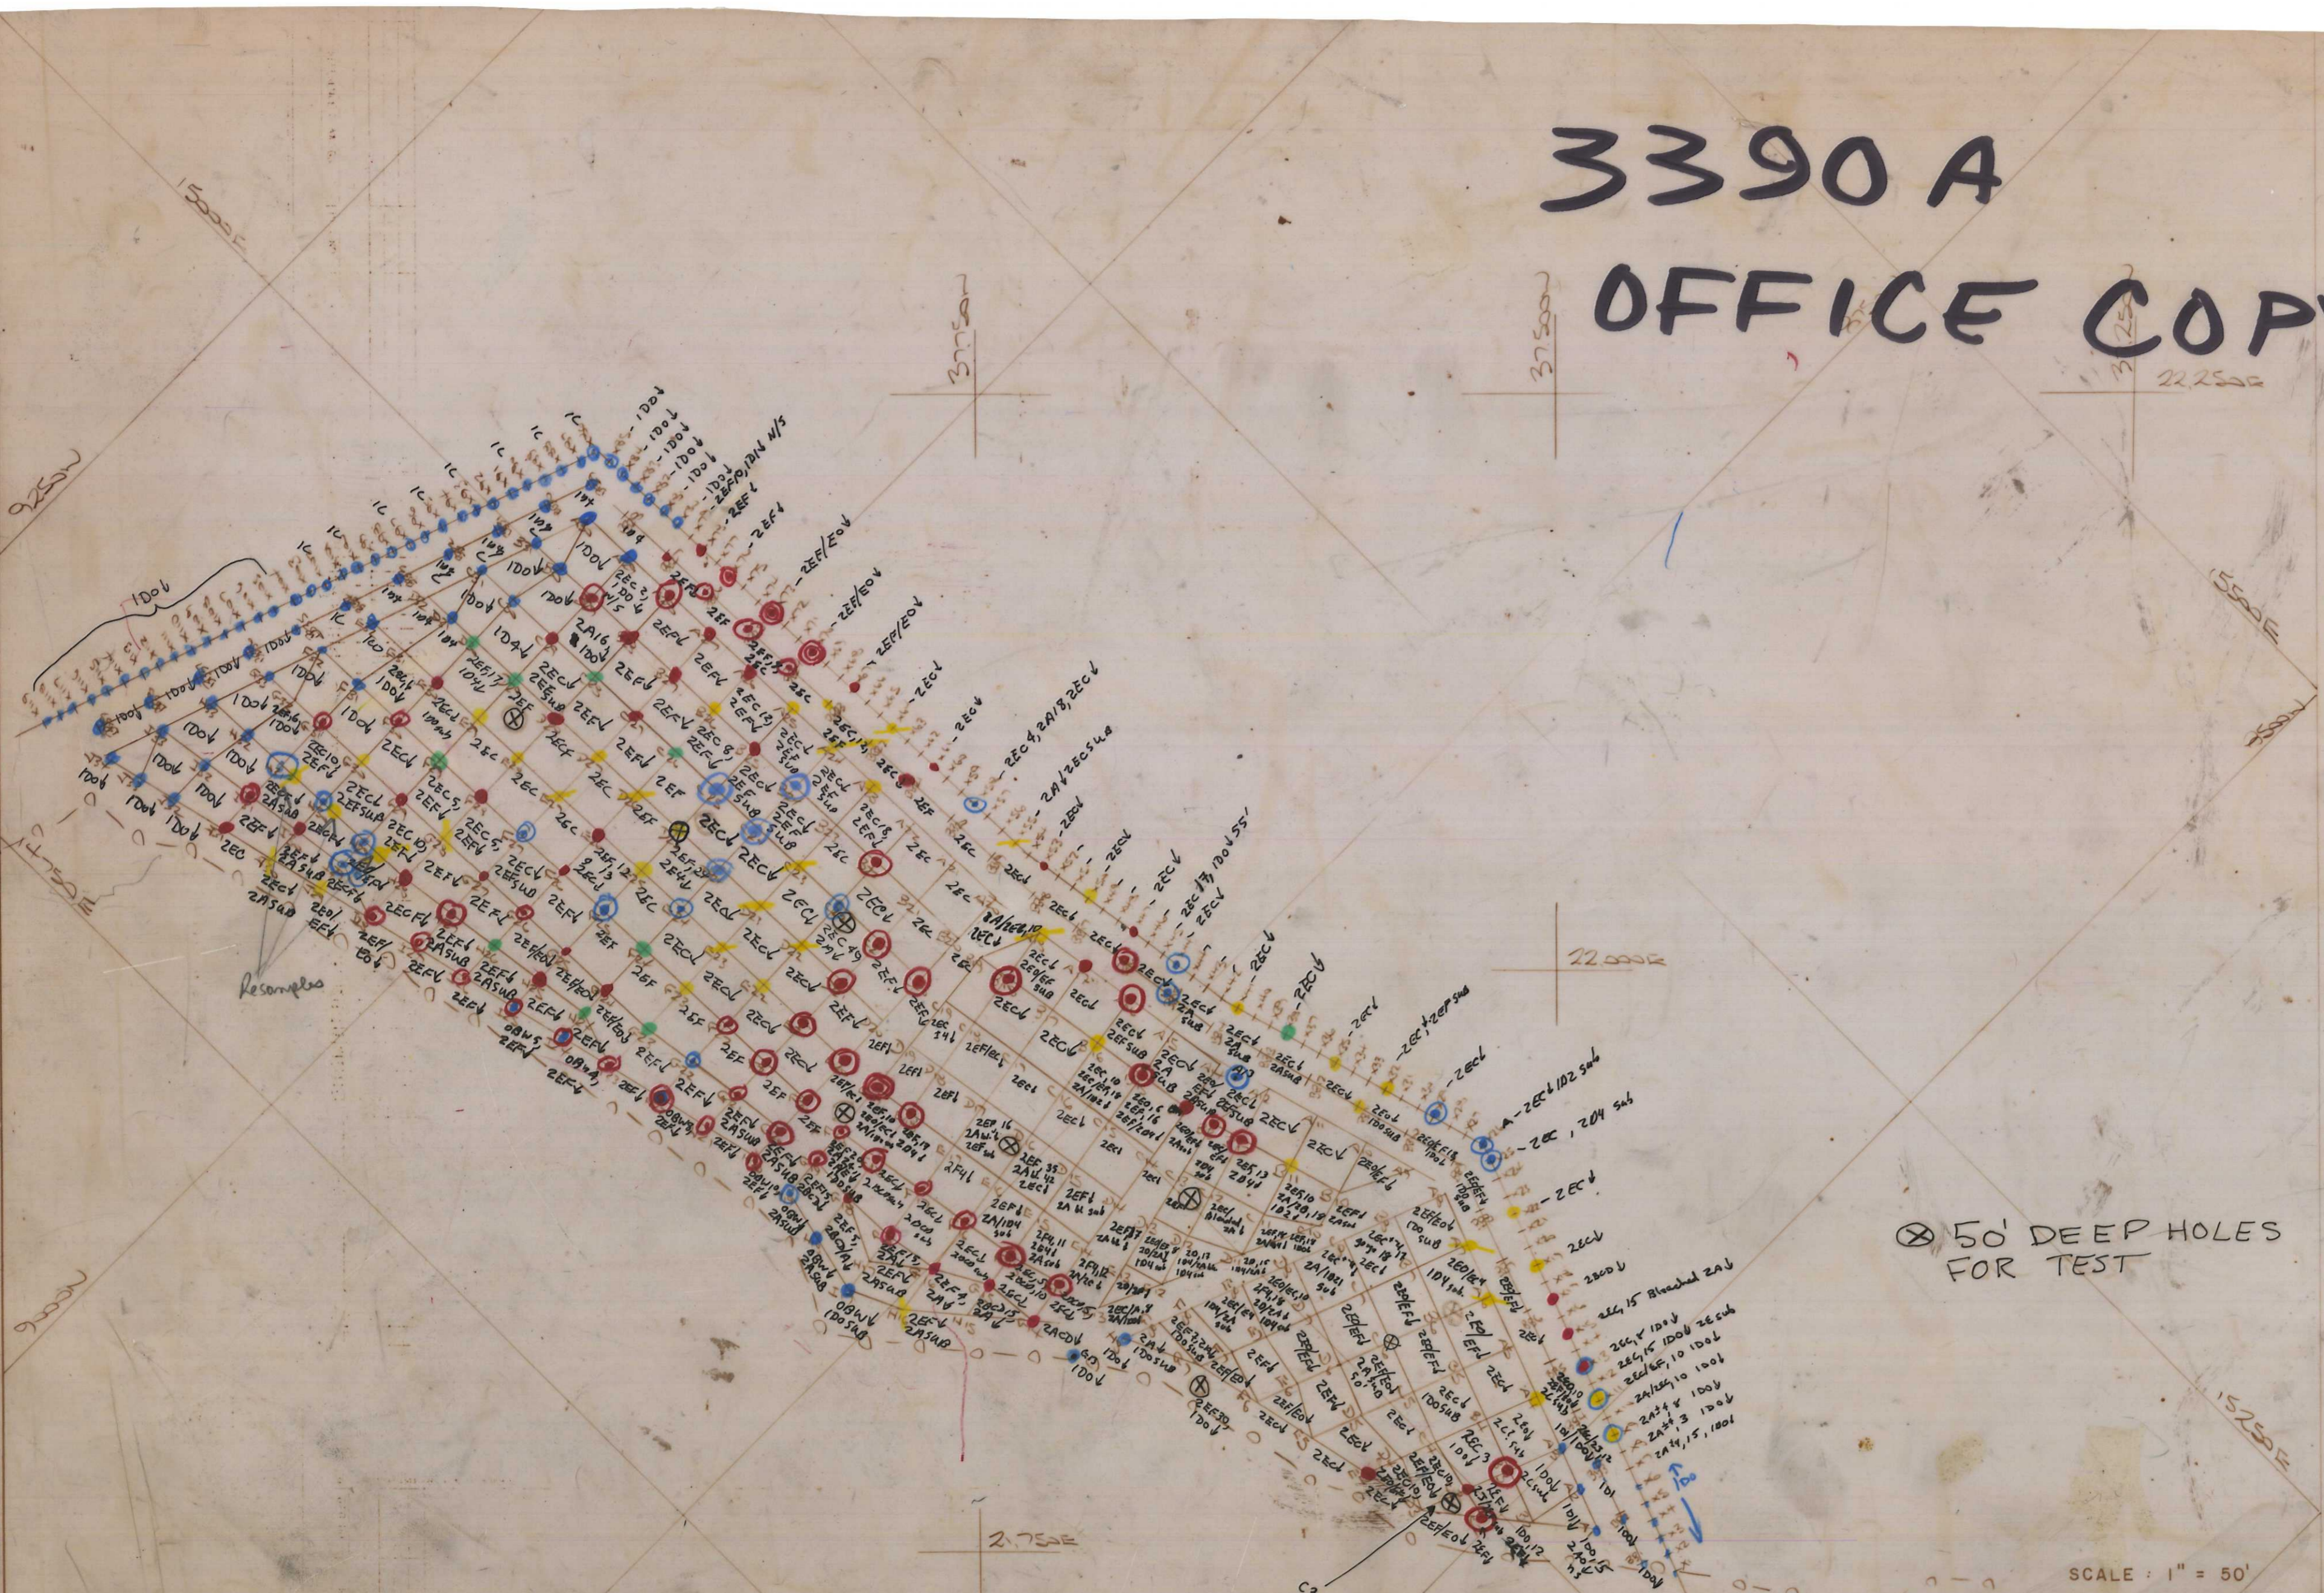

Scale to: 3390 A

PATTERN	24 x 24'
BIT SIZE	5/8"
SUBGRADE	6'
EXPLOSIVES	
COLLAR	
DELAYS	

⊗ 50' DEEP HOLES FOR TEST

SCALE: 1" = 50'

CURRAGH RESOURCES
 DESIGN BY: *[Signature]*
 APPROVED BY:
 BLAST PLAN

FARO PIT EAST
 3390 A + B
 BLASTHOLE LOGS

005467