


FARO PIT  
BLASTHOLE MASTER  
AY 3490


SCALE 1:600

005474

*-only 50% of AA' and BB'  
taken during June.*

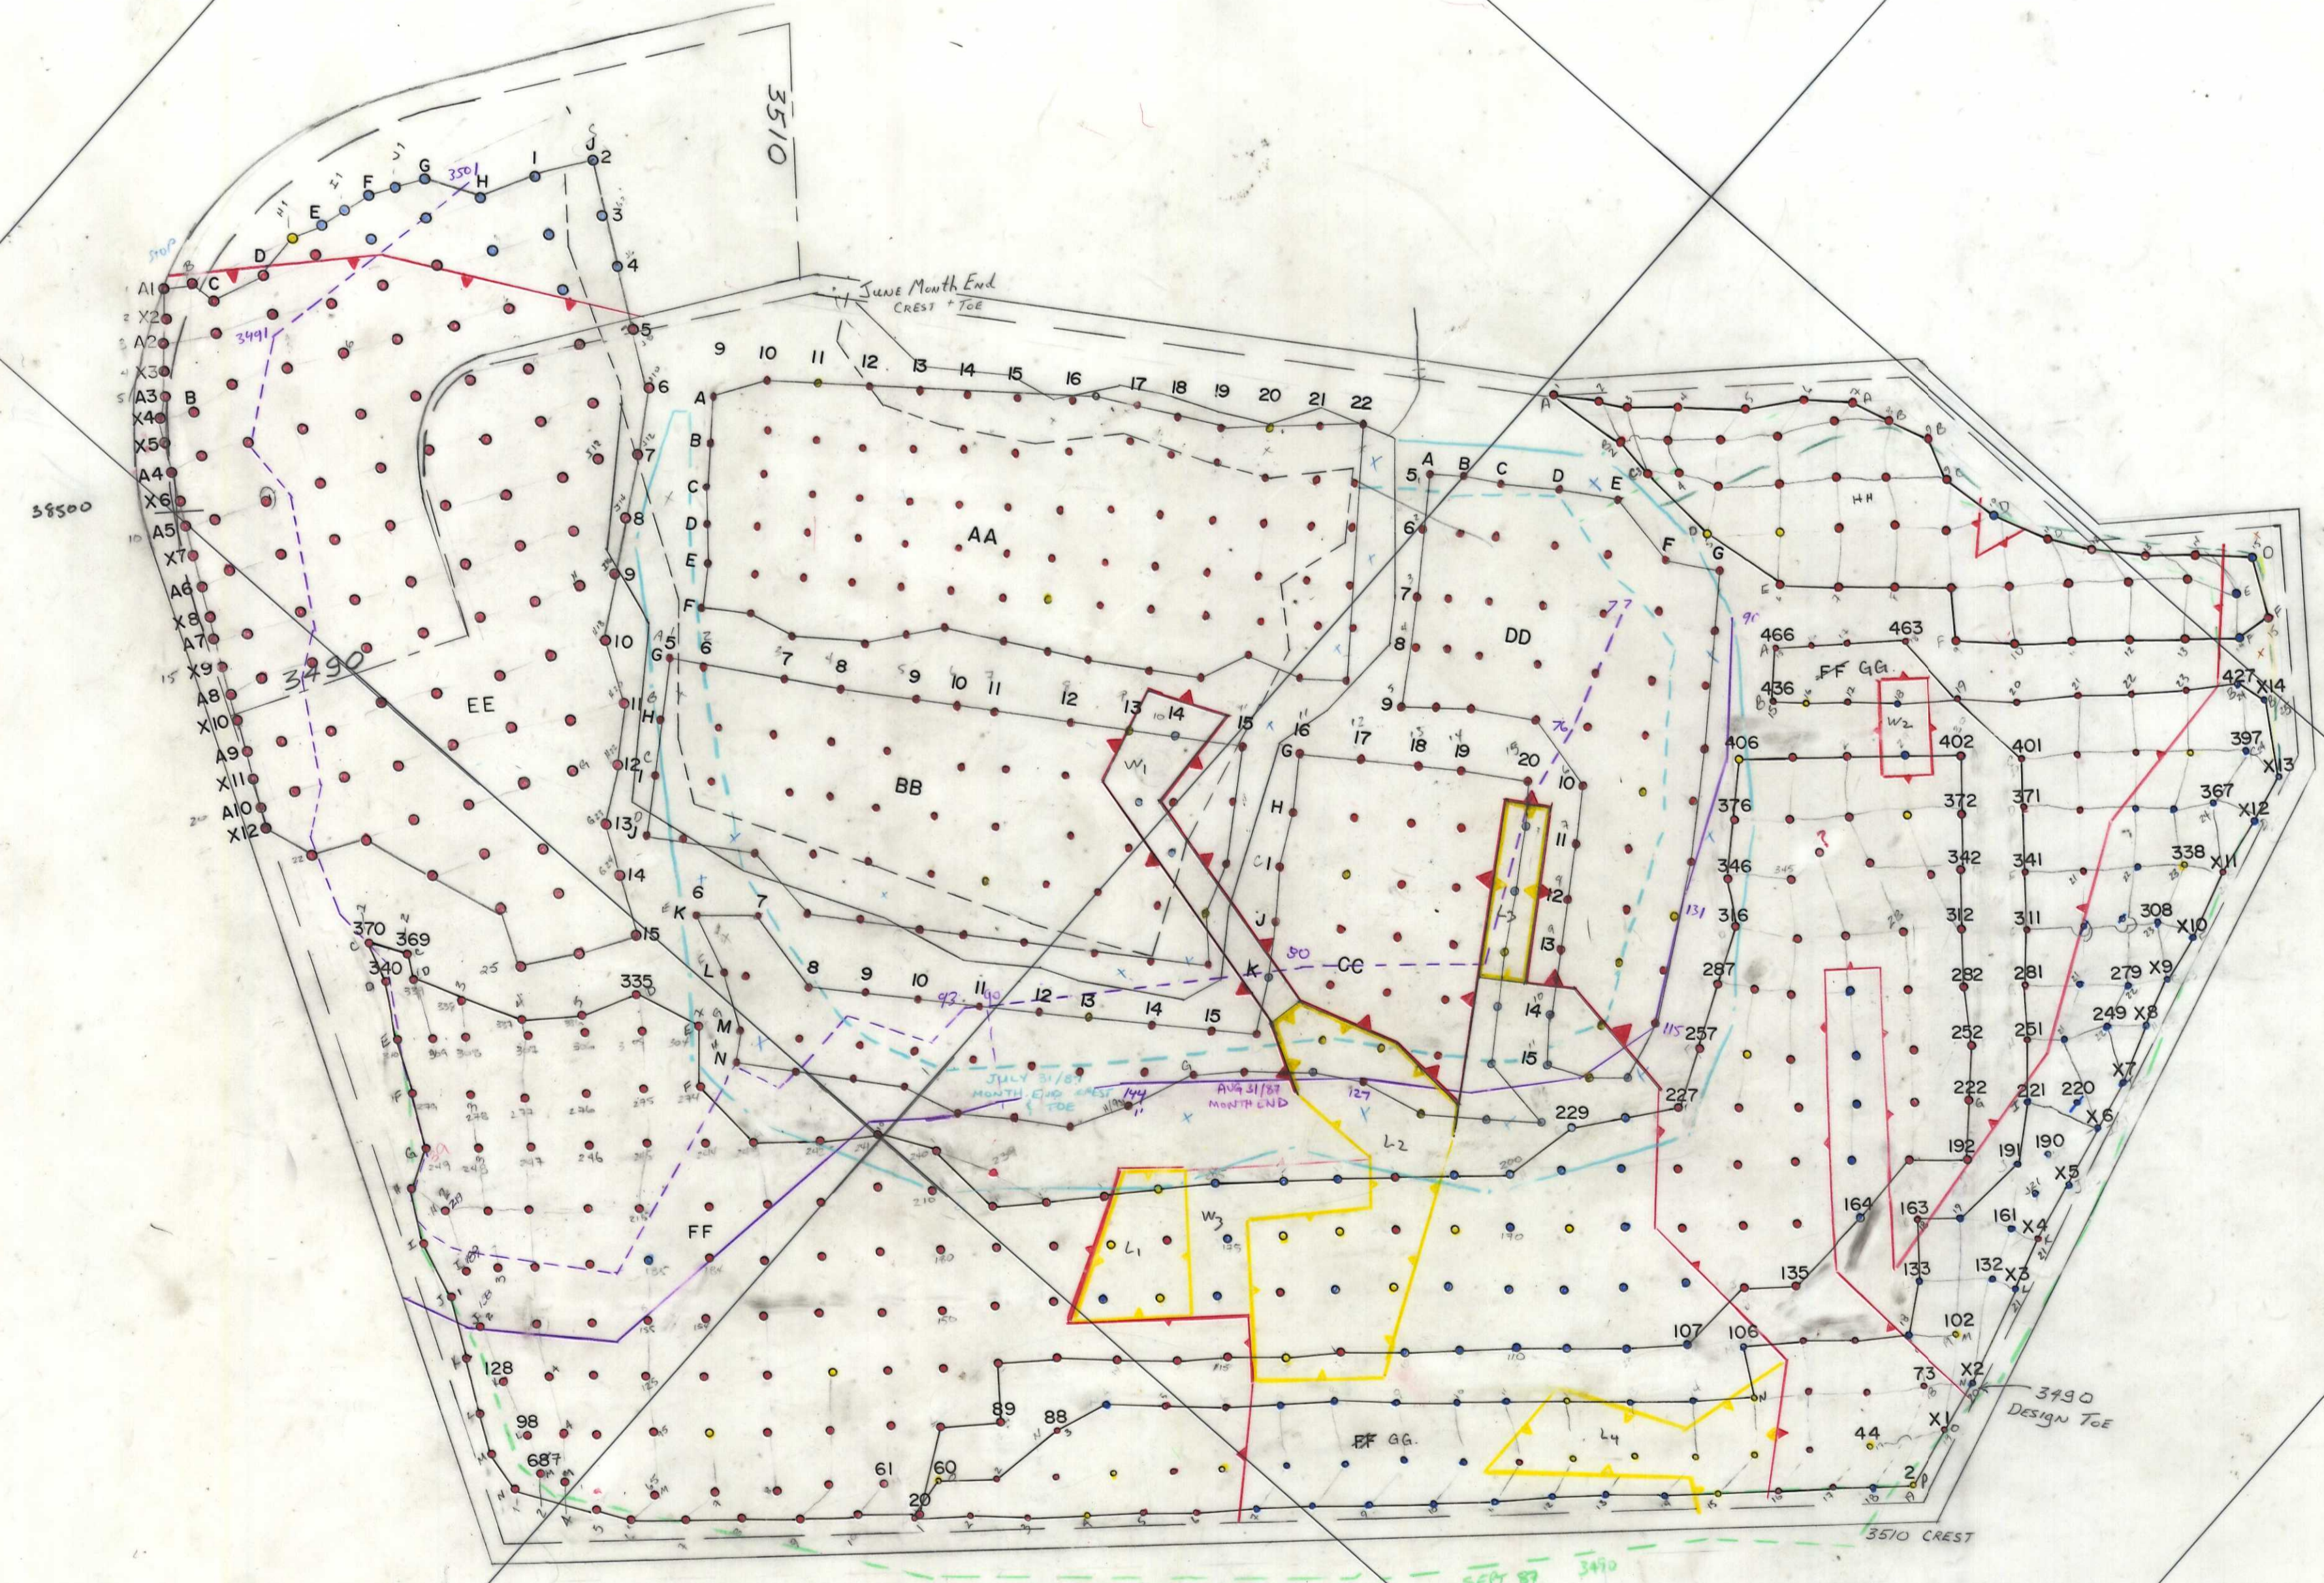

AY 3490

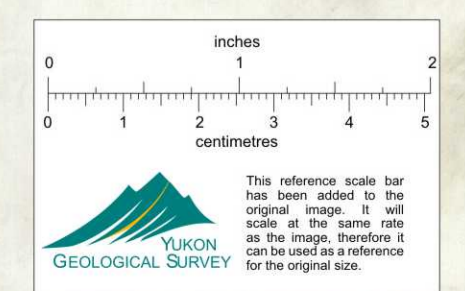

AY PHASE