



MAIN PRODUCTION CUT 1981

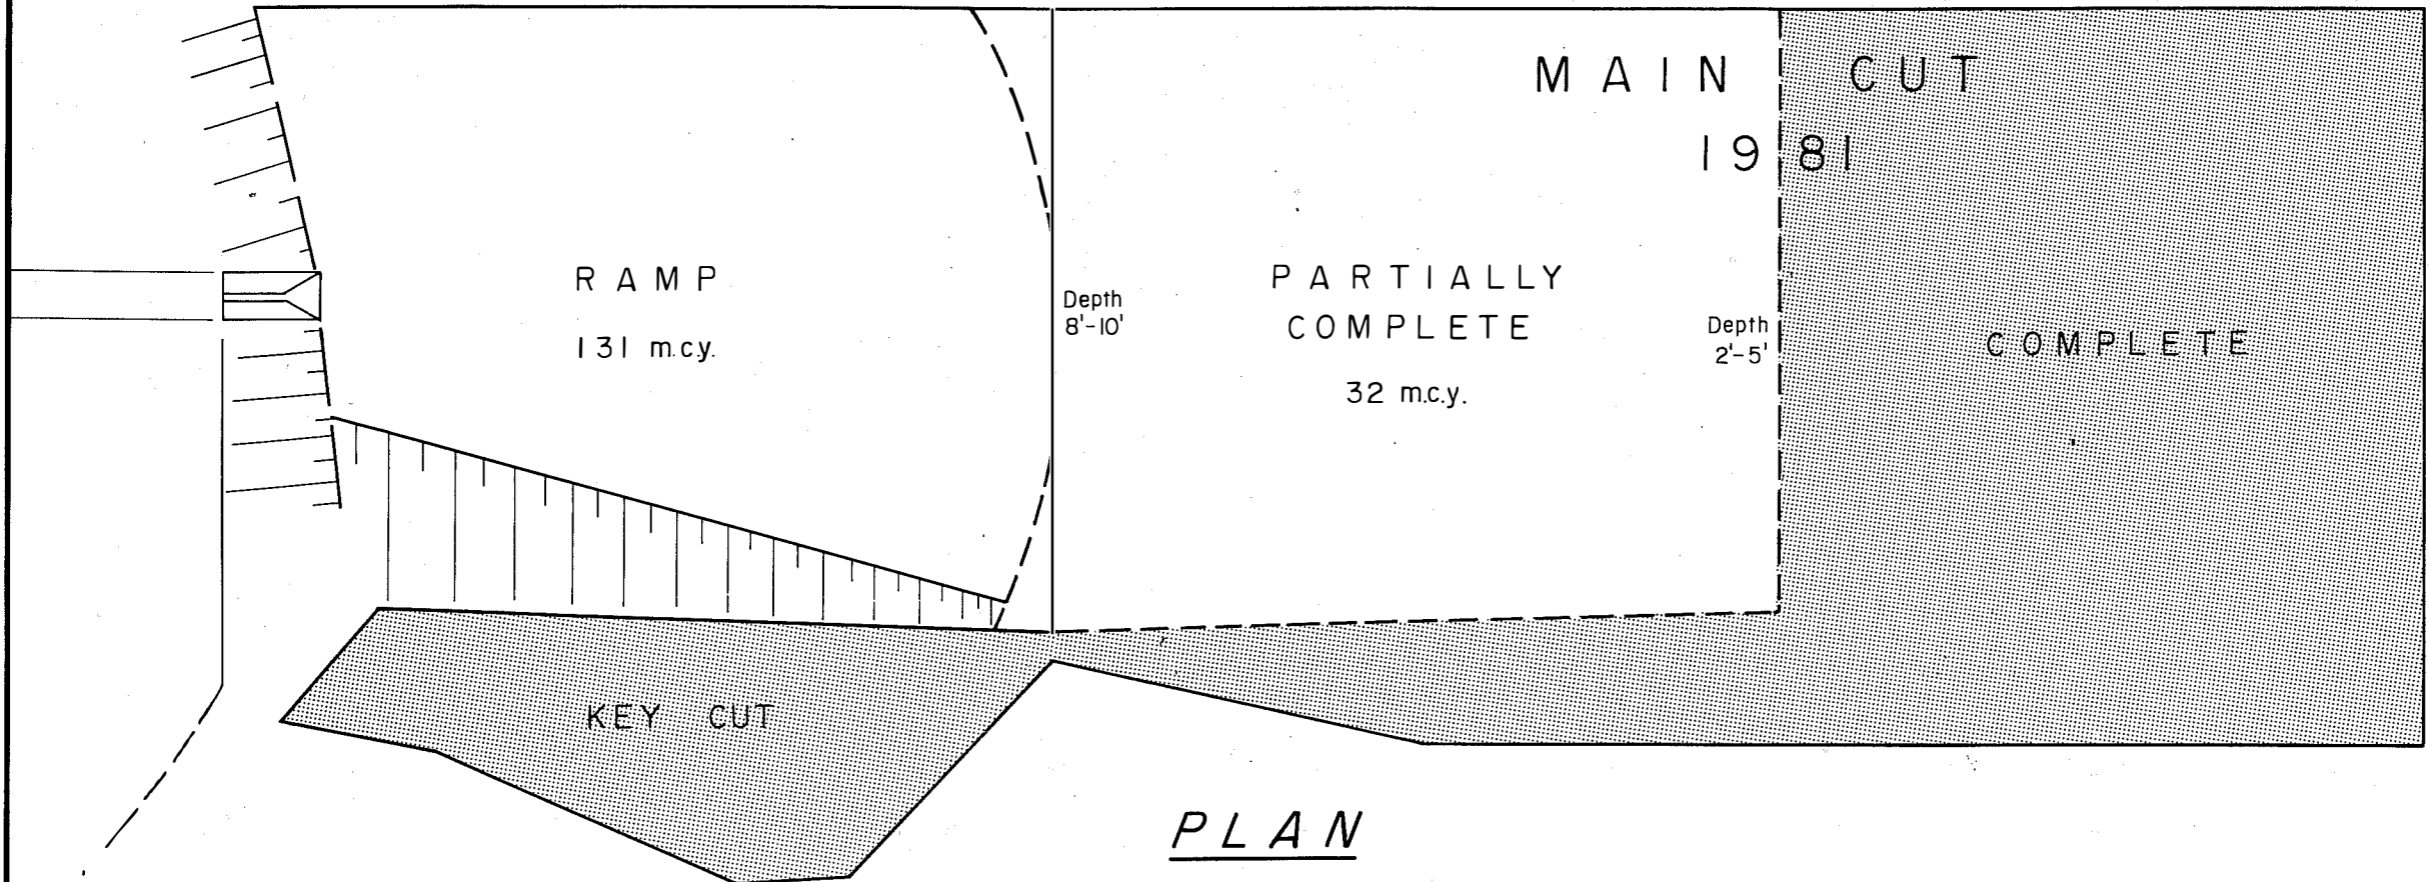

PLAN

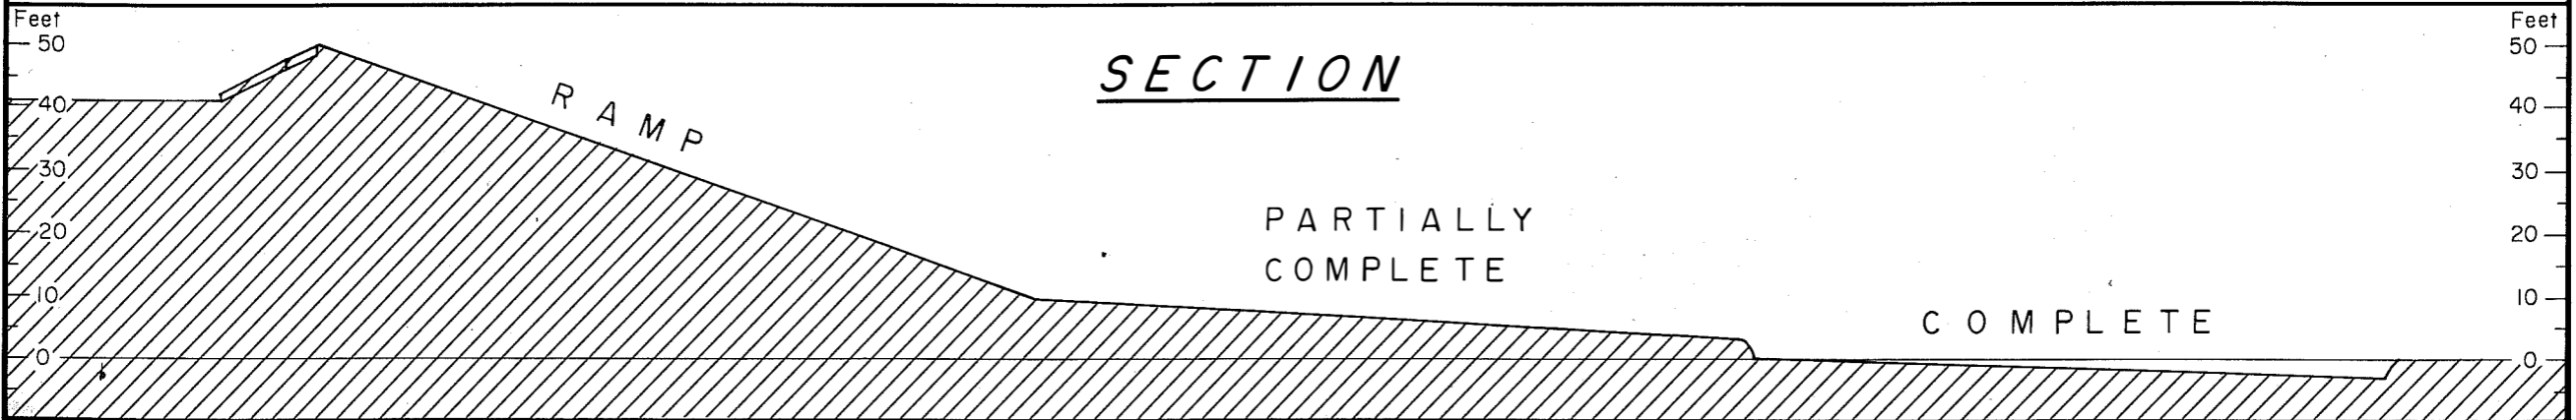

SECTION