


MARV

FIV MINE PLAN AND DESIGN
FOR FARO PIT 005845
JANUARY - MAY - 1989
MAPS

MAPS

			SCALE
01	Faro Pit	Pit Final Limits	1:1200
02	Faro Pit	August 1989	1:1200
03	Faro Pit	At 31.12.1989	1:1200
04	Faro Pit	At 30.06.1990	1:1200
05	Faro Pit	At 31.12.1990	1:1200
06	Faro Pit	At 30.06.1991	1:1200
07	Faro Pit	Final Stage	1:1200
08	Computer Plotted Bench Maps with Mining Polygons (28 Units)		

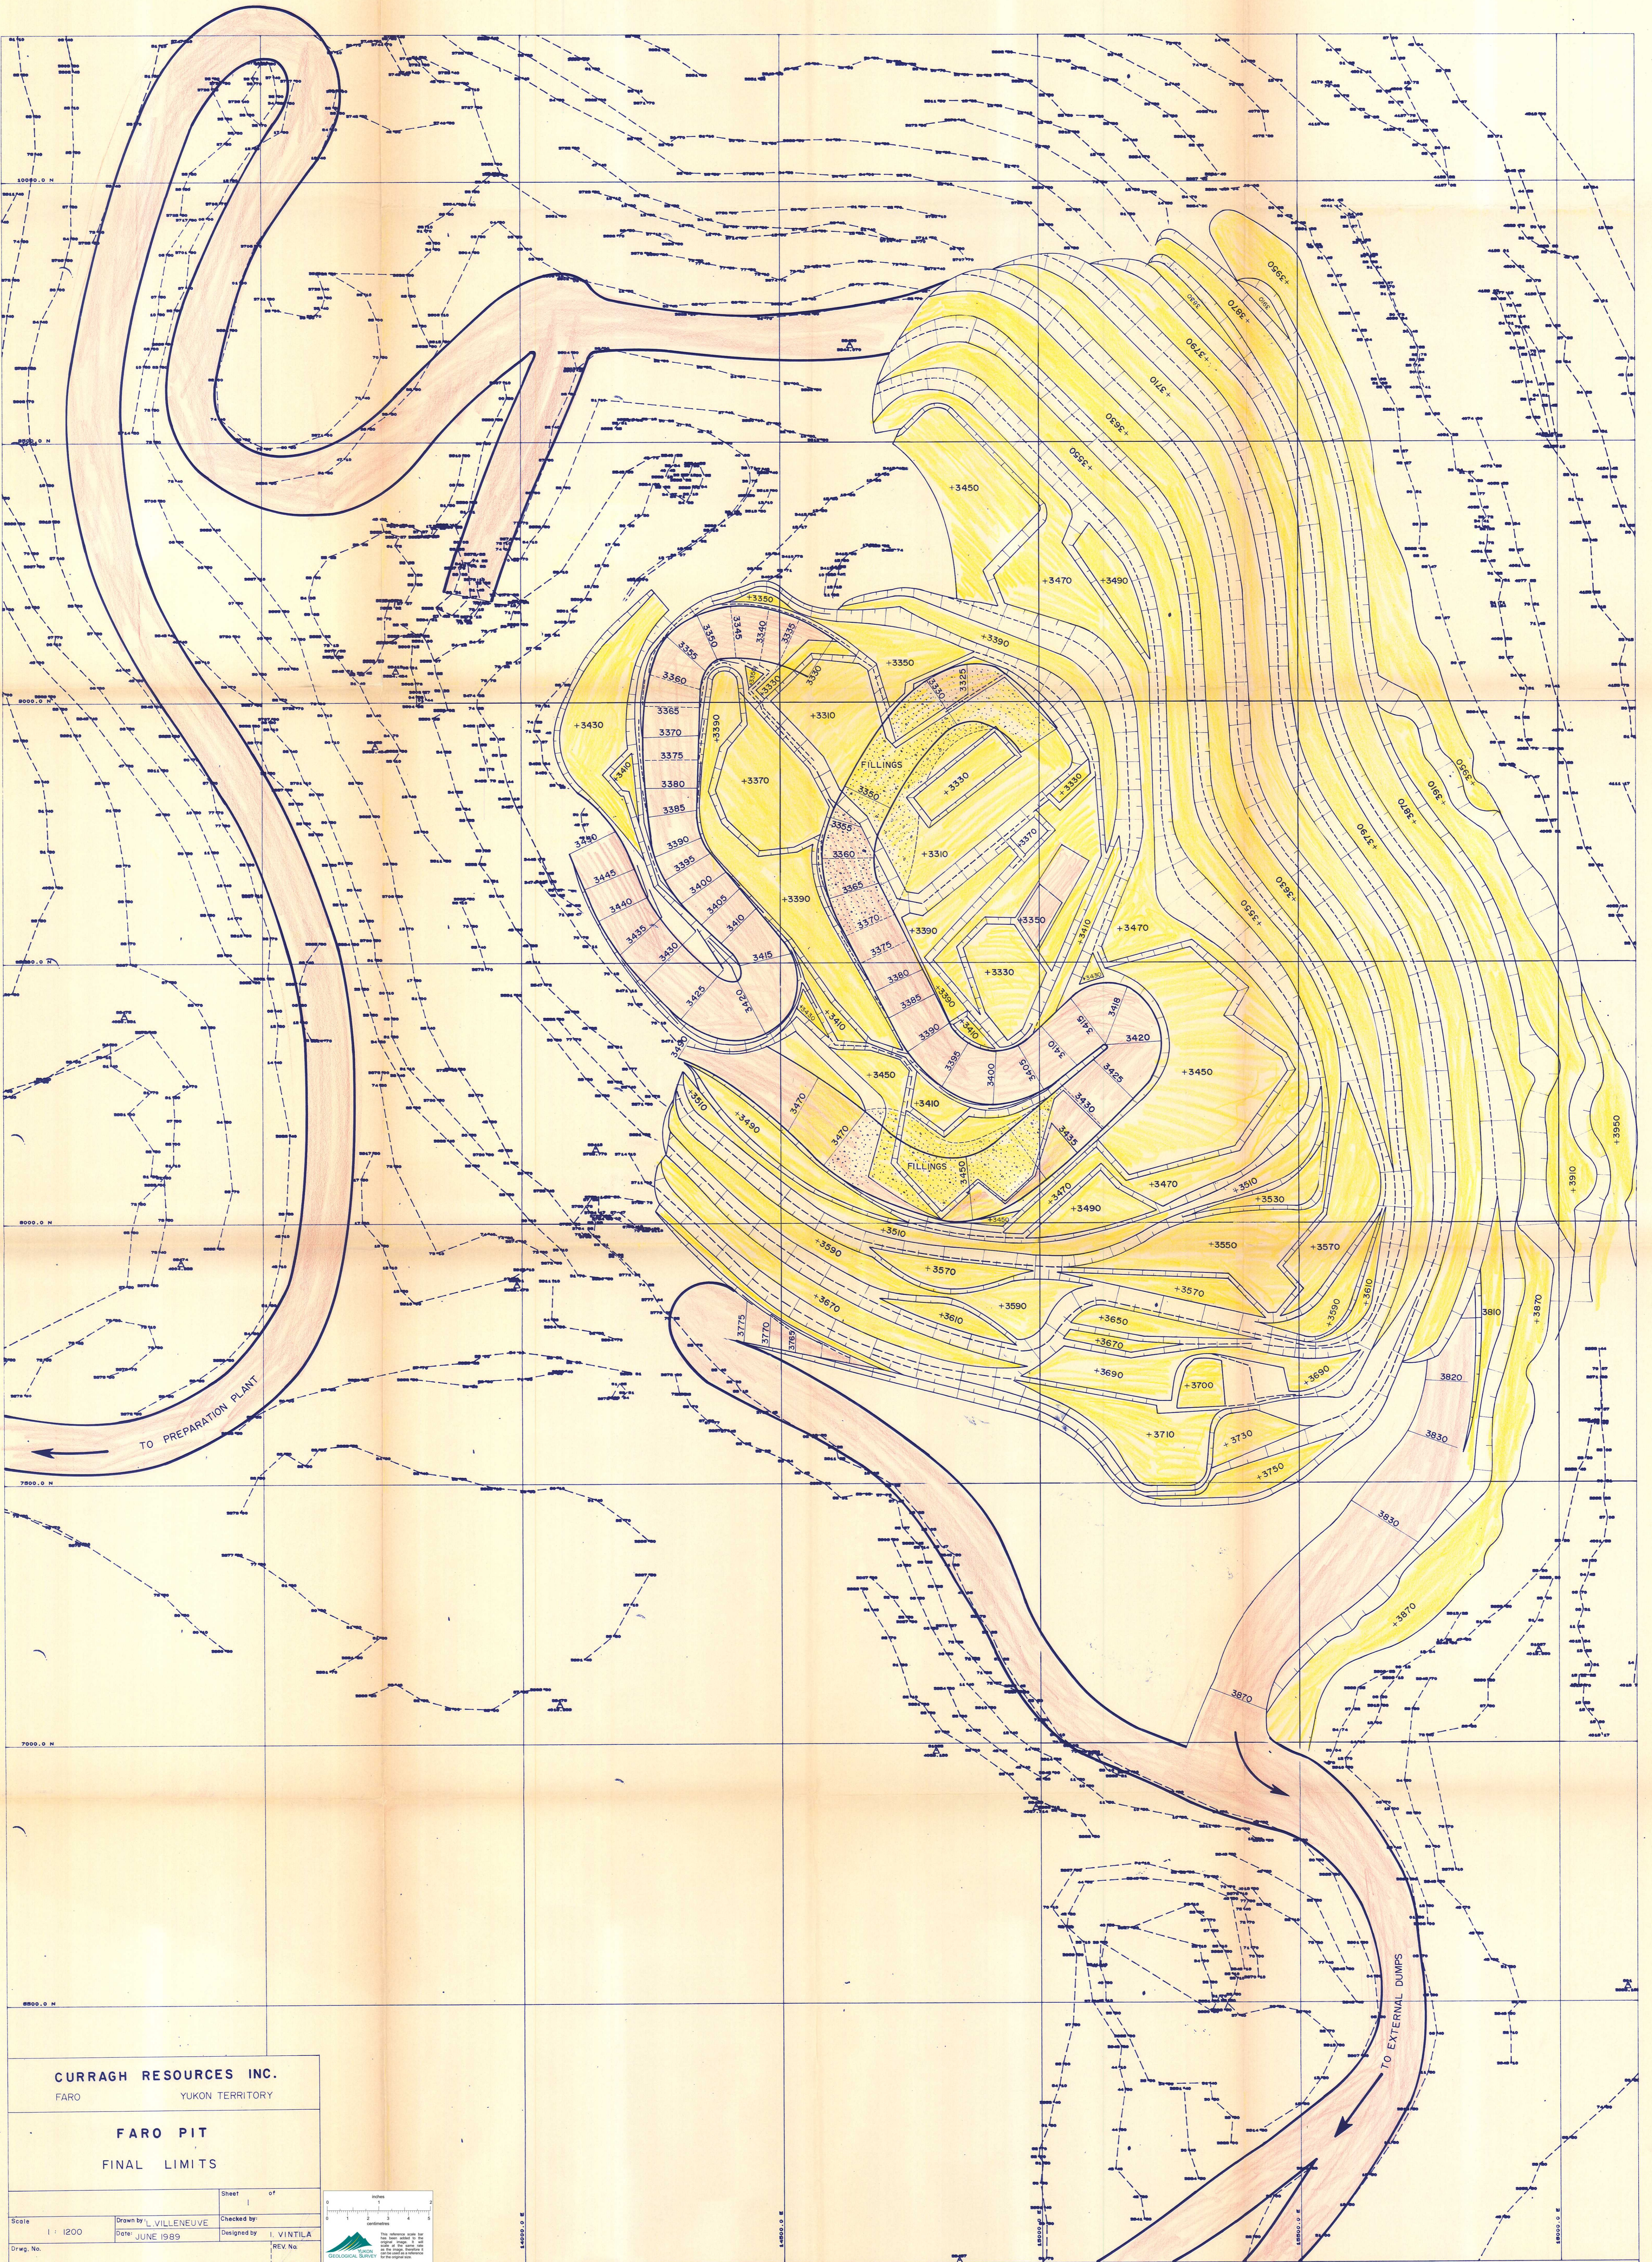



CURRAGH RESOURCES INC.

FARO YUKON TERRITORY

**FARO PIT
FINAL LIMITS**

Scale	1 : 1200	Drawn by	L. VILLENEUVE	Checked by	I. VINTILA
Date	JUNE 1989	REV. No.			

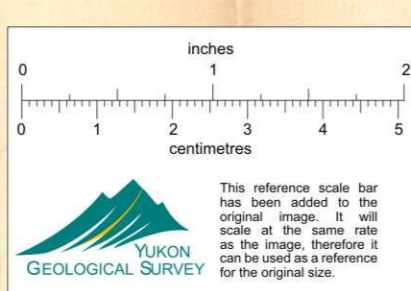

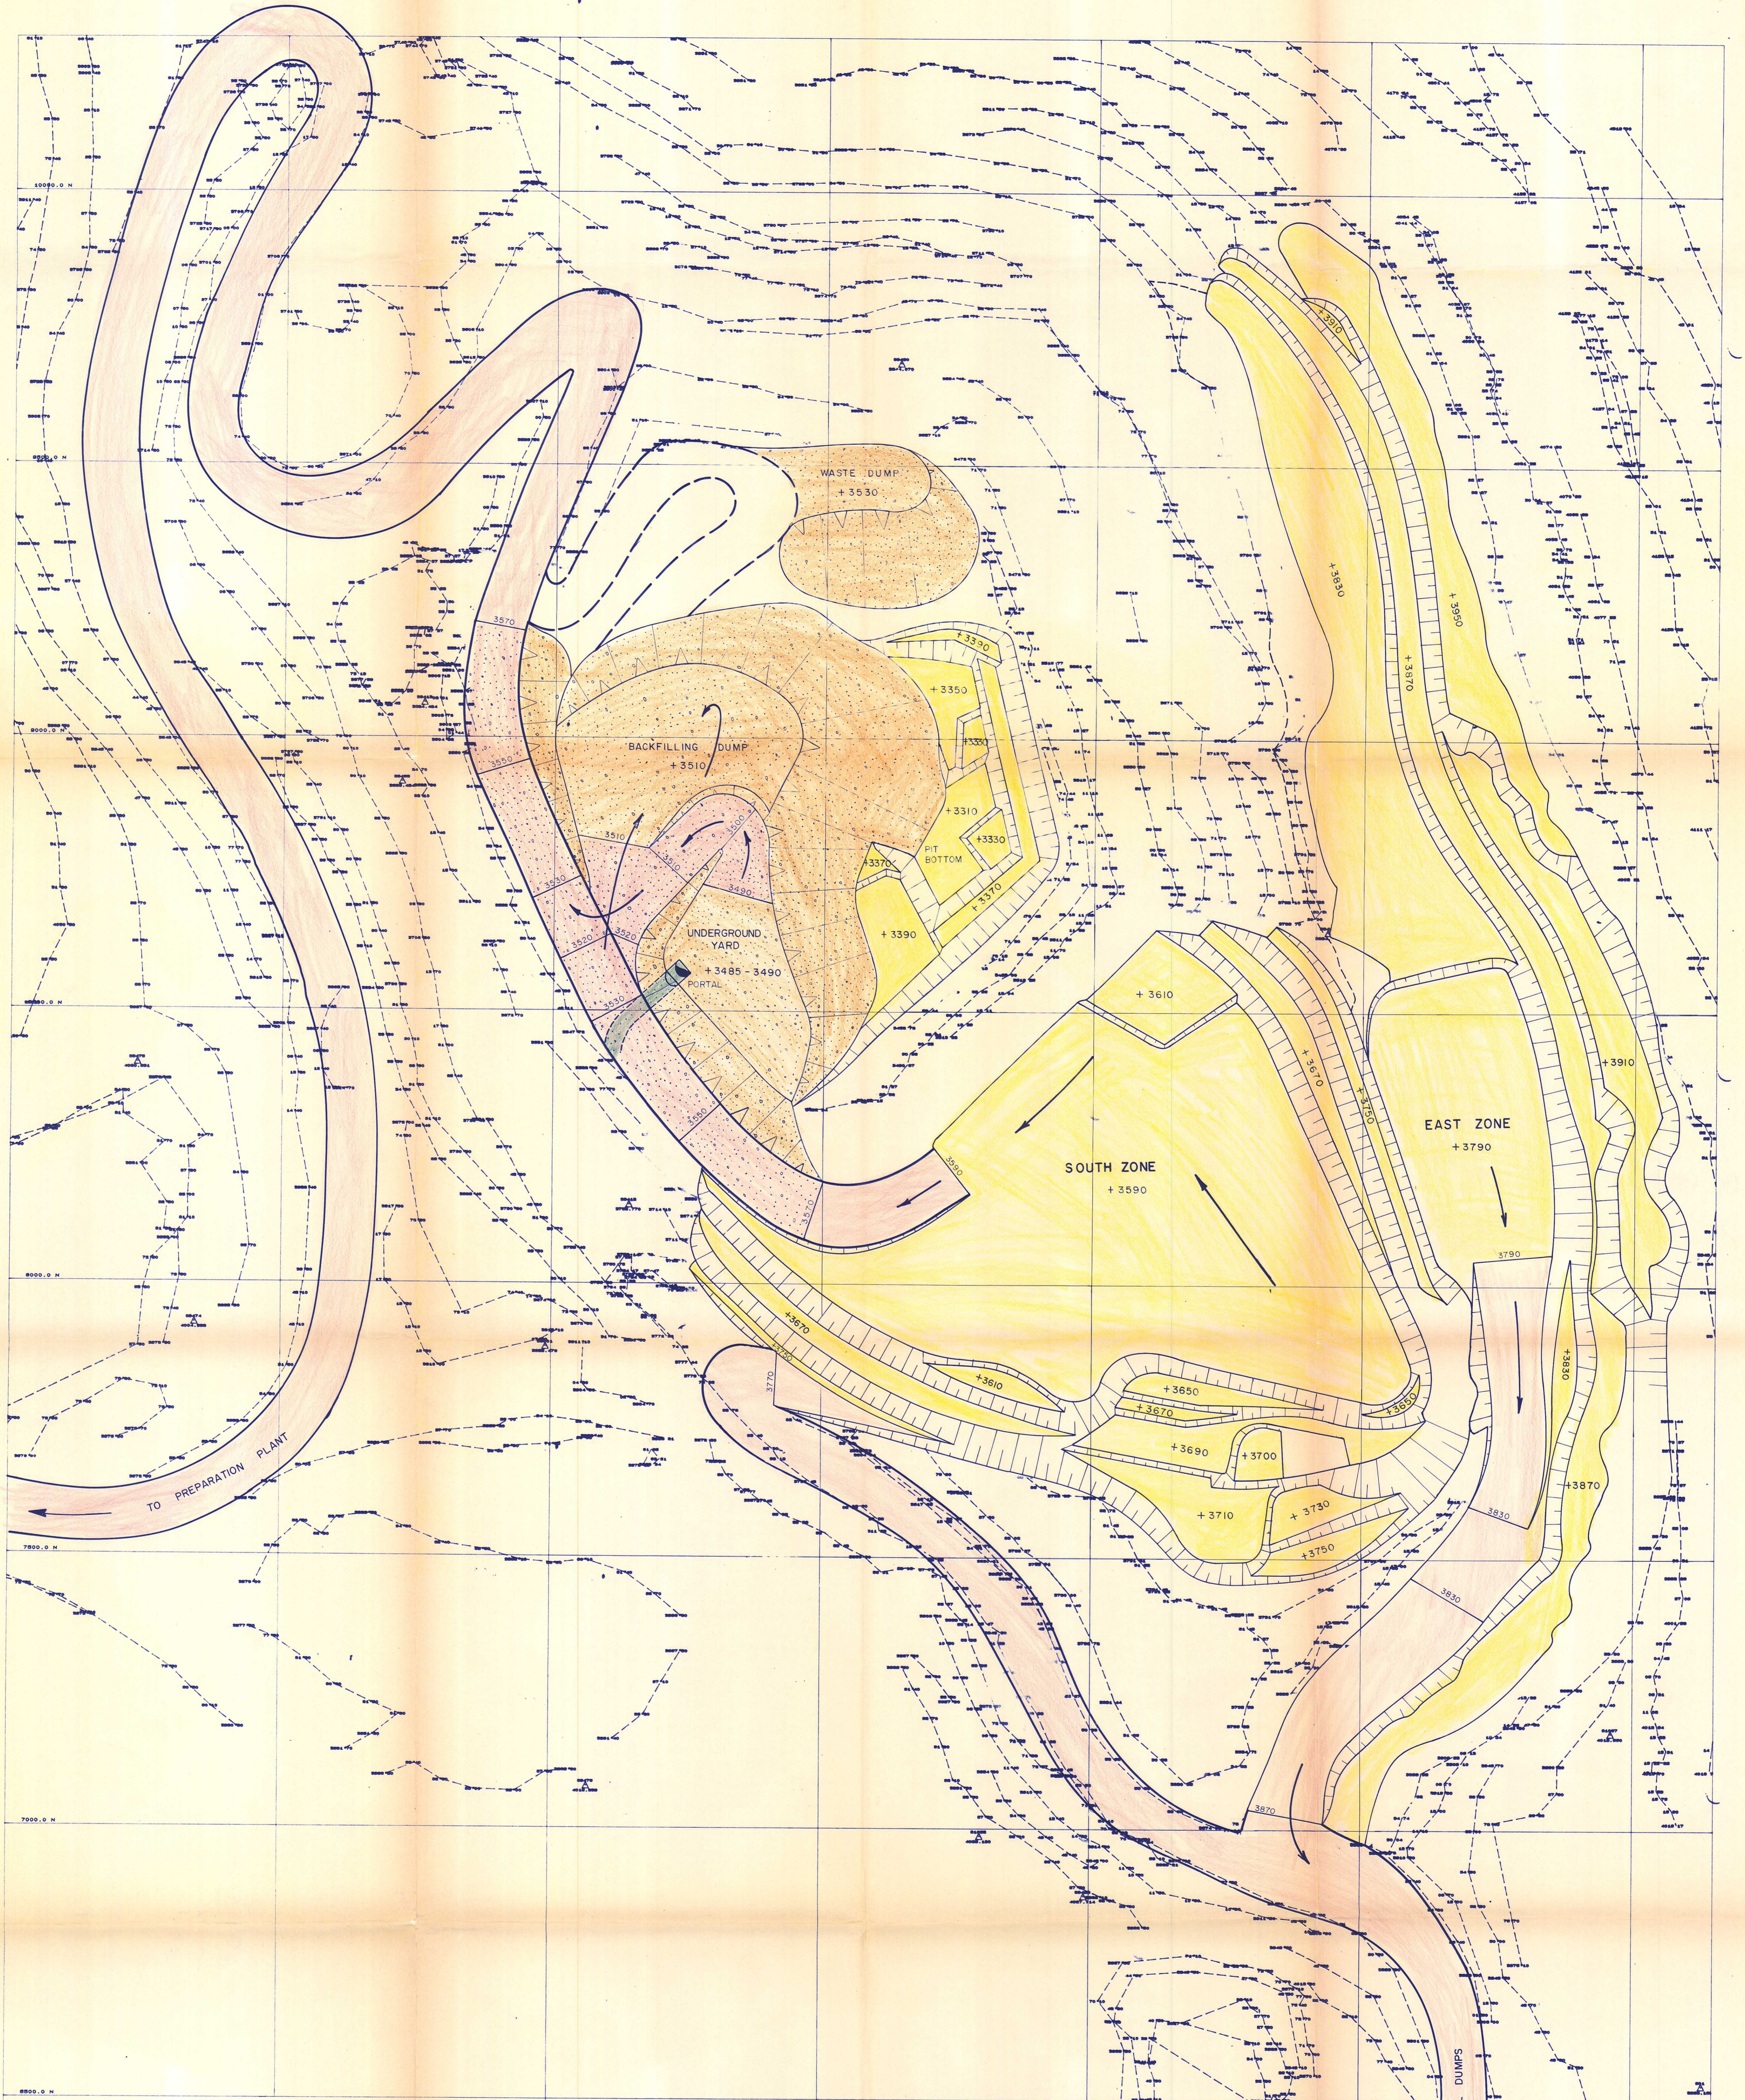

CURRAGH RESOURCES INC.
 FARO YUKON TERRITORY

FARO PIT
 DECEMBER 31, 1989

Scale	1 : 1200	Drawn by	B. C. BOORSE	Checked by	
Date	MAY 1989	Designed by	V. VINTILA	REV. No.	
Drwg. No.					

