




SECTION N-5

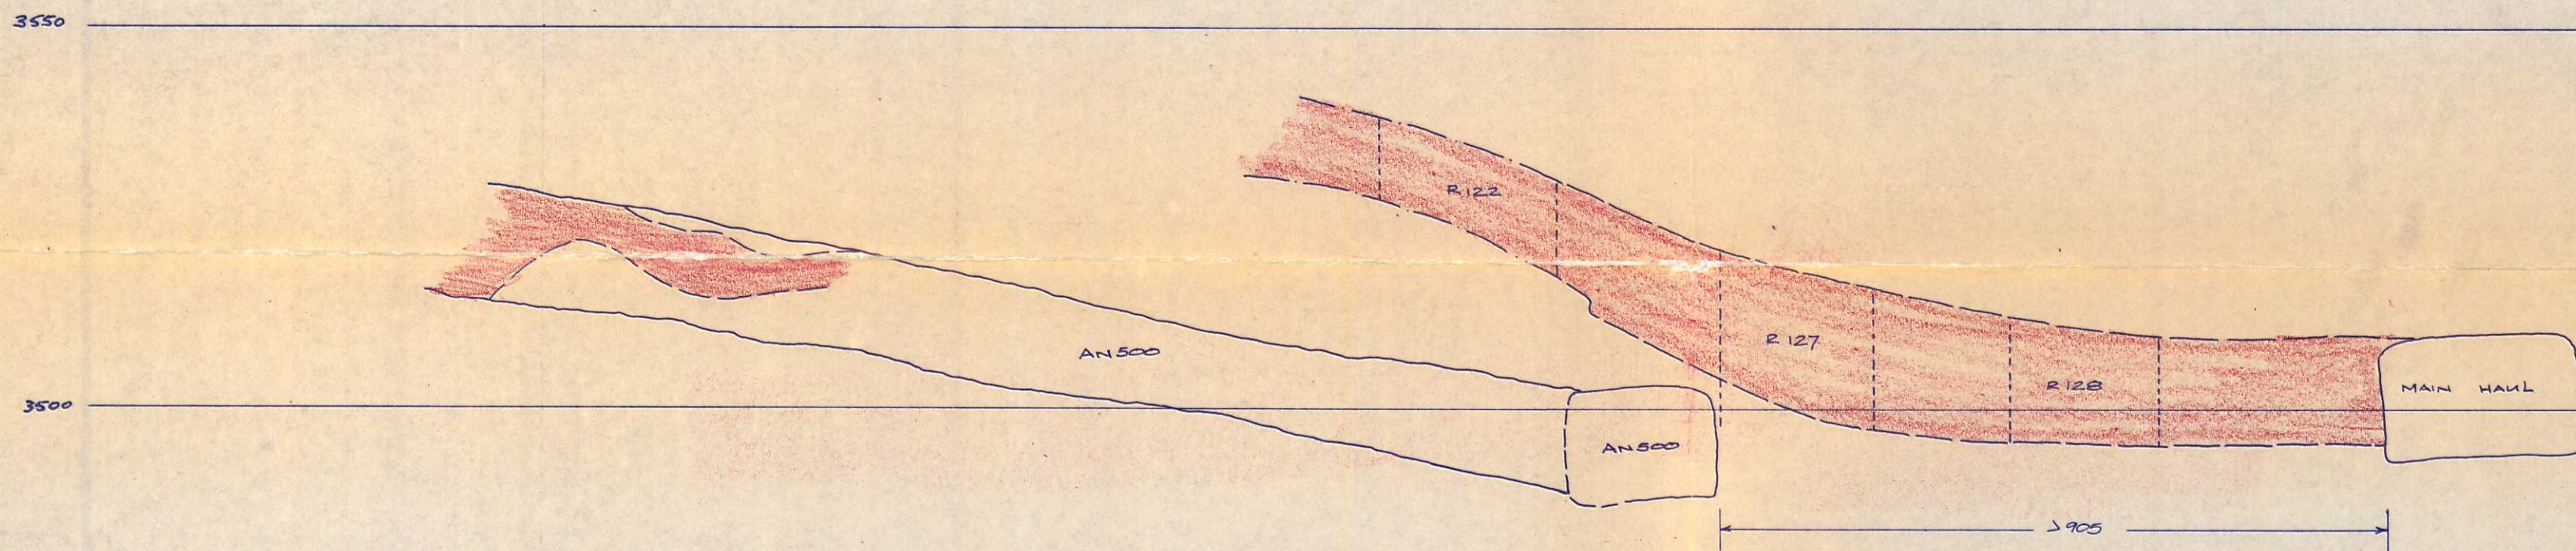


SECTION N-4

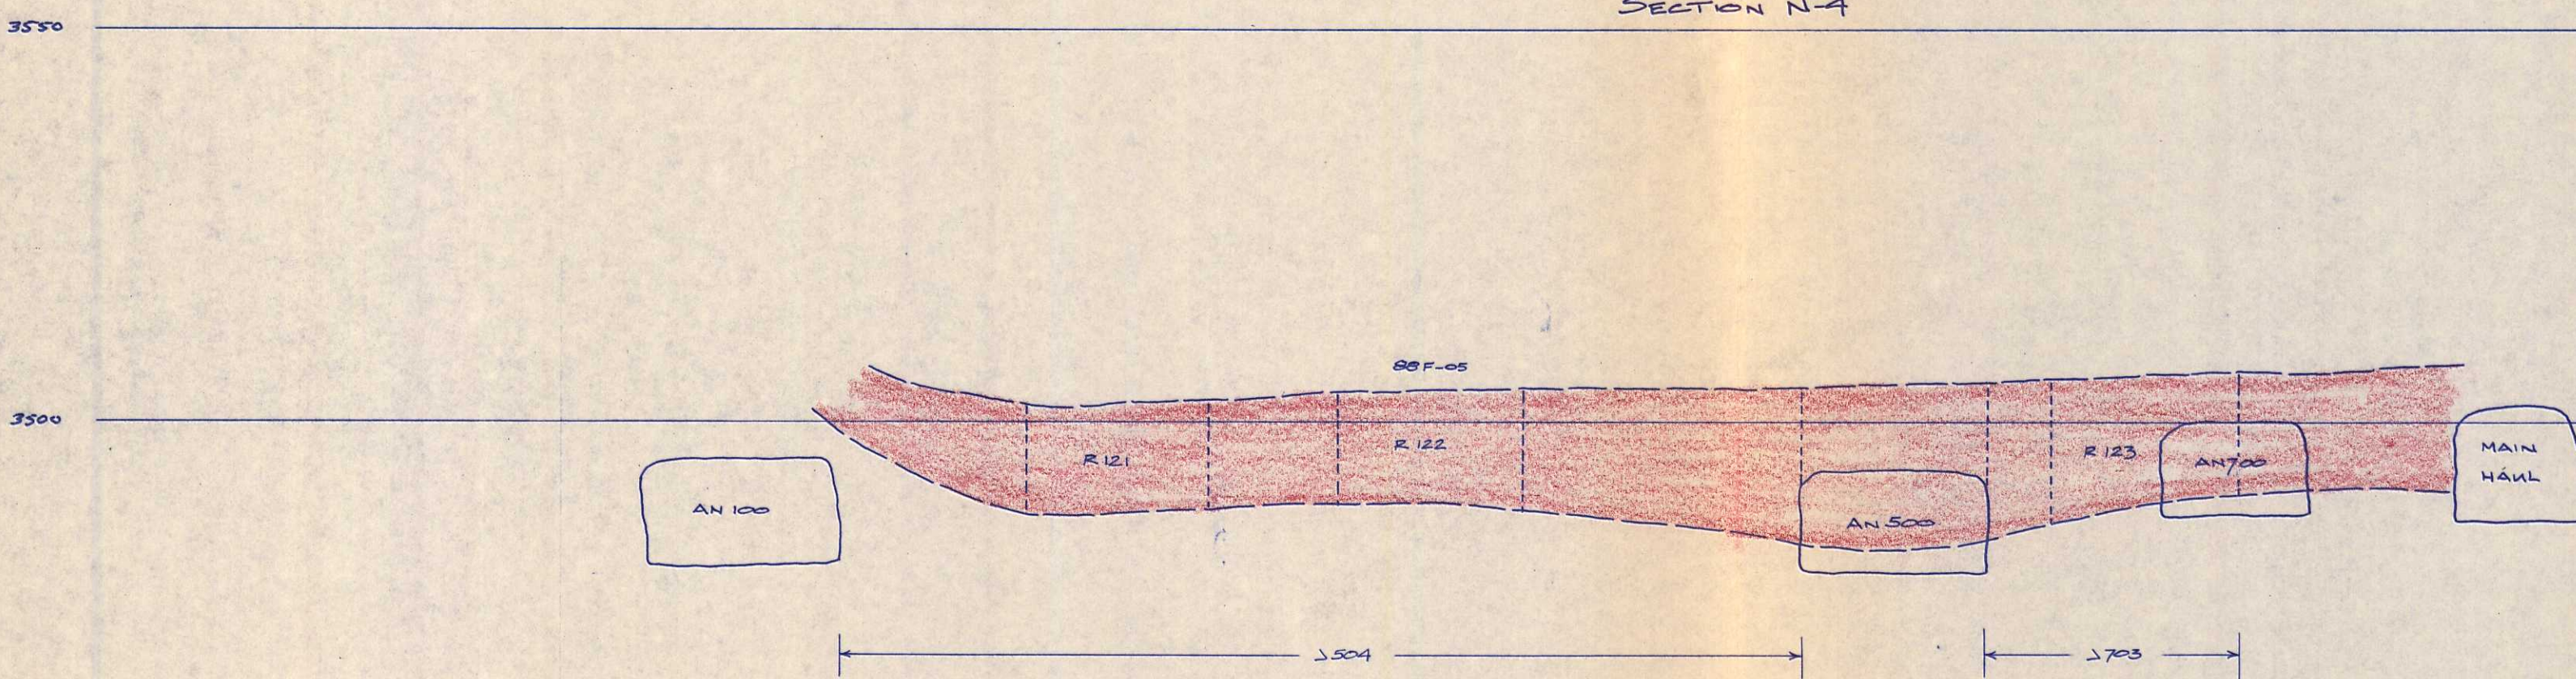



SECTION N-3

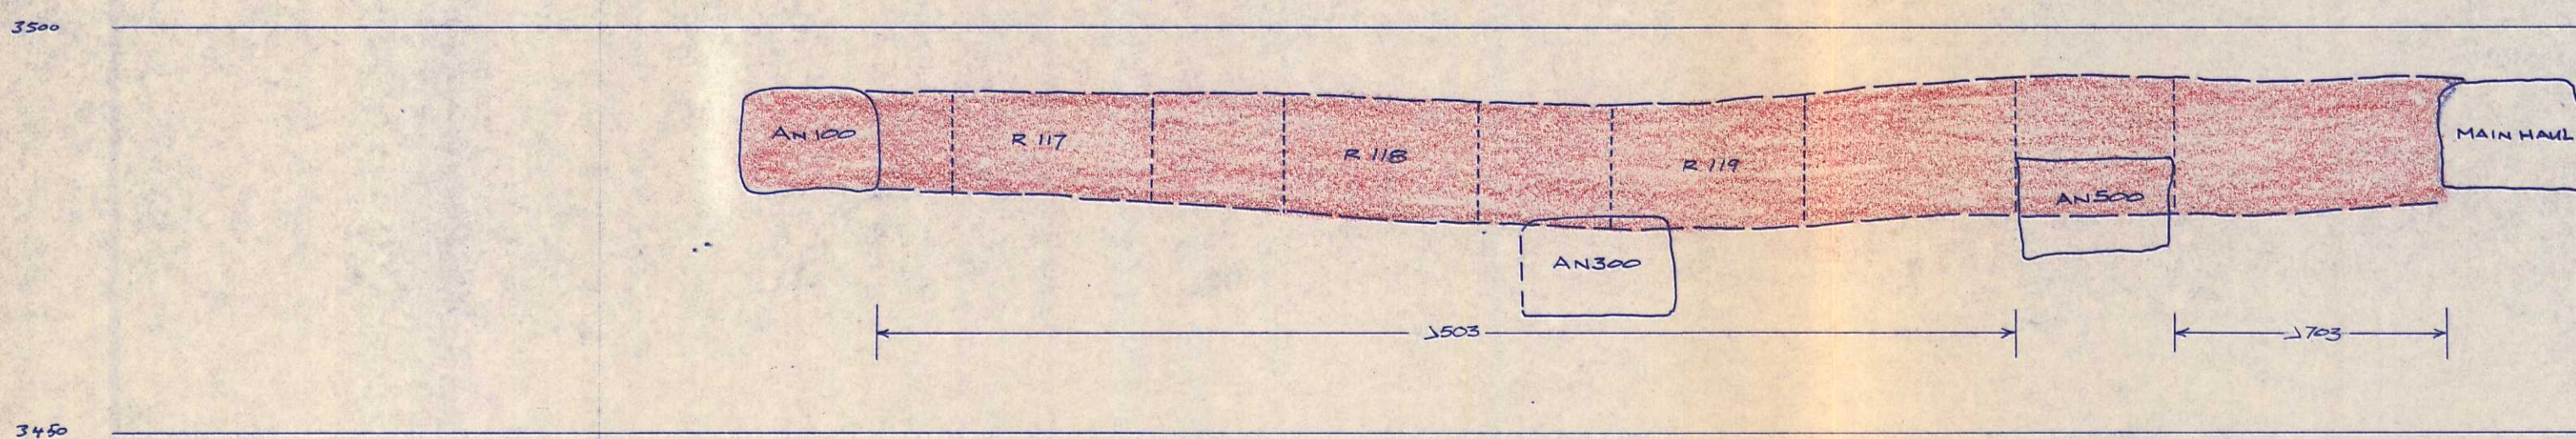

SECTION N-2

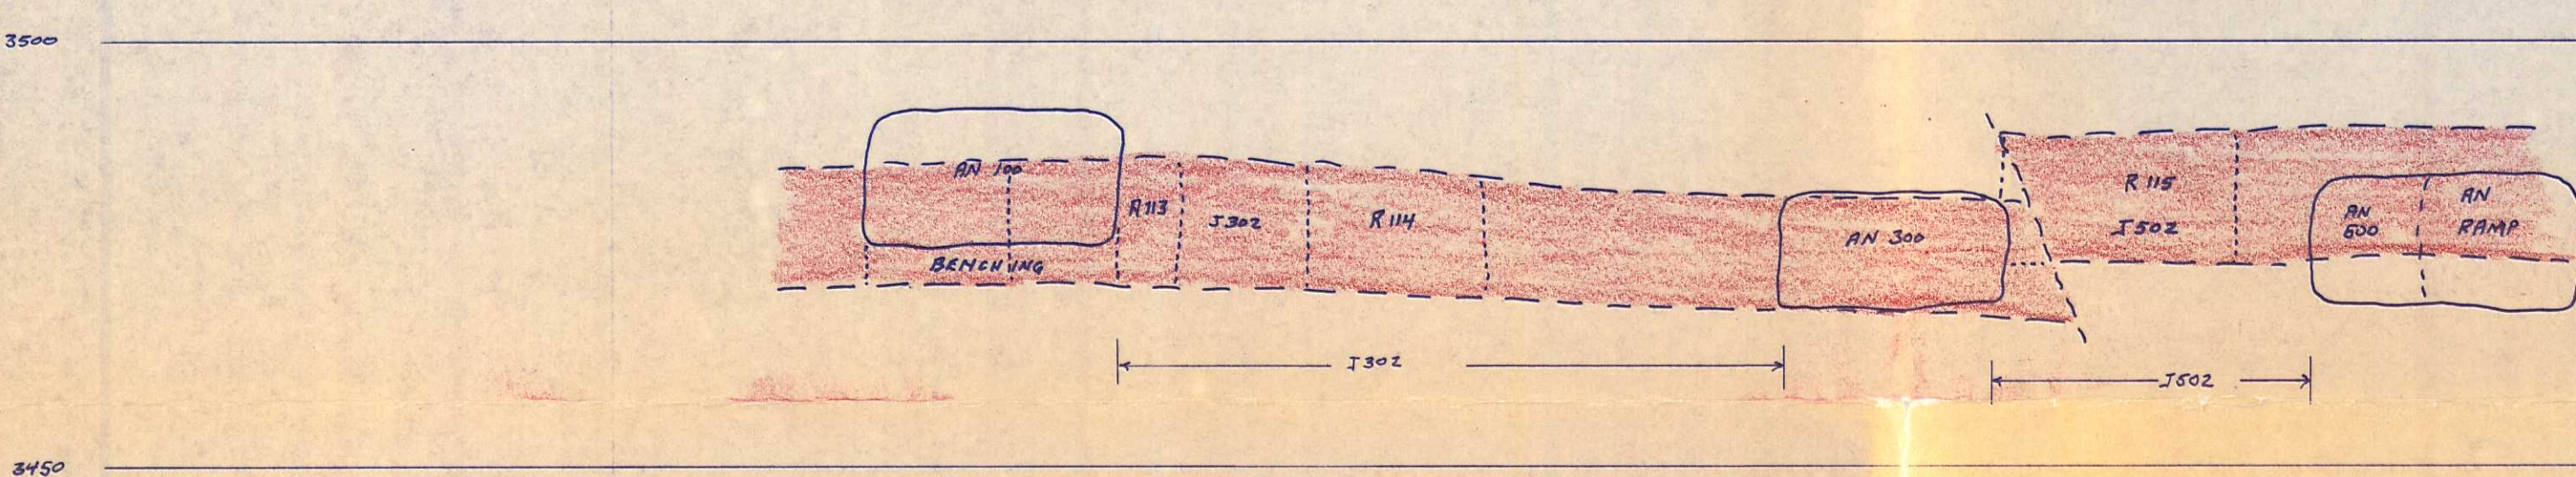

SECTION N-1

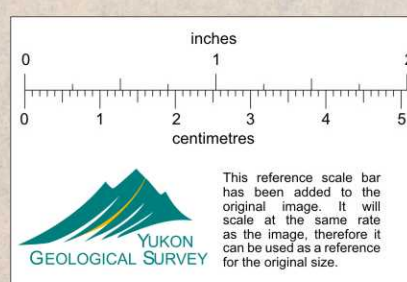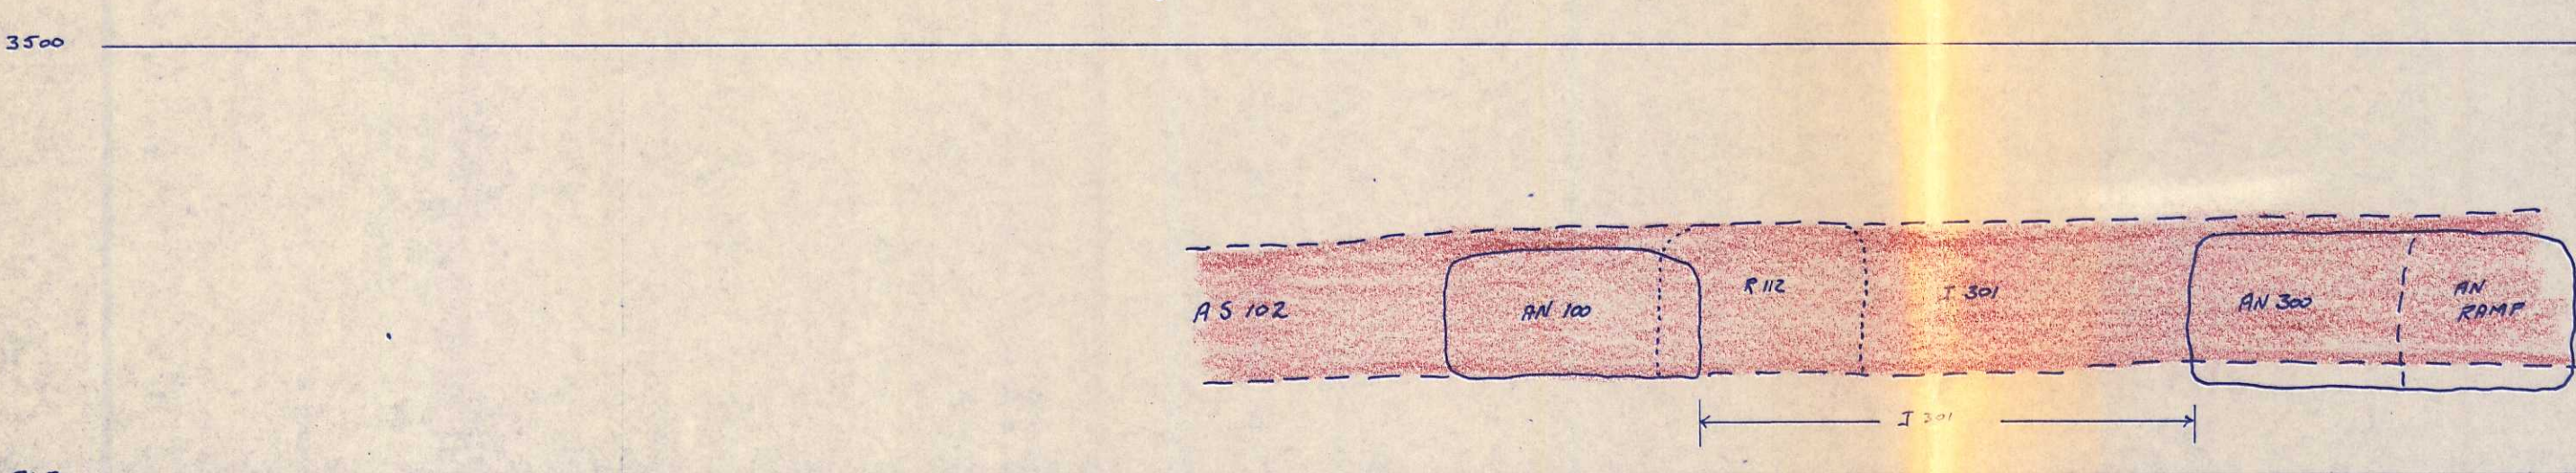

CURRAGH
RESOURCES INC.
 FARO, YUKON TERRITORY

STOPE
 SECTIONS

006174

DESIGNED BY	IAN T. BILQUIST
CHECKED BY	
DRAWN BY	
DATE	03 APR/90
SCALE	1"=20'