

Fig 1.

KILBORN LIMITED	DATE JUNE 1991
TAILINGS DISPOSAL IN THE PANO PIT	PROJECT 81703
CROSS-SECTION THROUGH THE ZONE II AND MAIN PITS	NO 4.3
STEPPEN ROBERTSON & KIRSTEN, Consulting Engineers	

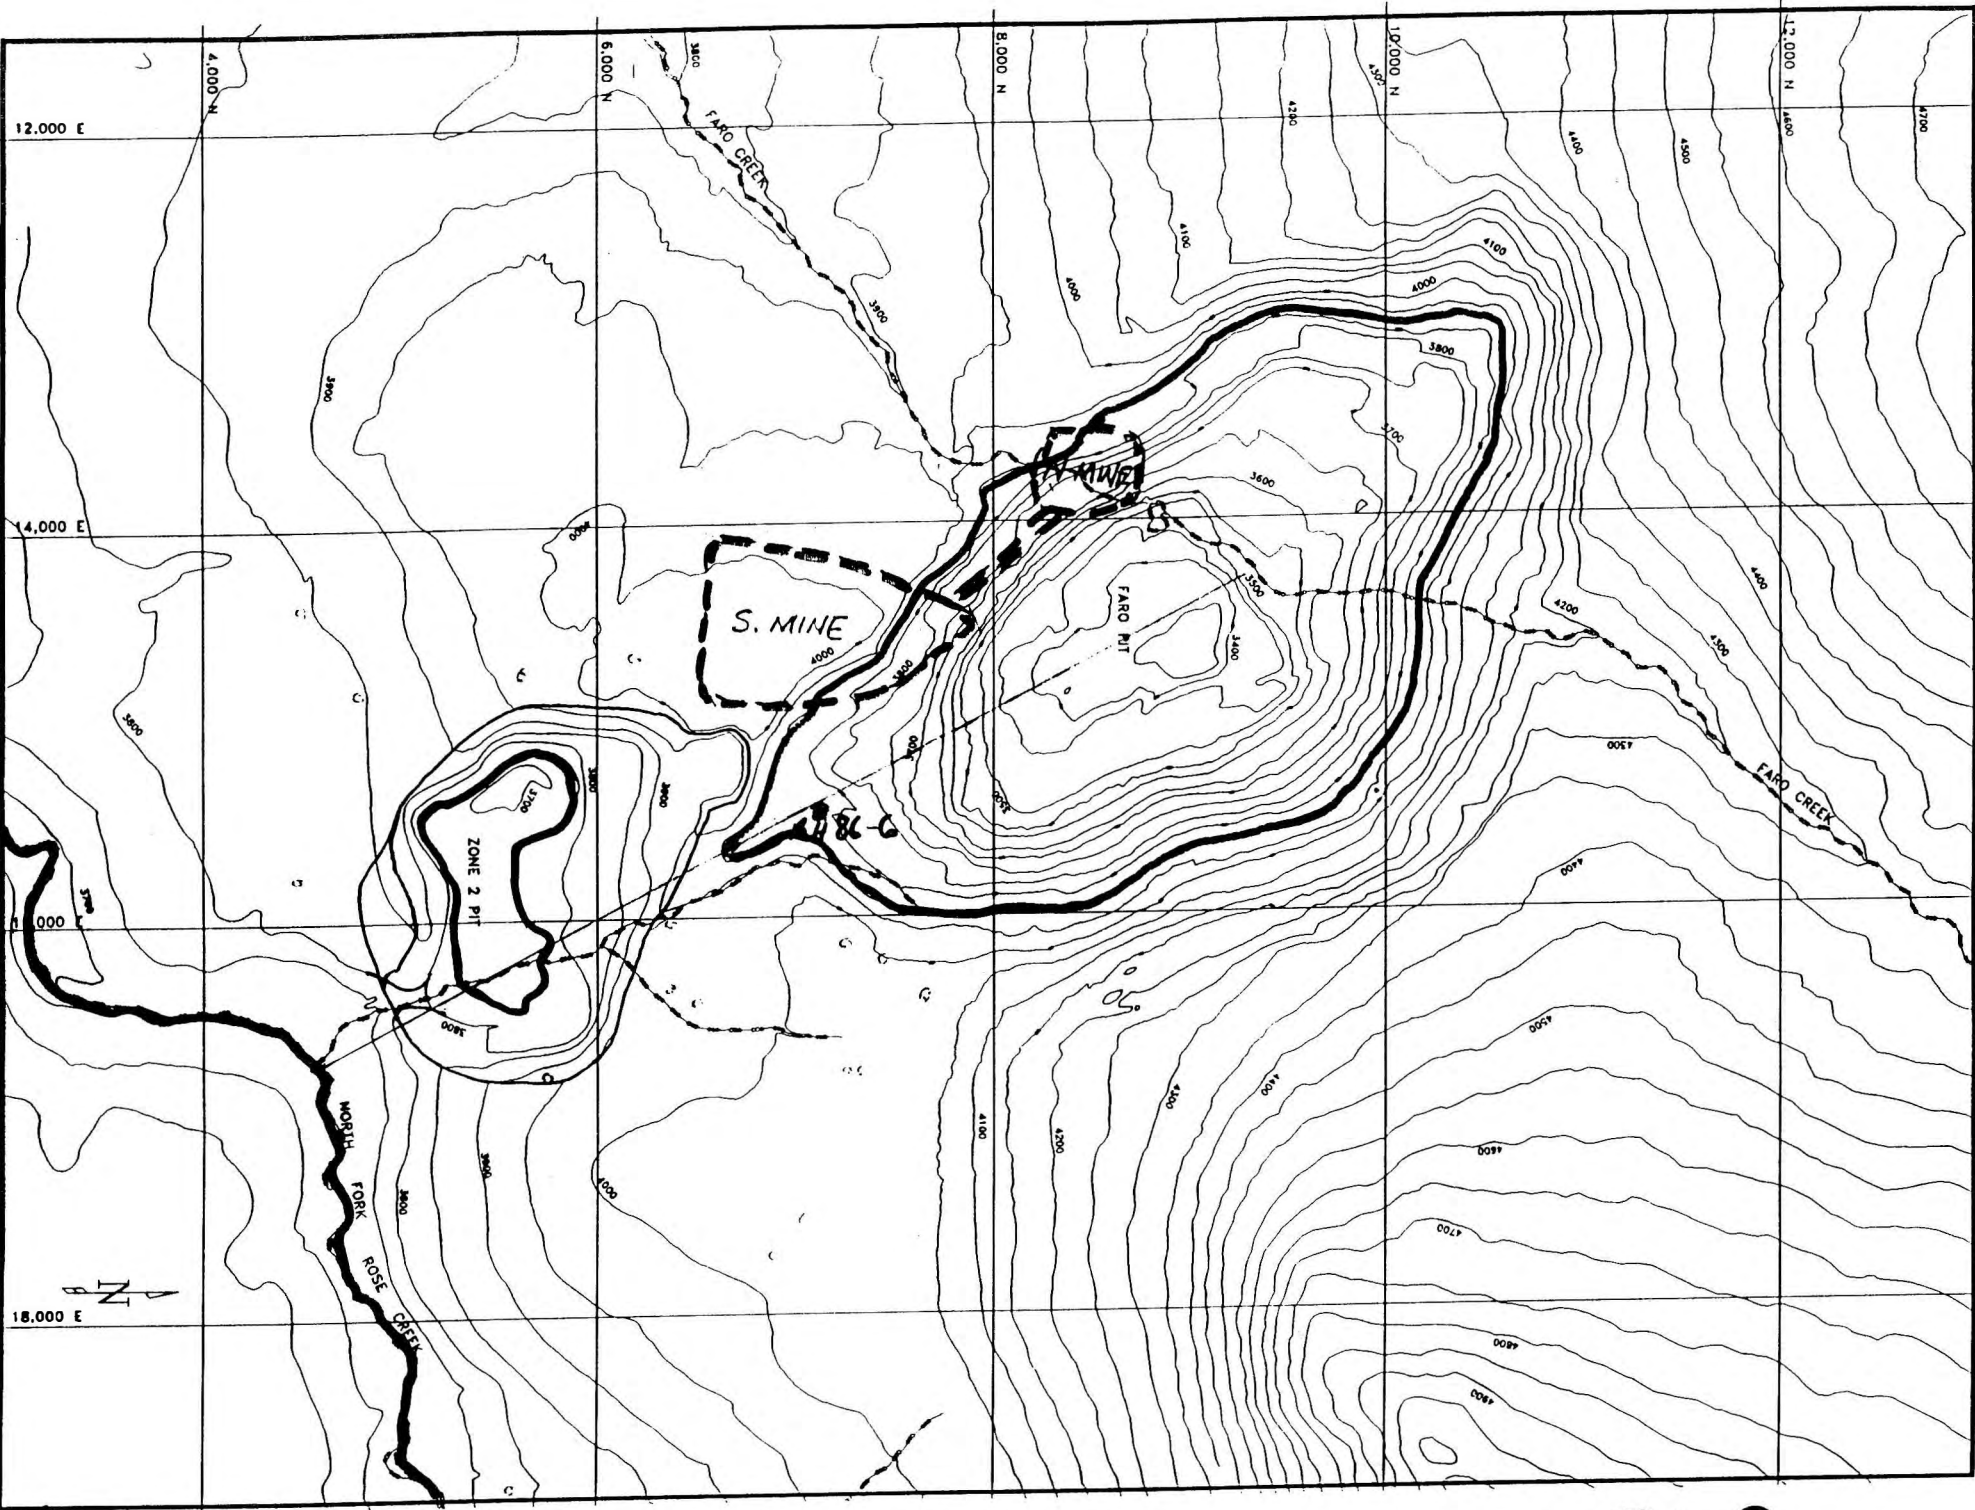


Fig 2.

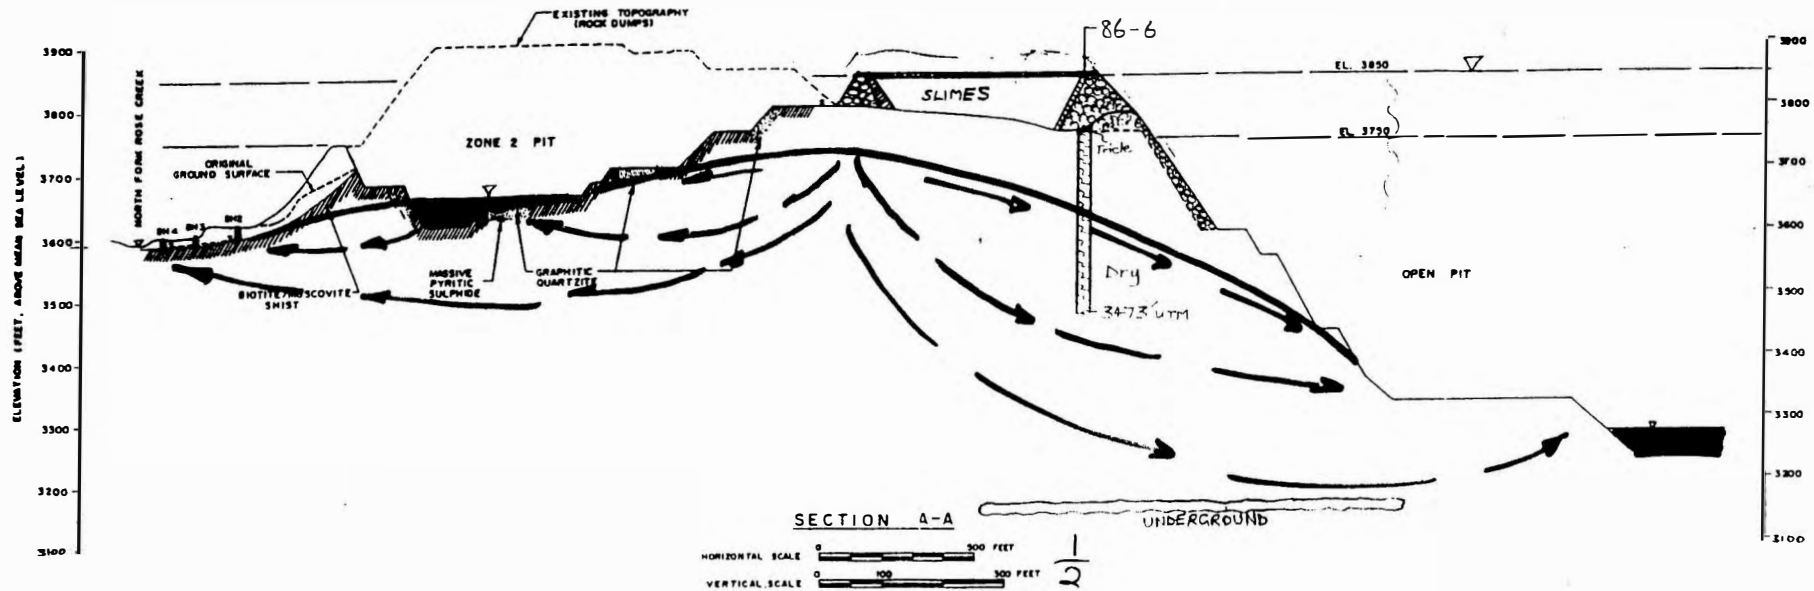


Fig. 3

KILBORN LIMITED		DATE JUNE 1981
TAILINGS DISPOSAL IN THE FAN PIT		BY S.R.S.
CROSS-SECTION THROUGH THE ZONE II AND MAIN PITS		FIG. NO. 4.3
STEFFEN ROBERTSON & KIRSTEN, Consulting Engineers		

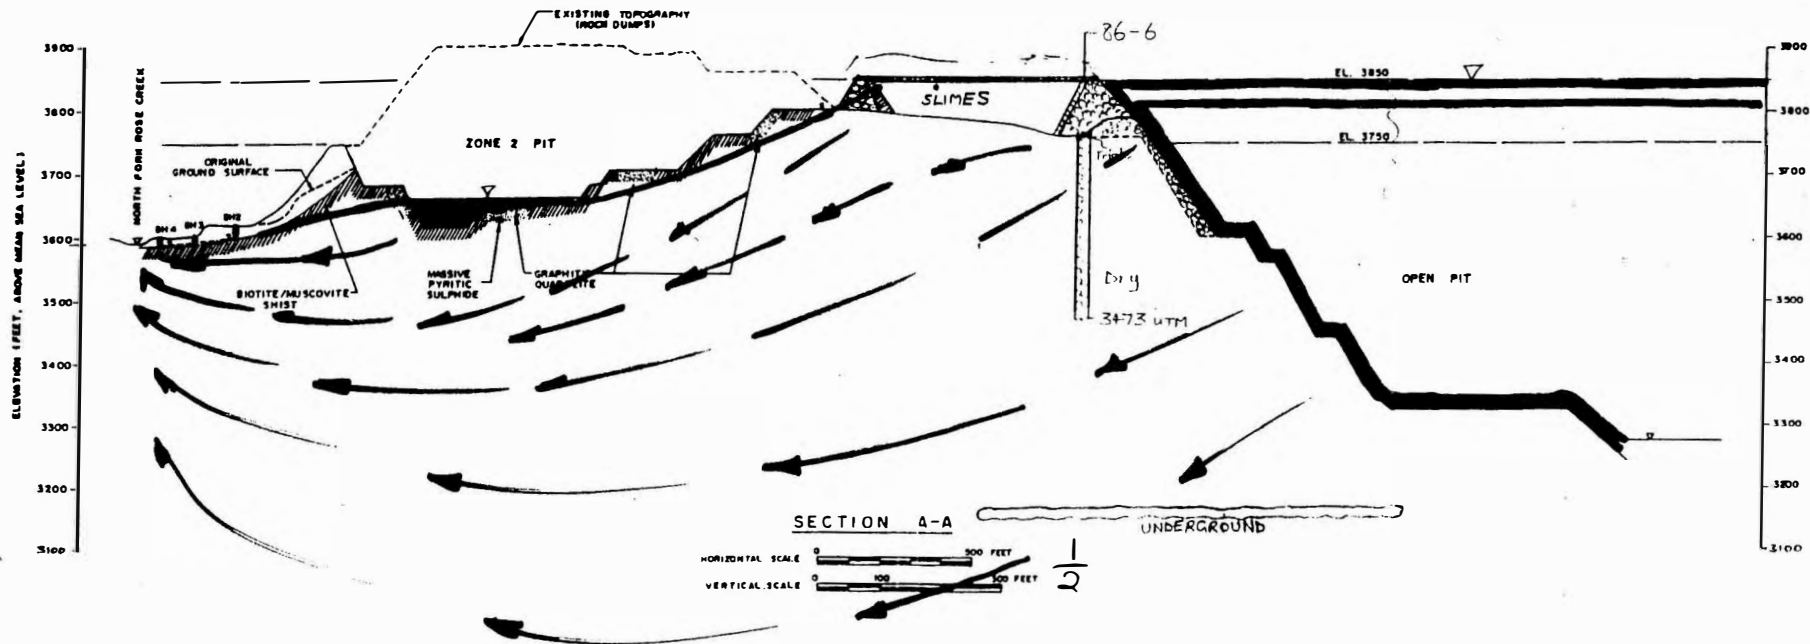


Fig 4

KILBORN LIMITED	DATE JUNE 1991
TAILINGS DISPOSAL IN THE FARD PIT	NO. 81703
CROSS-SECTION THROUGH THE ZONE II AND MAIN PITS	DATE 22/6/91
STEFFEN ROBERTSON & KIRSTEN, Consulting Engineers	NO. 4.3