



008217

LEGEND

DATE	DRAWN BY	CHECKED BY
5/3/81	JAB	

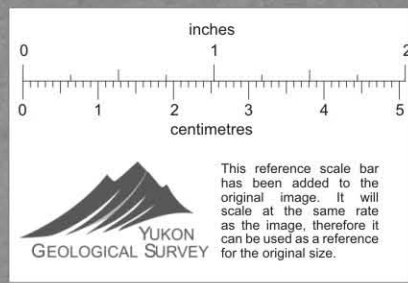

CARMACKS COAL PROJECT X-SECTION NO 613,000 N  
 1981 MINING PLAN scale: 1 inch = 20 feet

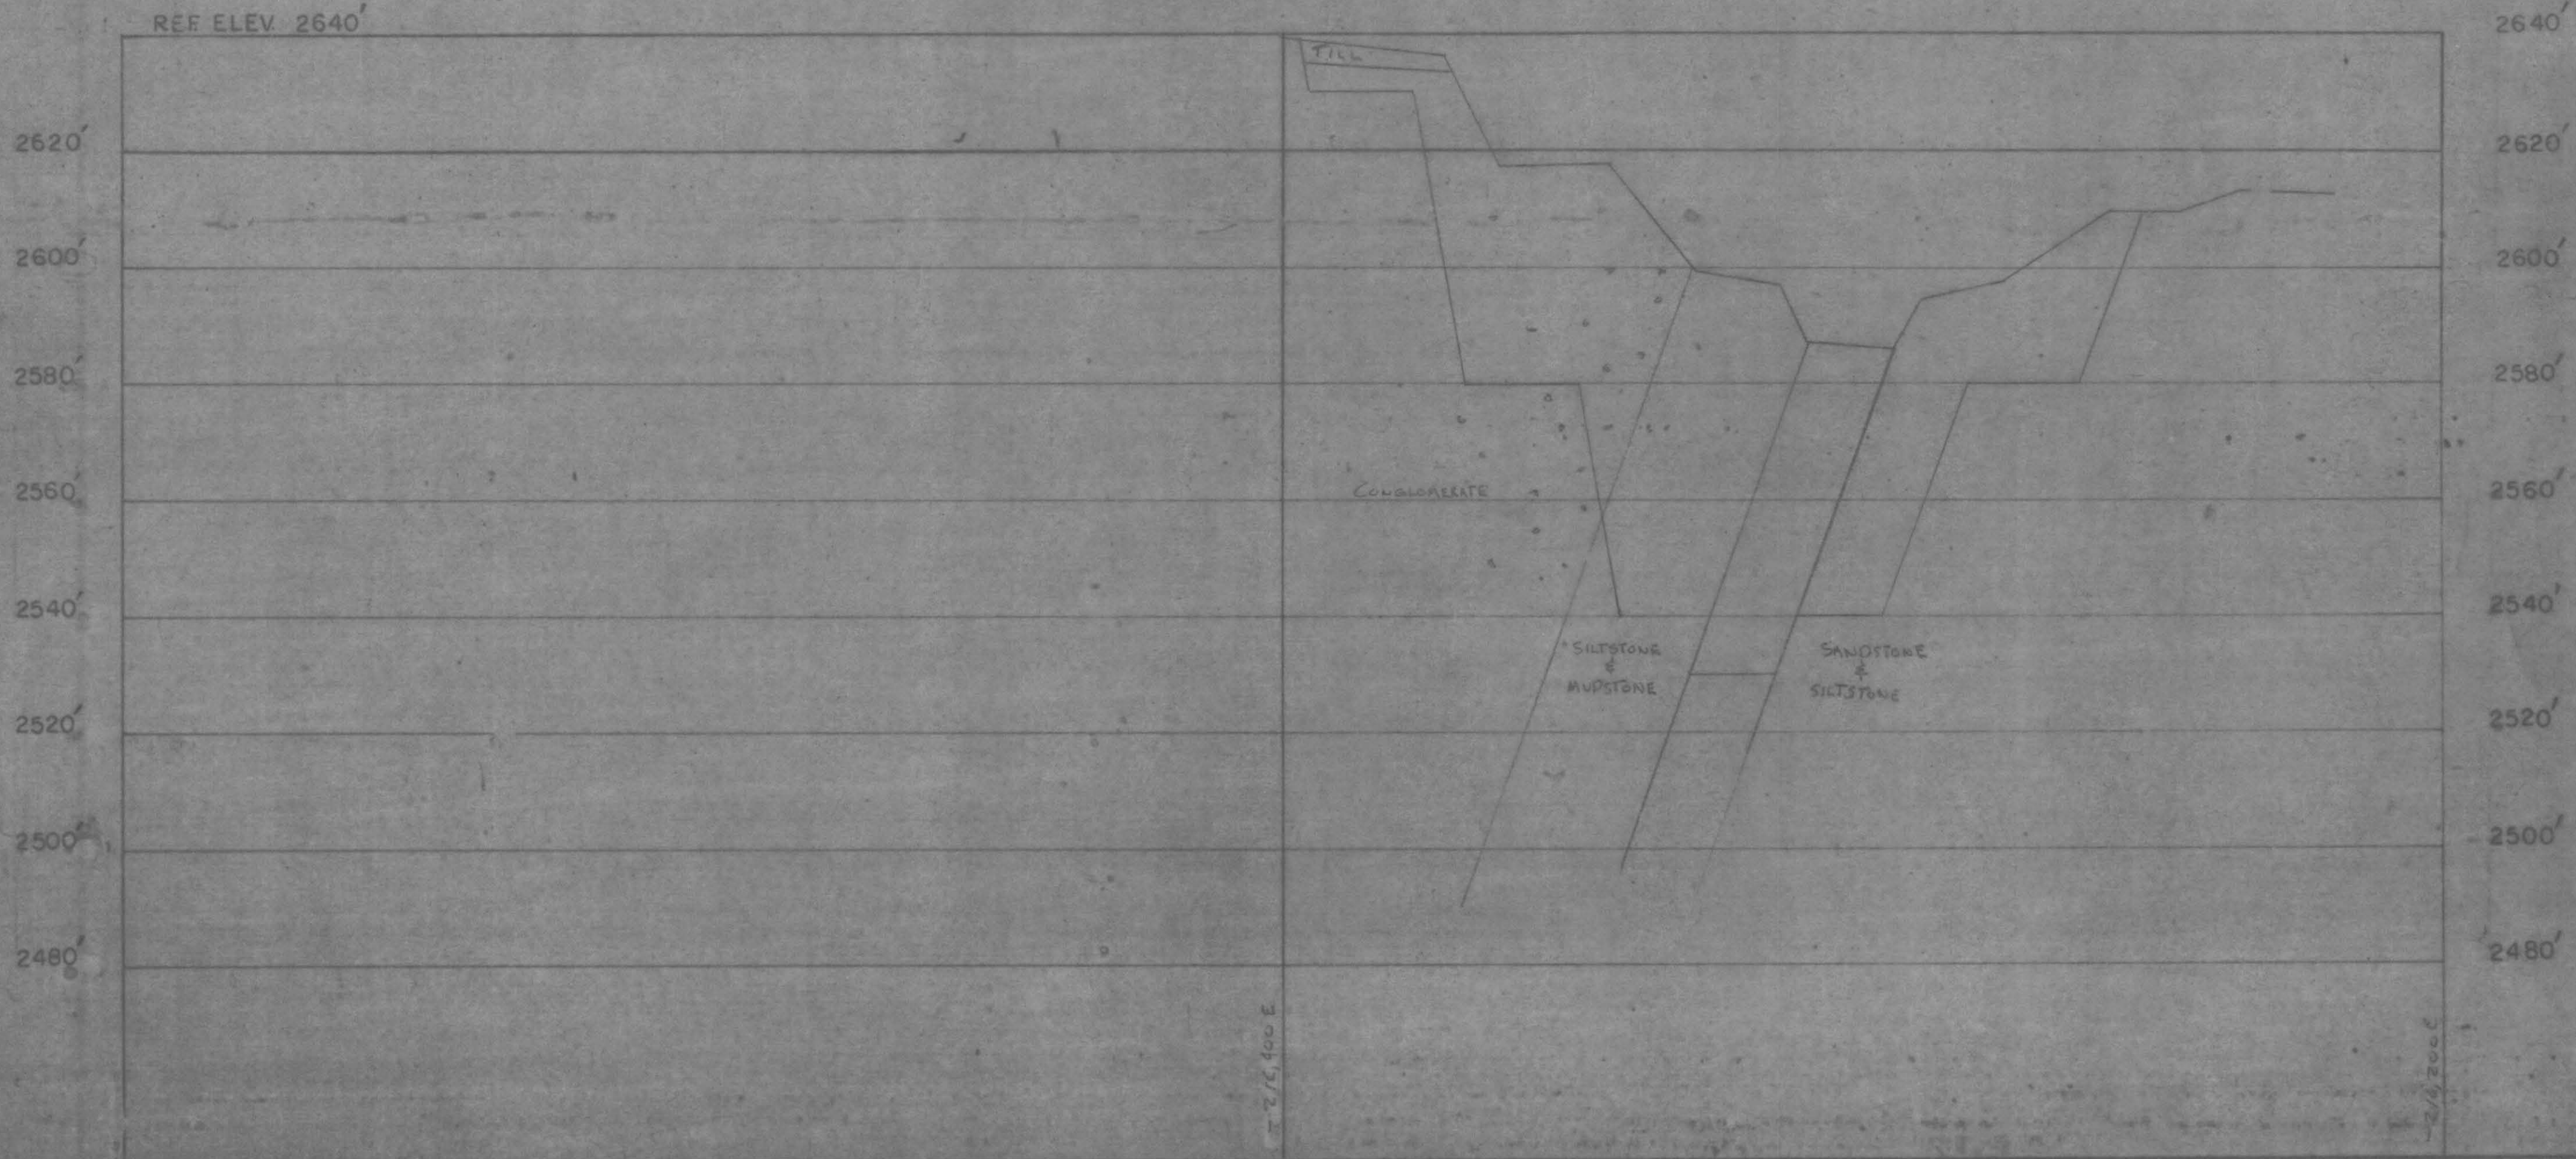

HF 3-487

CARMACKS  
 1981 MINE PLAN  
 SECTION 613,000 N