


008226

CARMACKS COAL PROJECT X-SECTION NO 613-650
 1981 MINING PLAN scale: 1 inch = 20 feet

LEGEND

DATE	DRAWN BY	CHECKED BY
Dec 81	JLB	

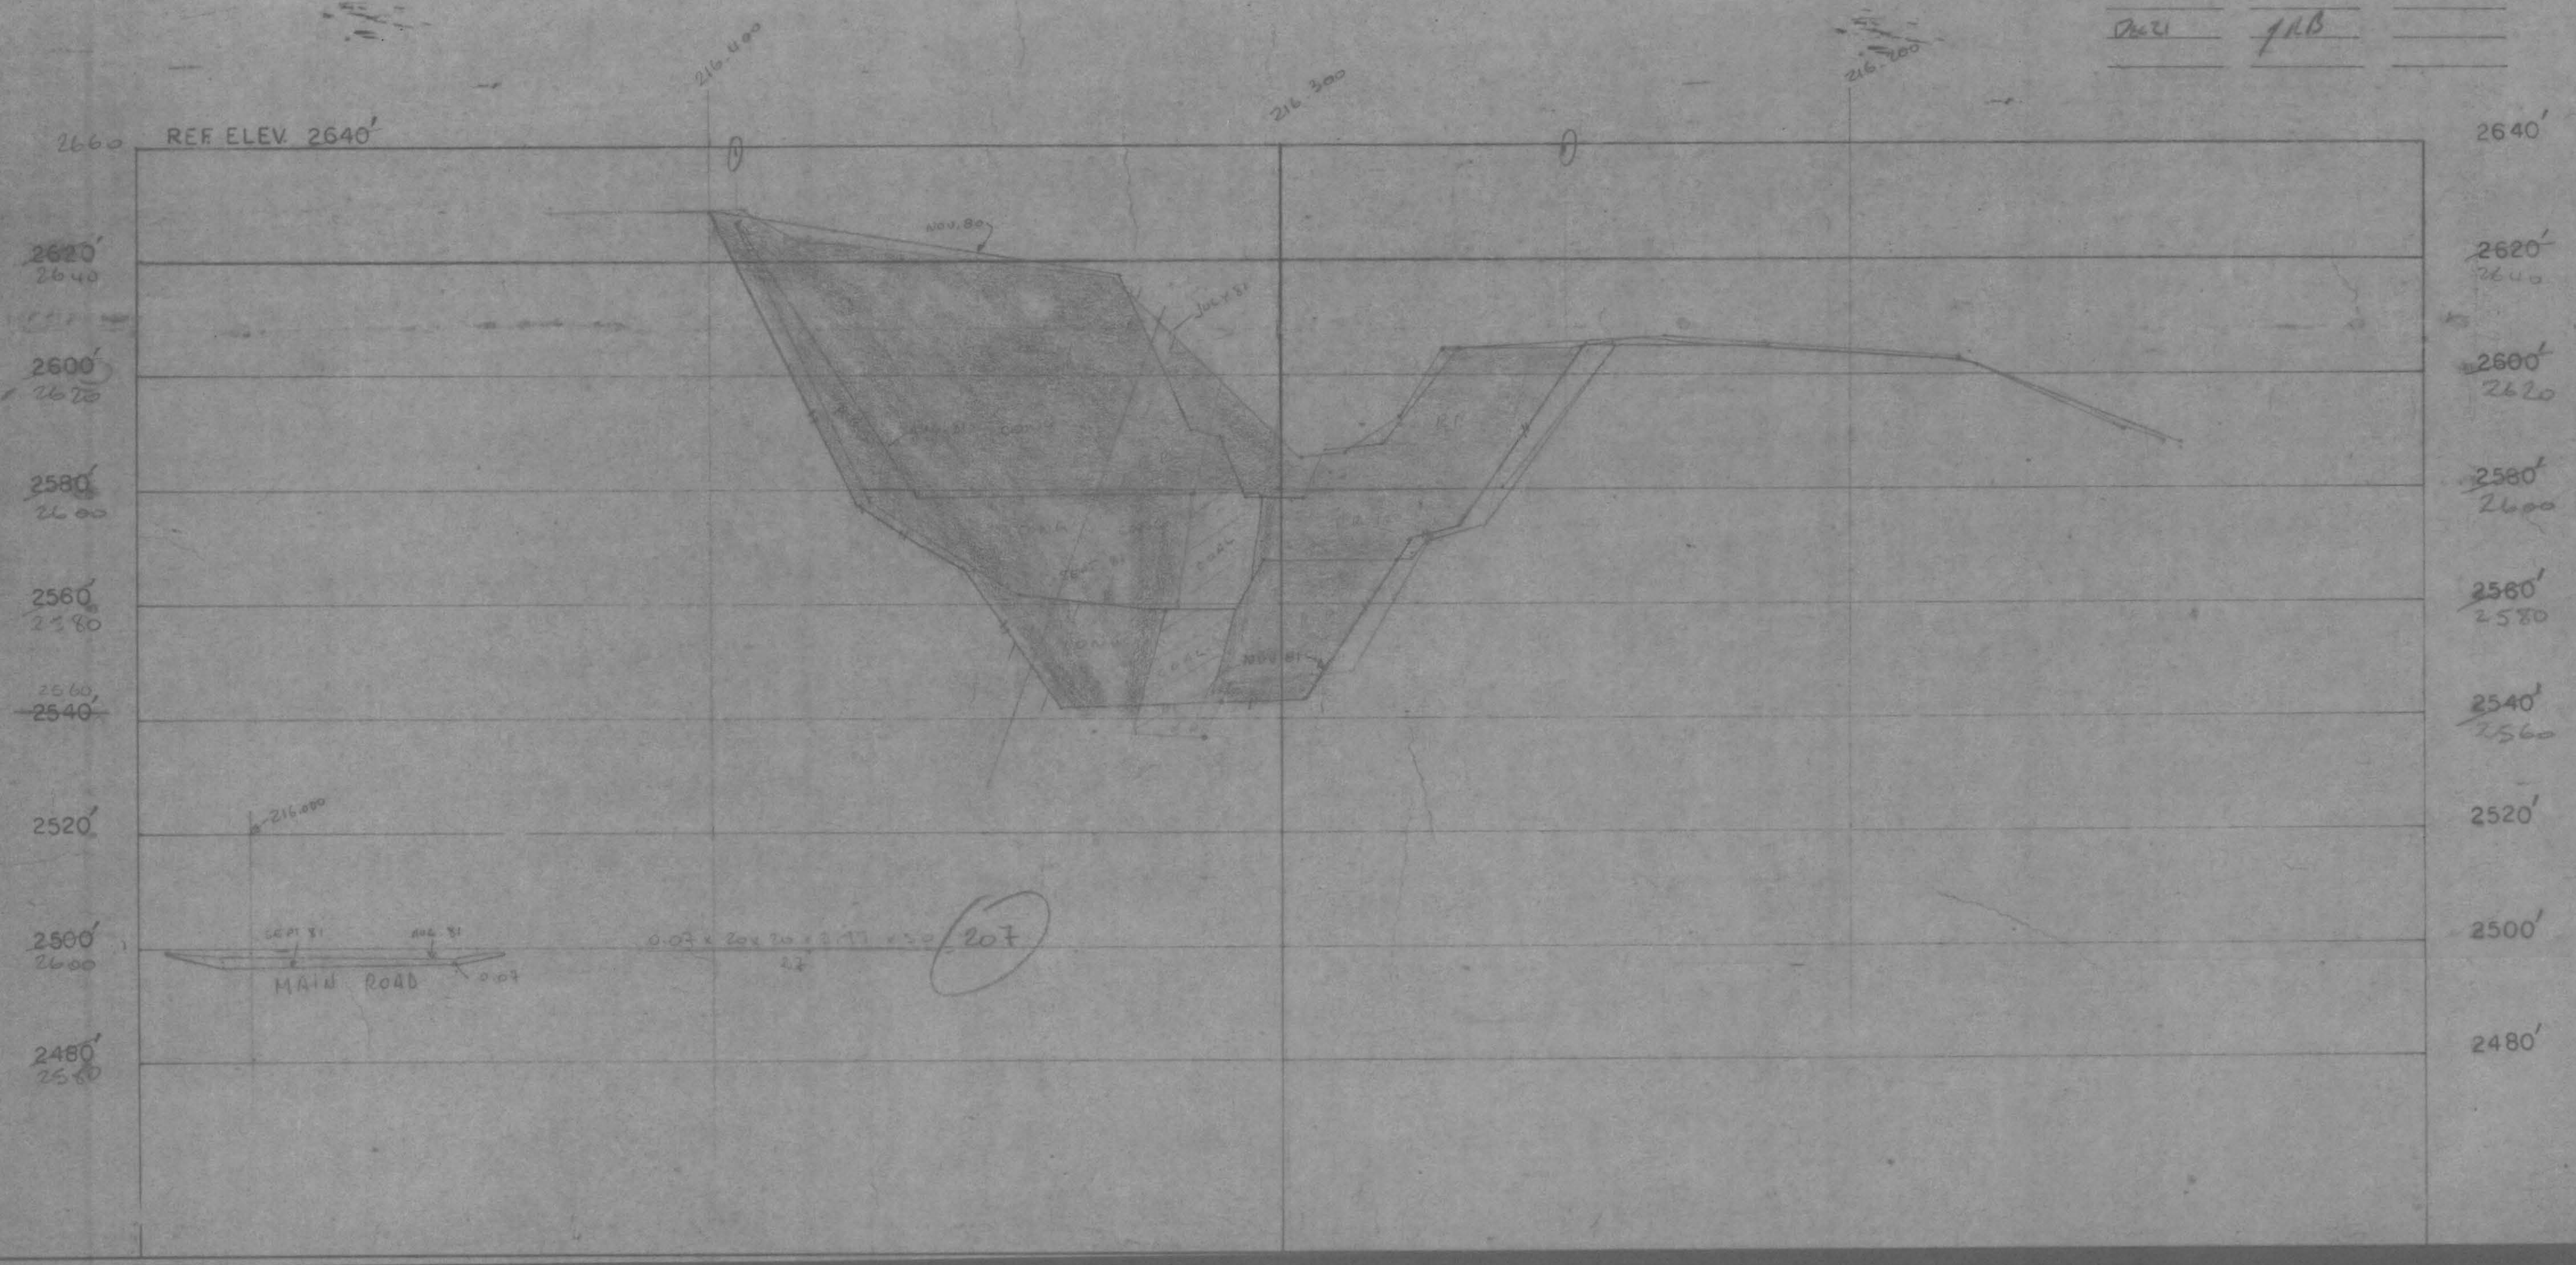

HF-3-492

CARMACKS 1981
 MINE PLANS
 SECTION 613-650N