


CARMACKS COAL PROJECT X-SECTION NO 613,900N  
 1981 MINING PLAN scale: 1 inch = 20 feet

008231

LEGEND

DATE	DRAWN BY	CHECKED BY
FEB 9/81	JLO	
DAL 21	JLO	

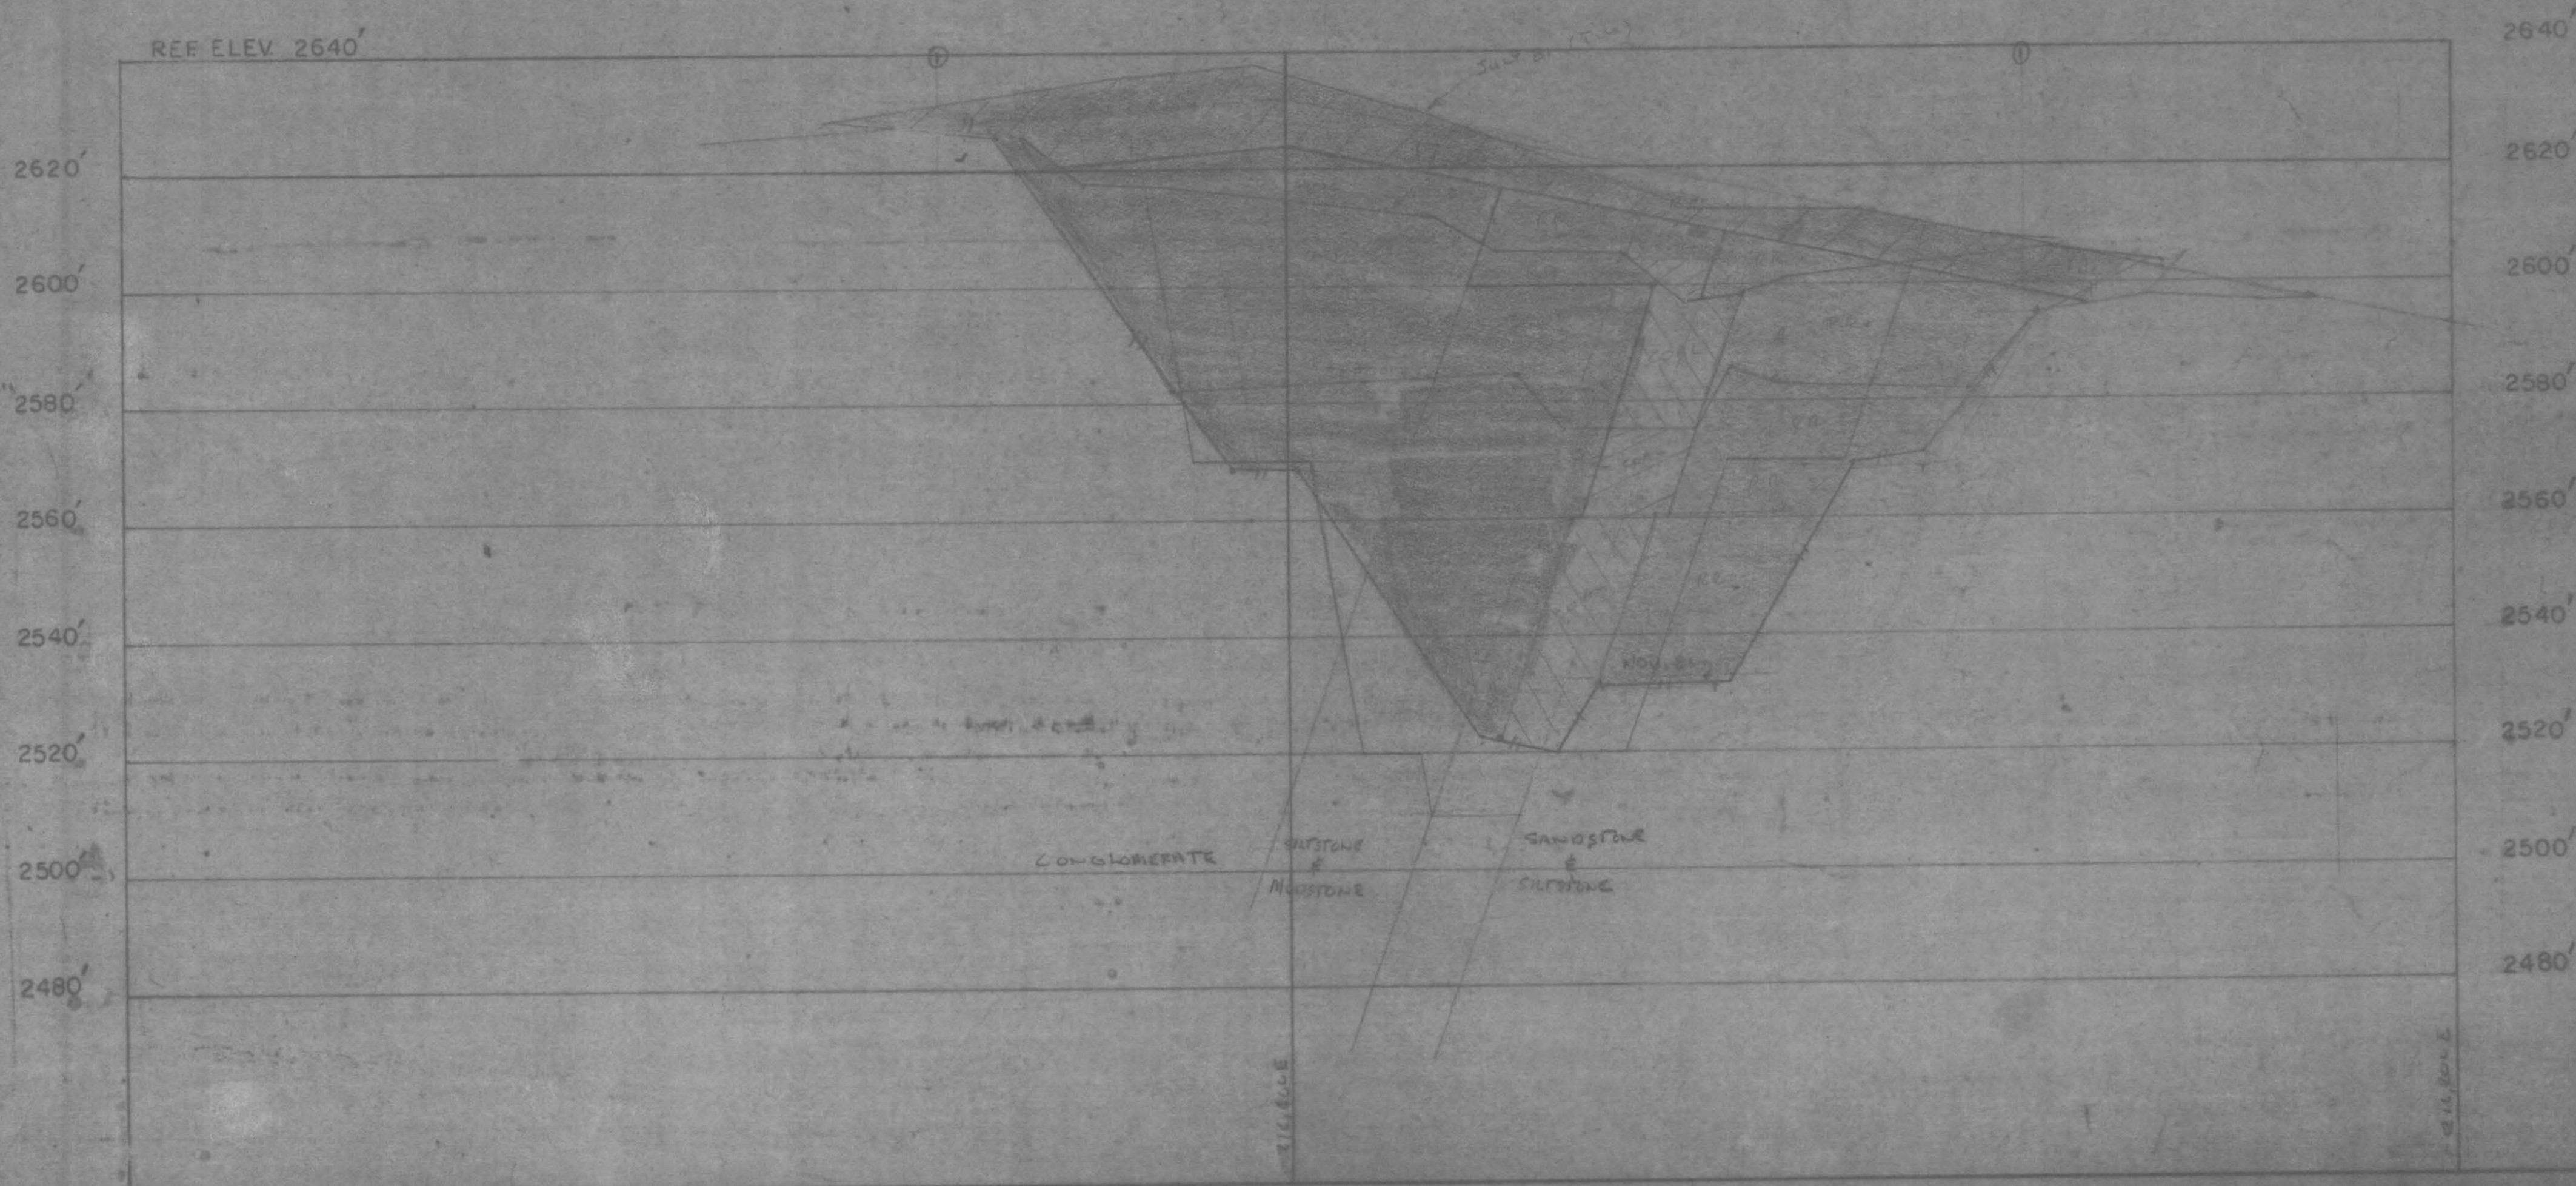

- HF 3-495 -

CARMACKS 1981  
 MINE PLANS  
 SECTIONS 613 - 850N  
 - 900N