


CARMACKS COAL PROJECT X-SECTION NO 614, 200  
 1981 MINING PLAN scale: 1 inch = 20 feet

008234

LEGEND

DATE	DRAWN BY	CHECKED BY
FEB 18/82	KW	

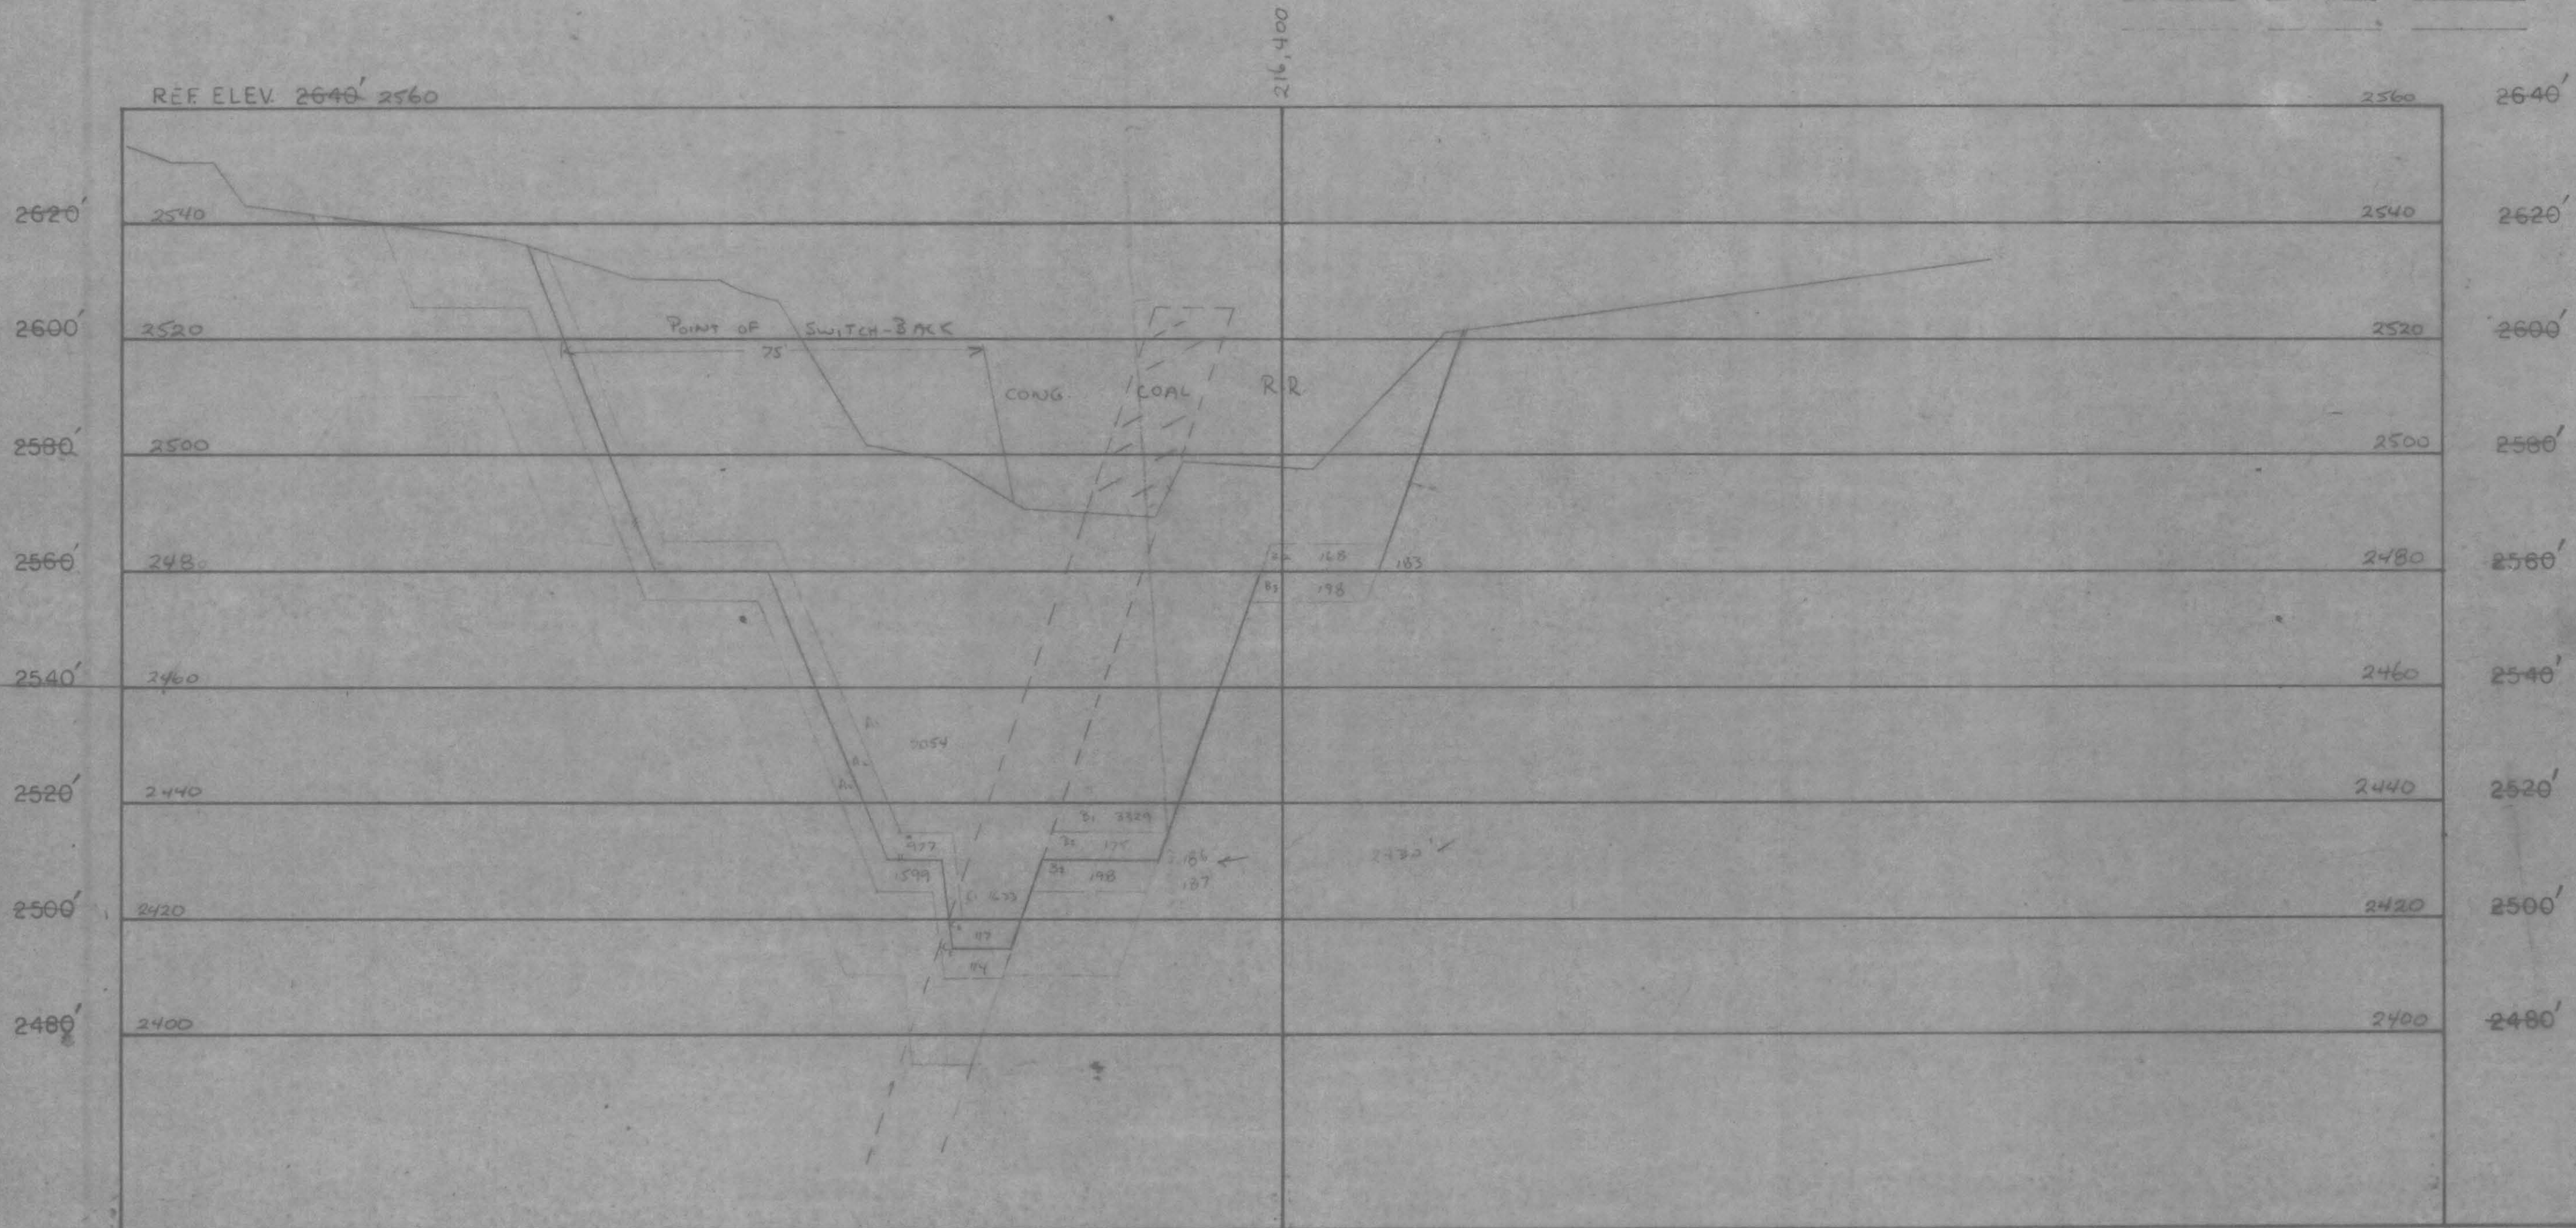

HF 3-498

CARMACKS 1981  
 MINE PLANS  
 SECTIONS 614 - 150N  
 - 200N