


CARMACKS COAL PROJECT X-SECTION NO 614,600 N
 1981 MINING PLAN scale: 1 inch = 20 feet

008244

LEGEND

DATE	DRAWN BY	CHECKED BY
FEB 18/82	K.W.	

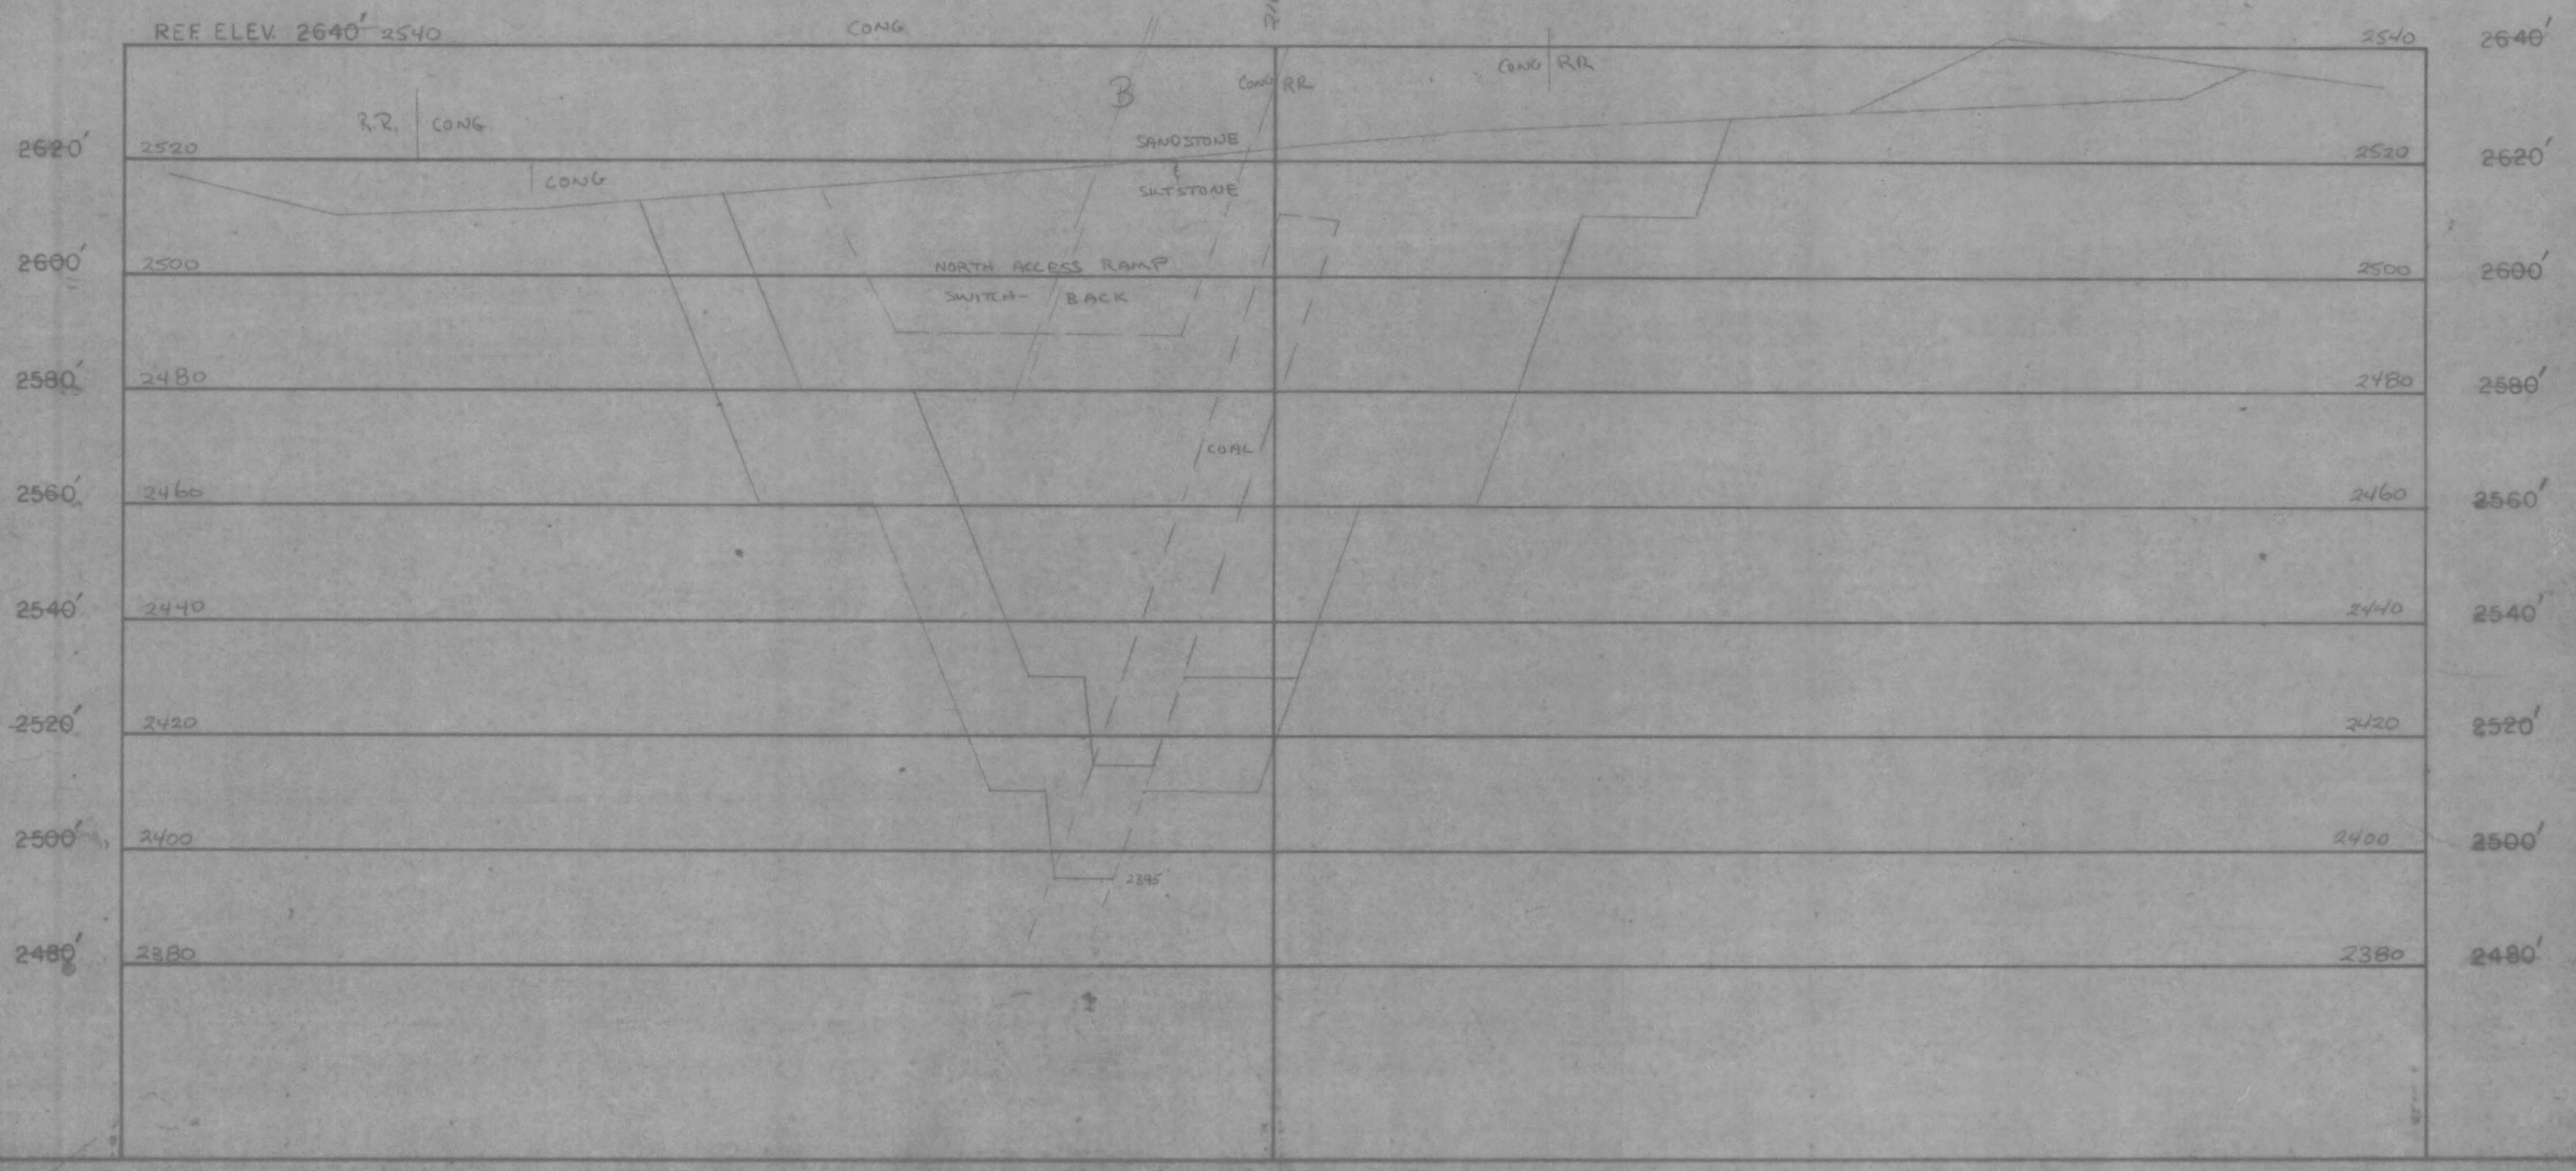

HF 3-502

CARMACKS 1981
 MINE PLAN
 SECTION 614 - 550N
 - 600N