



*elevations are wrong!!!
~ 41.3' too low

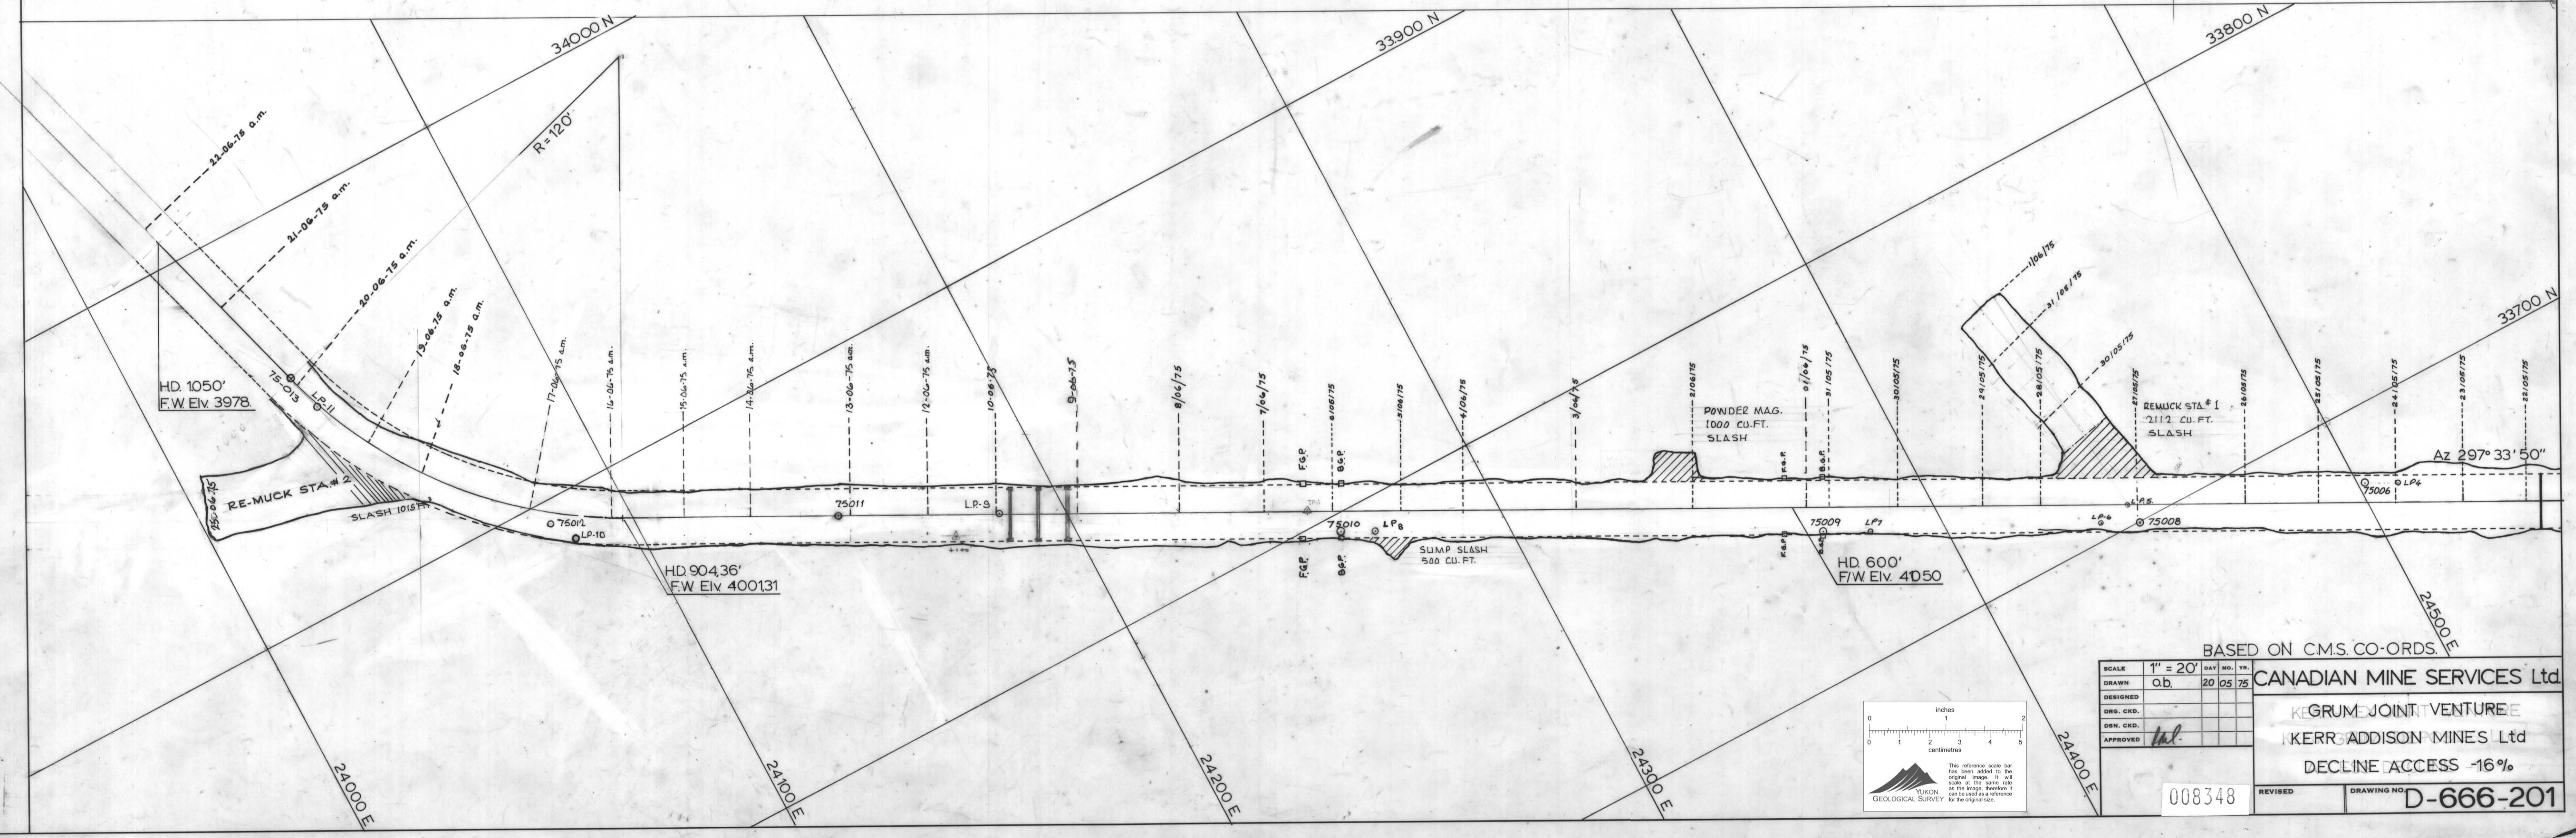

BASED ON C.M.S. CO-ORDS.

SCALE	1" = 20'
DRAWN	O.B.
DESIGNED	
CHK. C.D.	
APP. C.D.	
APPROVED	<i>[Signature]</i>

CANADIAN MINE SERVICES Ltd
KERR ADDISON MINES Ltd
DECLINE ACCESS -16%
DRAWING NO. D-666-201

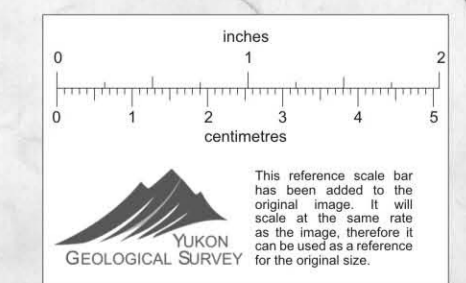

008348